




SECTION C-C  
'SCALE 1:50'

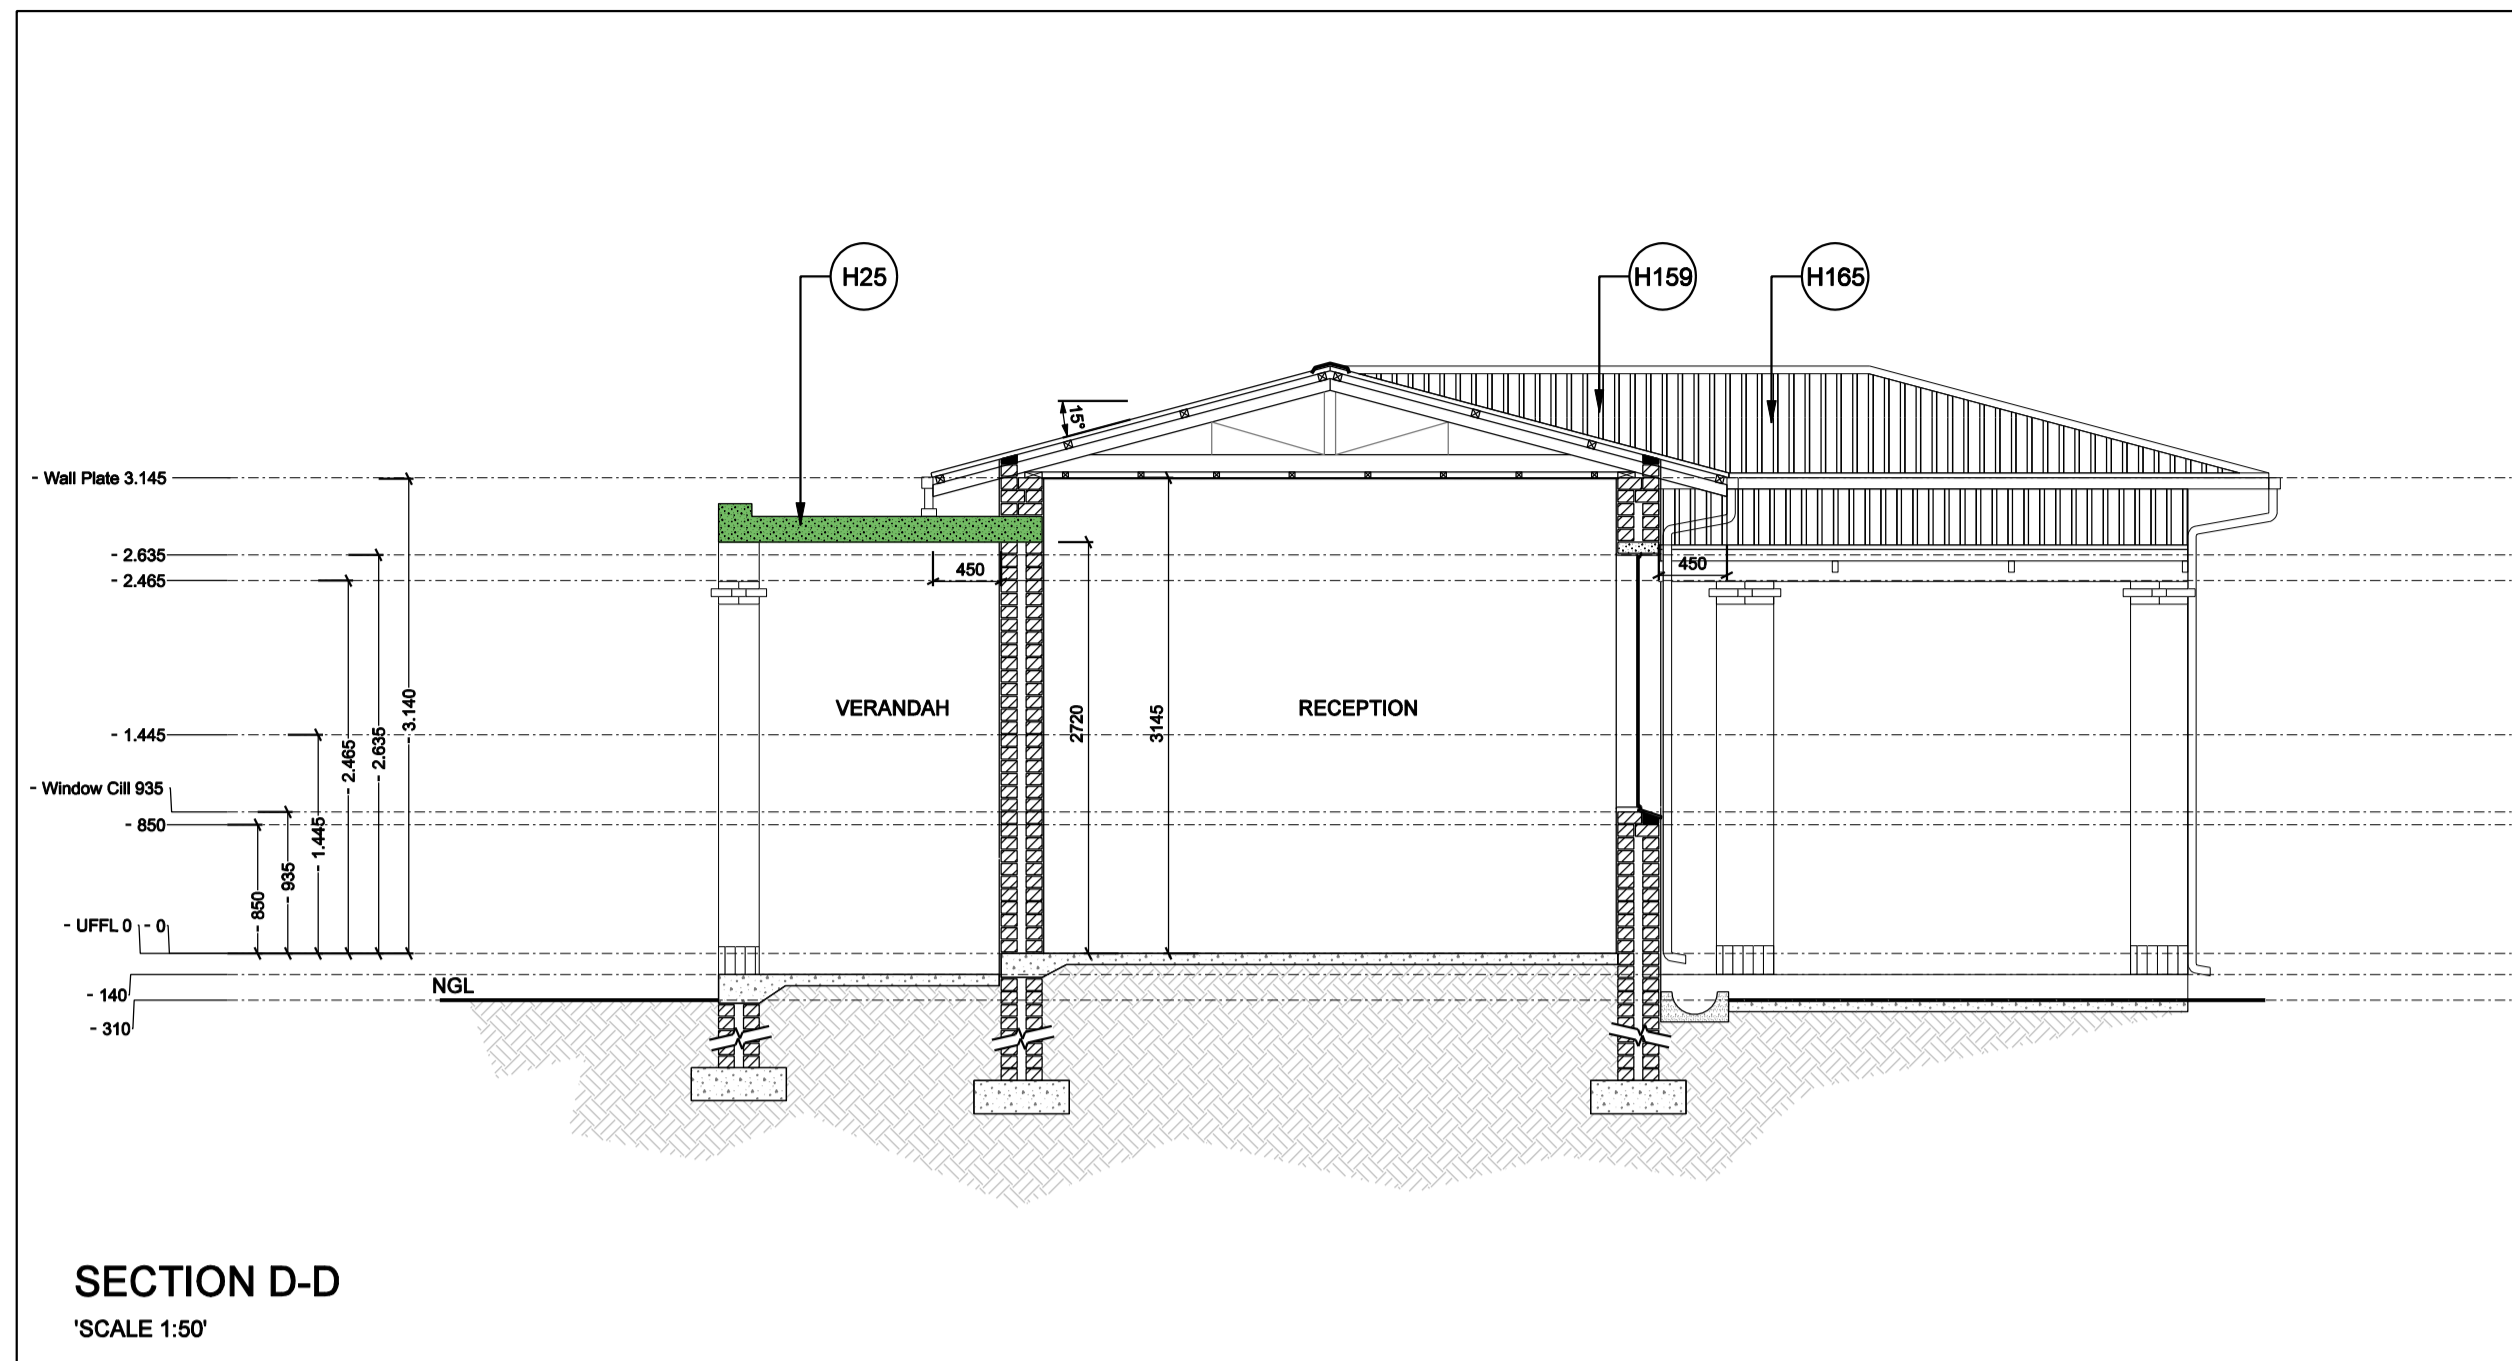


SECTION D-D  
'SCALE 1:50'

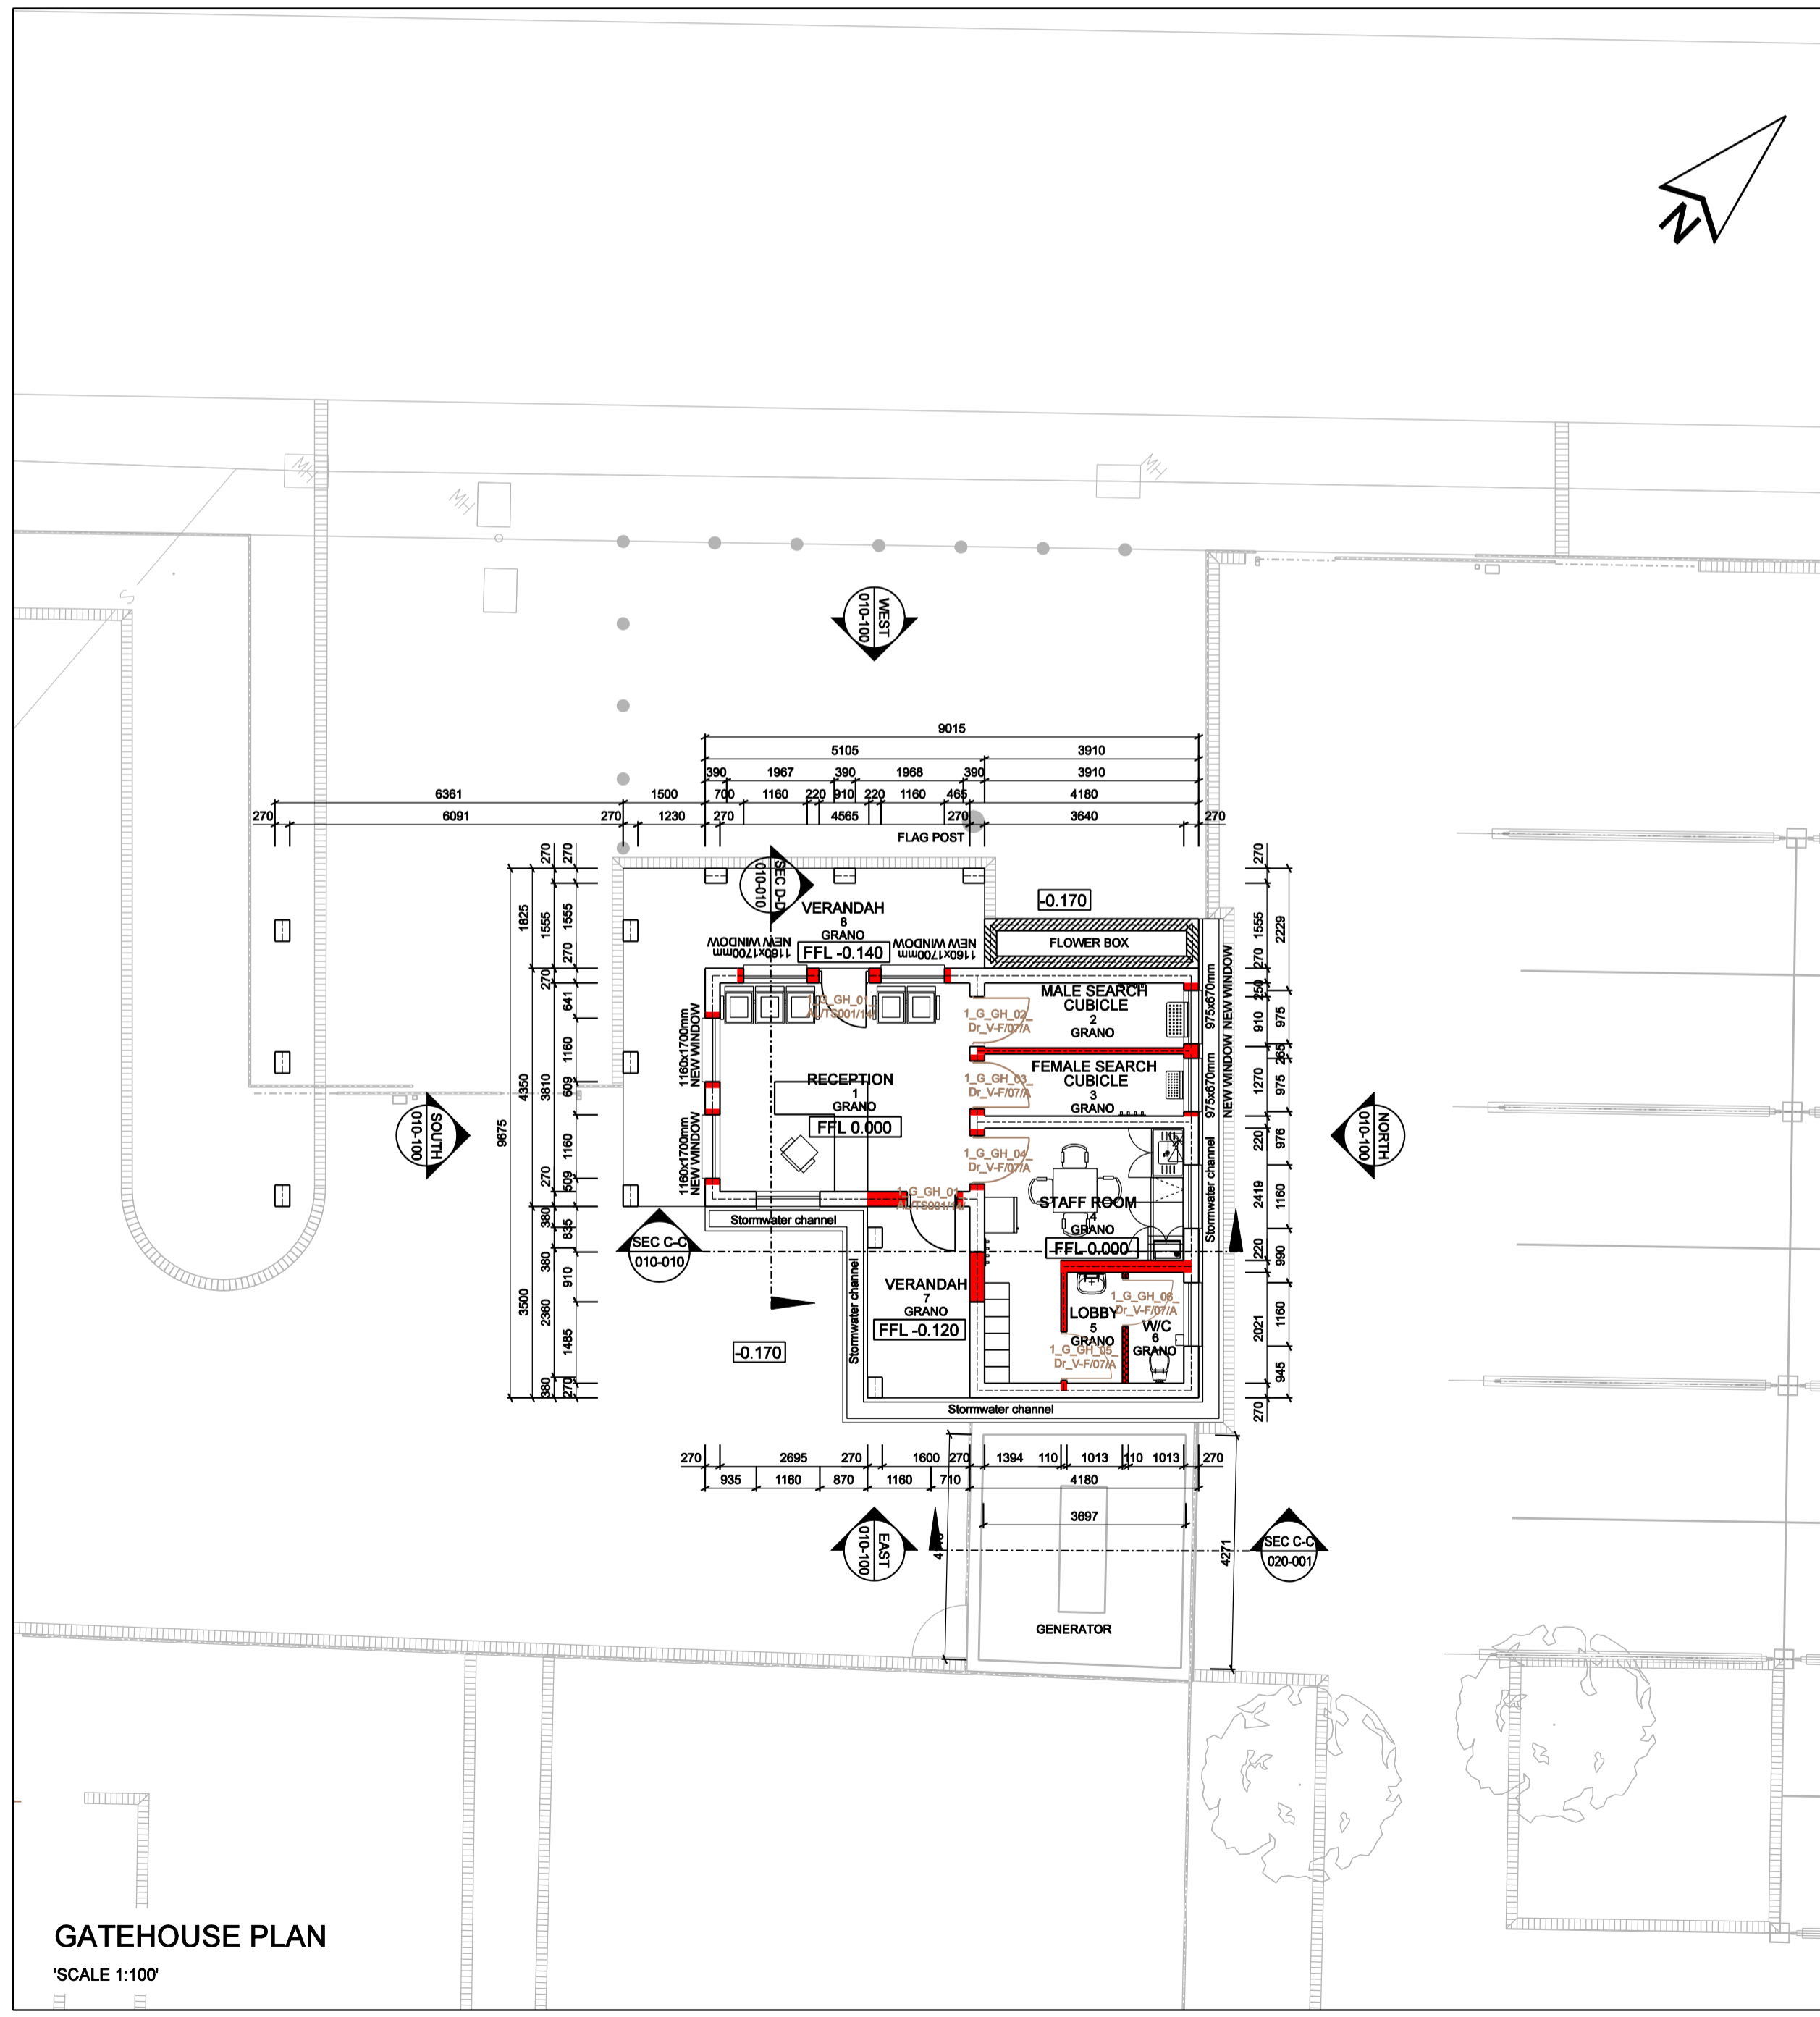


GATEHOUSE PLAN  
'SCALE 1:100'

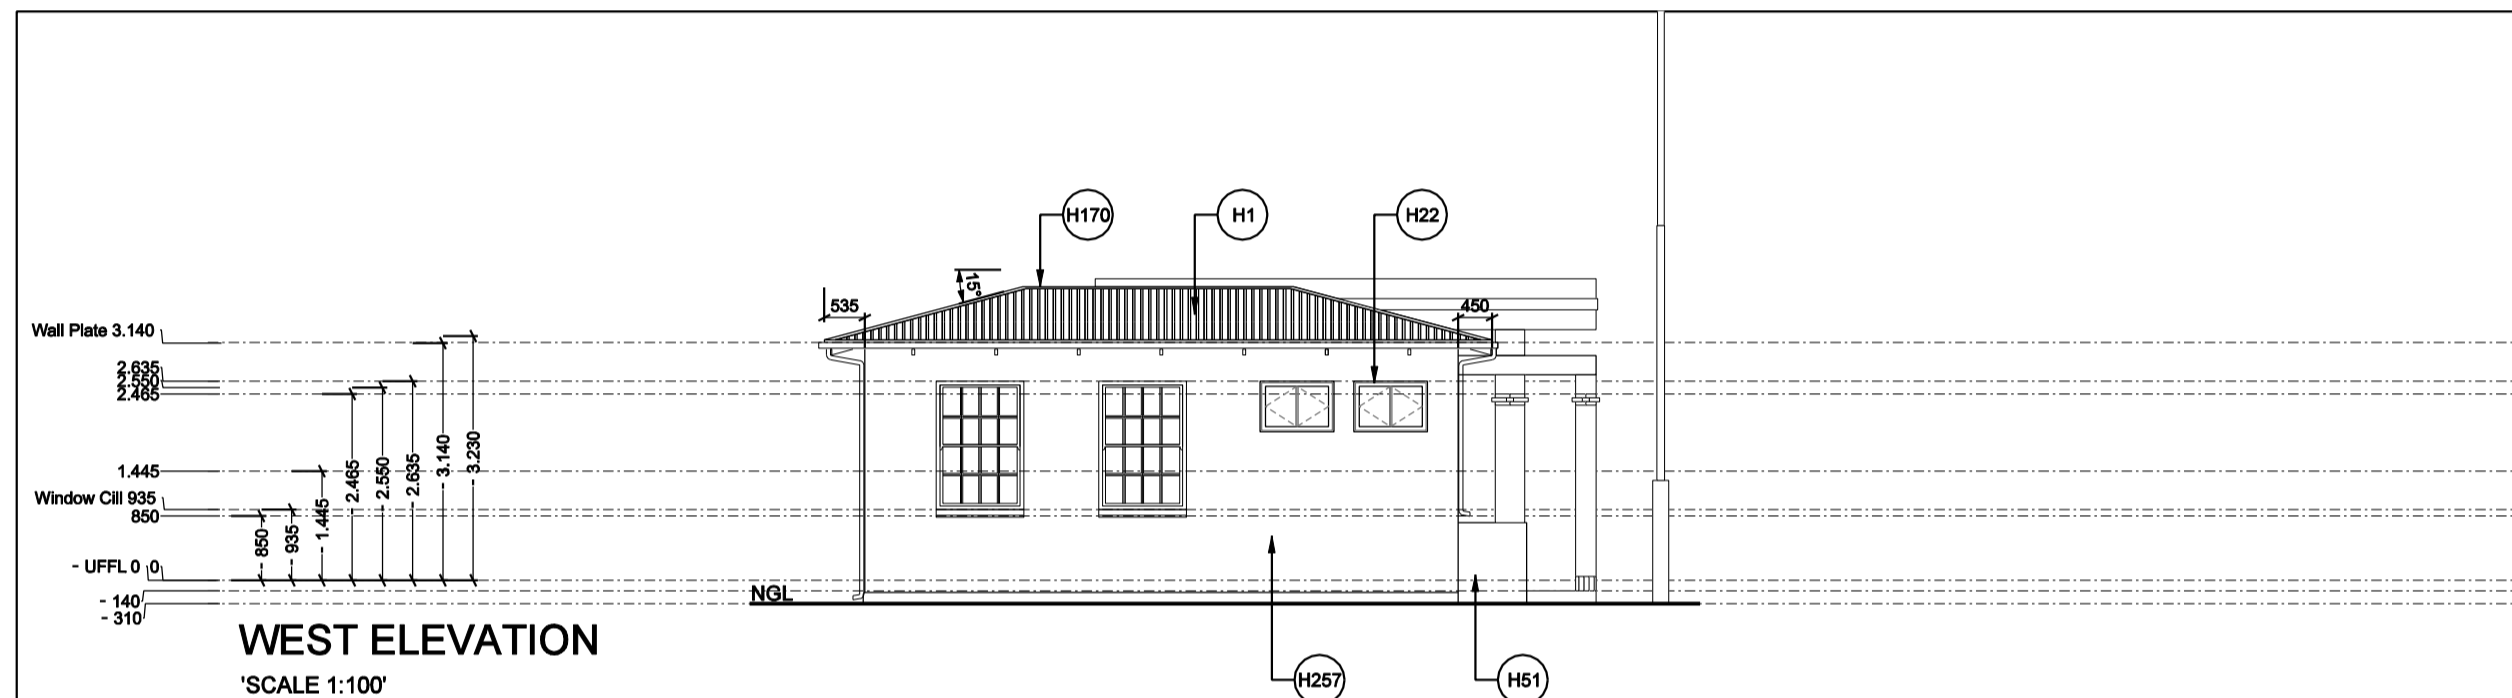


WEST ELEVATION  
'SCALE 1:100'

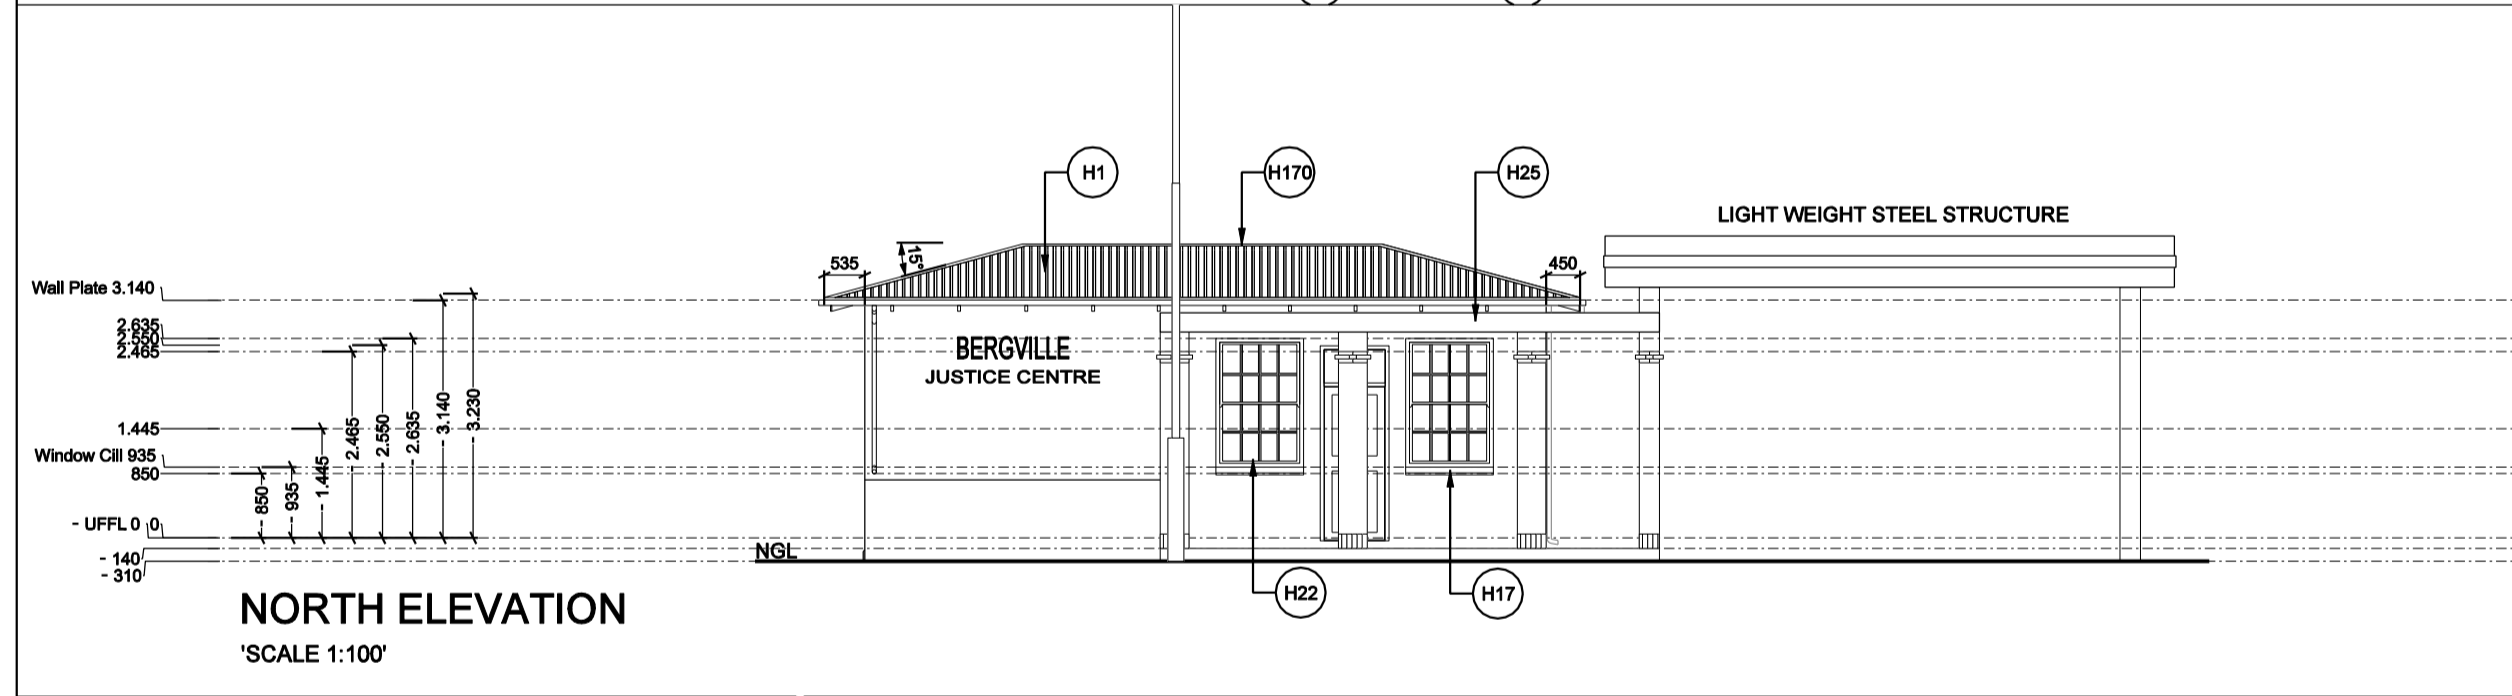

NORTH ELEVATION  
'SCALE 1:100'

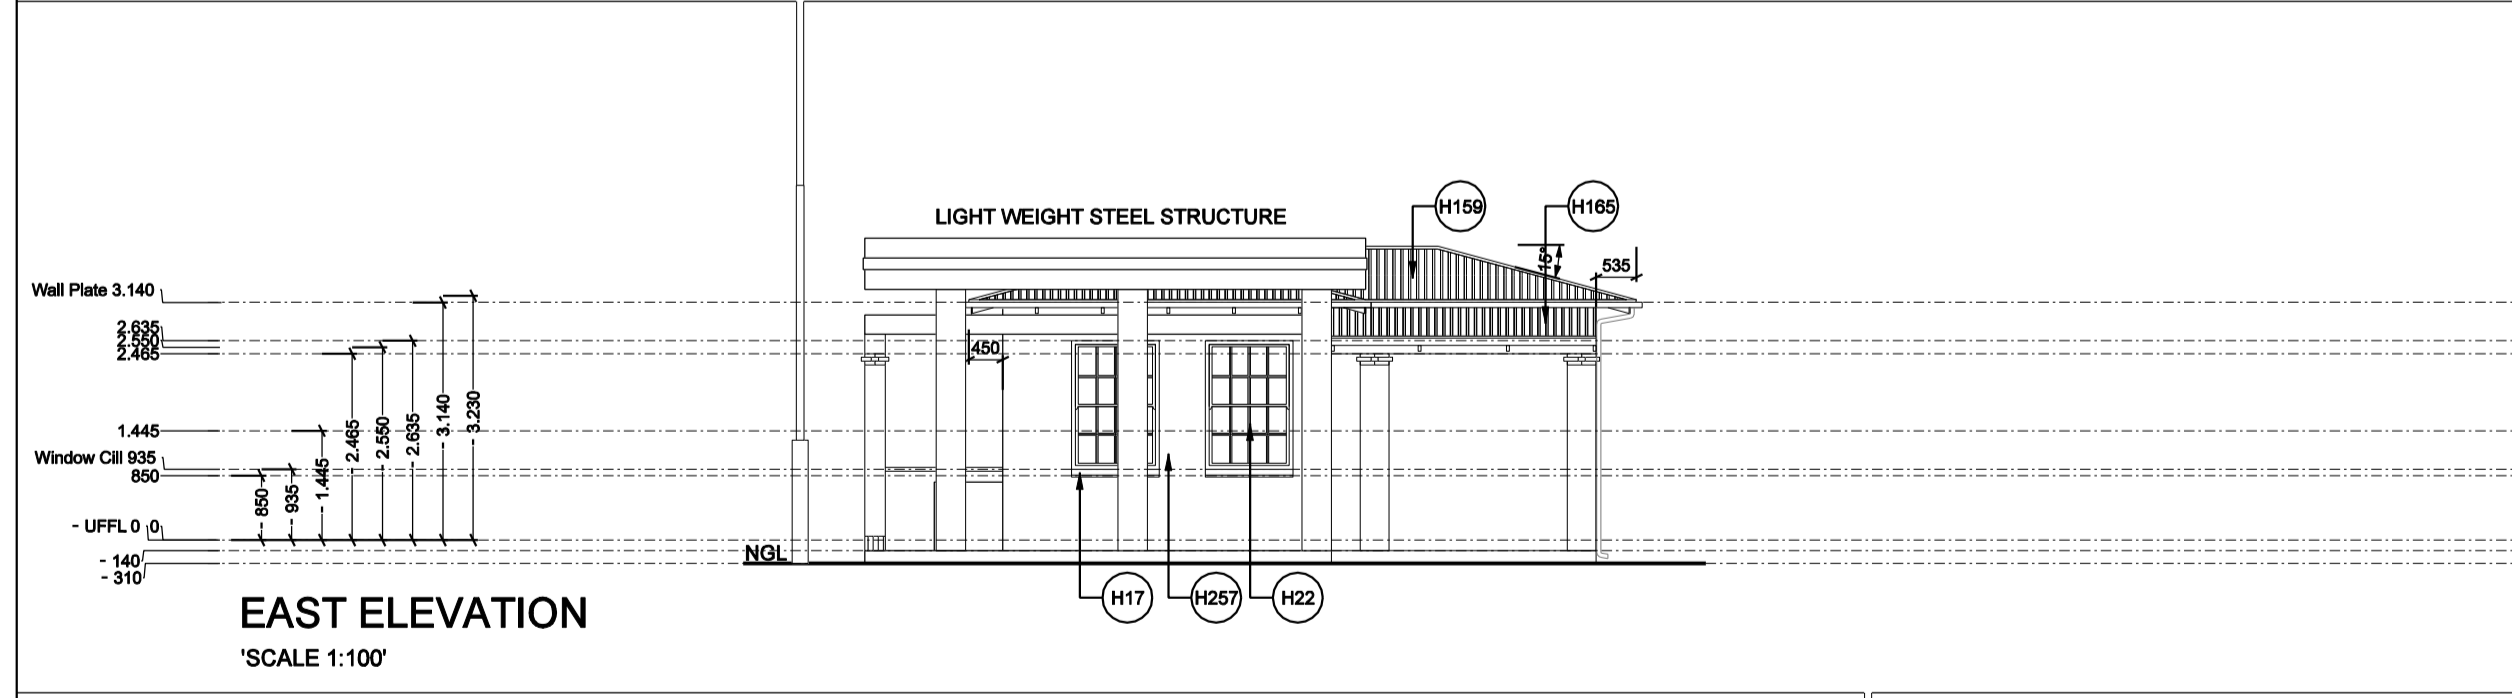

EAST ELEVATION  
'SCALE 1:100'

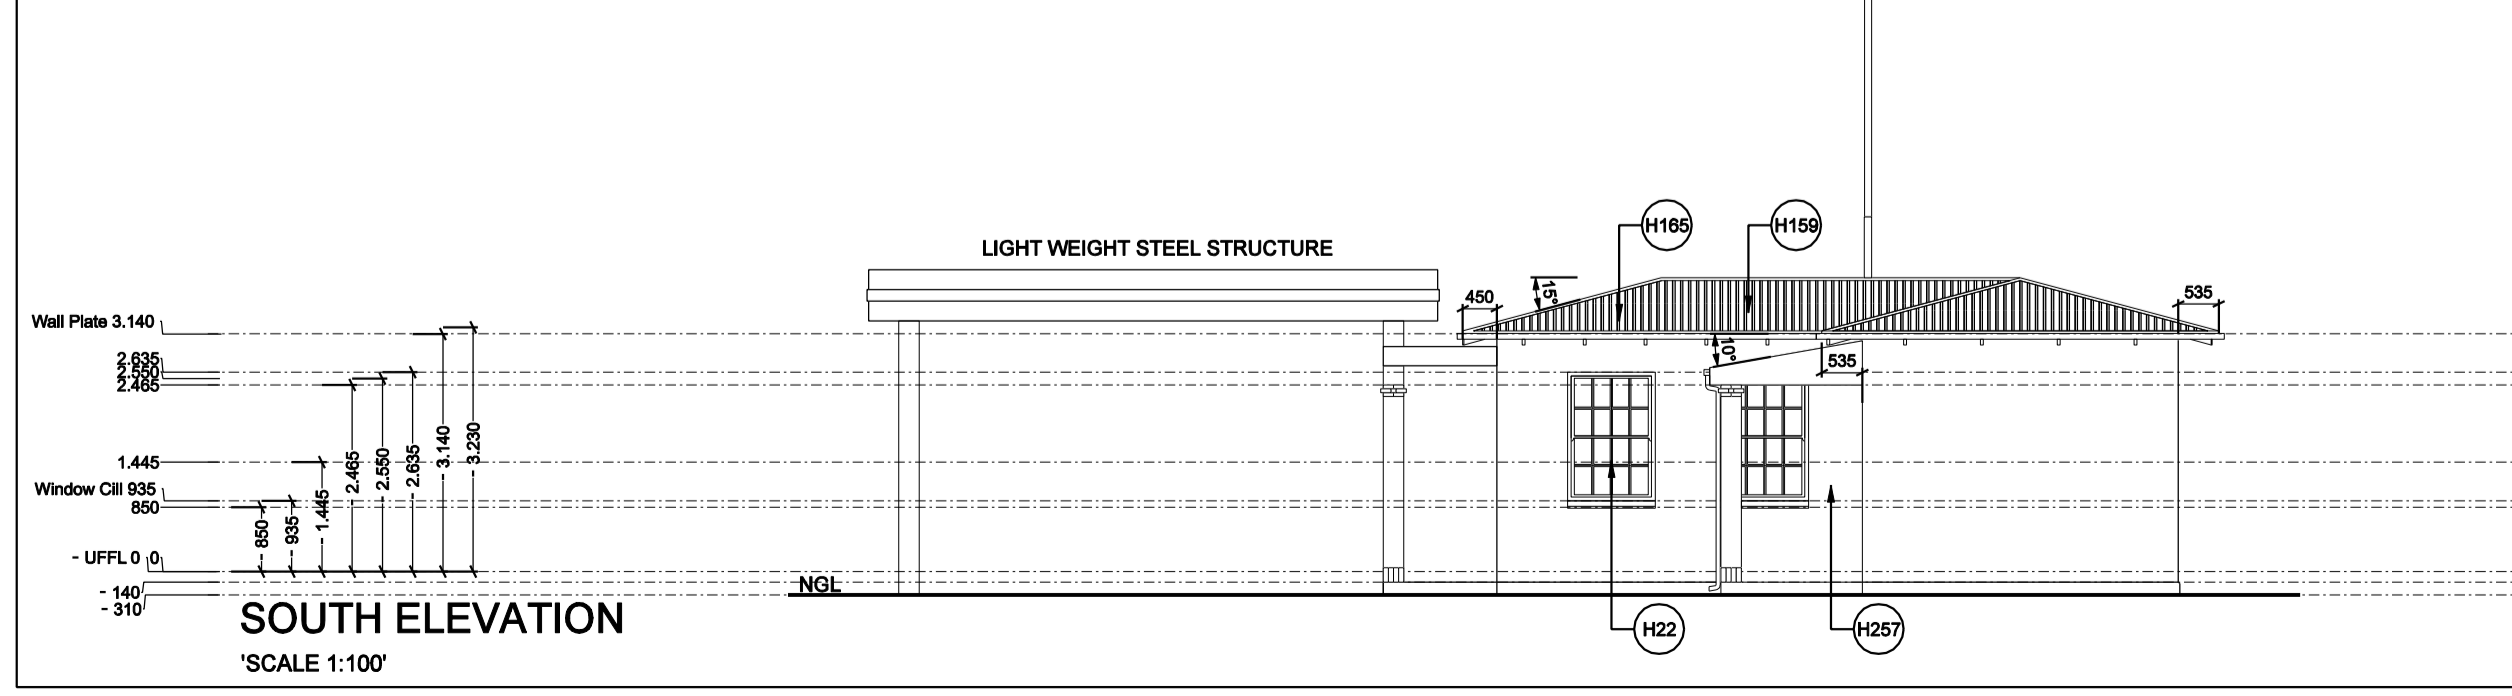

SOUTH ELEVATION  
'SCALE 1:100'

NOTES: NOTAS:

1. ALL DIMENSIONS AND LEVELS TO BE CHECKED ON SITE AND WHERE APPLICABLE TO MATCH EXISTING STRUCTURE.
2. ANY DISCREPANCY OR CONTRADICTION TO IMMEDIATELY BE REPORTED TO THE ARCHITECT.
3. DRAWINGS NOT TO BE SCALED.
4. USE PROFILE COLUMNS AT 85mm CENTRES FOR BRICKWORK EXCEPT WHERE SPECIFIED DIFFERENTLY.
5. A COMPLETE SET OF DRAWINGS TO BE AVAILABLE ON SITE AT ALL TIMES.
6. ALL DIMENSIONS AS SHOWN PLAN TO BE PLOTTED ON SITE AT A HORIZONTAL LEVEL.
7. THE CONTRACTOR IS RESPONSIBLE FOR THE CORRECT LAYOUT OF BUILDINGS ON SITE IN RELATION TO SITE BOUNDARIES AND BUILDING LINES.
8. ALL DRAWINGS TO BE READ IN CONJUNCTION WITH STRUCTURAL / CIVIL ENGINEERS DETAIL AND DRAWINGS WHERE APPLICABLE.
9. ALL BUILDING WORK TO COMPLY WITH SABS/NBR 0400 OF 1990

WYSIGINGS / REVISIONS			
WYSIG	DATE	PAR.	DESCRIPTION
REV:			
*R01/2013/03/01/ FJP/ AD DETAILS REFERENCES.			

DRAWING STATUS	TEKENING STATUS
<b>SKETCH PLANS</b>	
PROJECT TITLE	PROJEK TITEL
<b>BERGVILLE JUSTICE - COMPLETE UPGRADING INCLUDING R &amp; R</b>	
DRAWING DESCRIPTION	TEKENING BESKRYWING
<b>GATEHOUSE - PLAN, ELEVATIONS, SECTION</b>	

SCALE	1:100	SKAAL
D.O.W. No.		D.O.W. Nr.
REF. No.		VARW. Nr.
DATE		DATUM
ISSUED		UITGEREIK
DRAWN	1-Mar-13	GETEKEN

COPYRIGHT KOPIEREG

**Bartsch**  
BARTSCH CONSULT (Pty) Ltd  
REG. NO. CK 901189523

HARRISMITH: TEL(058) 6223471, P.O. BOX 762, HARRISMITH 9880  
 QUEENSTOWN: TEL(045) 839 5728, LADYSMITH: TEL(036) 631 1888  
 EAST LONDON: TEL(043) 727 0785, BLOEMFONTEIN: TEL(051) 300547  
 CAPE TOWN: TEL(021) 252225, PRETORIA: TEL(012) 3460526  
 WINDHOEK: TEL(0926461) 237403.

PROJECT NO:	DRAWING NO:	REVISION
2743	010-010	R01
PROJ. NO:	TEKENING NO:	WYSIGING NO:
		1-Mar-13