



PLAN  
SCALE 1:100'

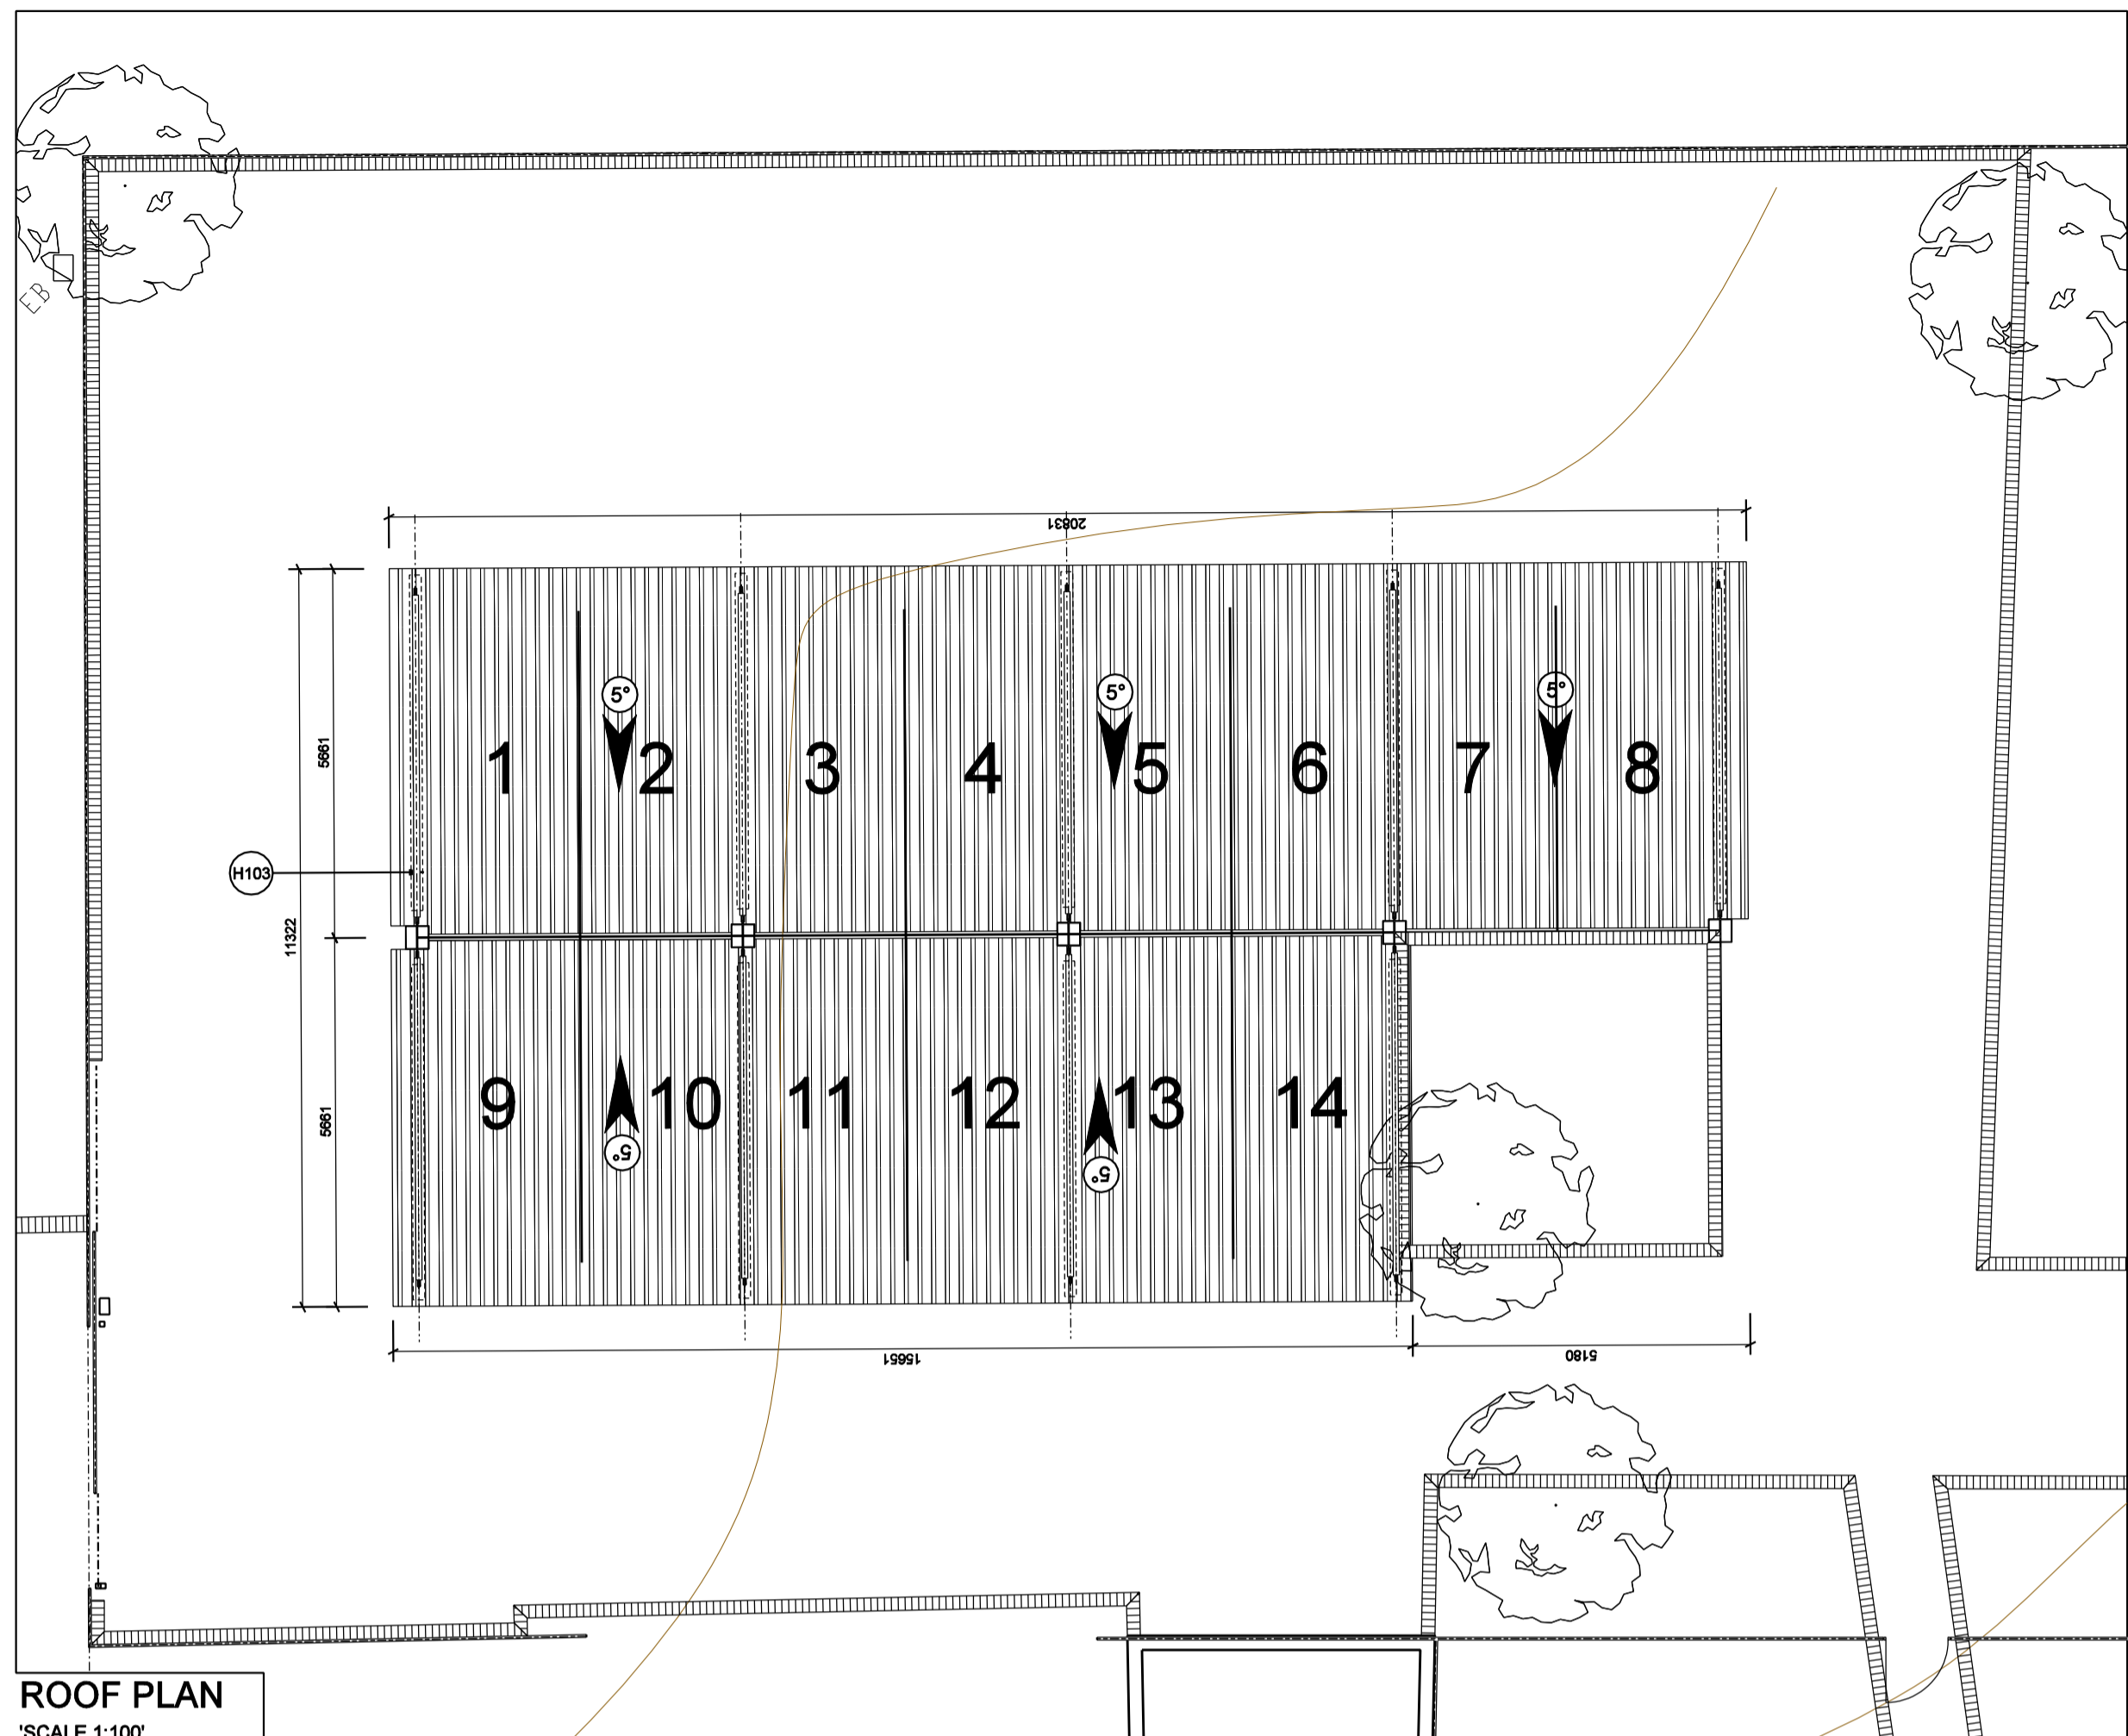

ROOF PLAN  
SCALE 1:100'

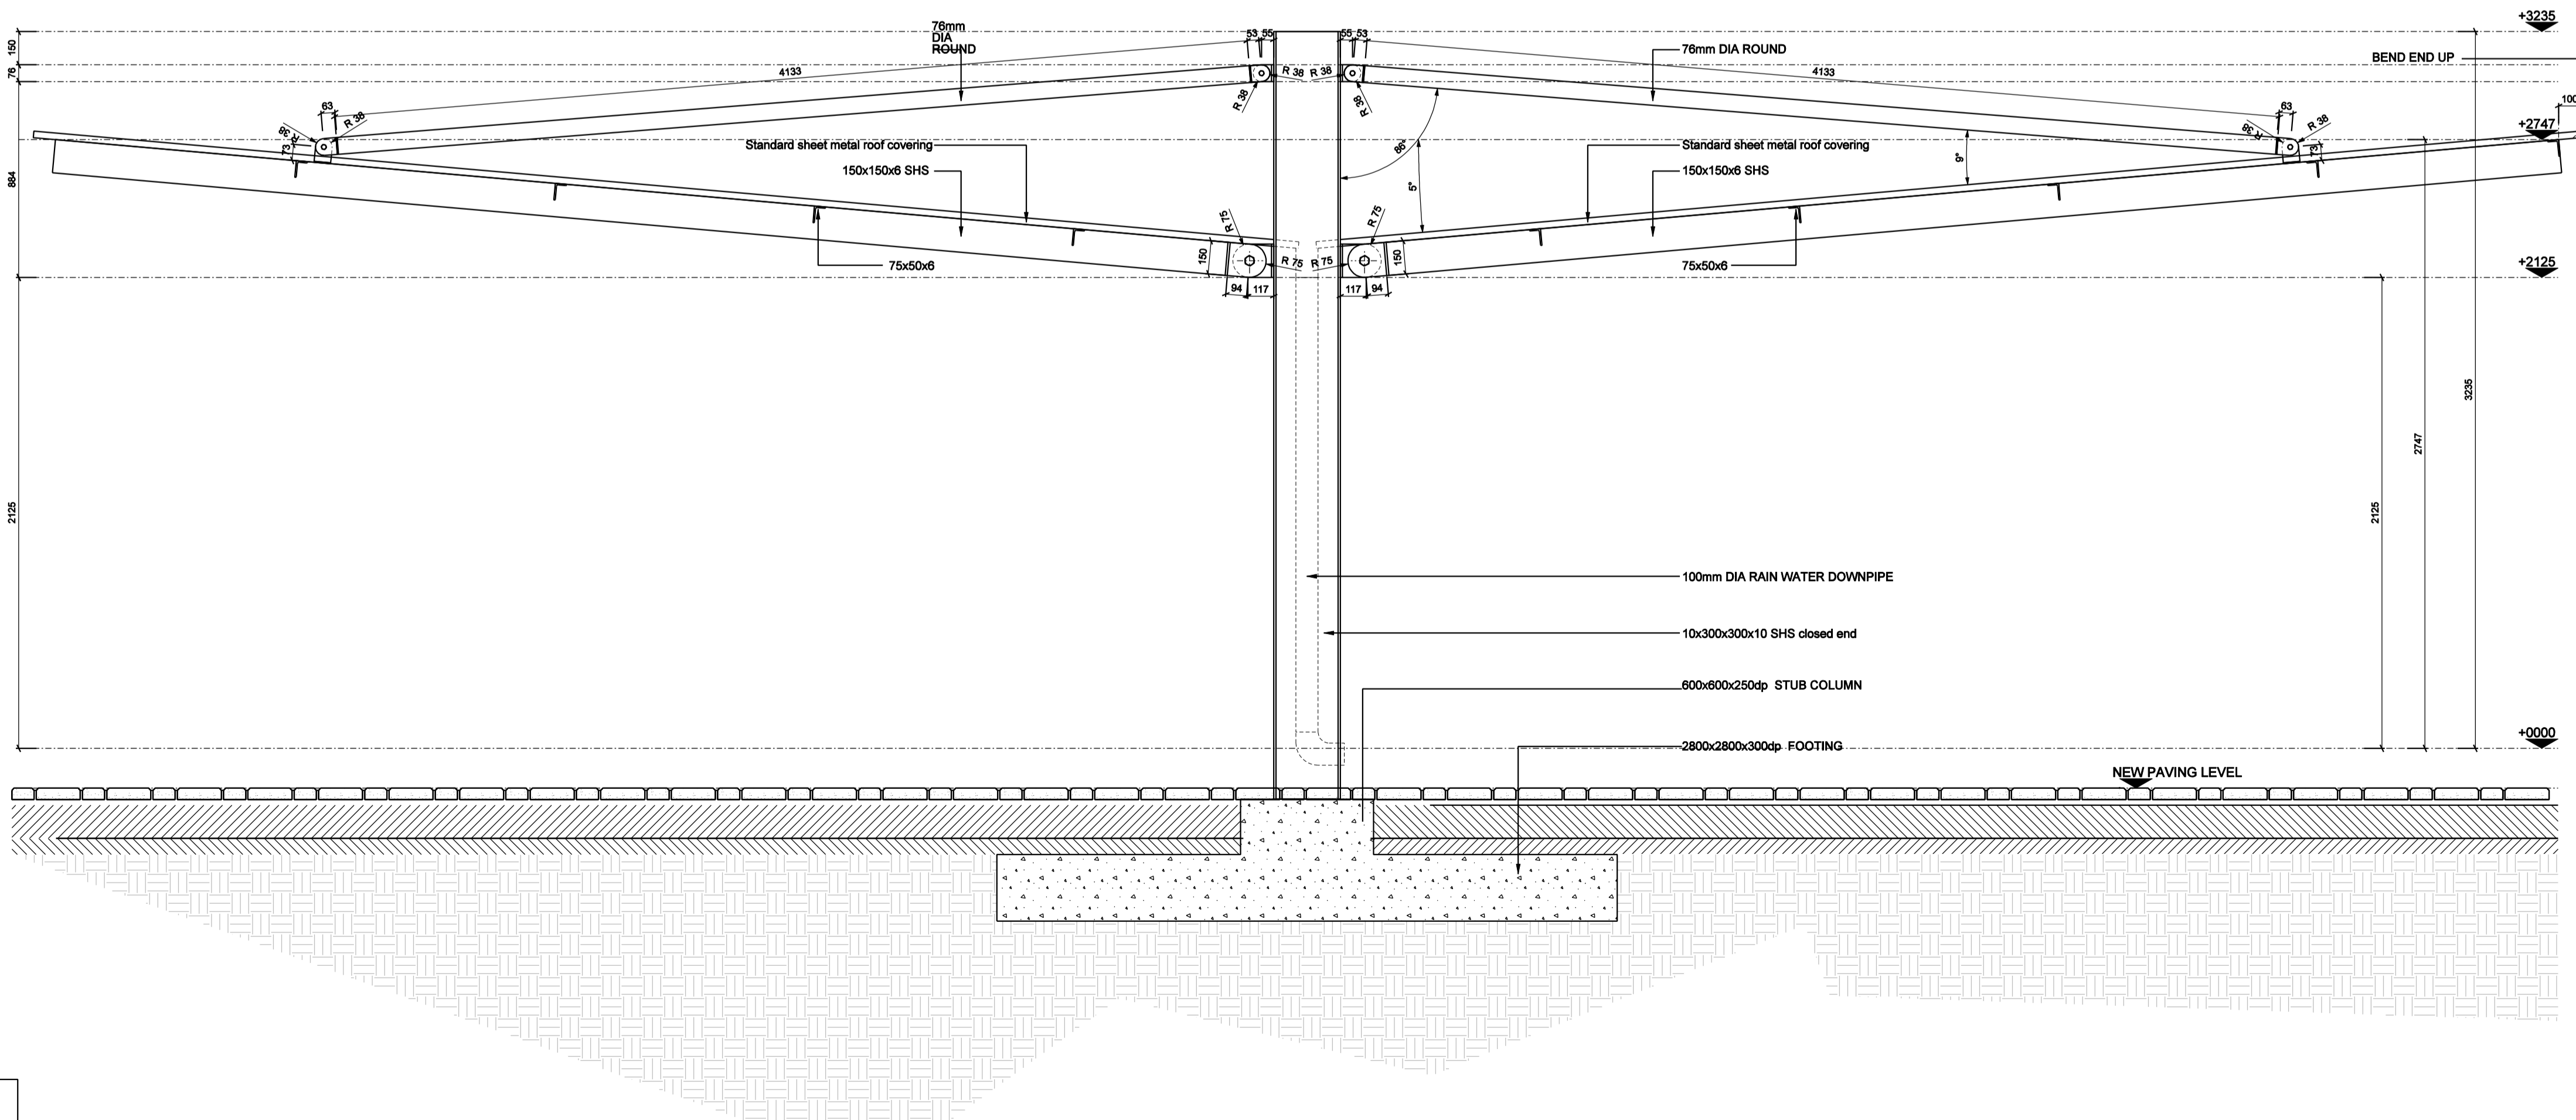

SECTION  
SCALE 1:20

NOTES: NOTAS:

1. ALL DIMENSIONS AND LEVELS TO BE CHECKED ON SITE AND WHERE APPLICABLE TO MATCH EXISTING STRUCTURE.
2. ANY DISCREPANCY OR CONTRADICTION TO IMMEDIATELY BE REPORTED TO THE ARCHITECT.
3. DRAWINGS NOT TO BE SCALED.
4. USE PROFILE COLUMNS AT 85mm CENTRES FOR BRICKWORK EXCEPT WHERE SPECIFIED DIFFERENTLY.
5. A COMPLETE SET OF DRAWINGS TO BE AVAILABLE ON SITE AT ALL TIMES.
6. ALL DIMENSIONS AS SHOWN PLAN TO BE PLOTTED ON SITE AT A HORIZONTAL LEVEL.
7. THE CONTRACTOR IS RESPONSIBLE FOR THE CORRECT LAYOUT OF BUILDINGS ON SITE IN RELATION TO SITE BOUNDARIES AND BUILDING LINES.
8. ALL DRAWINGS TO BE READ IN CONJUNCTION WITH STRUCTURAL / CIVIL ENGINEERS DETAIL AND DRAWINGS WHERE APPLICABLE.
9. ALL BUILDING WORK TO COMPLY WITH SABS/NBR 0400 OF 1990

WYSIGINGS / REVISIONS

WYSIG REVS.	DATE	PAR. SIGN.	BEKRYWING DESCRIPTION

DRAWING STATUS TEKENING STATUS

SKETCH PLANS

PROJECT TITLE PROJ. TITEL

BERGVILLE JUSTICE - COMPLETE UPGRADING INCLUDING R & R

DRAWING DESCRIPTION TEKENING BESKRYWING

COVERERD PARKING PLAN; ROOF PLAN; SECTION

SCALE	AS SHOWN	SKAAL
D.O.W. No.		D.O.W. Nr.
REF. No.		VARW. Nr.
DATE		DATUM
ISSUED		UITGEREIK
DRAWN	1-Mar-13	GETEKEN

COPYRIGHT KOPIEREG

**Bartsch**  
BARTSCH CONSULT (Pty) Ltd  
REG. NO. CK 90188523  
HARRISMITH: TEL(058) 6223471, P.O. BOX 762, HARRISMITH 9880  
QUENSTOWN: TEL(045) 839 5728, LADYSMITH: TEL(038) 631 1888  
EAST LONDON: TEL(043) 727 0785, BLOEMFONTEIN: TEL(051) 300547  
CAPE TOWN: TEL(021) 252225, PRETORIA: TEL(012) 3460526  
WINDHOEK: TEL(0926461) 237403.

PROJECT NO:	DRAWING NO:	REVISION
2743	010-012	R01
PROJ. NO:	TEKENING NO:	WYSIGING NO:
		1-Mar-13