




SECTION  
SCALE 1:50

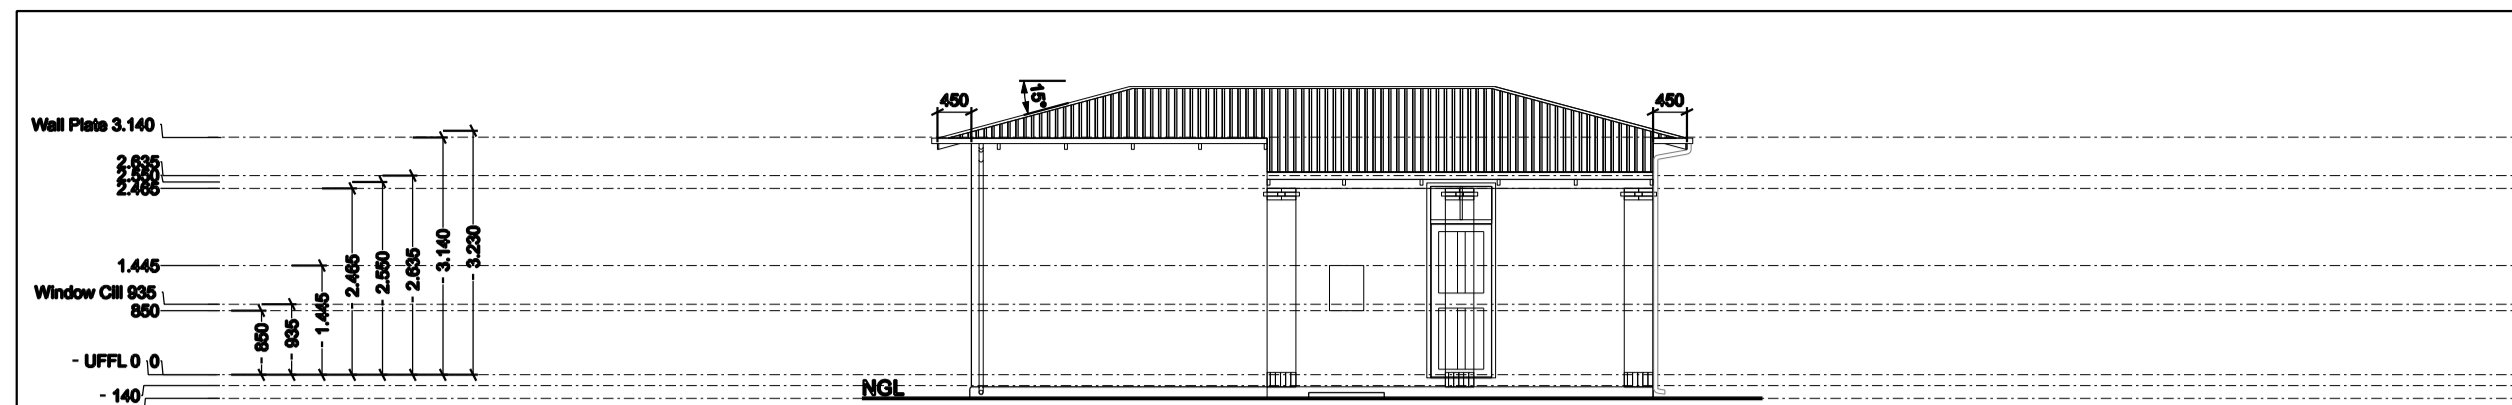


NORTH ELEVATION  
SCALE 1:100

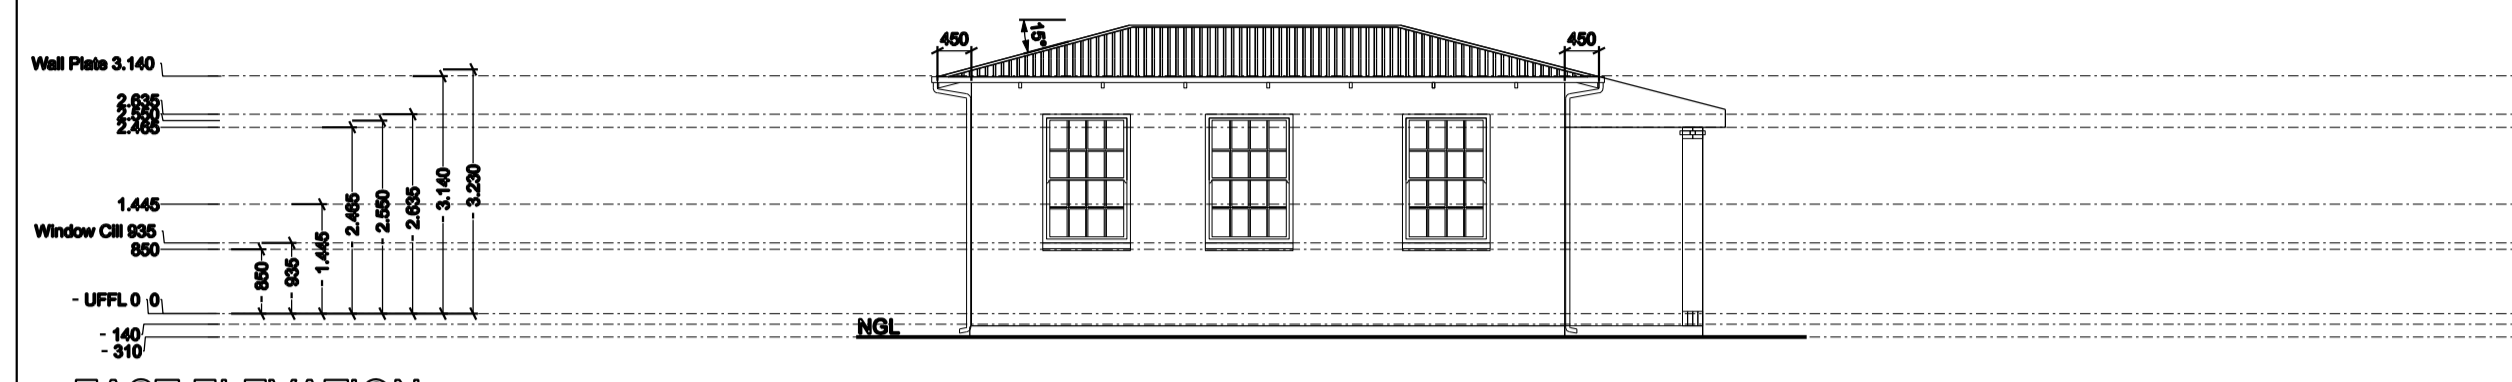


EAST ELEVATION  
SCALE 1:100

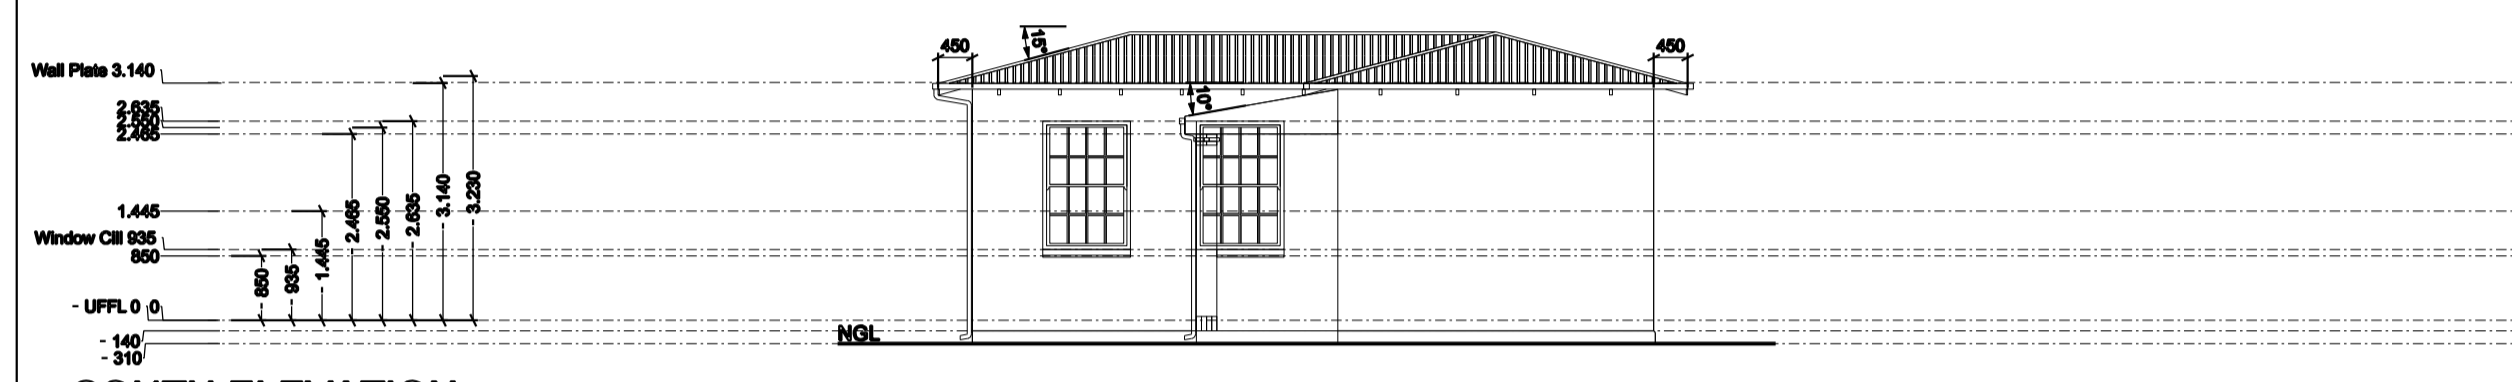


SOUTH ELEVATION  
SCALE 1:100

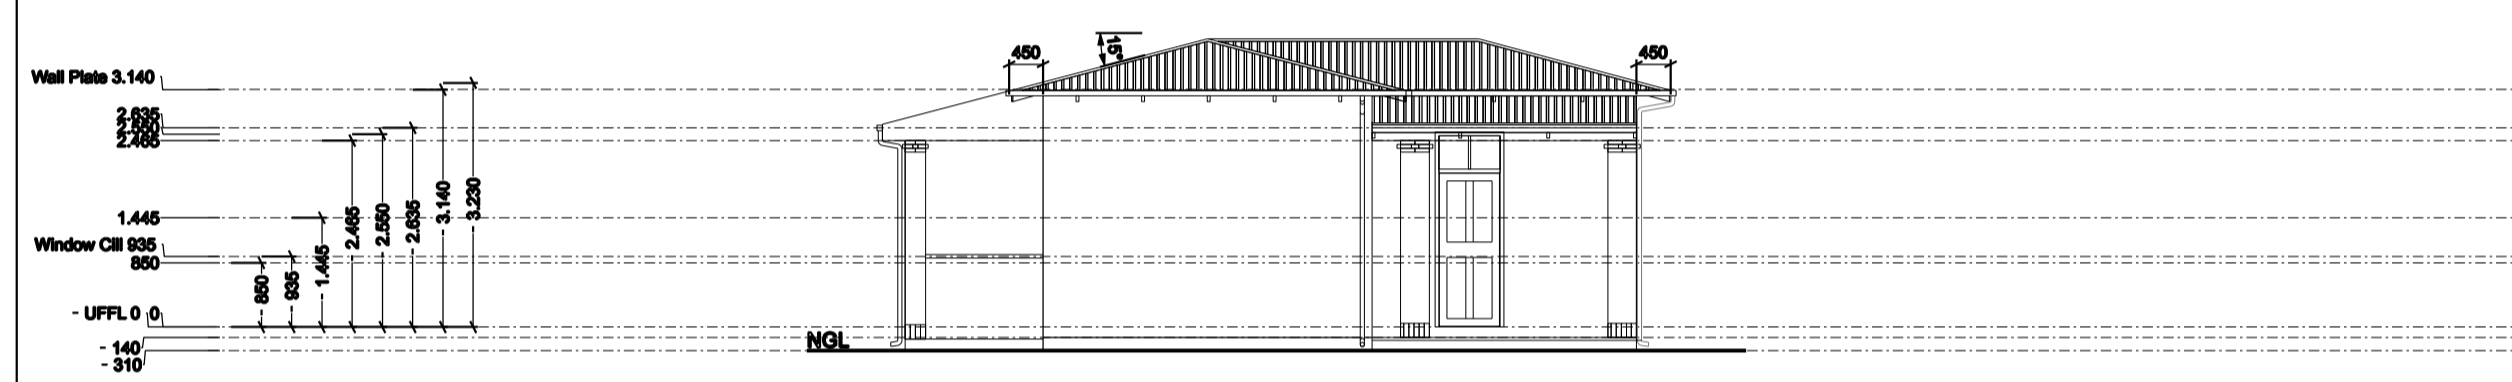

WEST ELEVATION  
SCALE 1:100

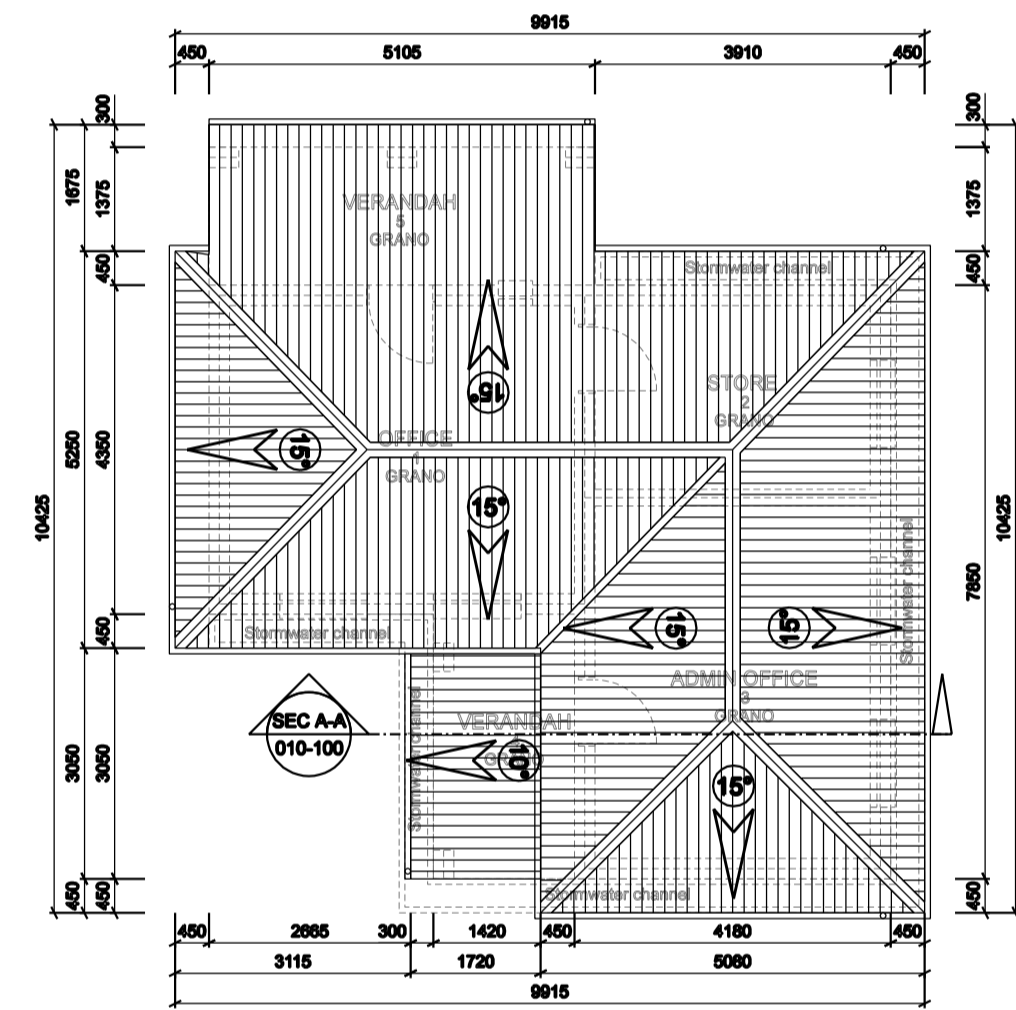

GATEHOUSE ROOF PLAN  
SCALE 1:100

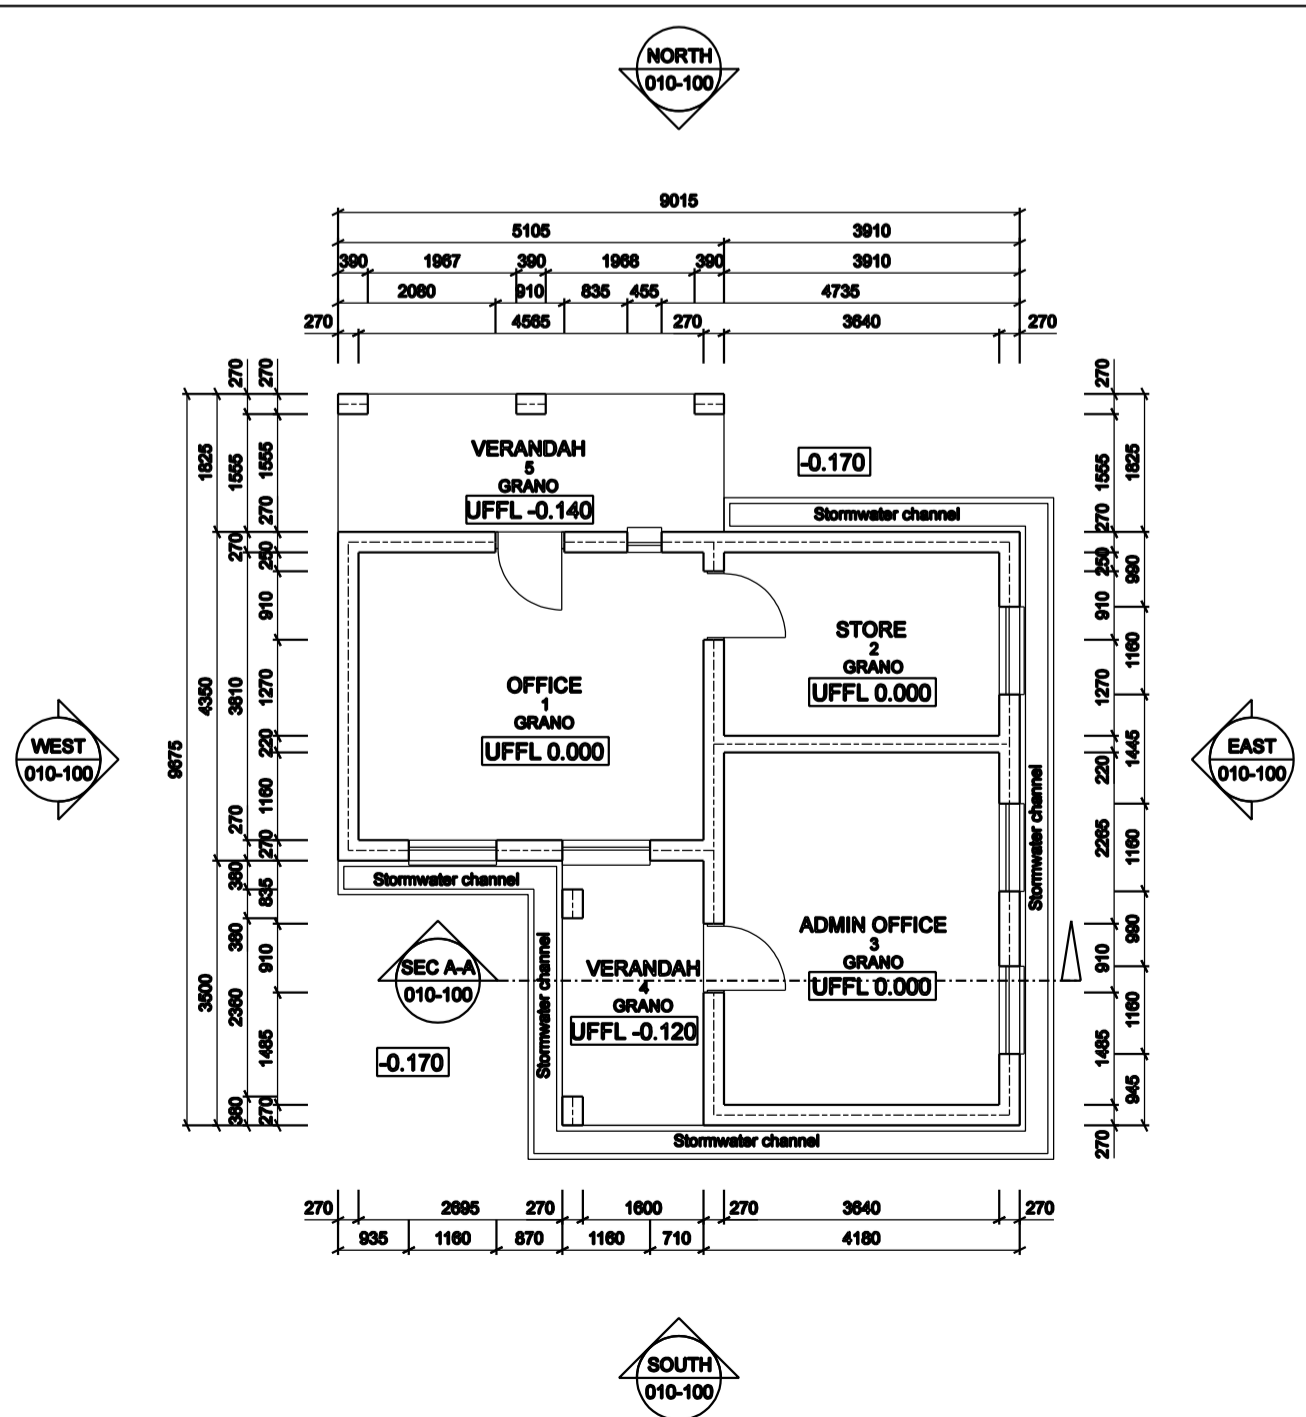

GATEHOUSE PLAN  
SCALE 1:100



- NOTES:**
1. ALL DIMENSIONS AND LEVELS TO BE CHECKED ON SITE AND WHERE APPLICABLE TO MATCH EXISTING STRUCTURE.
  2. ANY DISCREPANCY OR CONTRADICTION TO IMMEDIATELY BE REPORTED TO THE ARCHITECT.
  3. DRAWINGS NOT TO BE SCALED.
  4. USE PROFILE COLUMNS AT 85mm CENTRES FOR BRICKWORK EXCEPT WHERE SPECIFIED DIFFERENTLY.
  5. A COMPLETE SET OF DRAWINGS TO BE AVAILABLE ON SITE AT ALL TIMES.
  6. ALL DIMENSIONS AS SHOWN PLAN TO BE PLOTTED ON SITE AT A HORIZONTAL LEVEL.
  7. THE CONTRACTOR IS RESPONSIBLE FOR THE CORRECT LAYOUT OF BUILDINGS ON SITE IN RELATION TO SITE BOUNDARIES AND BUILDING LINES.
  8. ALL DRAWINGS TO BE READ IN CONJUNCTION WITH STRUCTURAL / CIVIL ENGINEERS DETAIL AND DRAWINGS WHERE APPLICABLE.
  9. ALL BUILDING WORK TO COMPLY WITH SABS/NBR 0400 OF 1990

WYSIGINGS / REVISIONS			
WYSIG REVS.	DATE	PAR. SIGN.	BESEKRYWING DESCRIPTION

DRAWING STATUS	TEKENING STATUS
SKETCH PLANS	
PROJECT TITLE	PROJEK TITEL
BERGVILLE JUSTICE COMPLETE: UPGRADING INCLUDING R & R	
DRAWING DESCRIPTION	TEKENING BESKRYWING
"EXISTING GATEHOUSE - SITE PLAN, PLAN, ELEVATIONS, SECTION & ROOF PLAN"	

SCALE	1:100	SKAAL
D.O.W. No.		D.O.W. Nr.
REF. No.		VARW. Nr.
DATE		DATUM
ISSUED		UITGEREIK
DRAWN	18-Jan-13	GETEKEN

COPYRIGHT KOPIEREG

**BARTSCH CONSULT (Pty) Ltd**  
REG. NO. CK 80188623

HARRISMITH: TEL(058) 6223471, P.O. BOX 762, HARRISMITH 9880  
QUENSTOWN: TEL(045) 839 8728, LADYSMITH: TEL(030) 831 1888  
EAST LONDON: TEL(043) 727 0785, BLOEMFONTEIN: TEL(051) 300547  
CAPE TOWN: TEL(021) 252225, PRETORIA: TEL(012) 3460528  
WINDHOEK: TEL(0626461) 237403.

PROJECT NO:	DRAWING NO:	REVISION
2743	010-100	R00
PROJEK NO:	TEKENING NO:	16-Jan-13
		WYSIGING NO: