




SECTION A
SCALE 1:100

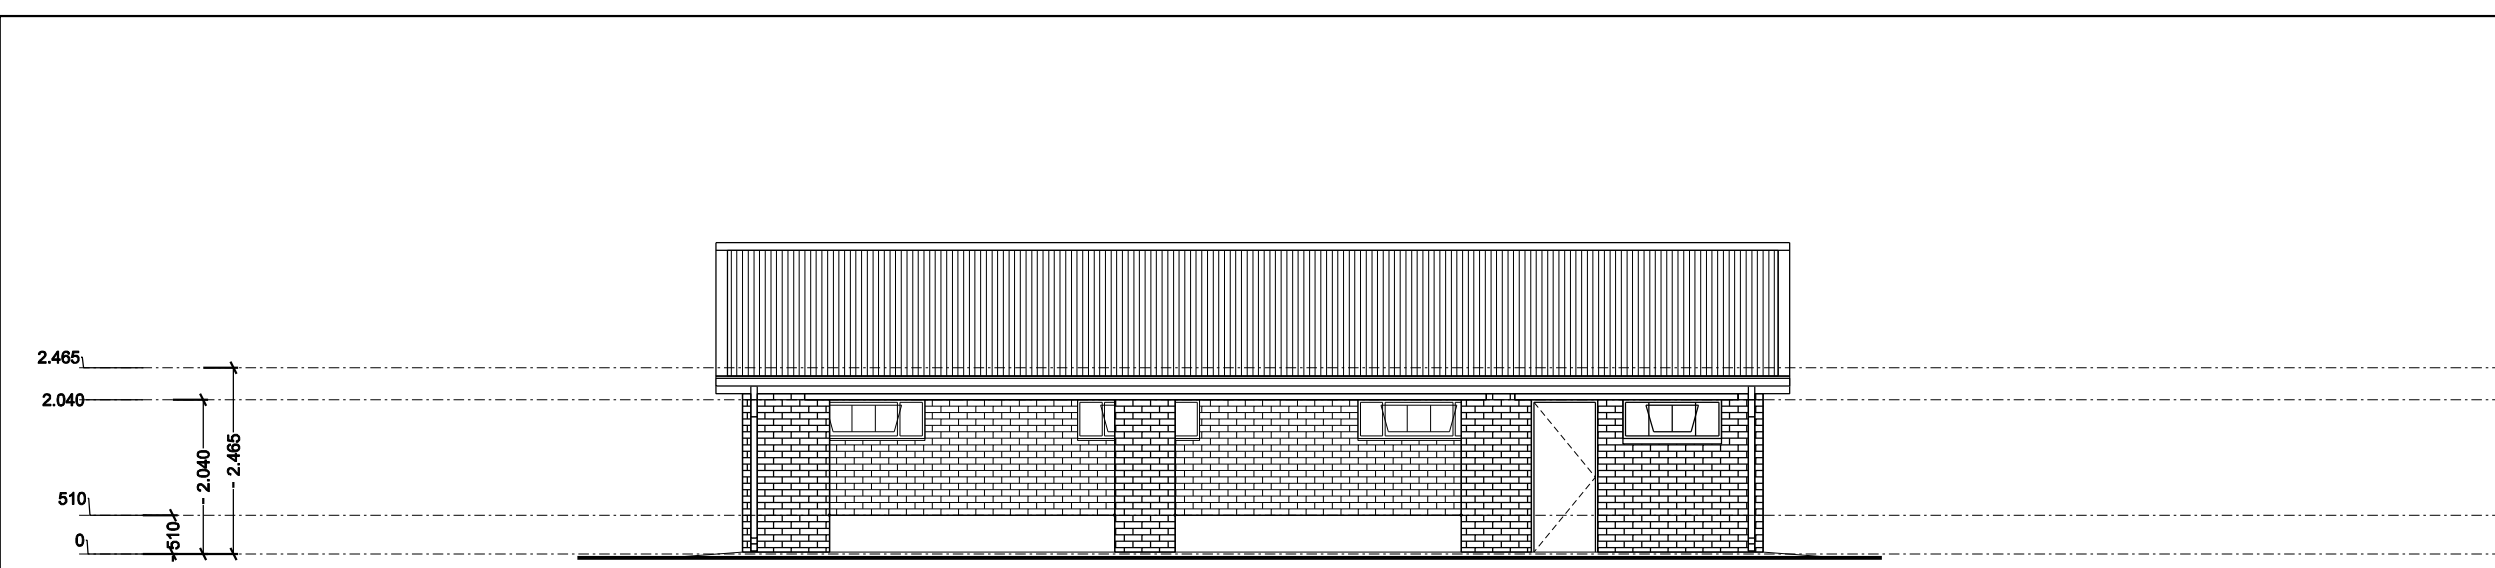


NORTH ELEVATION
SCALE 1:100

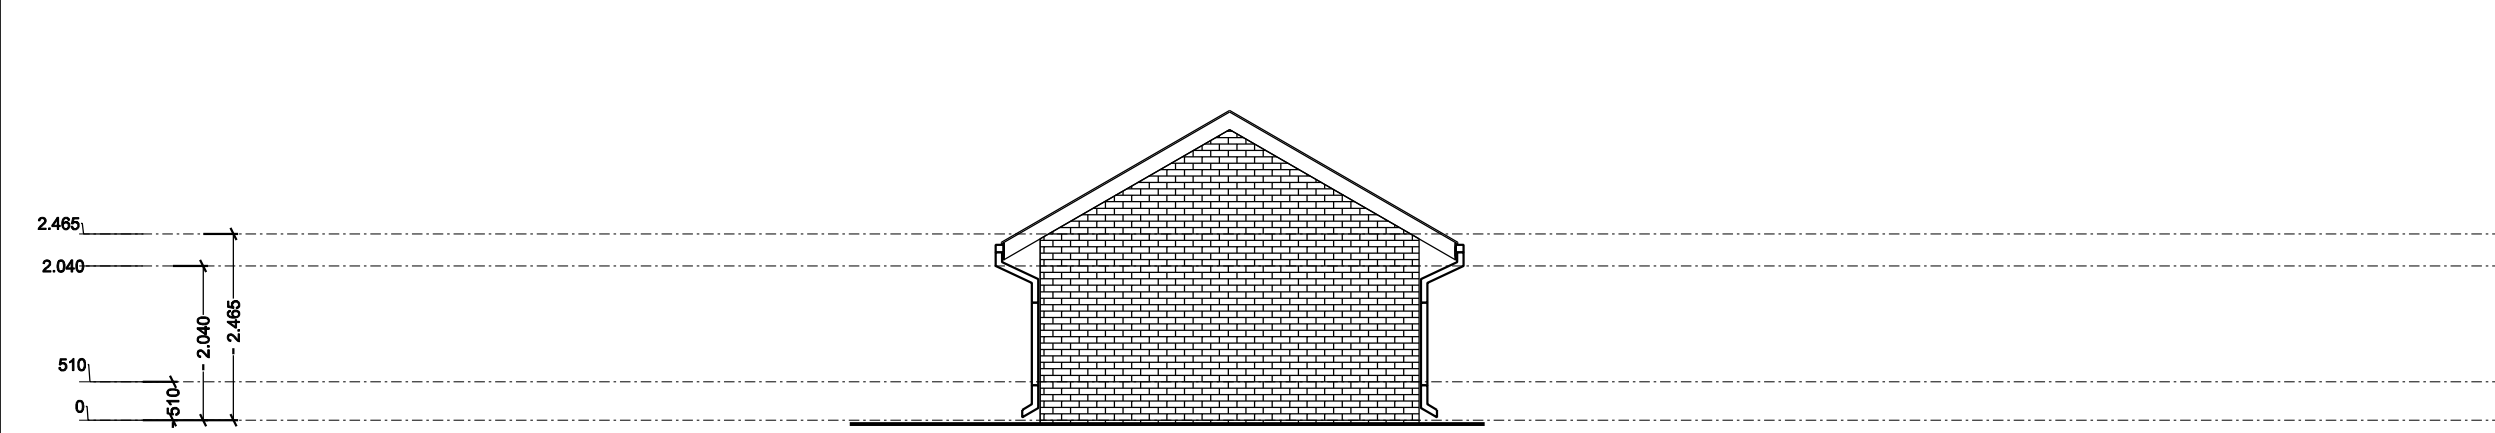


EAST ELEVATION
SCALE 1:100

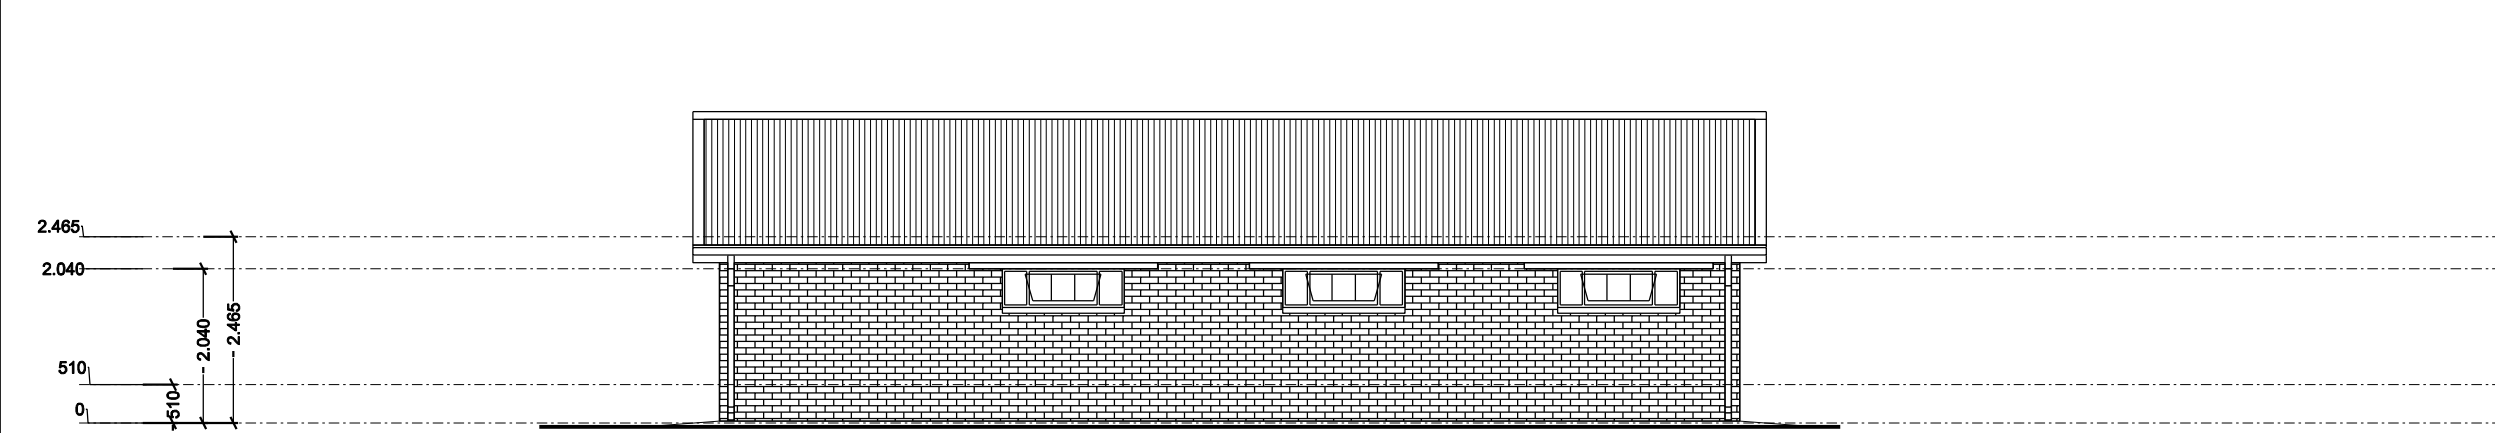


SOUTH ELEVATION
SCALE 1:100

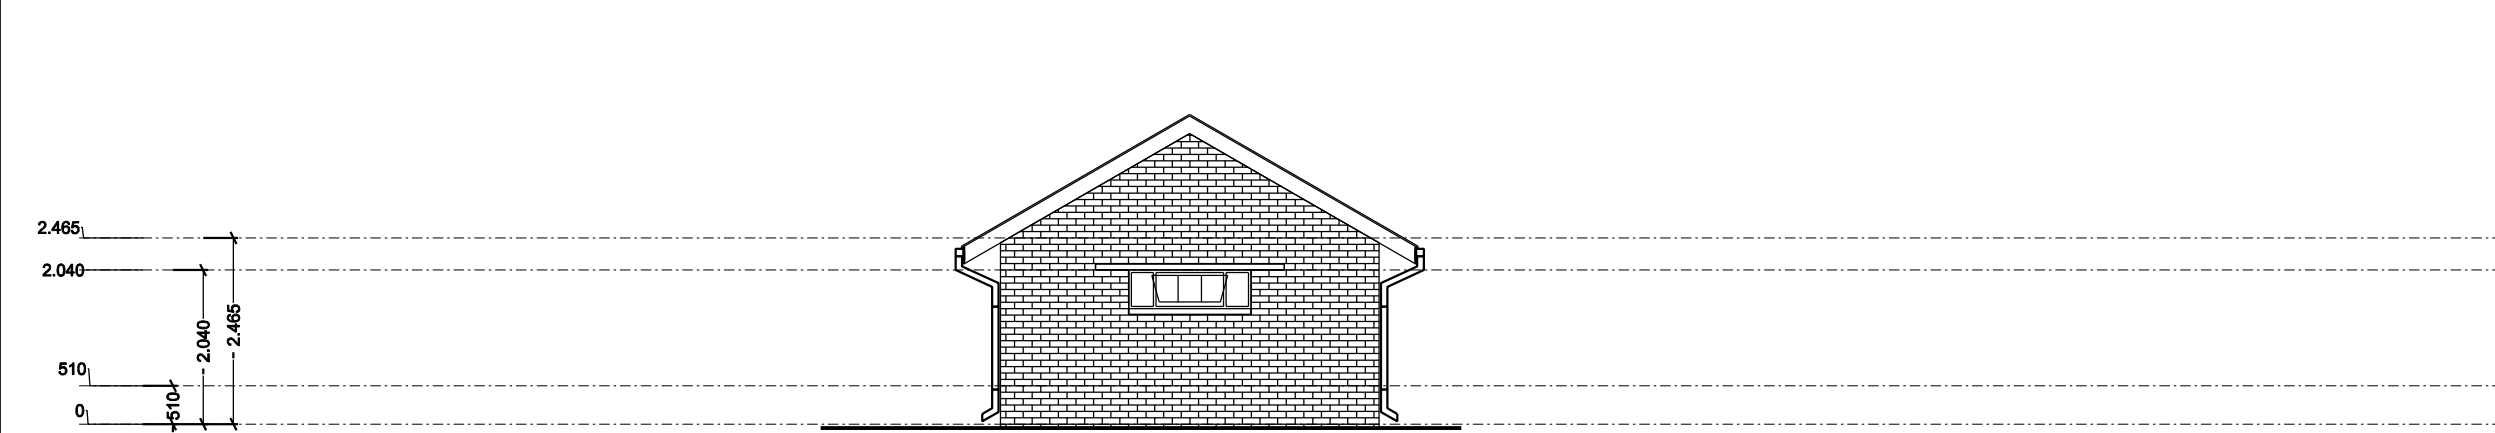

WEST ELEVATION
SCALE 1:100

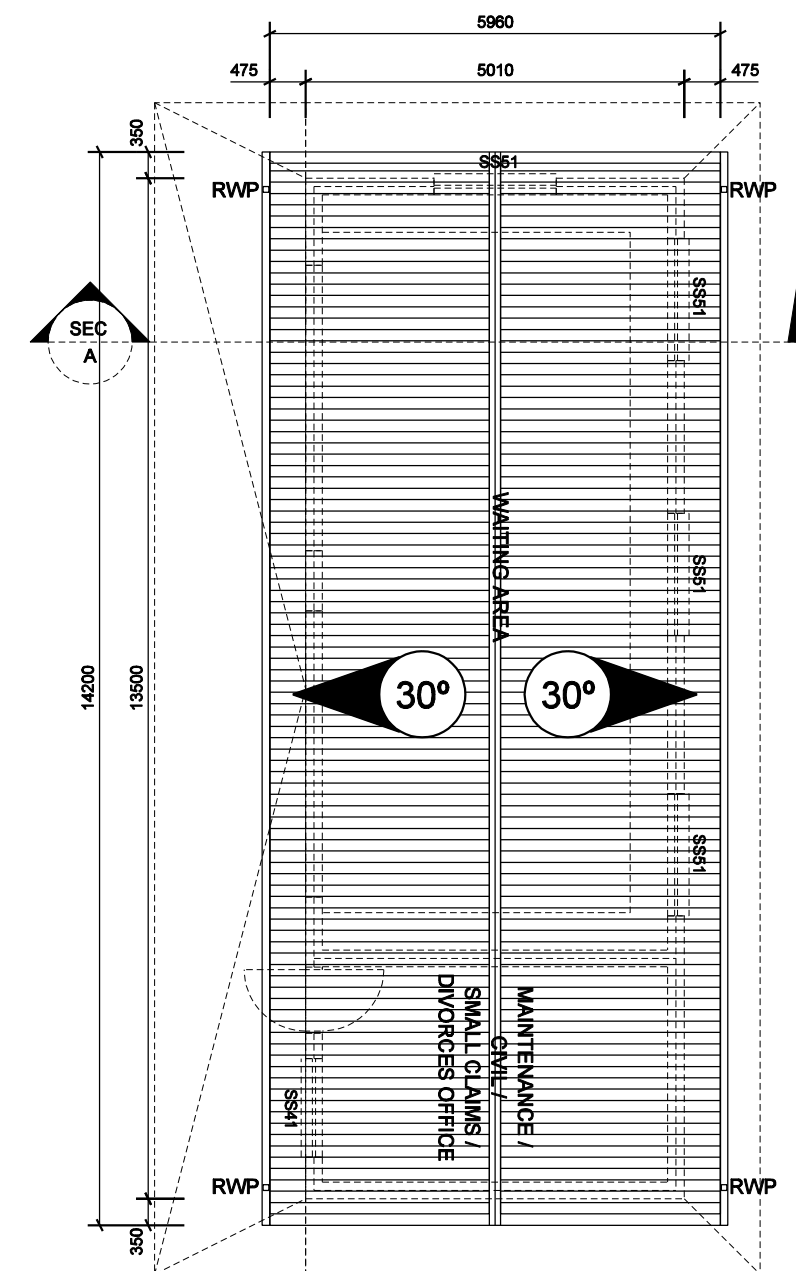

WAITING AREA ROOF PLAN
SCALE 1:100

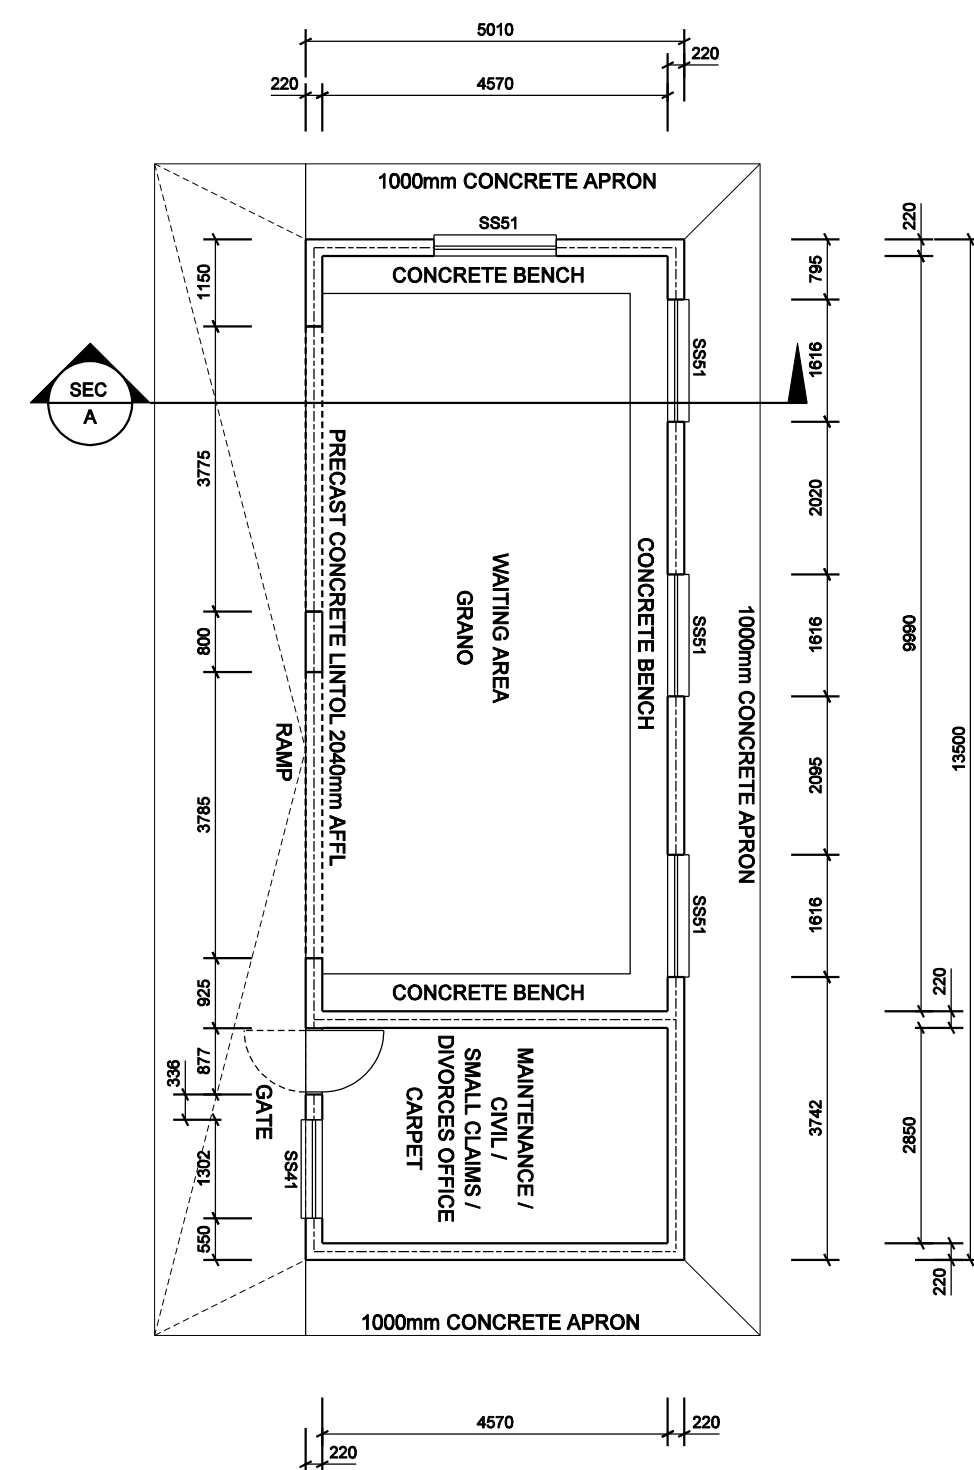

WAITING AREA PLAN
SCALE 1:100



NOTES: NOTAS:

1. ALL DIMENSIONS AND LEVELS TO BE CHECKED ON SITE AND WHERE APPLICABLE TO MATCH EXISTING STRUCTURE.
2. ANY DISCREPANCY OR CONTRADICTION TO IMMEDIATELY BE REPORTED TO THE ARCHITECT.
3. DRAWINGS NOT TO BE SCALED.
4. USE PROFILE COLUMNS AT 85mm. CENTRES FOR BRICKWORK EXCEPT WHERE SPECIFIED DIFFERENTLY.
5. A COMPLETE SET OF DRAWINGS TO BE AVAILABLE ON SITE AT ALL TIMES.
6. ALL DIMENSIONS AS SHOWN PLAN TO BE PLOTTED ON SITE AT A HORIZONTAL LEVEL.
7. THE CONTRACTOR IS RESPONSIBLE FOR THE CORRECT LAYOUT OF BUILDINGS ON SITE IN RELATION TO SITE BOUNDARIES AND BUILDING LINES.
8. ALL DRAWINGS TO BE READ IN CONJUNCTION WITH STRUCTURAL / CIVIL ENGINEERS DETAIL AND DRAWINGS WHERE APPLICABLE.
9. ALL BUILDING WORK TO COMPLY WITH SABS/NBR 0400 OF 1990

WYSIGINGS / REVISIONS

WYSIG REVS.	DATUM DATE	PAR. SIGN.	BESKRYWING DESCRIPTION

DRAWING STATUS: SKETCH PLANS

TEKENING STATUS: SKETCH PLANS

PROJECT TITLE: BERGVILLE JUSTICE COMPLETE: UPGRADING INCLUDING R & R

PROJEK TITEL: BERGVILLE JUSTICE COMPLETE: UPGRADING INCLUDING R & R

DRAWING DESCRIPTION: EXISTING WAITING AREA - SITE PLAN, PLAN, ELEVATIONS, SECTION & ROOF PLAN

TEKENING BESKRYWING: EXISTING WAITING AREA - SITE PLAN, PLAN, ELEVATIONS, SECTION & ROOF PLAN

SCALE	NTS	SKAAL
D.O.W. No.		D.O.W. Nr.
REF. No.		VARW. Nr.
DATE	18-Jan-13	DATUM
ISSUED		UITGEREIK
DRAWN	CVDW	GETEKEN

COPYRIGHT: KOPIEREG

Bartsch
BARTSCH CONSULT (Pty) Ltd
REG. NO. CK 901189523

HARRISMITH: TEL(058) 6223471, P.O. BOX 762, HARRISMITH 9880
QUEENSTOWN: TEL(045) 839 5728, LADYSMITH: TEL(036) 631 1888
EAST LONDON: TEL(043) 727 0785, BLOEMFONTEIN: TEL(051) 300547
CAPE TOWN: TEL(021) 252225, PRETORIA: TEL(012) 3460526
WINDHOEK: TEL(0926461) 237403.

PROJECT NO:	DRAWING NO:	REVISION
2743	010-140	R00
PROJEK NO:	TEKENING NO:	WYSIGING NO:
		16-Jan-13