


SOUTH ELEVATION




WEST ELEVATION


from brand road

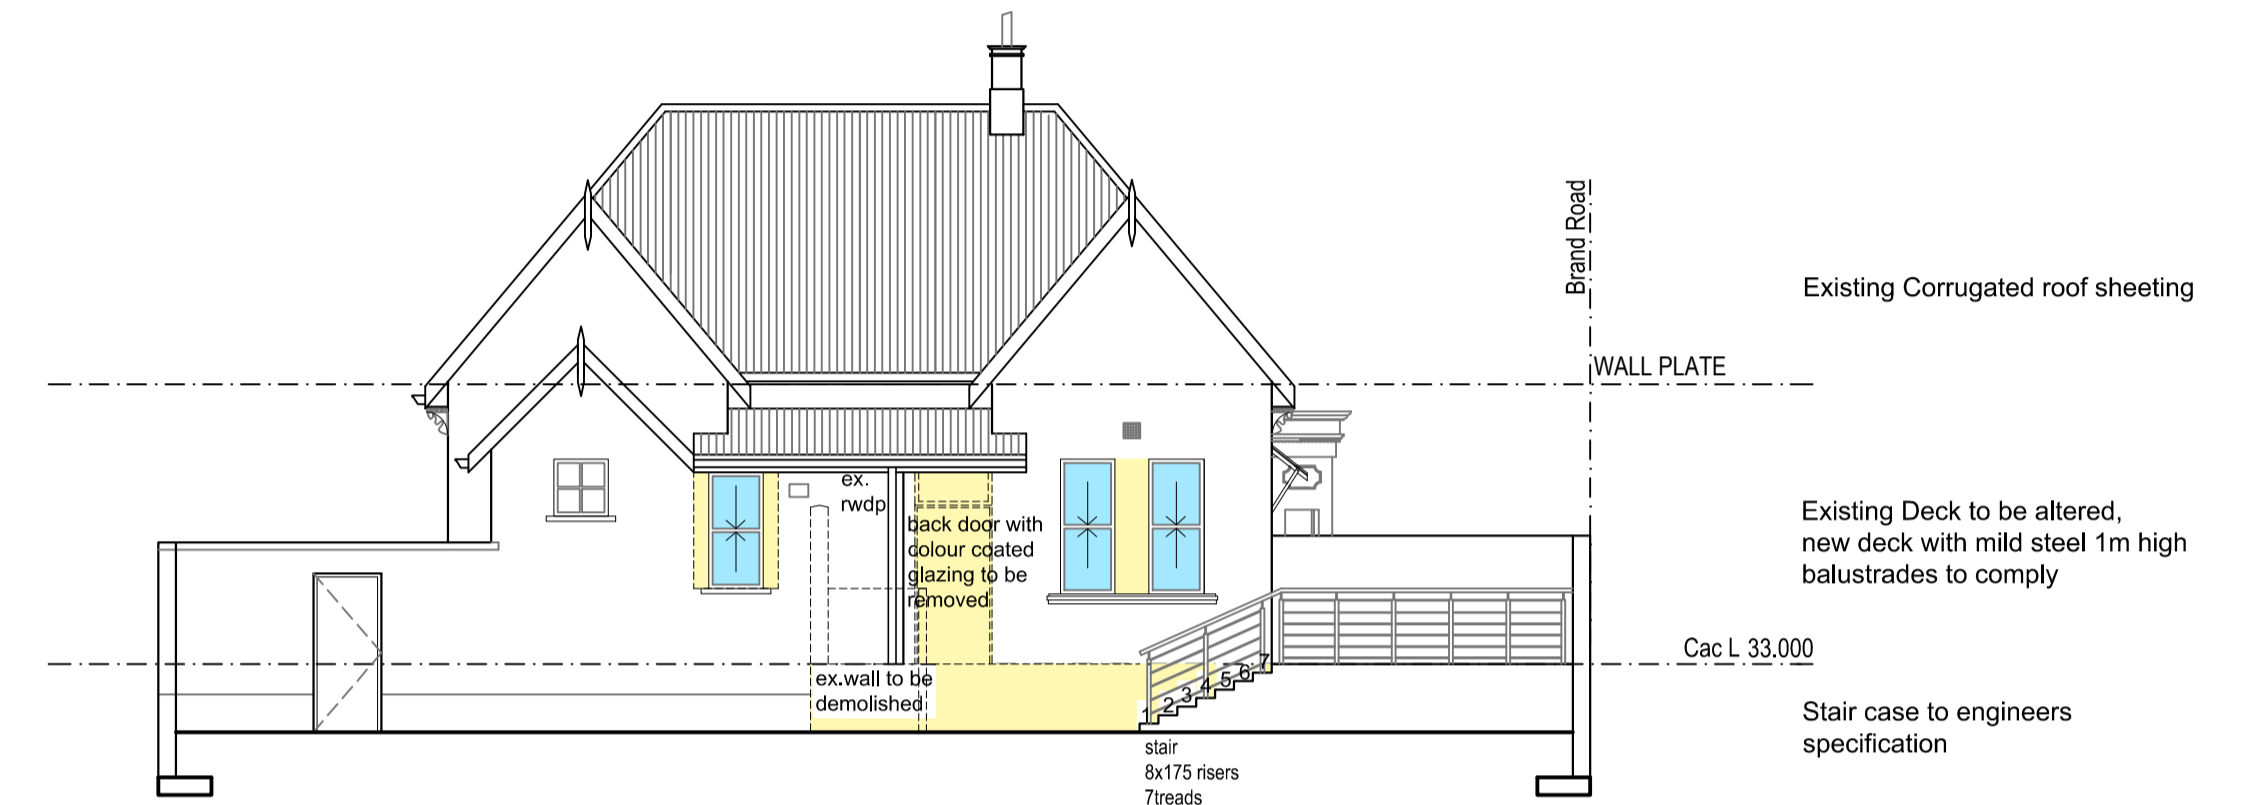

EAST ELEVATION

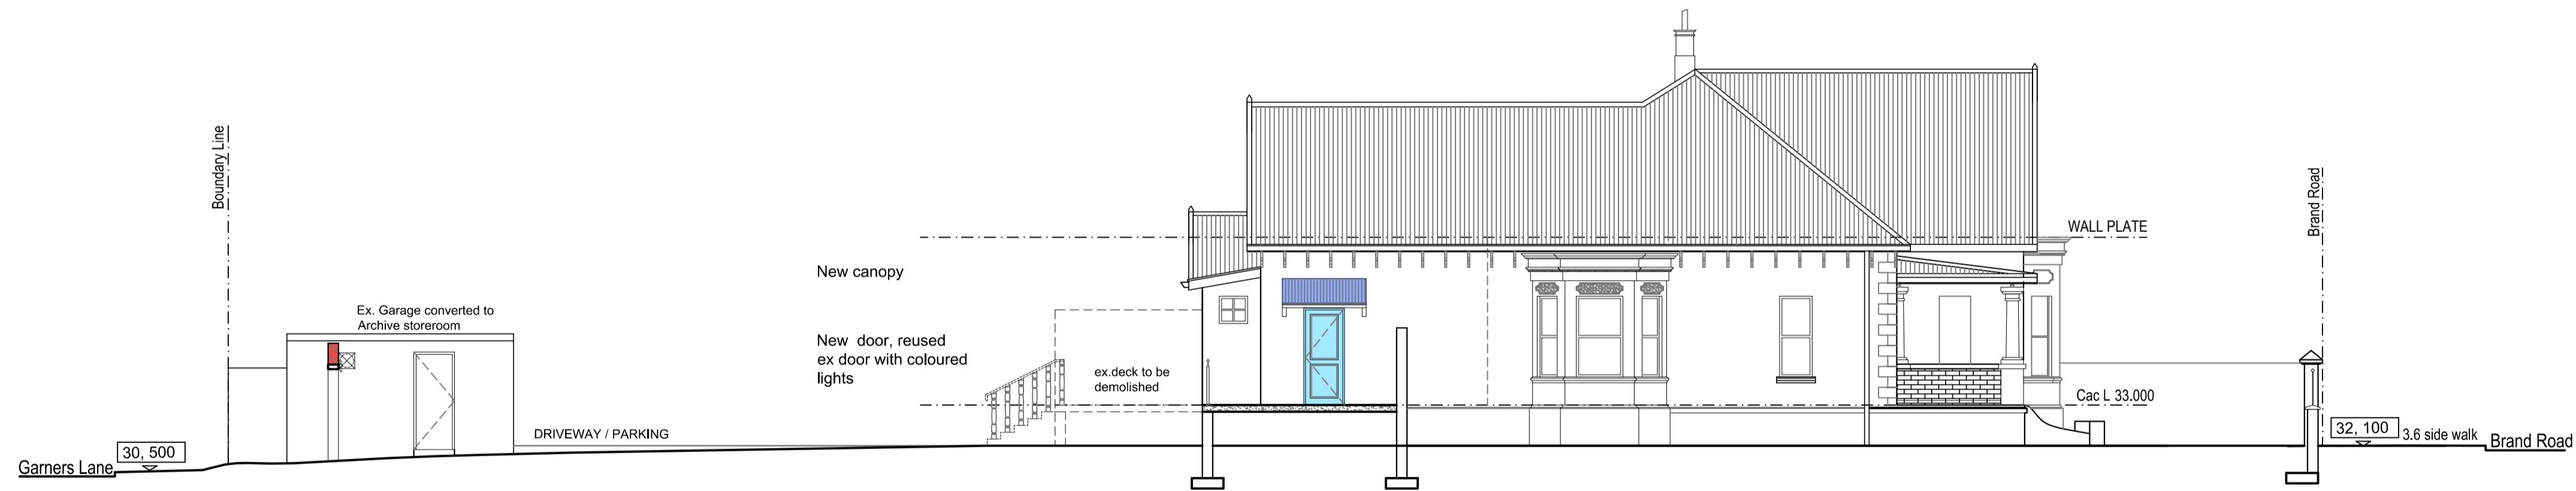

NORTH ELEVATION

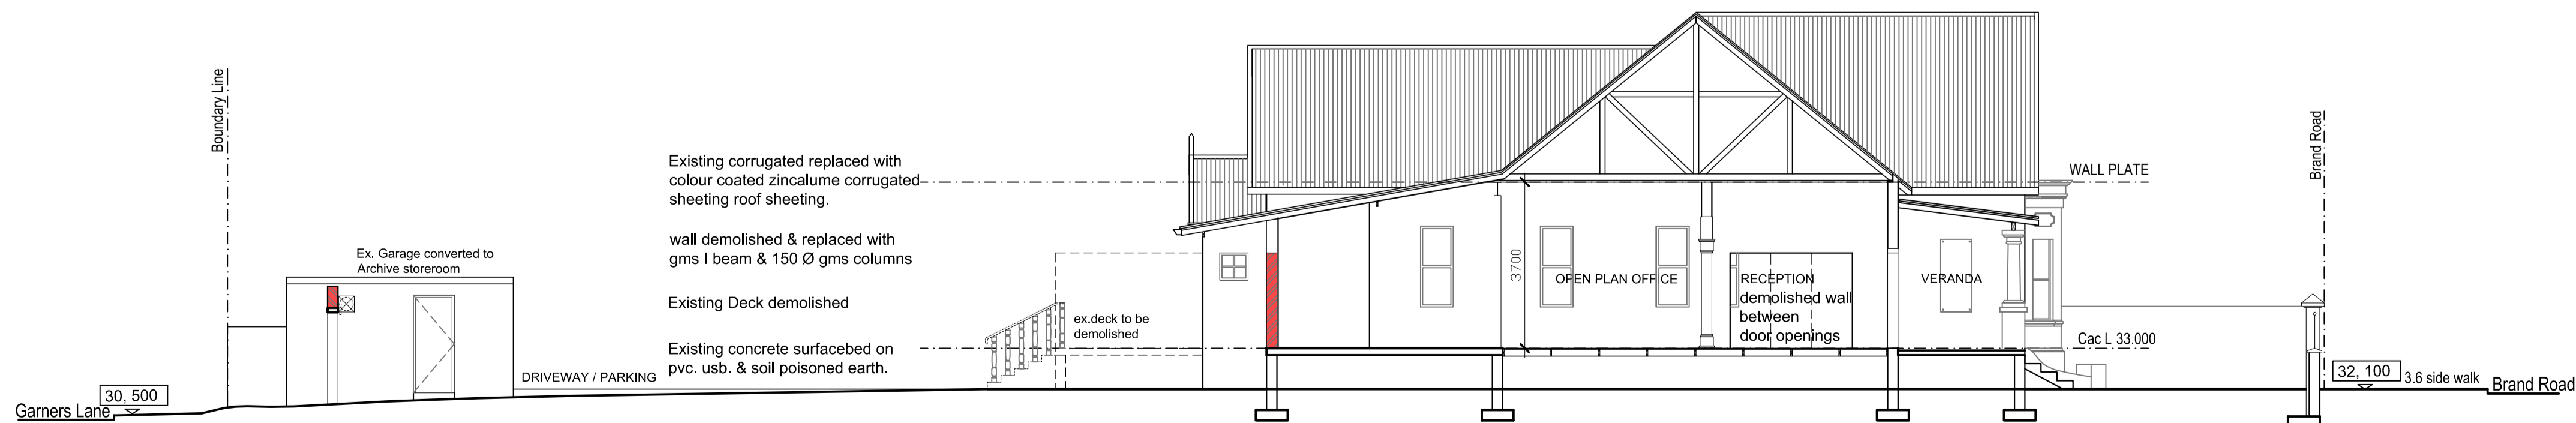

SECTION A-A

ARCHITECT'S REG. NO. 2169

PHONE NO. :

OWNERS SIGNATURE :

PHONE . No :

**121 BRAND ROAD
RESTORATION & CONVERSION
TO OFFICES
& ADDITION OF FLAT
FOR SPOORMAKER & PARTNERS
ERF 6831 of DURBAN**

SECTION & ELEVATIONS

SCALE 1:100

DATE MAY 2013

DWG. No. 01204 / 002

REV. No

Emmett : Emmett

ARCHITECTS

362 LILIAN NGOYOI ROAD (Windermere rd) DURBAN 4001

TEL 031 2196444 FAX 031 2036228 E-MAIL emmettarch@intekom.co.za