






SOUTH WEST ELEVATION to HEATH ROW

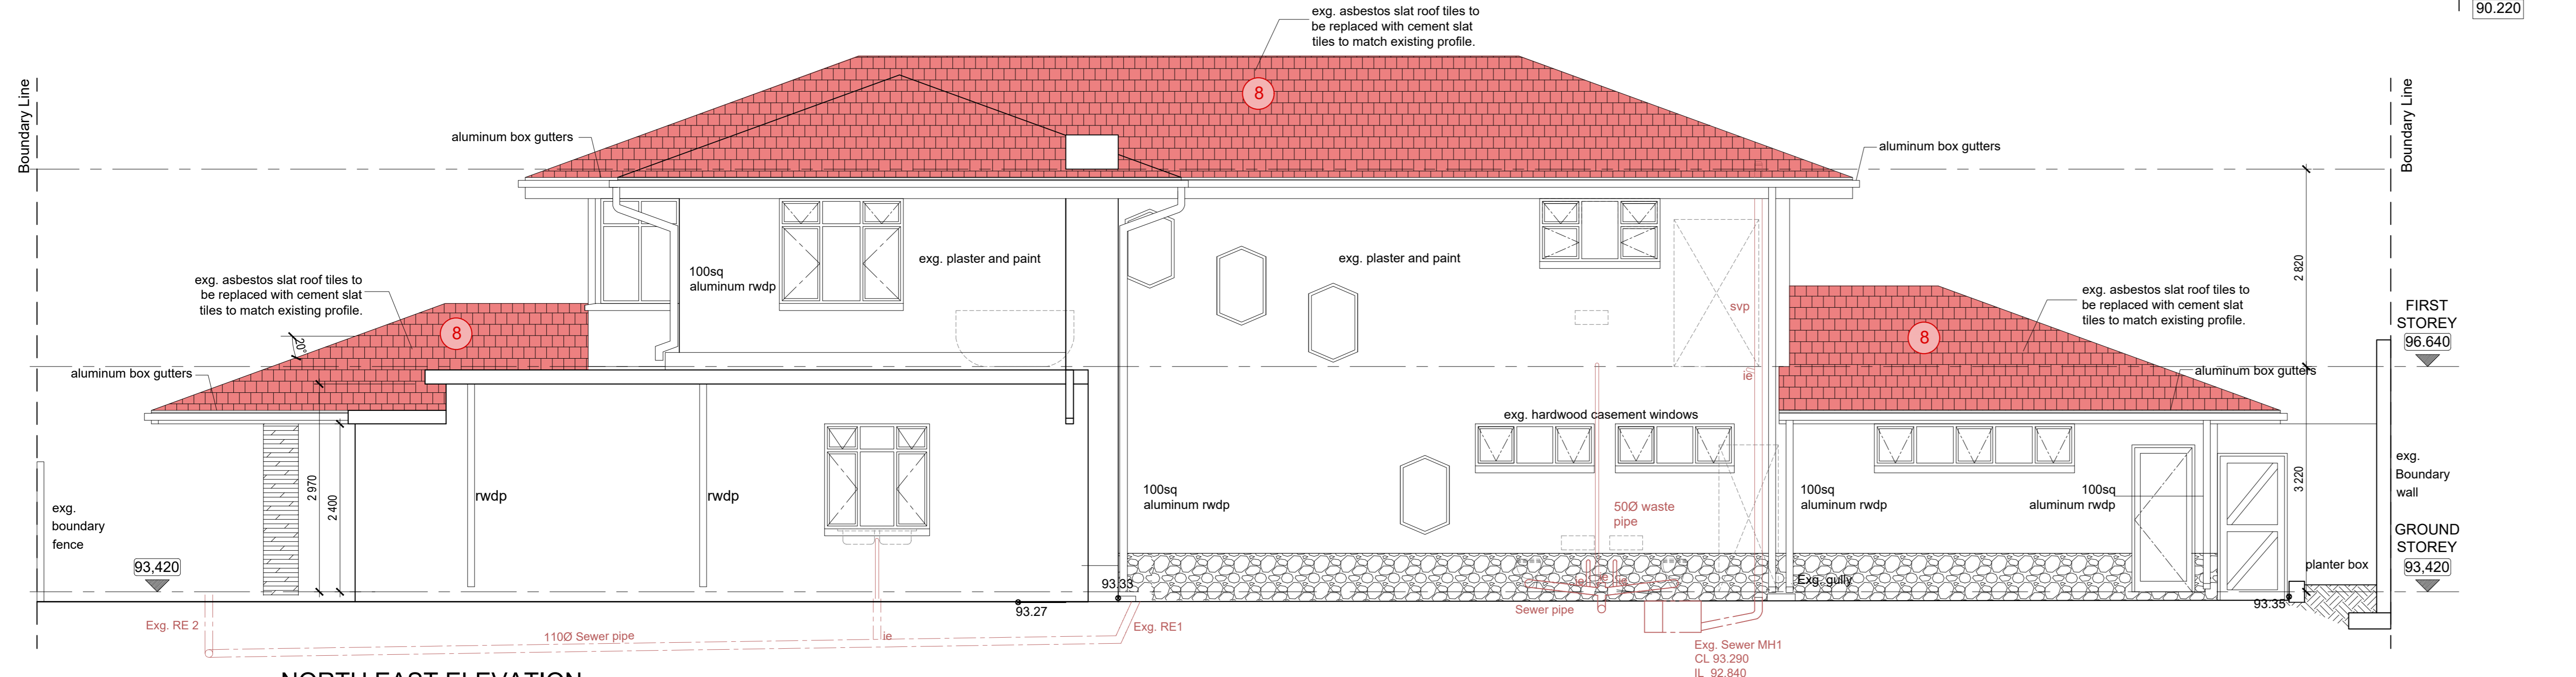


NORTH EAST ELEVATION

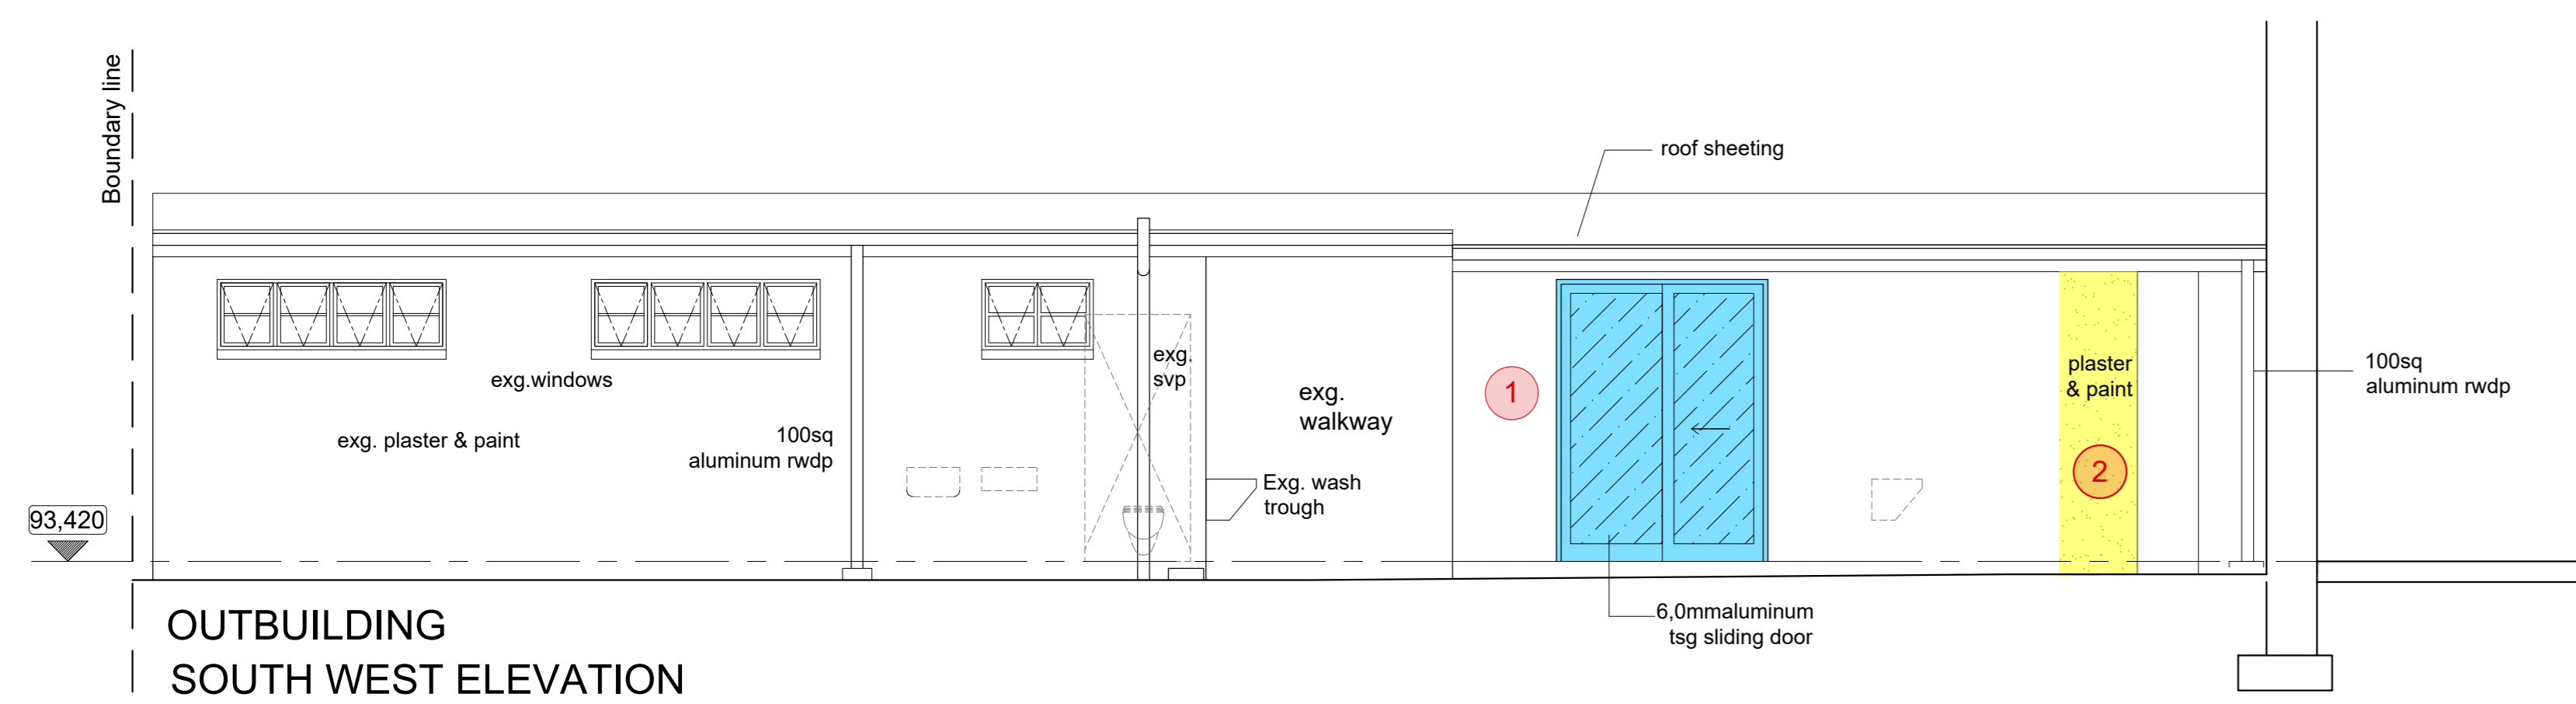

OUTBUILDING SOUTH WEST ELEVATION

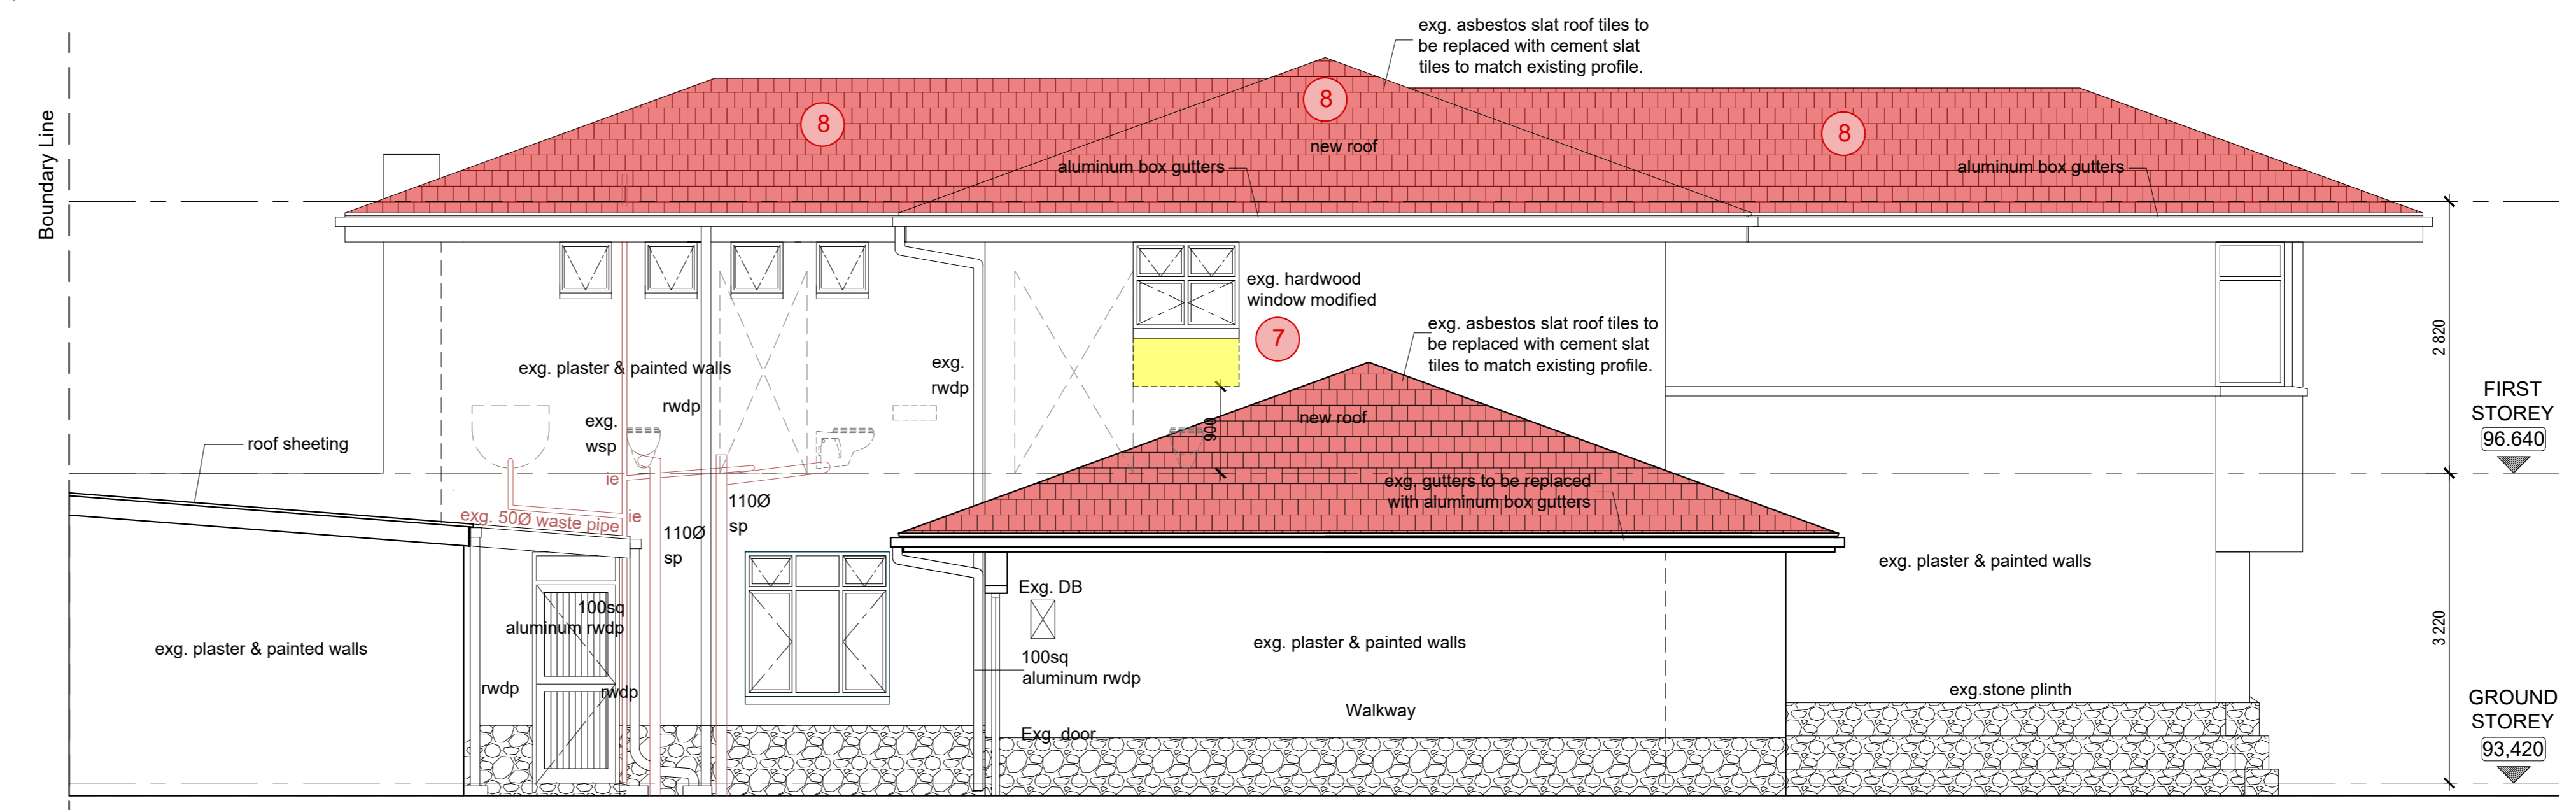

NORTH WEST ELEVATION

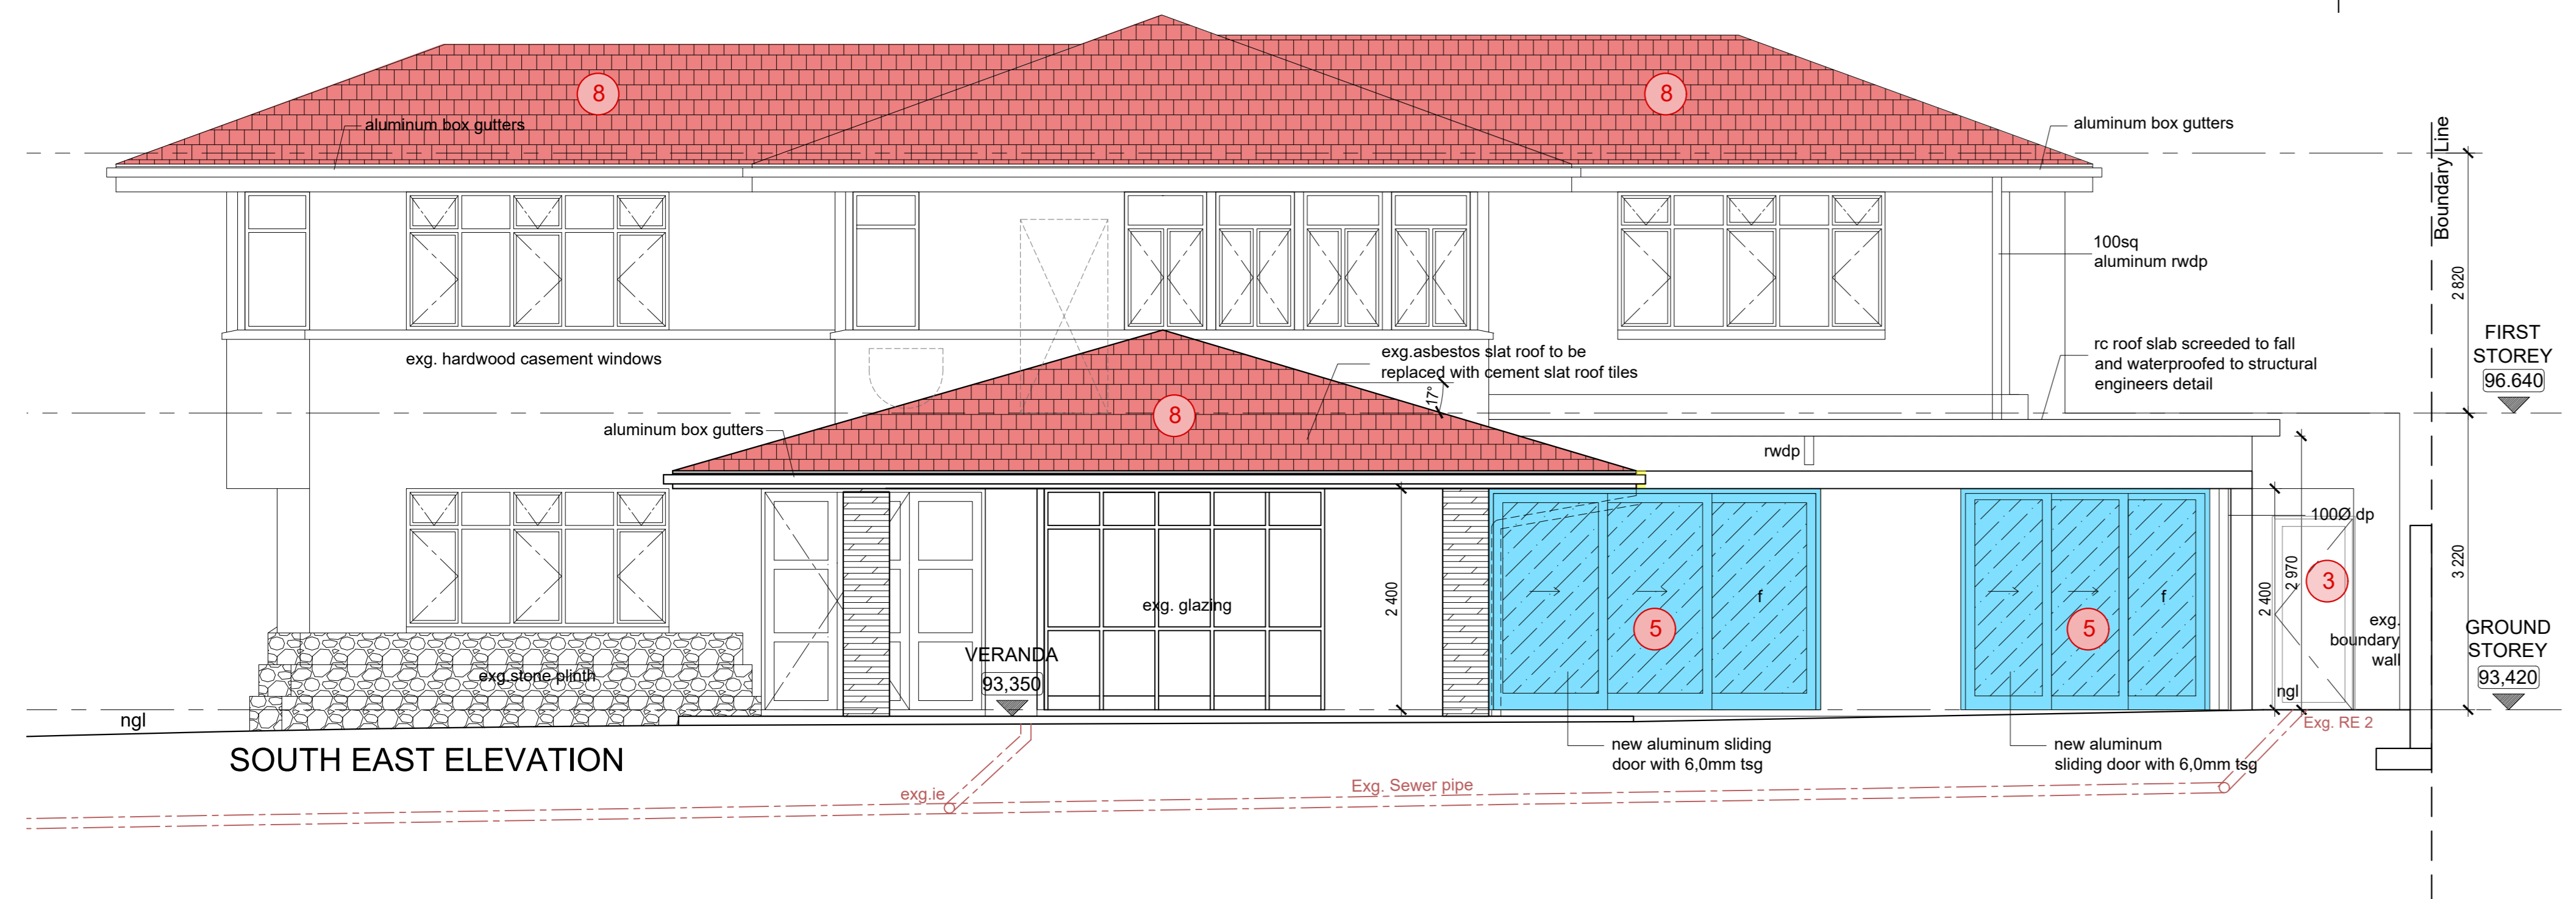

SOUTH EAST ELEVATION

ARCHITECT  
PATRICIA EMMETT P. ARCH. (REG. NO. 661)

OWNER  
*[Signature]*

PROJECT:  
**DEVIATION  
3 HEATH ROW  
ADDITIONS & ALTERATIONS  
TO RESIDENTIAL BUILDING  
FOR DR. ASHEGAN PILLAY  
ON PORTION 2 OF ERF 3025 DURBAN**

SOUTH EAST ELEVATION,  
SOUTH WEST ELEVATION,  
NORTH EAST ELEVATION,  
NORTH WEST ELEVATION &  
SOUTH WEST ELEVATION  
TO OUTBUILDING

SCALE - 1:50 1:200  
DATE - 29-11-2022  
DWG. No. - 02202 / 03  
REV. No - Rev.A

**Emmett:Emmett**  
ARCHITECTS  
362 LILIAN NGUYI (WINDERMERE) ROAD, DURBAN 4001.  
TEL. (031) 312 6498, FAX (031) 303 5229 E-MAIL emmetts@gmail.com