




SOUTH WEST ELEVATION
SCALE 1:100

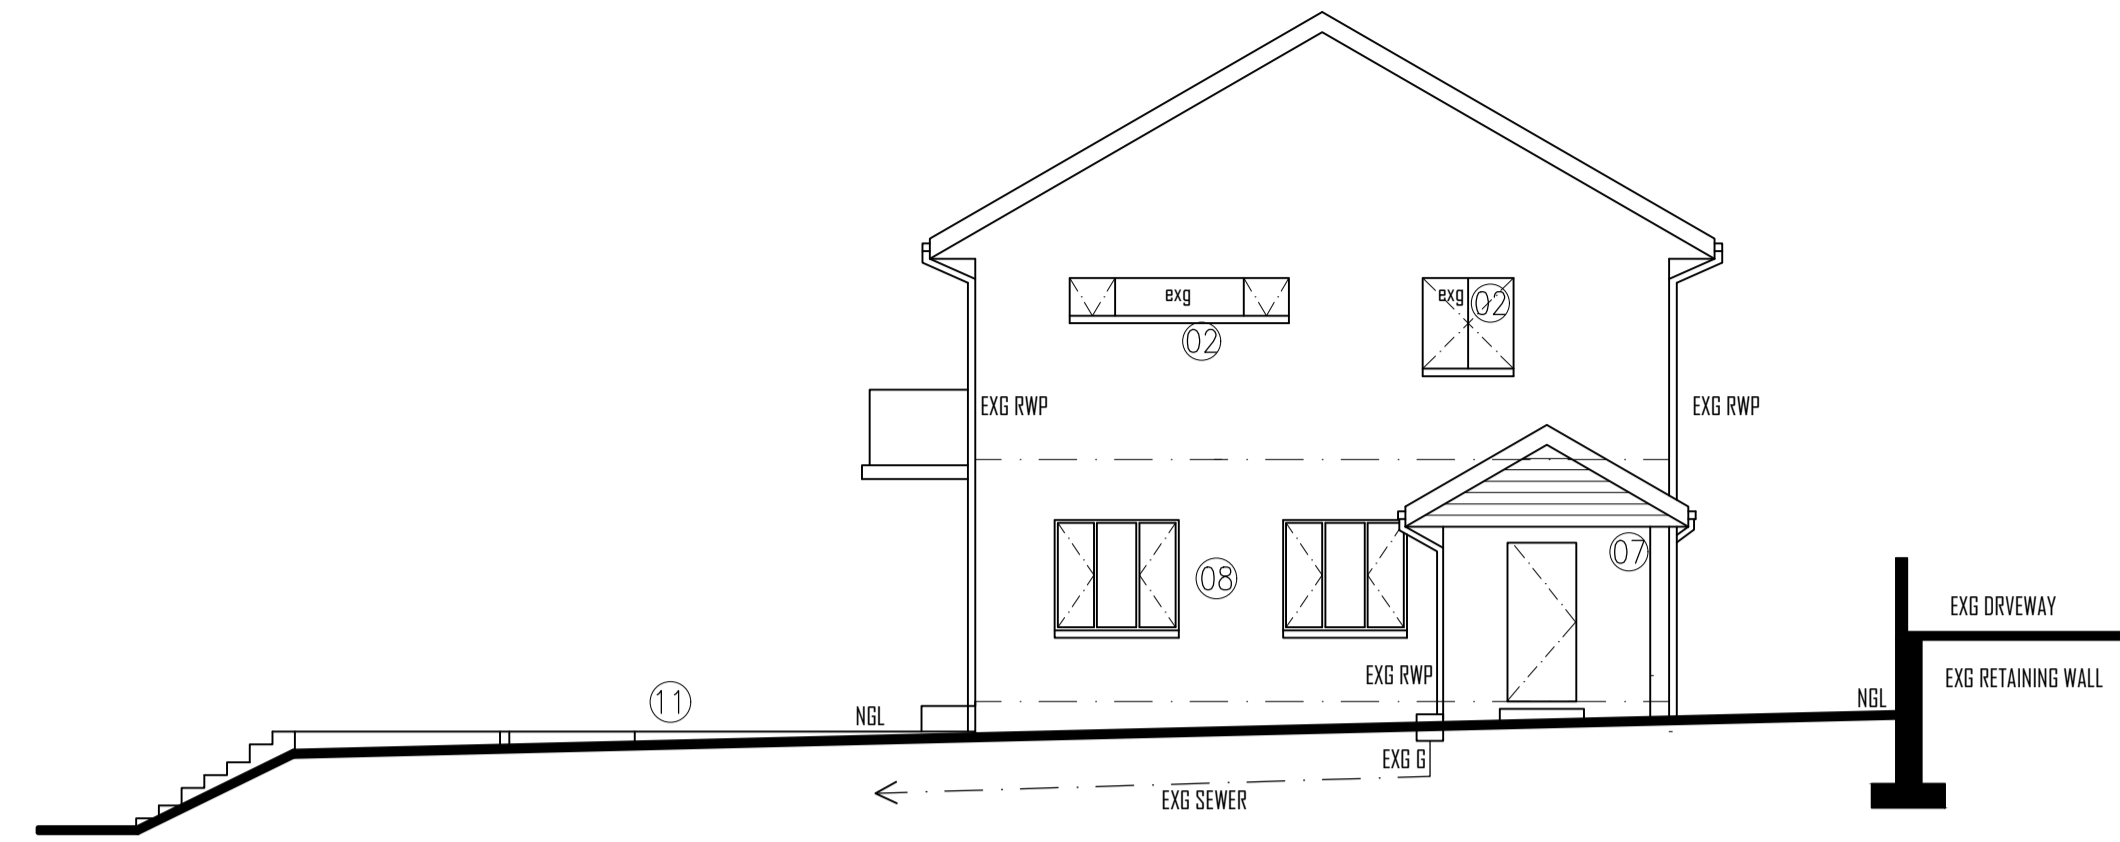


NORTH EAST ELEVATION
SCALE 1:100

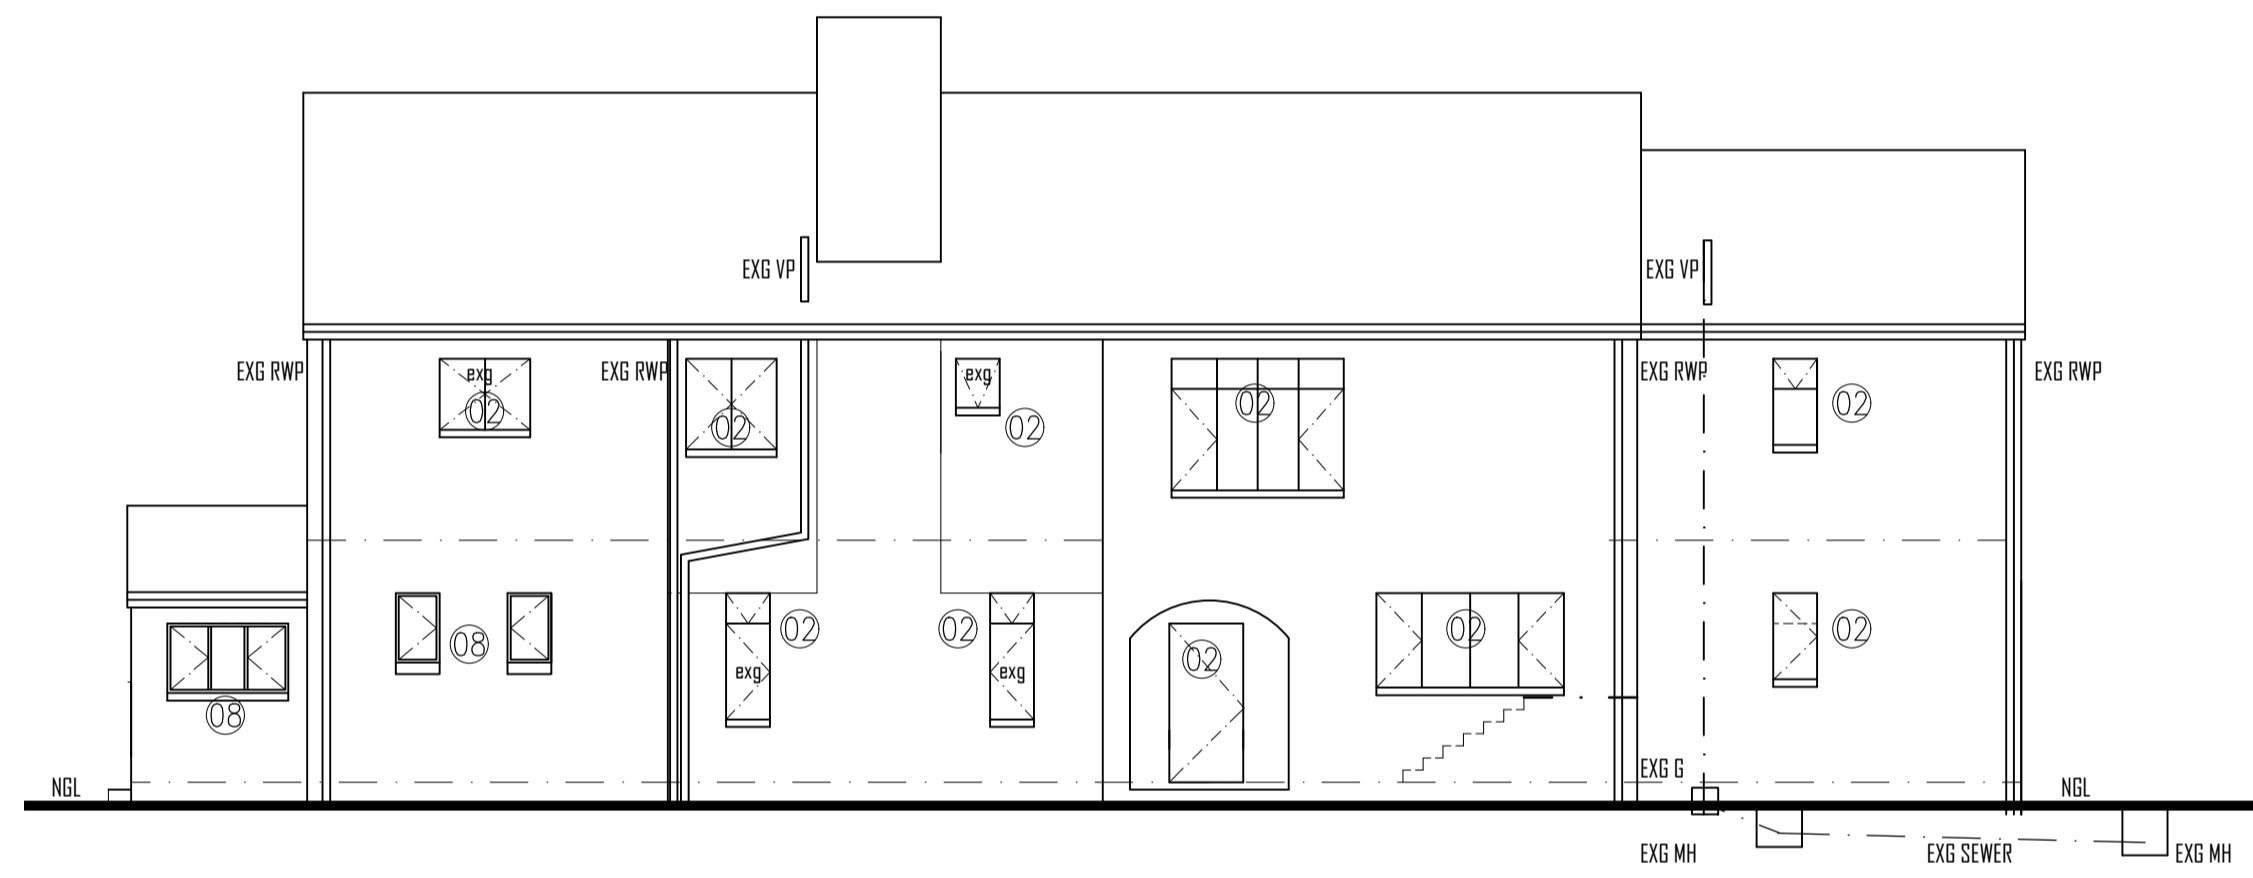


NORTH WEST ELEVATION
SCALE 1:100

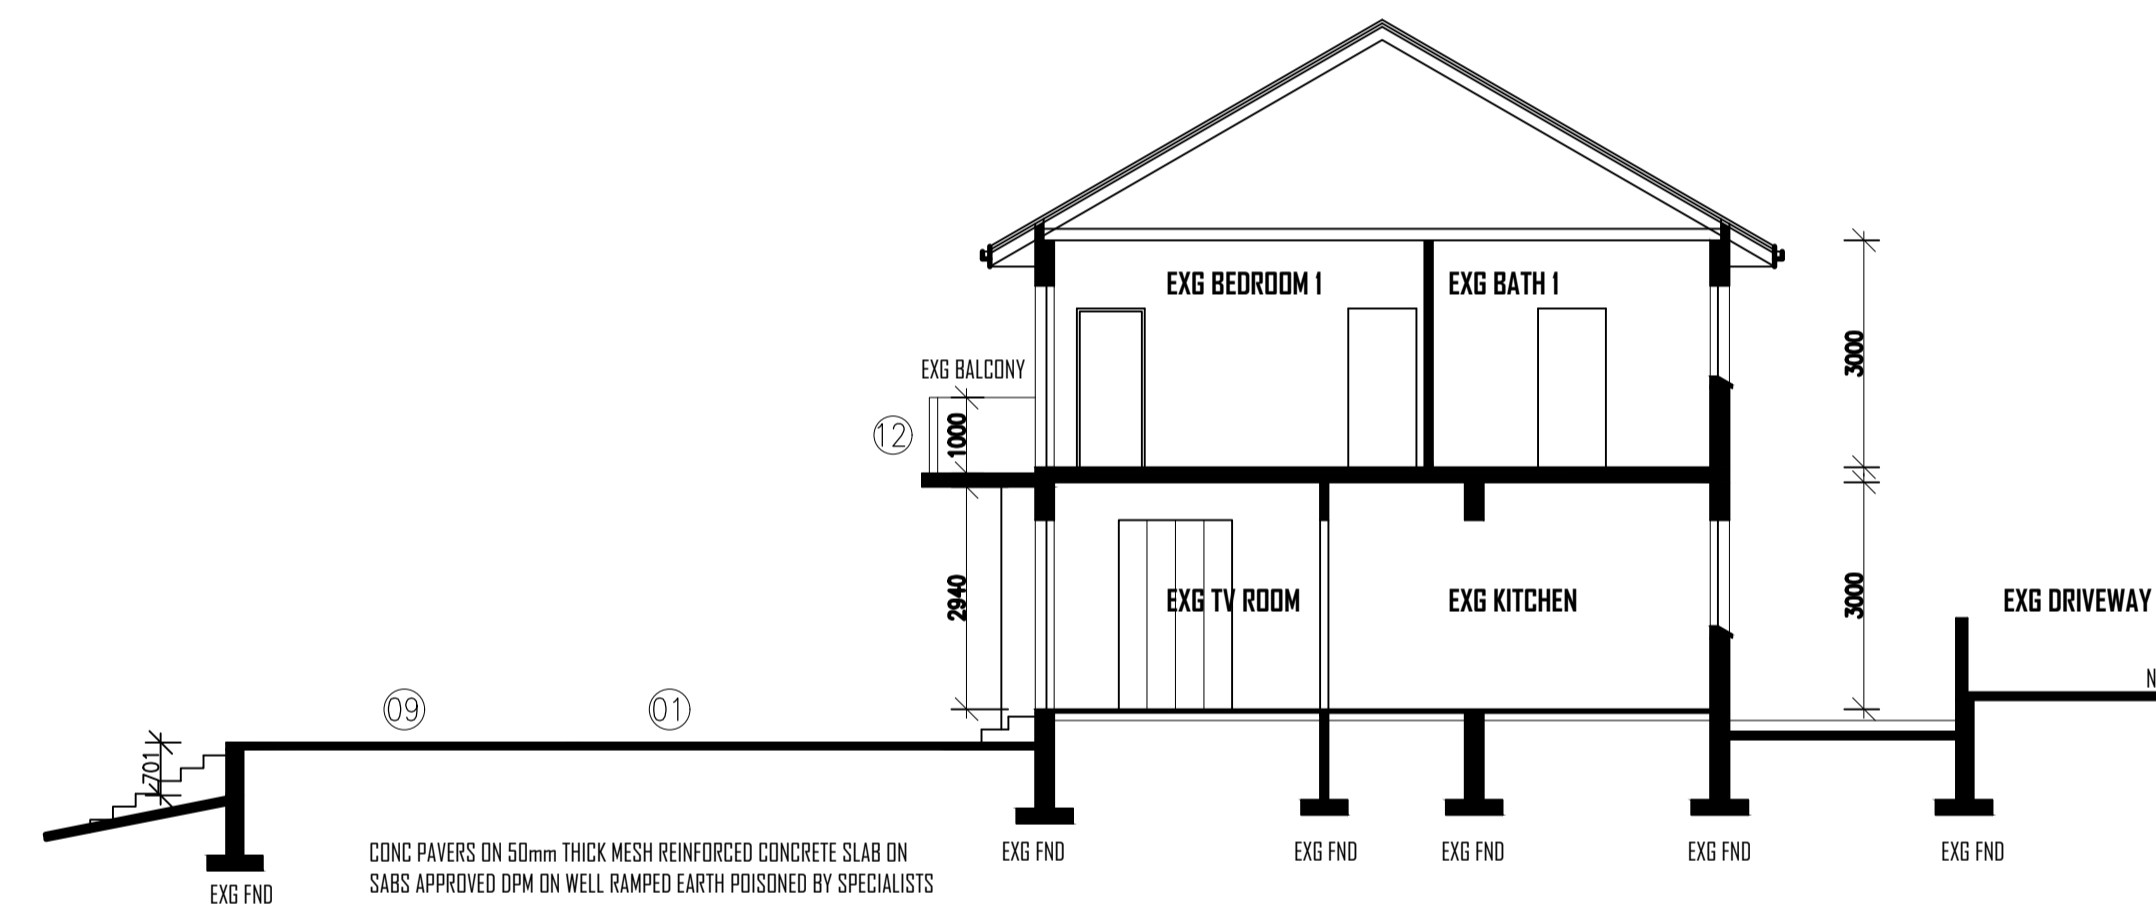


SECTION A-A
SCALE 1:100

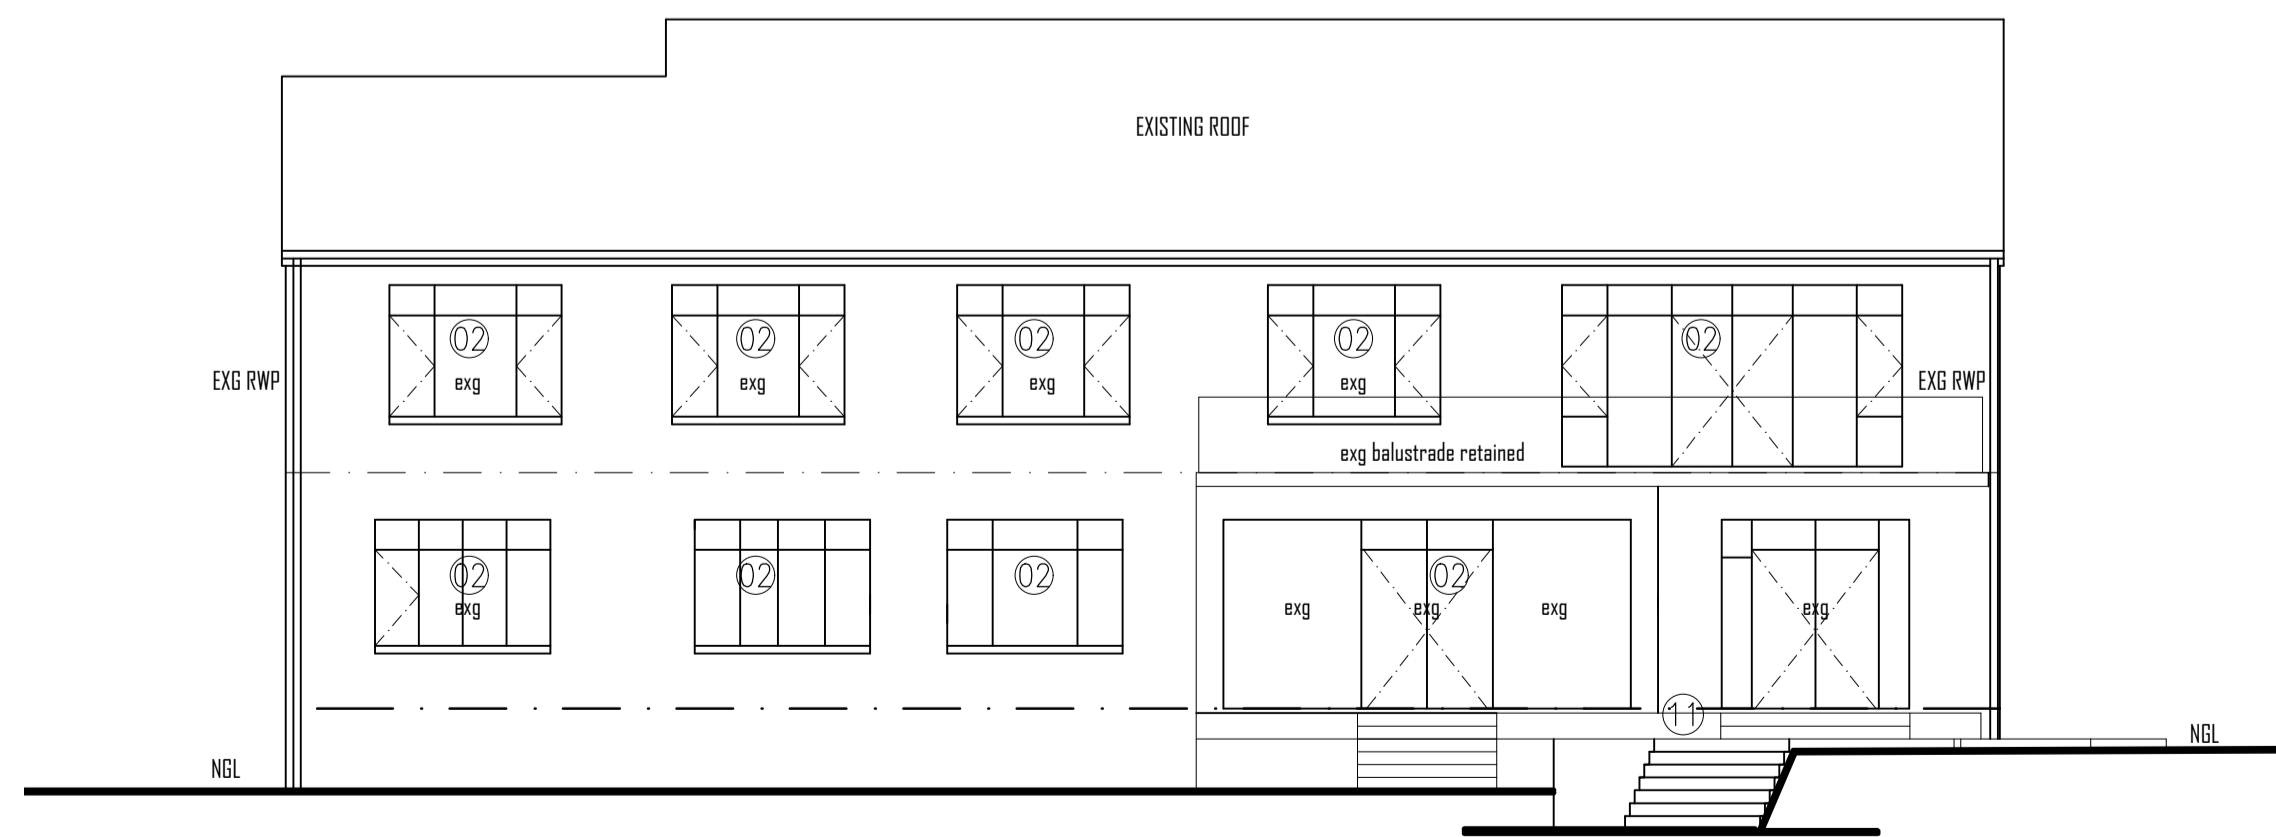

SOUTH EAST ELEVATION
SCALE 1:100

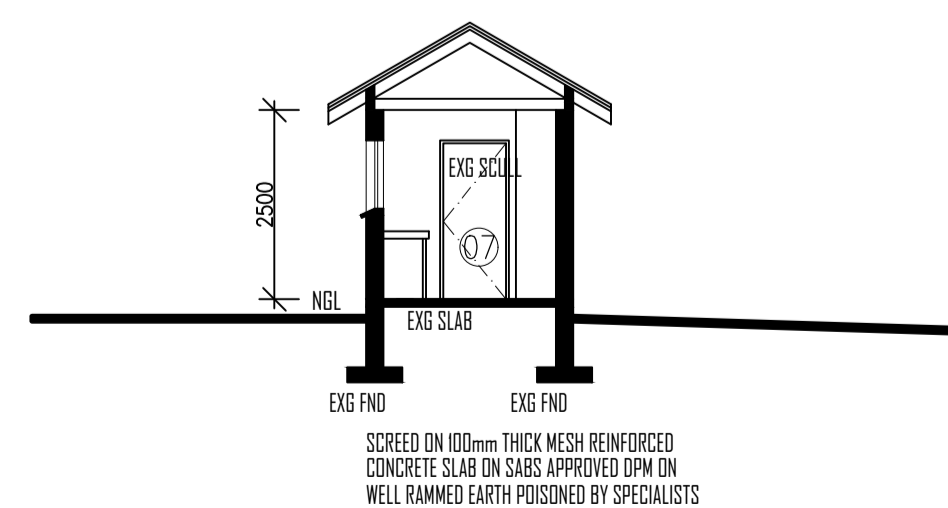

SECTION B-B
SCALE 1:100

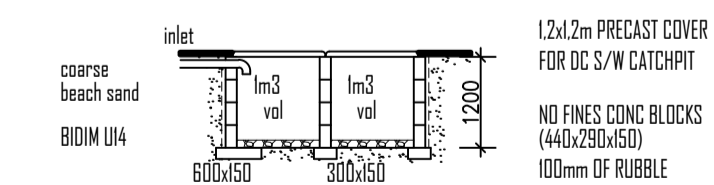

SECTION A-A

PLAN

DETAIL OF SW/Soakpit

date	revision	description
30/04/22	01	NEW COY EXT COY PATIO TV RM & SCULLERY NOT BUILT - ALL TO REMAIN AS IS
	02	VARIOUS WINDOWS/FRDRs TO BE RETAINED
	03	ENT HALL & LIVING RM WALLS RETAINED
	04	DINING TO REMAIN AS IS-NO GALLERY WALLS
	05	BATH & WC TO REMAIN AS IS
	06	SUESTRM TO REMAIN AS IS
	07	SCULLERY RETAINED-DOORS/SHING CHANGED
	08	KITCHEN/BKFRST WINDOWS REVISED
	09	PAVED AREA & STEPS REVISED
	10	SW /SEWER CORRECTED
	11	BATH 3 REVISED
	12	BALCONY RETAINED
	13	SCHEDULE OF AREAS REVISED

project:
DEVIATION TO APPROVED PLAN NUMBER 347 08 07

34 STIRLING CRESCENT, DURBAN NORTH ERF 2886

drawing title:
ELEVATIONS, SECTION A-A, SECTION B-B & SW DETAILS.

client signature: *[Signature]* date: 23/05/2022

author signature: *[Signature]* date: 23/05/2022

project no: 0253 issue date: APRIL, 2022 client: ECR user: AS SHOWN

drawing no: **0253- 102** scale: **LA**