




WAITING / MAIN BUILDING -  
NORTH ELEVATION  
SCALE 1:100

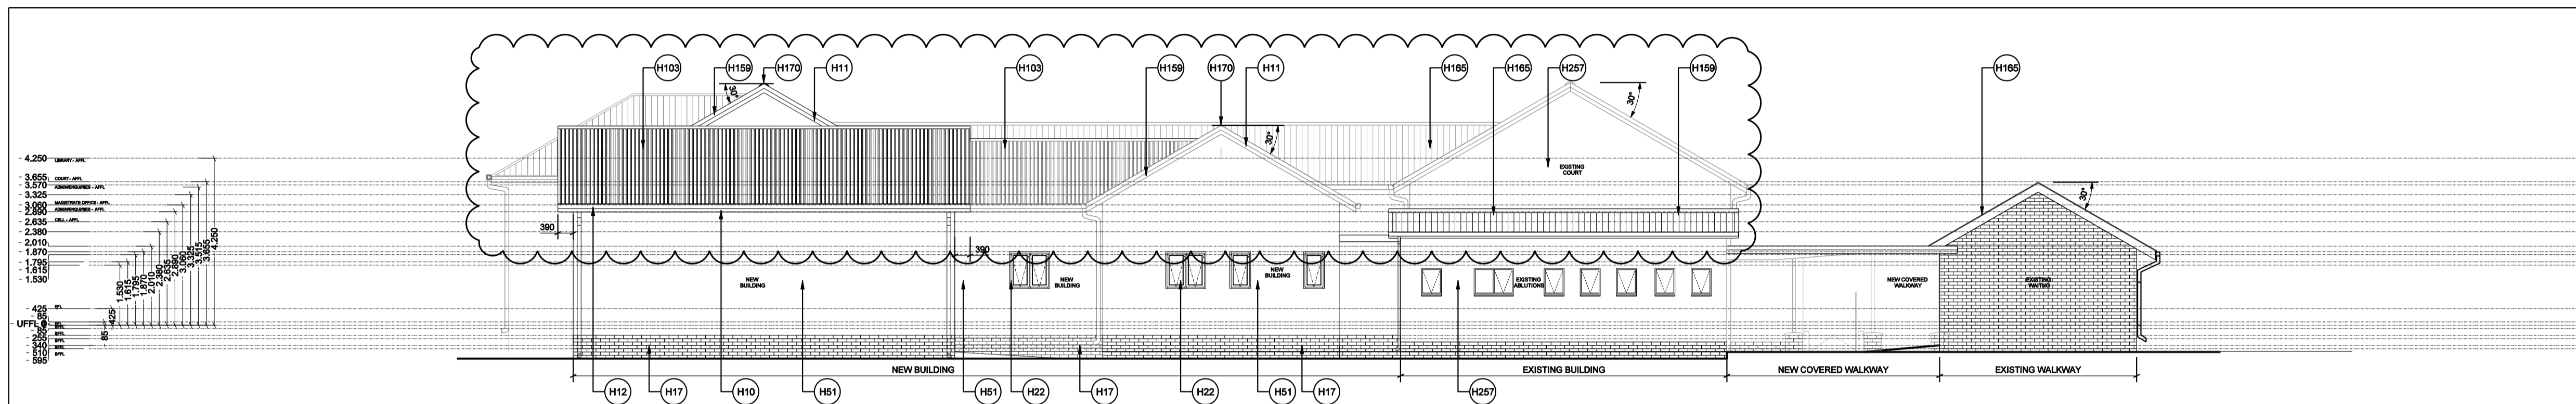

MAIN BUILDING -  
EAST ELEVATION  
SCALE 1:100

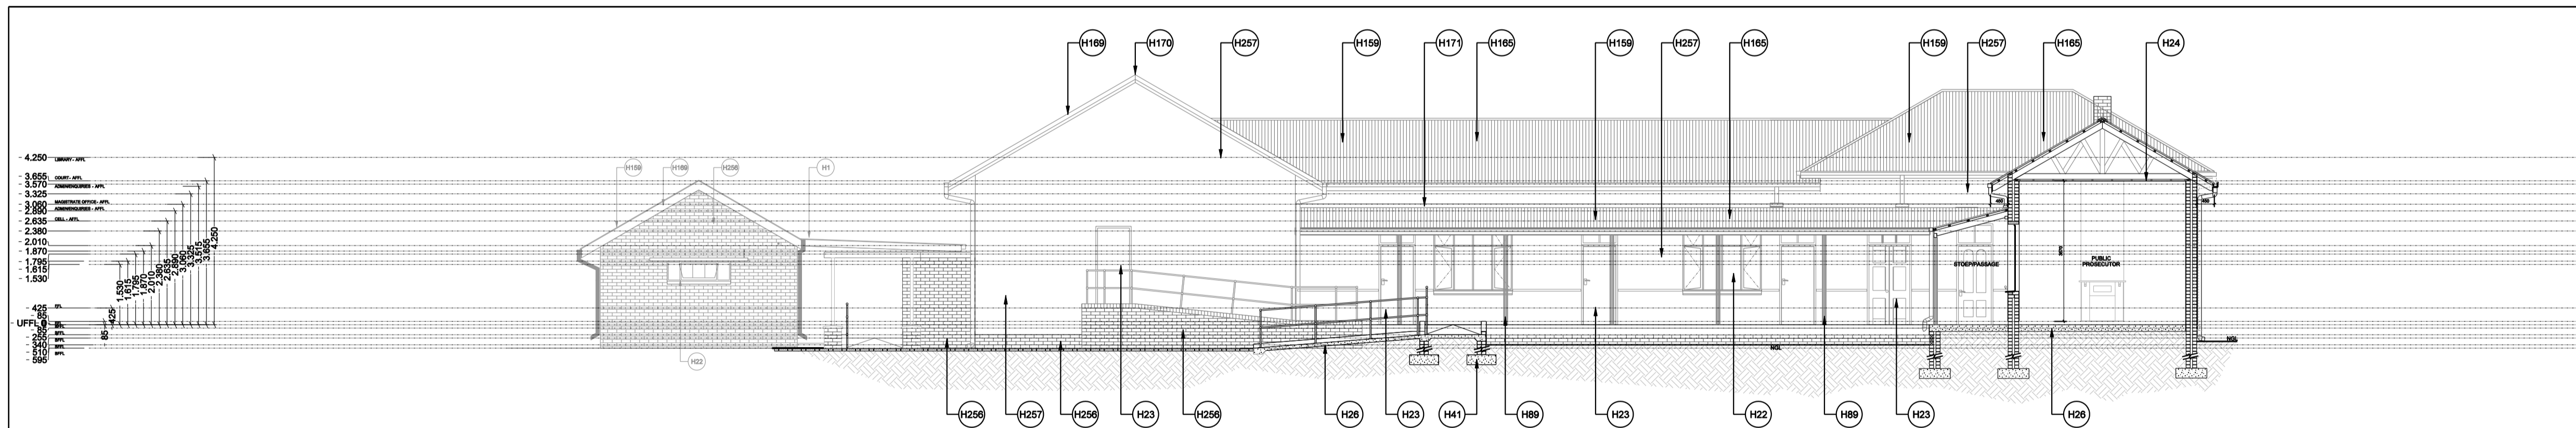

MAIN BUILDING/WAITING -  
WEST ELEVATION  
SCALE 1:100

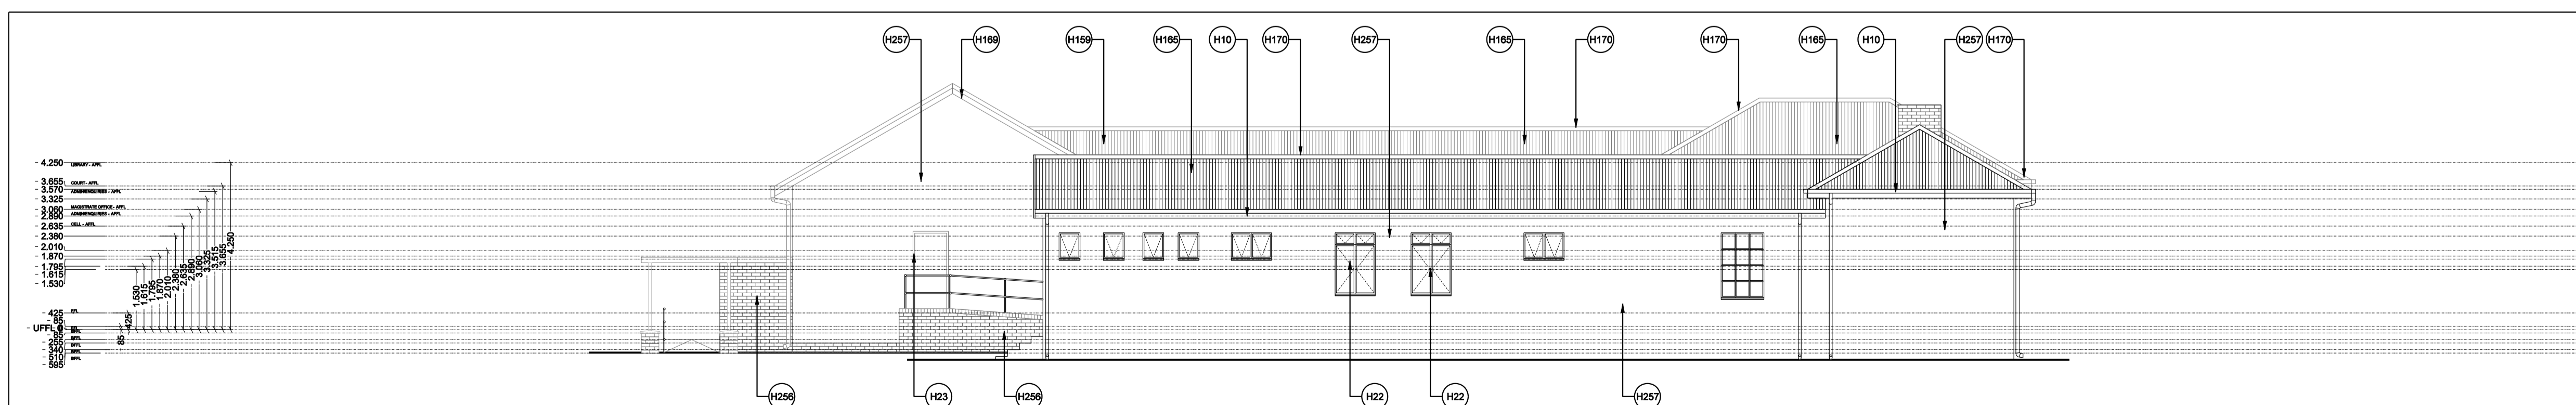

MAIN BUILDING  
WEST ELEVATION  
SCALE 1:100

NOTES: NOTAS:

1. ALL DIMENSIONS AND LEVELS TO BE CHECKED ON SITE AND WHERE APPLICABLE TO MATCH EXISTING STRUCTURE.
2. ANY DISCREPANCY OR CONTRADICTION TO IMMEDIATELY BE REPORTED TO THE ARCHITECT.
3. DRAWINGS NOT TO BE SCALED.
4. USE PROFILE COLUMNS AT 85mm CENTRES FOR BRICKWORK EXCEPT WHERE SPECIFIED DIFFERENTLY.
5. A COMPLETE SET OF DRAWINGS TO BE AVAILABLE ON SITE AT ALL TIMES.
6. ALL DIMENSIONS AS SHOWN PLAN TO BE PLOTTED ON SITE AT A HORIZONTAL LEVEL.
7. THE CONTRACTOR IS RESPONSIBLE FOR THE CORRECT LAYOUT OF BUILDINGS ON SITE IN RELATION TO SITE BOUNDARIES AND BUILDING LINES.
8. ALL DRAWINGS TO BE READ IN CONJUNCTION WITH STRUCTURAL / CIVIL ENGINEERS DETAIL AND DRAWINGS WHERE APPLICABLE.
9. ALL BUILDING WORK TO COMPLY WITH SABS/NBR 0400 OF 1990

WYSIGINGS / REVISIONS

WYSIG REVS.	DATUM DATE	PAR. SIGN.	BESKRYWING DESCRIPTION

DRAWING STATUS: SKETCHPLANS

PROJECT TITLE: BERGVILLE JUSTICE - COMPLETE UPGRADING INCLUDING R & R

DRAWING DESCRIPTION: "MAIN BUILDING - ELEVATIONS; WAITING - ELEVATIONS."

SCALE	1:100	SKAAL
D.O.W. No.		D.O.W. Nr.
REF. No.		VARW. Nr.
DATE		DATUM
ISSUED	1-Mar-13	UITGEREIK
DRAWN	FJP	GETEKEN
COPYRIGHT		KOPIEREG

**Bartsch**  
BARTSCH CONSULT (Pty) Ltd  
REG. NO. CK 901885/23  
HARRISMITH: TEL(058) 6223471, P.O. BOX 762, HARRISMITH 9880  
QUENSTOWN: TEL(045) 839 5728, LADYSMITH: TEL(039) 631 1888  
EAST LONDON: TEL(043) 727 0765, BLOEMFONTEIN: TEL(051) 300547  
CAPE TOWN: TEL(021) 252225, PRETORIA: TEL(012) 3460526  
WINDHOEK: TEL(0926461) 237403.

PROJECT NO:	DRAWING NO:	REVISION
2743	030-001	R01
PROJ. NO:	TEKENING NO:	WYSIGING NO:
		1-Mar-13