




DETAIL - B
(FLAT CONC. ROOF) SCALE 1:10

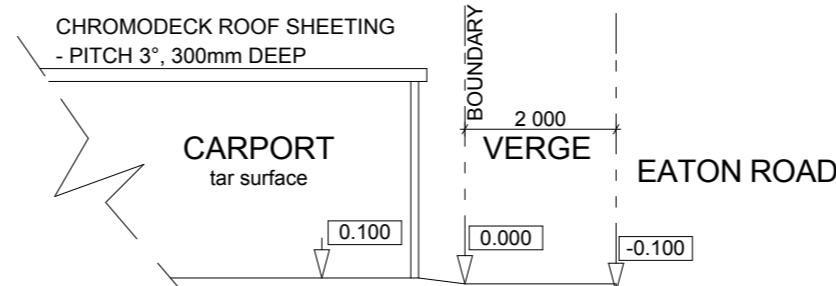


DRIVEWAY SECTION
SCALE 1:100

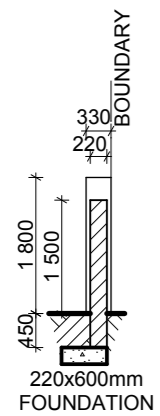


SECTION E-E
SCALE 1:100

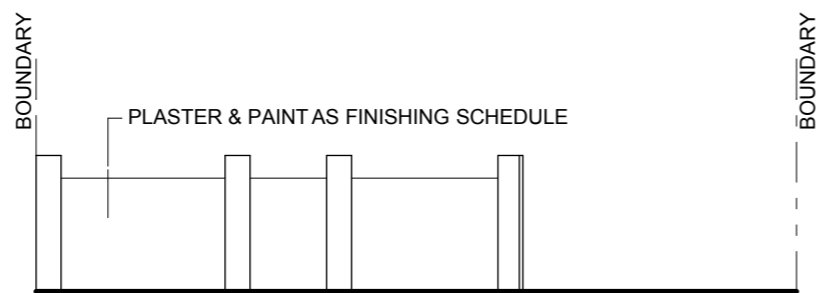


WEST ELEVATION
(BOUNDARY WALL) SCALE 1:100

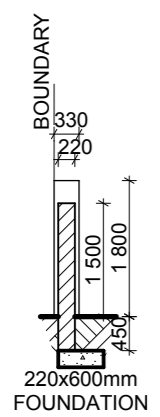


SECTION D-D
SCALE 1:100

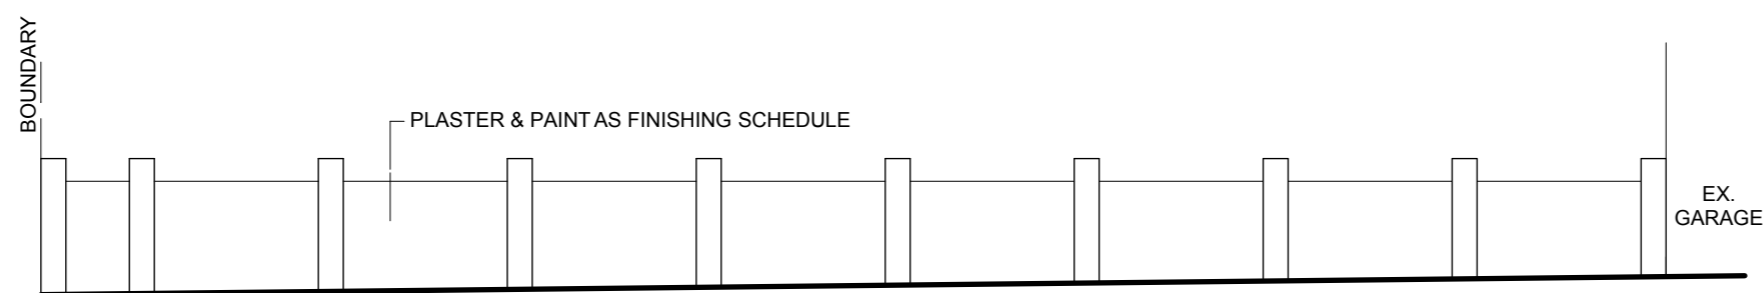

NORTH ELEVATION
(BOUNDARY WALL) SCALE 1:100

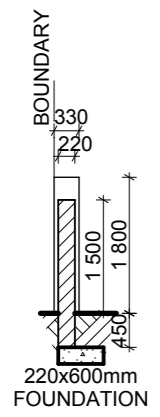

SECTION C-C
SCALE 1:100

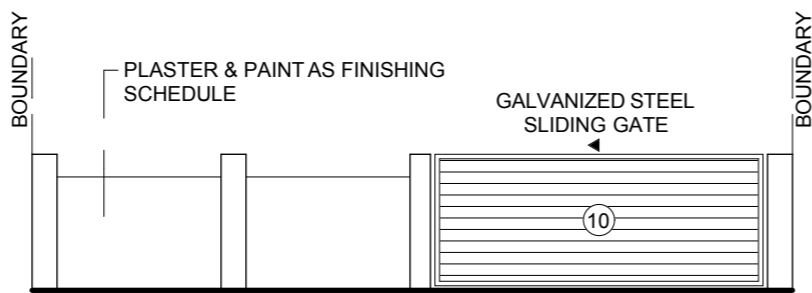

EAST ELEVATION
(BOUNDARY WALL) SCALE 1:100

A.C

21 Thole Street
New Germany
Kloof
082 506 4305
goundenanthony@yahoo.com
(031) 705 1713
(031) 705 1713

Anthony Gouden
(Snr Pr.Tech)
(Reg.No. ST 1996)

**ARCHITECTURAL
CONSULTANTS**

PROPOSED
ADDITIONS TO EXISTING BUILDING
ON
ERF 8326, DURBAN
AT
10 EATON ROAD
FOR
M. & P. GOVENDER

PROJECT TITLE
SITE PLAN
DRAWING TITLE
CLIENTS SIGNATURE

AUTHOR
S.M. NDLOVU

SCALE
1:100

DATE
MARCH. 2013

DRAWING NUMBER STATUS REVISED