




NORTH ELEVATION

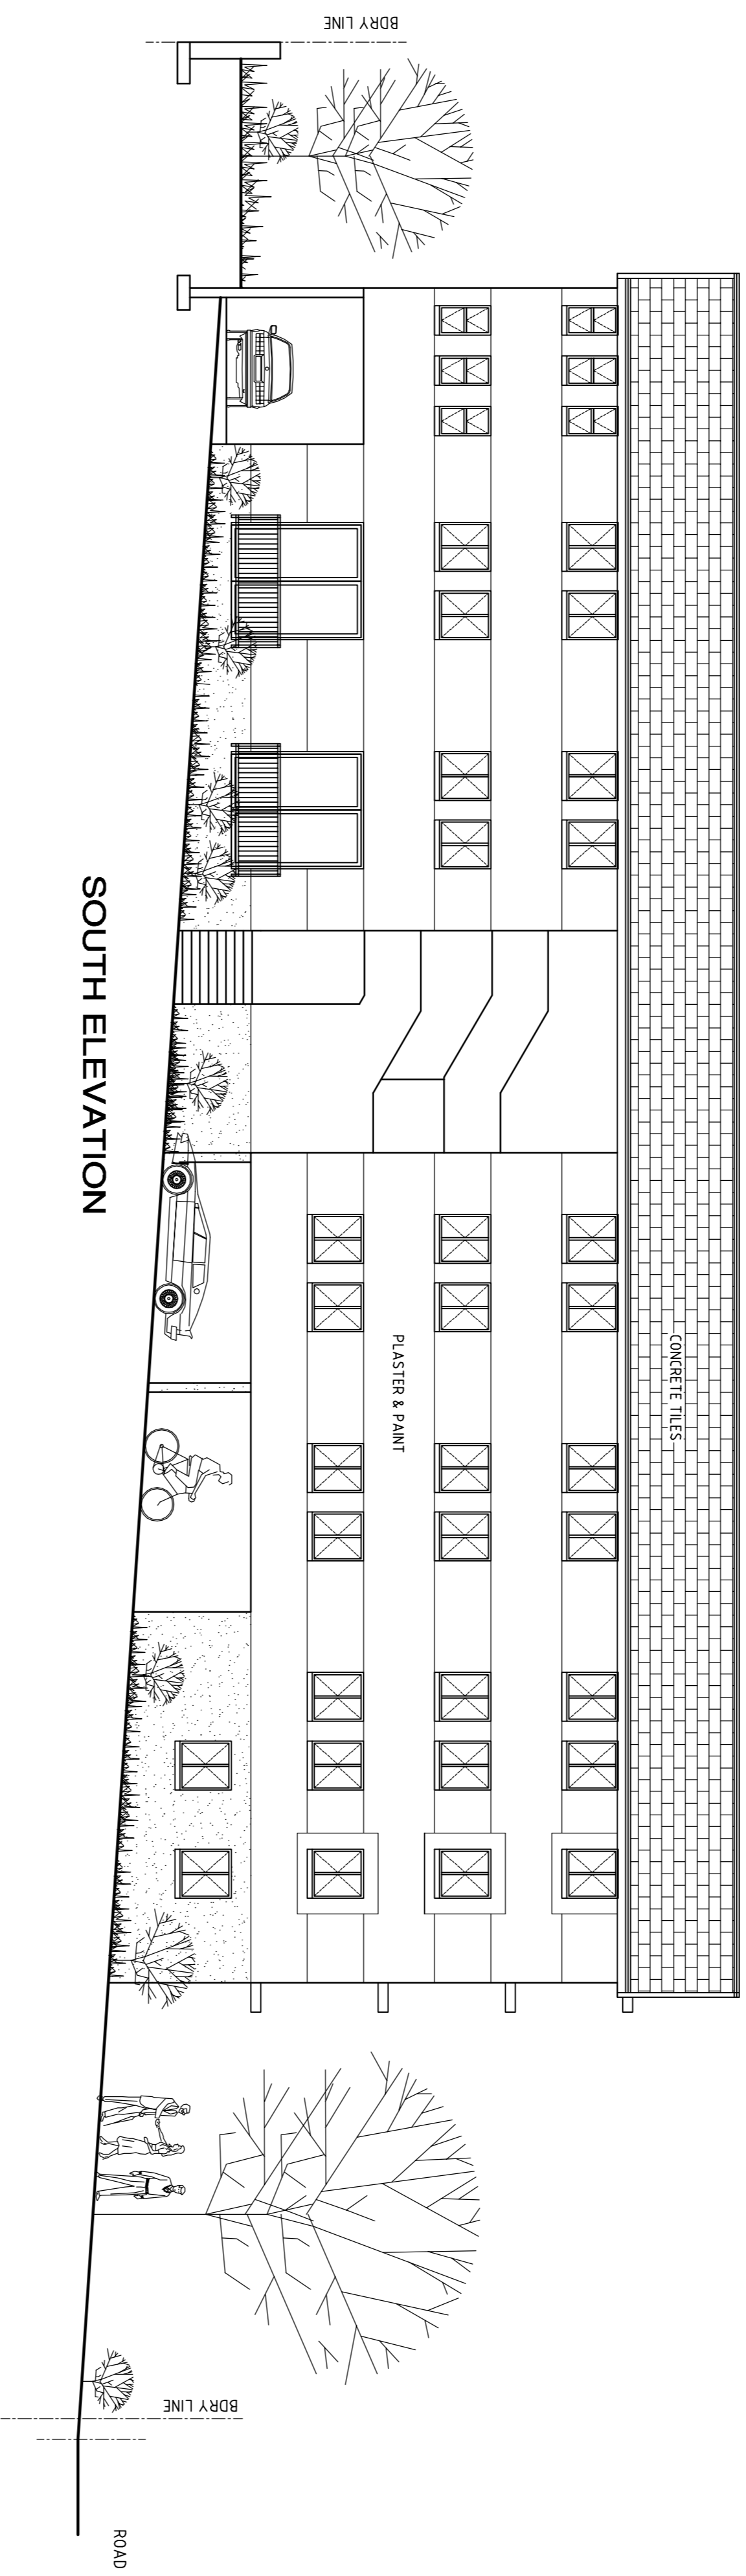

SOUTH ELEVATION

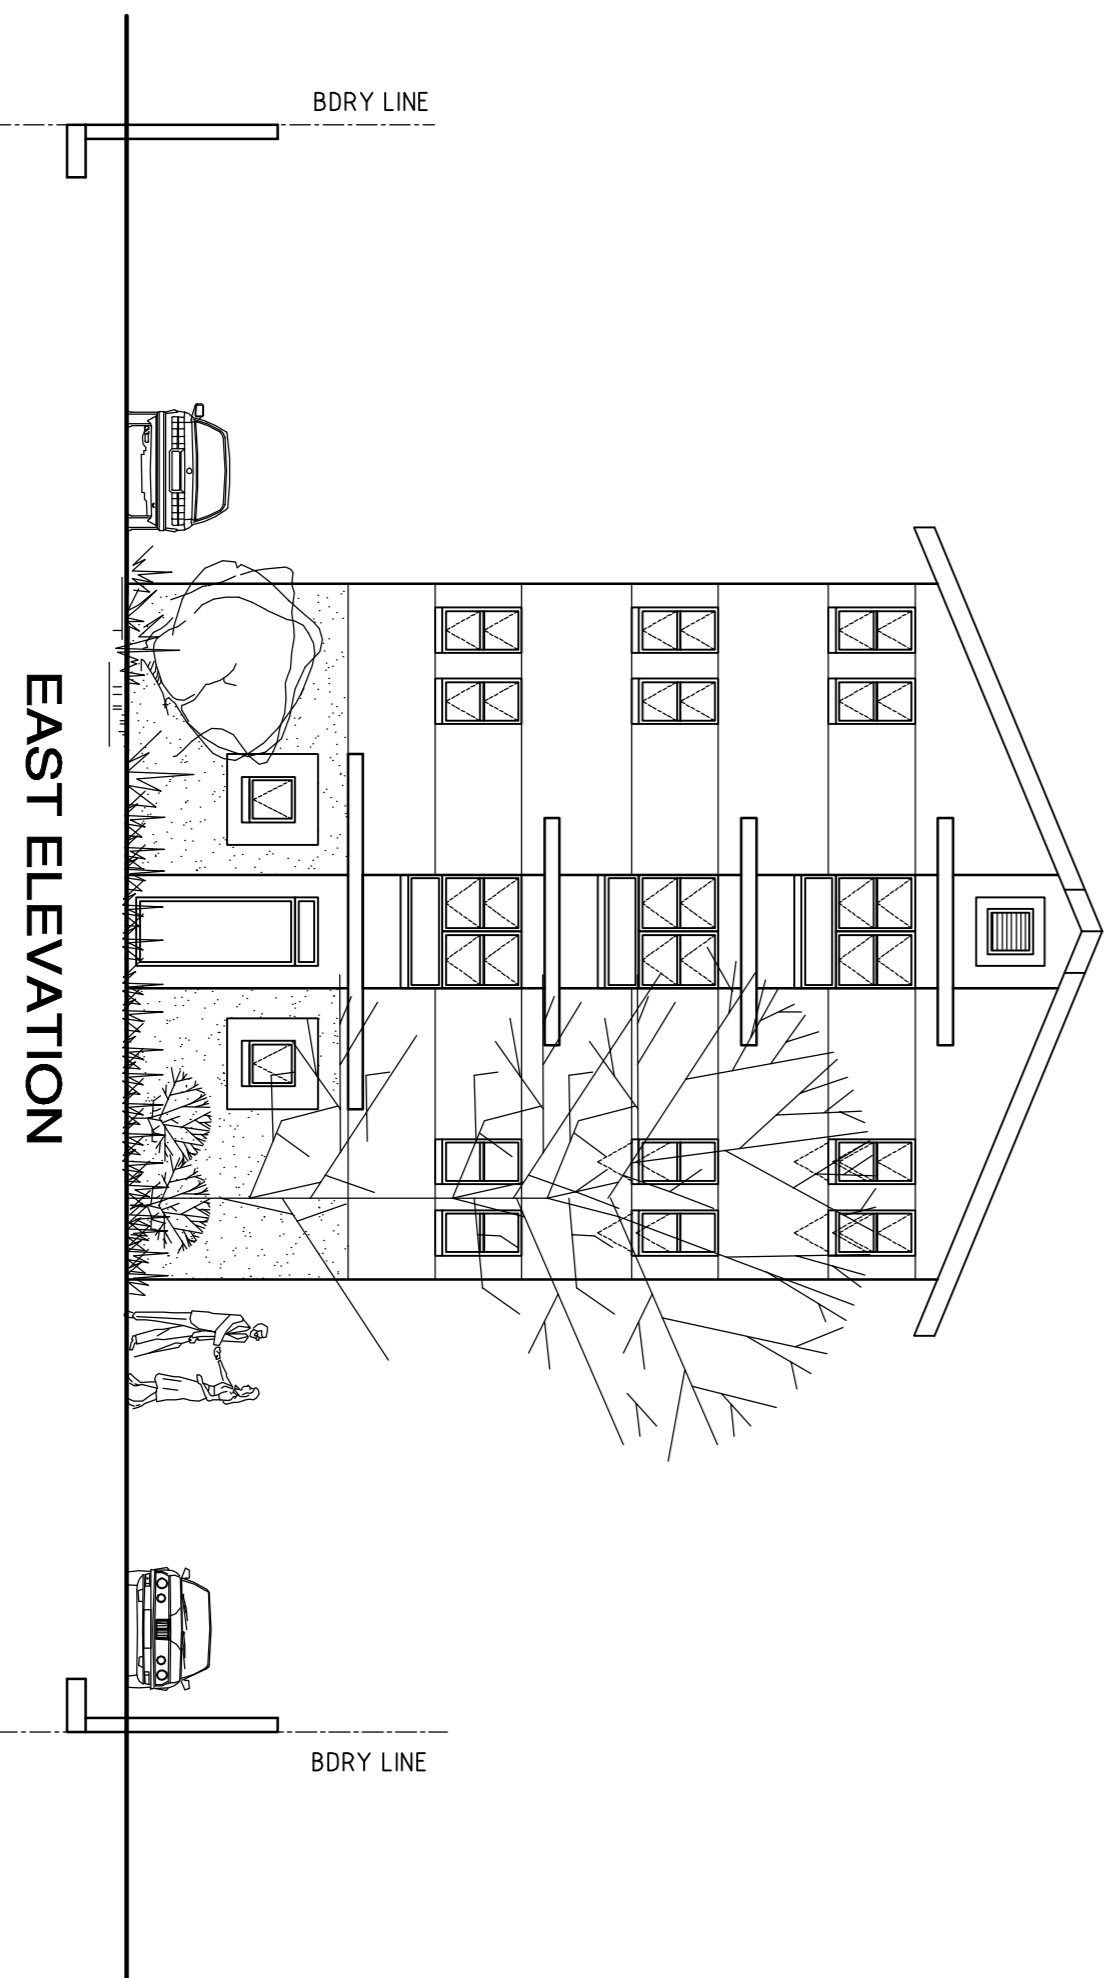

EAST ELEVATION

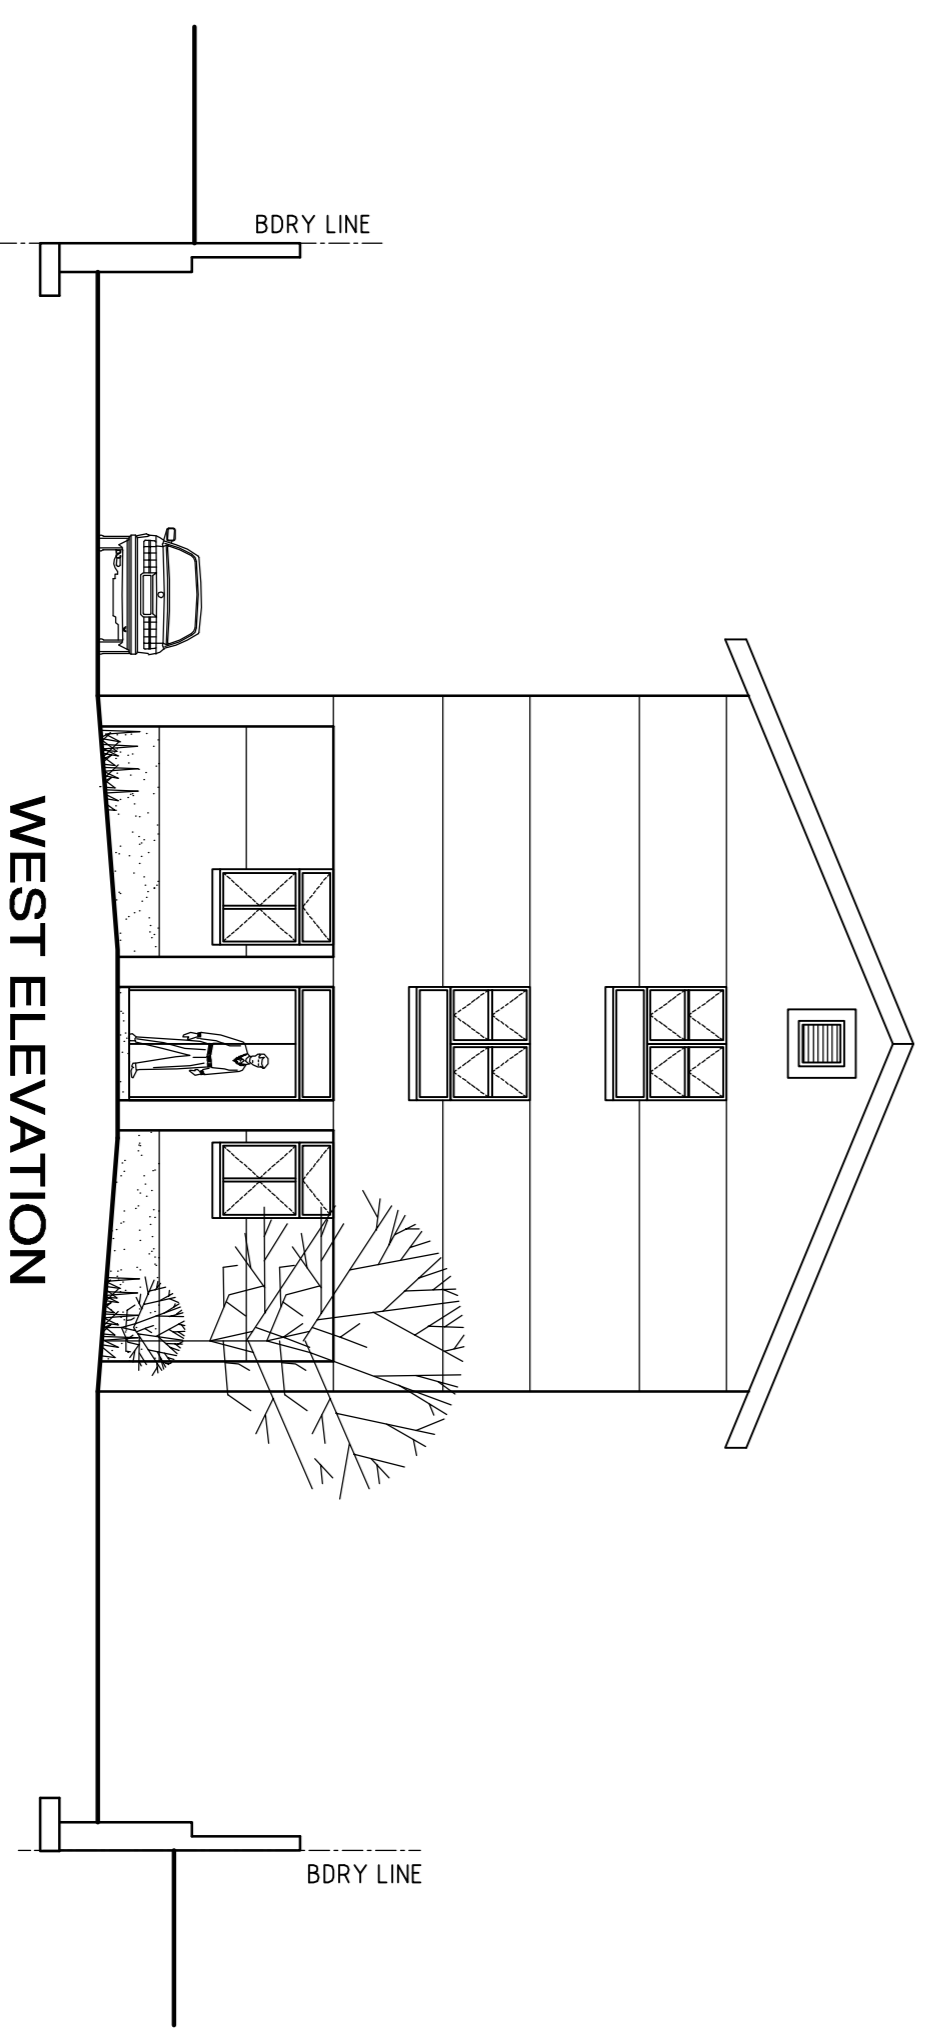

WEST ELEVATION

GENERAL NOTES:  
 COPYRIGHT AND RIGHT OF REPRODUCTION  
 OF THIS DRAWING OR ANY PORTION  
 THEREOF, IS RESERVED BY THE  
 ARCHITECTS.

PROPOSED BOARDING HOUSE  
 ON  
 SUB 1 OF LOT 2451 DURBAN  
 at  
 100 BOTANIC GARDENS ROAD,  
 MUSGRAVE  
 for  
 OWNERS

date	scale	drawn	designed
24PRL2013	AS SHOWN	RB	MAP

**PELLEGRINI ASSOCIATE  
 ARCHITECTS**

95 RIDGE ROAD, LA LUCIA, 4051  
 PO BOX 418 UMHLANGA ROCKS, 4020  
 tel 031 562 1923 fax 031 562 1923  
 email: pellegrini@nwel.co.za

drawing number 2013/04/02 SK4 B revision