



No.


DATE

D.P.W.

SITE LOCATION SCALE 1: NTS



PART SITE PLAN SCALE 1: NTS

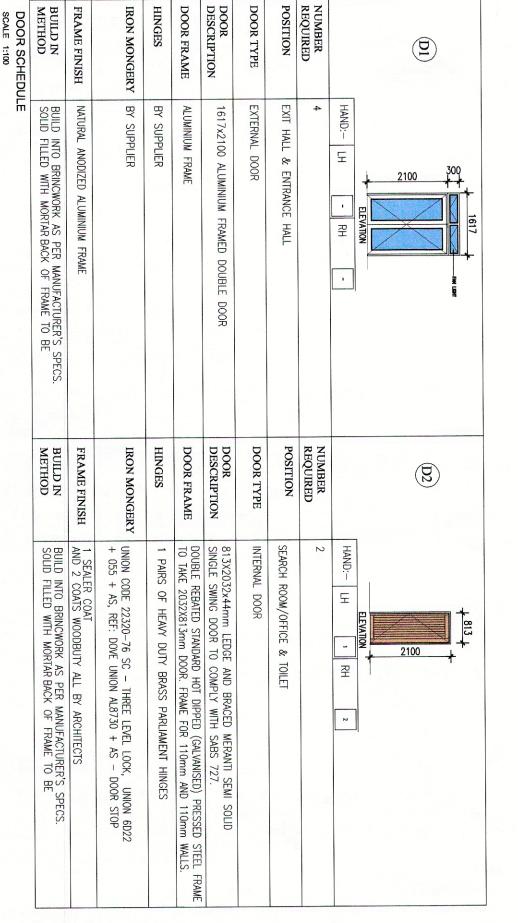

drawing title
PLANS ref.no. EDIT
scale AS S
date JULY

date JULY 2013

DPW drawing number 25473 NEZ SE

4000 1213

Timber Frame
Clear Varnish
Pivot Window
4mm High imp
Factory fitted 1200 ≢ 865 ∄ FRAME TYPE
FRAME FINISH
OPERATION
GLAZING
IRONMONGERY SF 1 2100

WINDOW SCALE 1:50

Timber Frame
Clear Varnish
Pivot Window
4mm High impact
Factory fitted

safety glass

900

Section3,The Spinnaker 180 Mahatma Gandhi Durban 4001 Tel: 031 368 3122 diversegroupofindependentthinkers

DURBAN JOHANNESBURG EAST LOY ARCHITECTURE Broadacres Shopping Cntr Cnr. Cedar / Valley Roads, Broadacres 2021
Tel: 011 022 4042/3

No. 7 Belgrave Road Southern Wood East London 5214 Tel: 043 704 8300

EAST LONDON

professional registration no.:

certified as-built drawings as per Centralised Drawing Archive AS-BUILT DRAWING REQUIREMENTS

Copyright vests in the Department of Public Works

NATIONAL DEPT OF PUBLIC WORKS P/BAG X54315, DURBAN 4000

There

page type

cad file name

Department:
Public Works
REPUBLIC OF SOUTH AFRICA public works

DIRECTOR-GENERAL MR. MZIWONKE DLABANTU