

BLOCK A:	All fields in Block A are mandatory		Date:
PROPERTY DETAILS:			
Erf number(s):	9245 ; ; ;	in: CAPE TOWN	
Street Address:	SEXTON'S HOUSE LUTHERAN CHURCH COMPLEX, 96 STRAND STREET		
Applicant's name:	LOUISE VAN RIET	Applicant's profession:	heritage practitioner
Applicant's e-mail address:	louise@louisevanriet.co.za	Applicant's phone no.:	082/8082255
TYPE & DETAILS OF APPLICATION / PROPOSED WORK (Additions / partial demolitions / total demolition / alterations / renovation / restorations / repairs / etc): INSTALLATION OF PHOTOVOLTAIC PANELS ON ROOFTOP			

COMMENTS:

Application supported, stamped, signed and dated.


NOTE: The following are the most significant heritage concerns that affect Cibra's comments:

- Assessment of building's history & significance
- Summary of era, contribution to the area & local significance
- Available local knowledge to augment basic 1999/2014 III grading
- Perception of building by local lay residents
- Presence in street scape

In cases where CIBRA cannot support the proposal, the applicant may elect to resubmit the proposal after revisions to obtain a "no objection" or forward the comments to the relevant authorities, which may uphold or ignore CIBRA's comments.

BUITENGRACHT

CHURCH

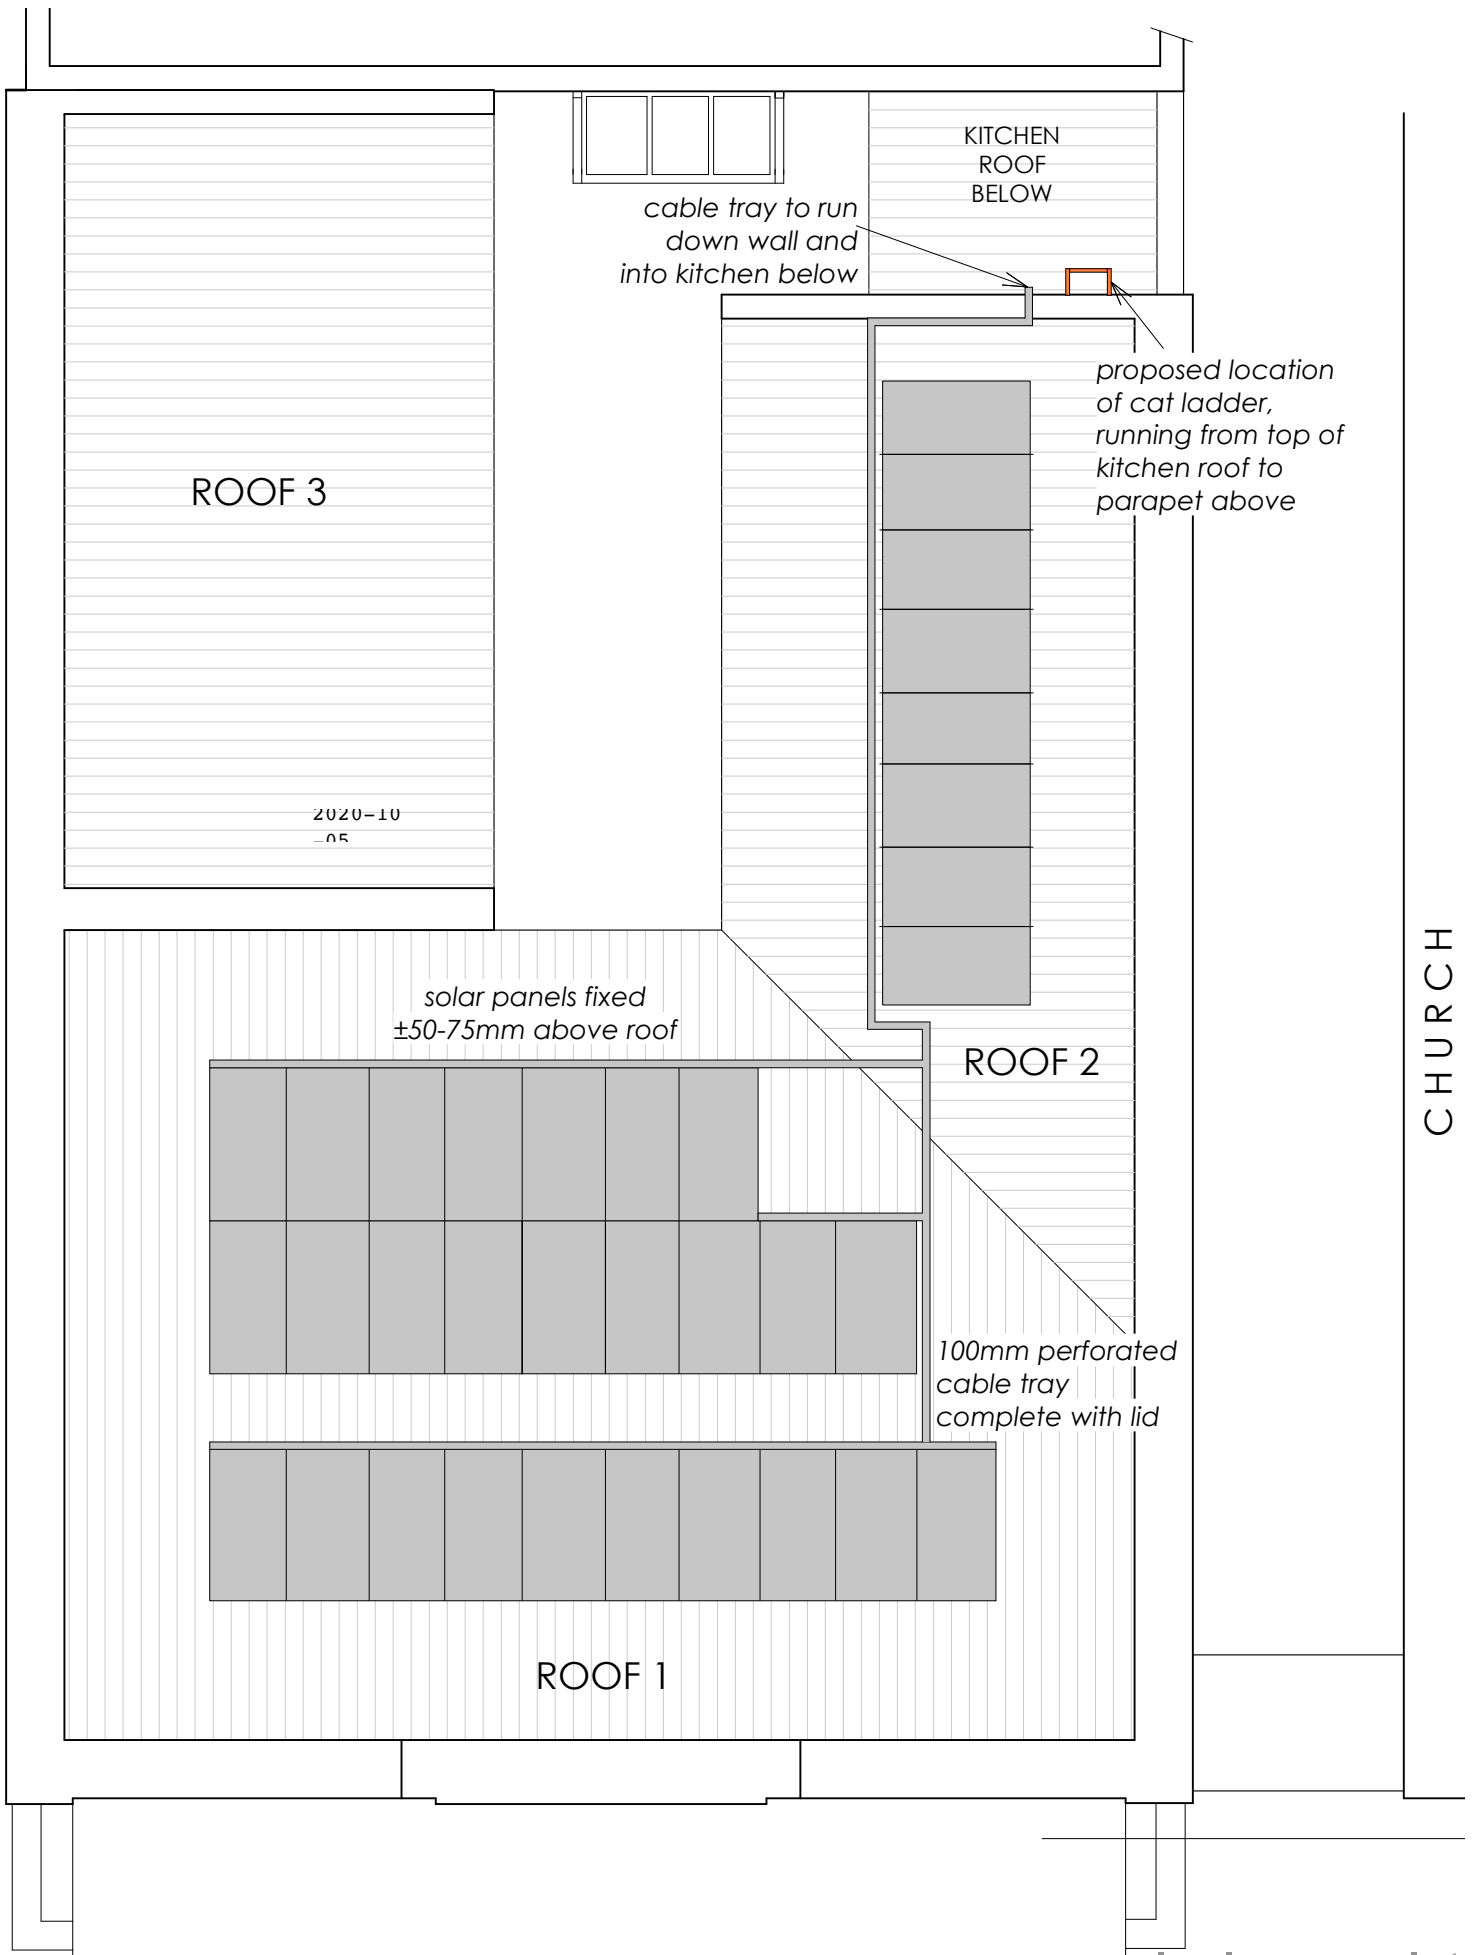

STRAND STREET

NETHERLANDS CONSULATE GENERAL
PHOTOVOLTAIC ROOF PANELS


dwg no - **NCG-PV_ROOF PLAN**
 rev - -
 scale - 1:100 @A4
 date - 27 AUGUST 2020

louise van riet
architect

heritage practitioner

CAPE TOWN | SOUTH AFRICA
mobile : +27 82 808-2255

louise@louisevanriet.co.za
www.louisevanriet.co.za

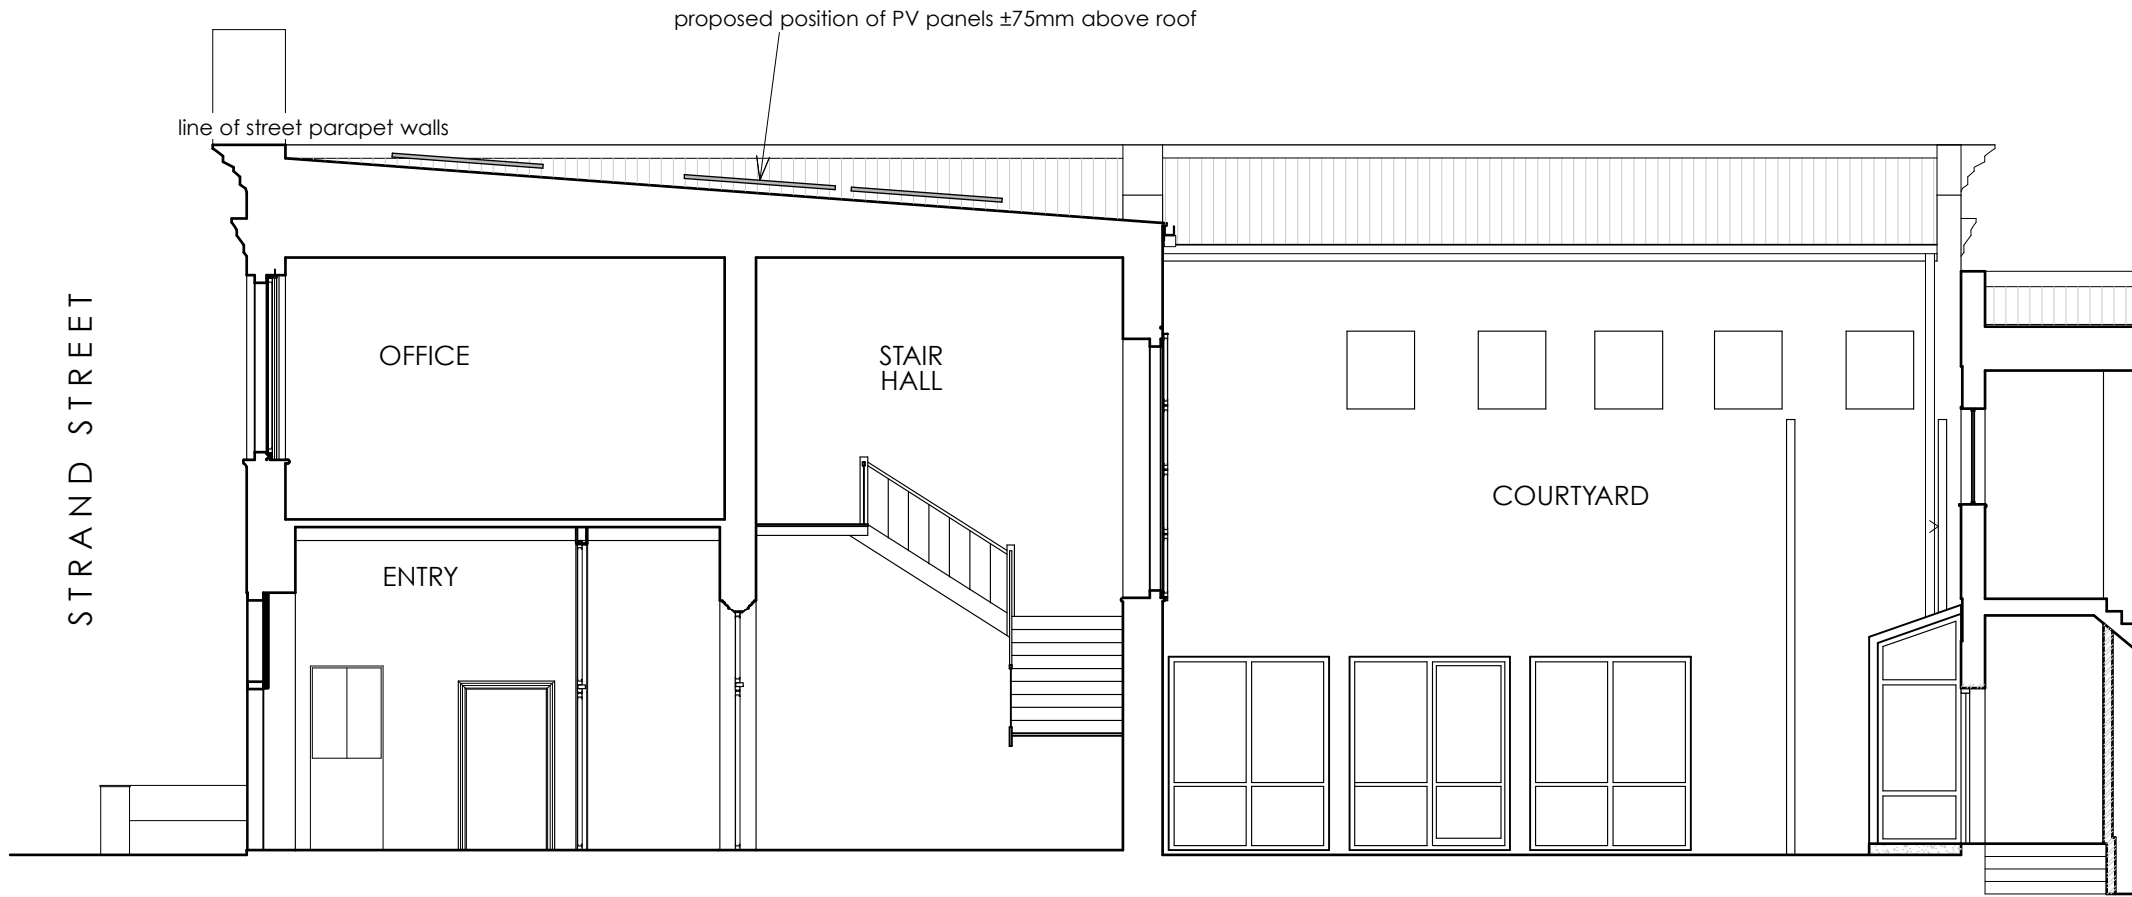

NETHERLANDS CONSULATE GENERAL
PHOTOVOLTAIC ROOF PANELS

dwg no - **NCG-PV_SECTION**

rev - -

scale - 1:100 @A4

date - 27 AUGUST 2020

2020-10-05

louise van riet
architect
heritage practitioner

CAPE TOWN | SOUTH AFRICA
mobile : +27 82 808-2255

louise@louisevanriet.co.za
www.louisevanriet.co.za