

Typical Bedroom
scale 1 : 50

existing concrete bank stabilization to be sprayed with an approved herbicide and cleaned down with high pressure water. Existing bushes to be re-landscaped.

new paraplegic toilet including shower facilities to detail
drain at base of bank to be cleaned out and inspected and repaired where necessary

1m wide concrete apron all round building sloping down by 50mm from building
existing stormwater channels to be removed and all downpipes to discharge to an underground piped stormwater system

existing grassed area to be graded to new stormwater drains and replanted with an approved grass species suitable for the environment of this area.
NOTE: When excavating in this area for new services there is a high probability that old abandoned septic tanks and/or conservancy tanks may be found

book shelves to detail
cupboard unit to detail facilities for flat screen mounted on wall over

existing door to be removed and opening bricked up, brickwork to be recessed and plastered and painted

Kitchen cupboards with work top and cupboards over to detail
serving counter to detail

new paraplegic toilet facilities to detail
new paraplegic toilet facilities to detail

existing stormwater channels to be removed and all downpipes to discharge to an underground piped stormwater system

existing stormwater channels to be removed and all downpipes to discharge to an underground piped stormwater system

new stormwater drains to be installed to discharge to an underground piped stormwater system


area to be grassed

new fence to detail

Ground Floor Plan - Alterations and Additions
scale 1 : 100



Occupational Therapy
Locality Plan Site

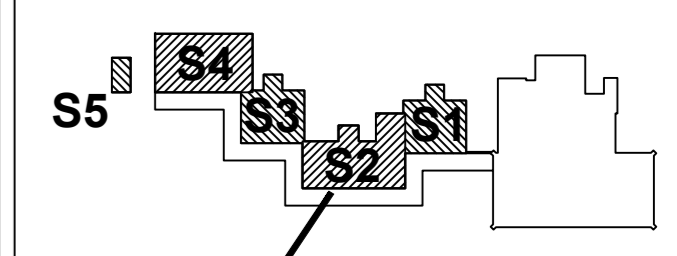

Area of Renovations

Locality Plan Occupational Therapy Wards

NO.	DATE	AMENDMENTS AND REVISIONS
1		AMENDMENTS BEFORE CONTRACT COMMENCES
2		REVISIONS AFTER CONTRACT HAS COMMENCED

PROVINCE OF
KWA-ZULU NATAL
DEPARTMENT OF WORKS
PRIVATE BAG X9041
PIETERMARITZBURG
3200



LVR architects

Suite E3 : Block E
Netcare Office Park
95 Umhlanga Rocks Drive
Durban North
4051
Tel : 031 573 1202
Fax: 031 573 1201
eMail: reesh@mweb.co.za

1	0	3	8	E	.	2	0	2	.
PROJECT	DRAWING	REVISION							

SOUTHERN REGION
PIETERMARITZBURG
DEPARTMENT OF HEALTH
TOWN HILL HOSPITAL
REPLACEMENT AND
RENOVATIONS TO ROOFS

DRAWING DESCRIPTION
**OCCUPATIONAL THERAPY
RENOVATION AND ALTERATIONS
WARD BLOCK - PLAN**

DRAWING NO.
044038 - E - 202

SCALE	1 : 100	CHECKED	
FILE NO.	WIMS 044038	CLIENT	
DATE	Sep 2013	DRAWN	J.K.W.

