



Cupboard Section

Cupboard Front Elevation

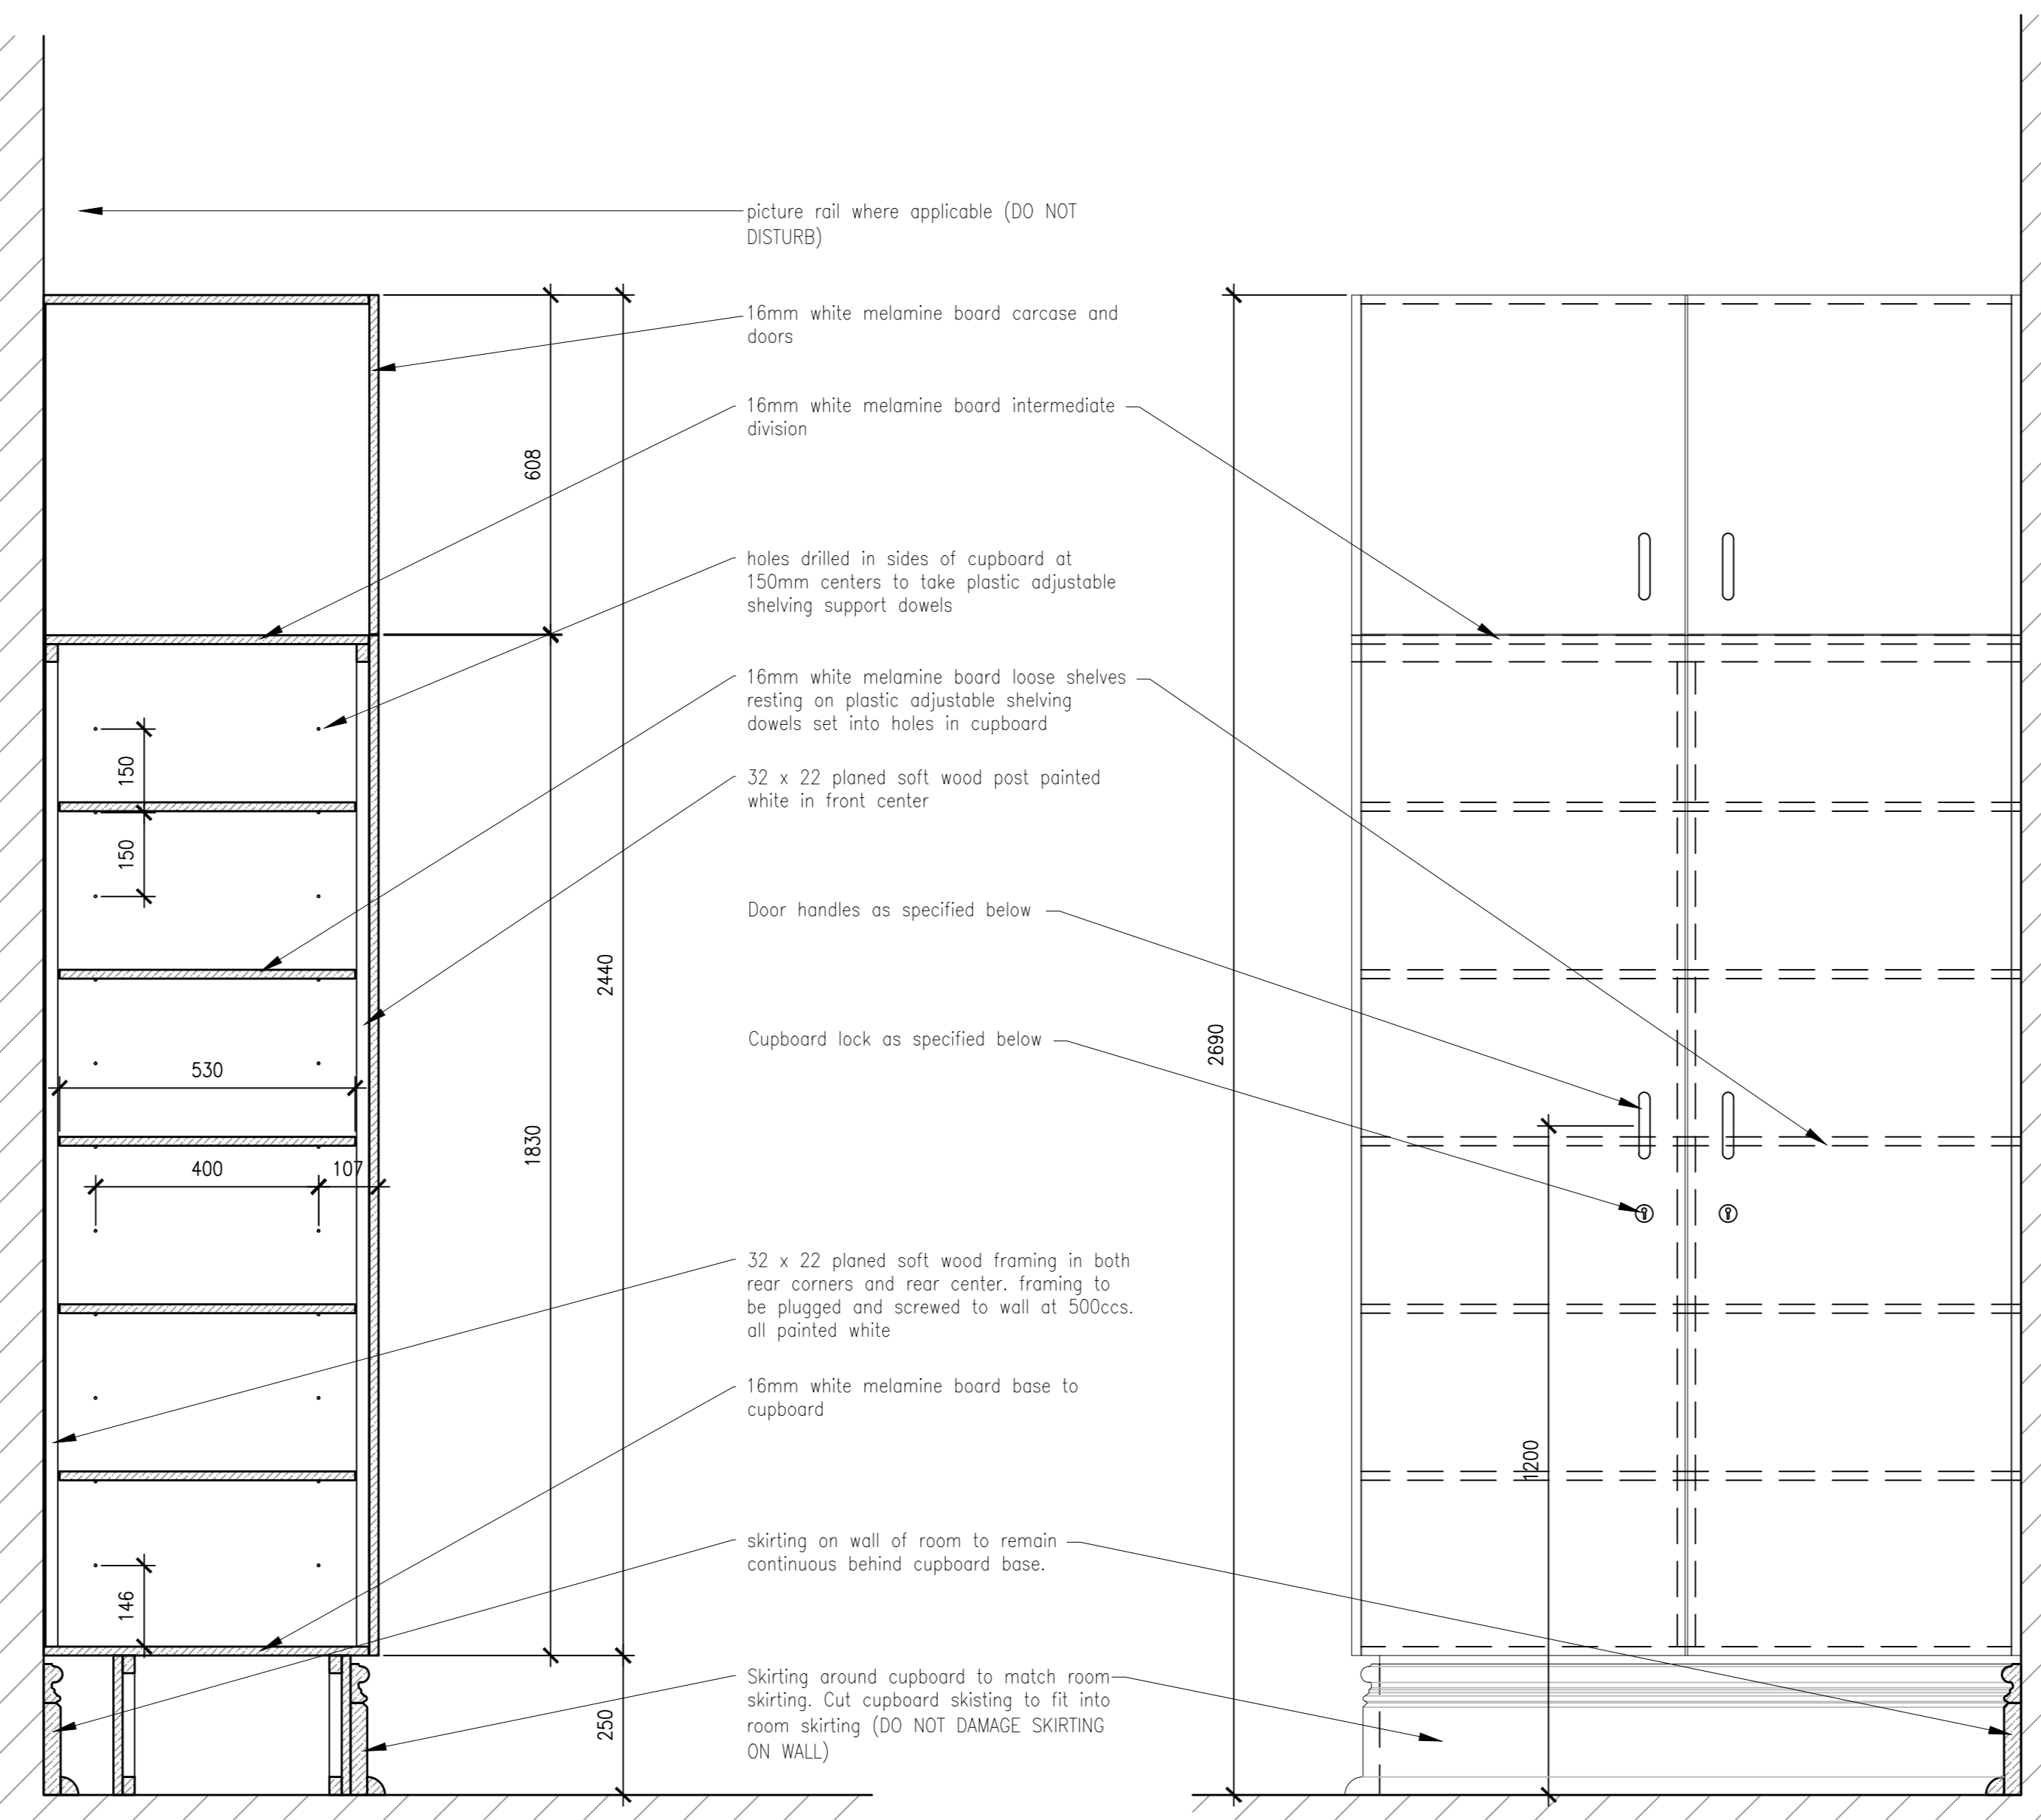


Cupboard Section


Cupboard Front Elevation

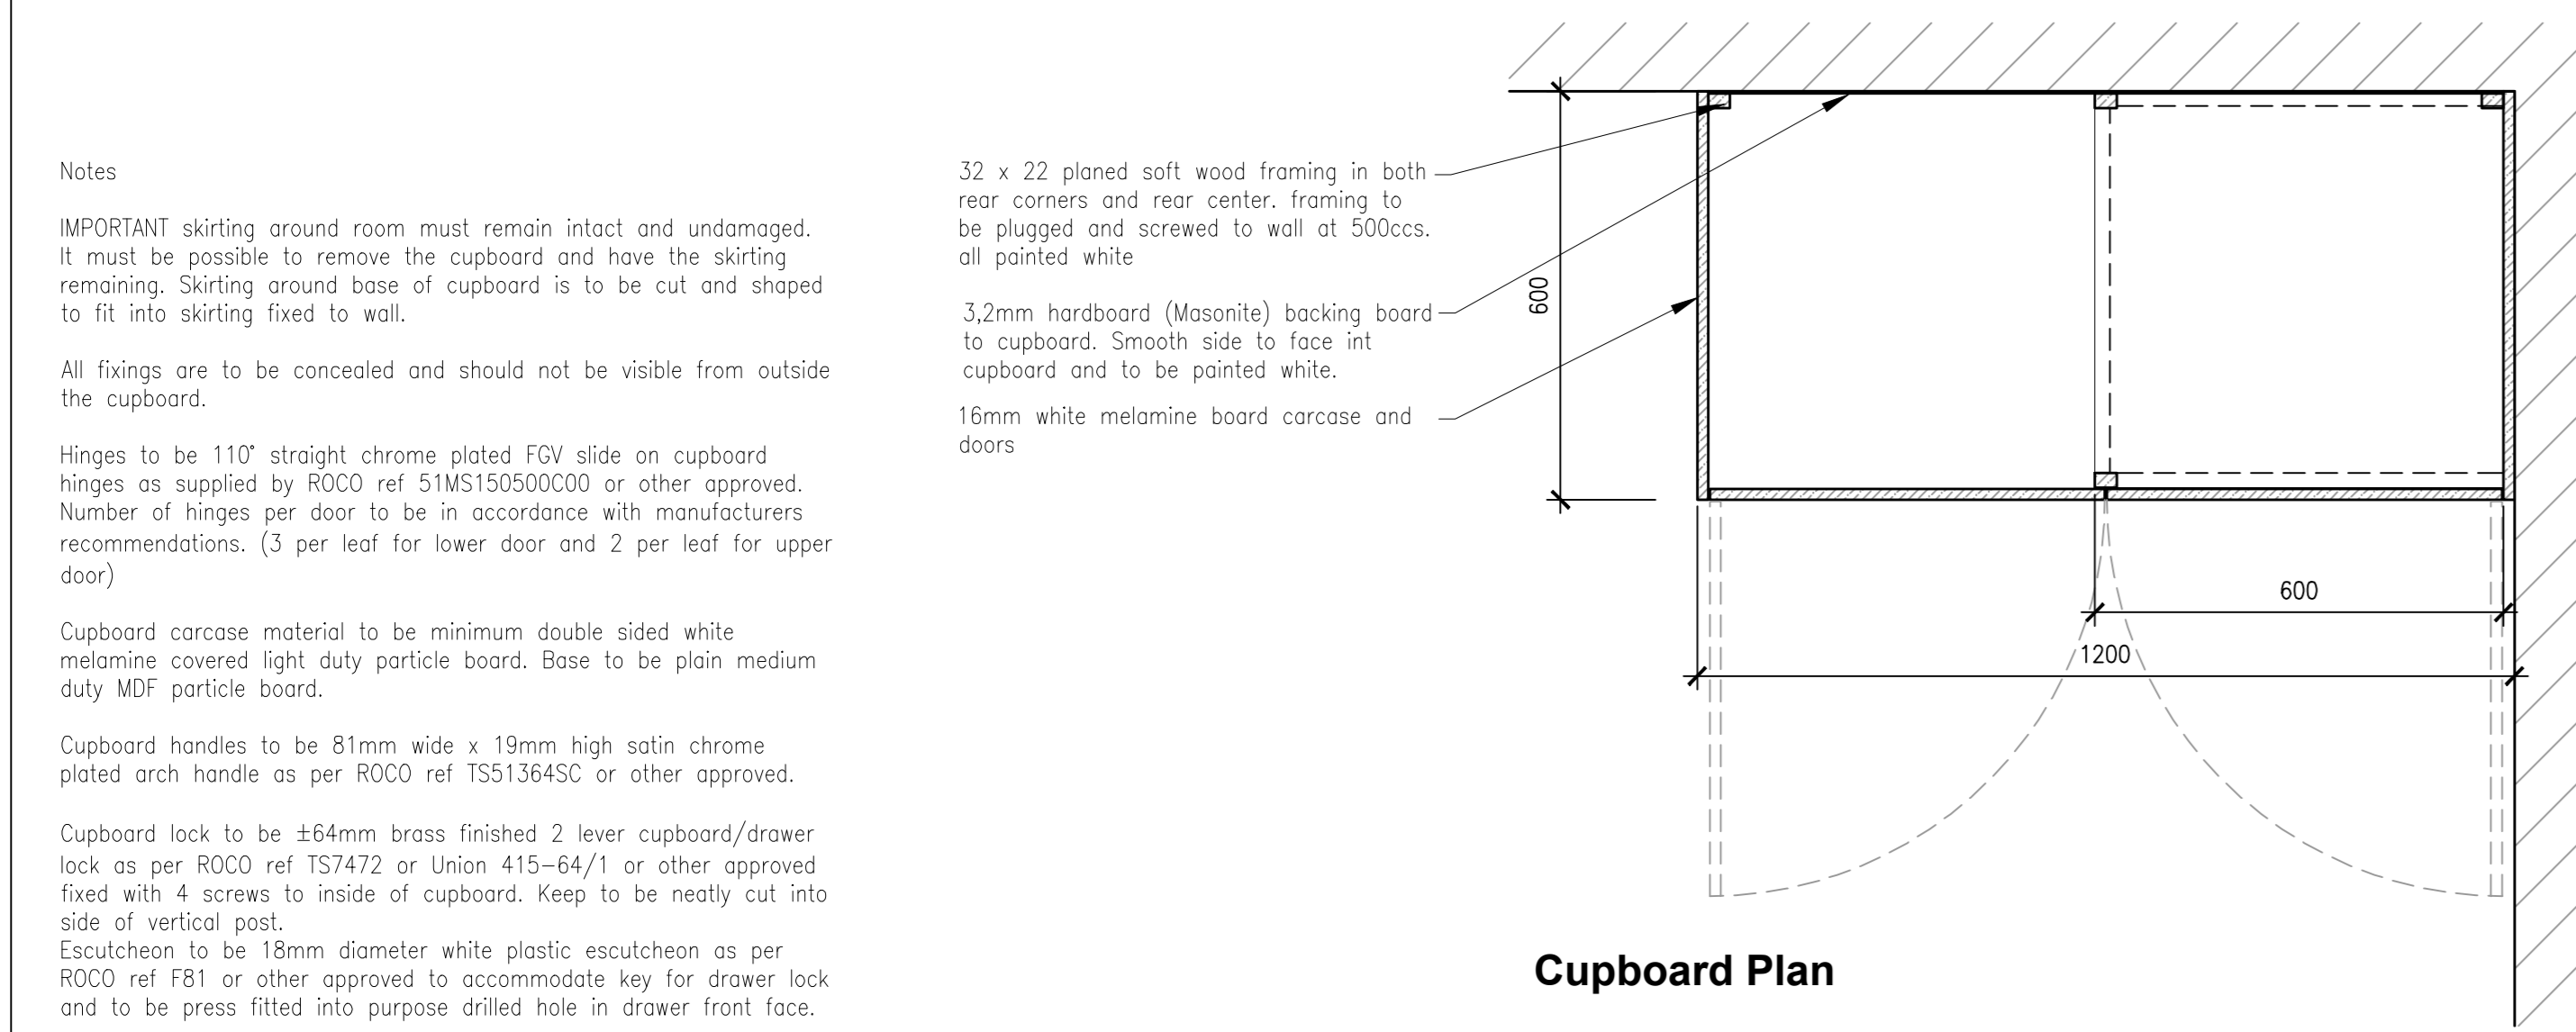


Cupboard Plan

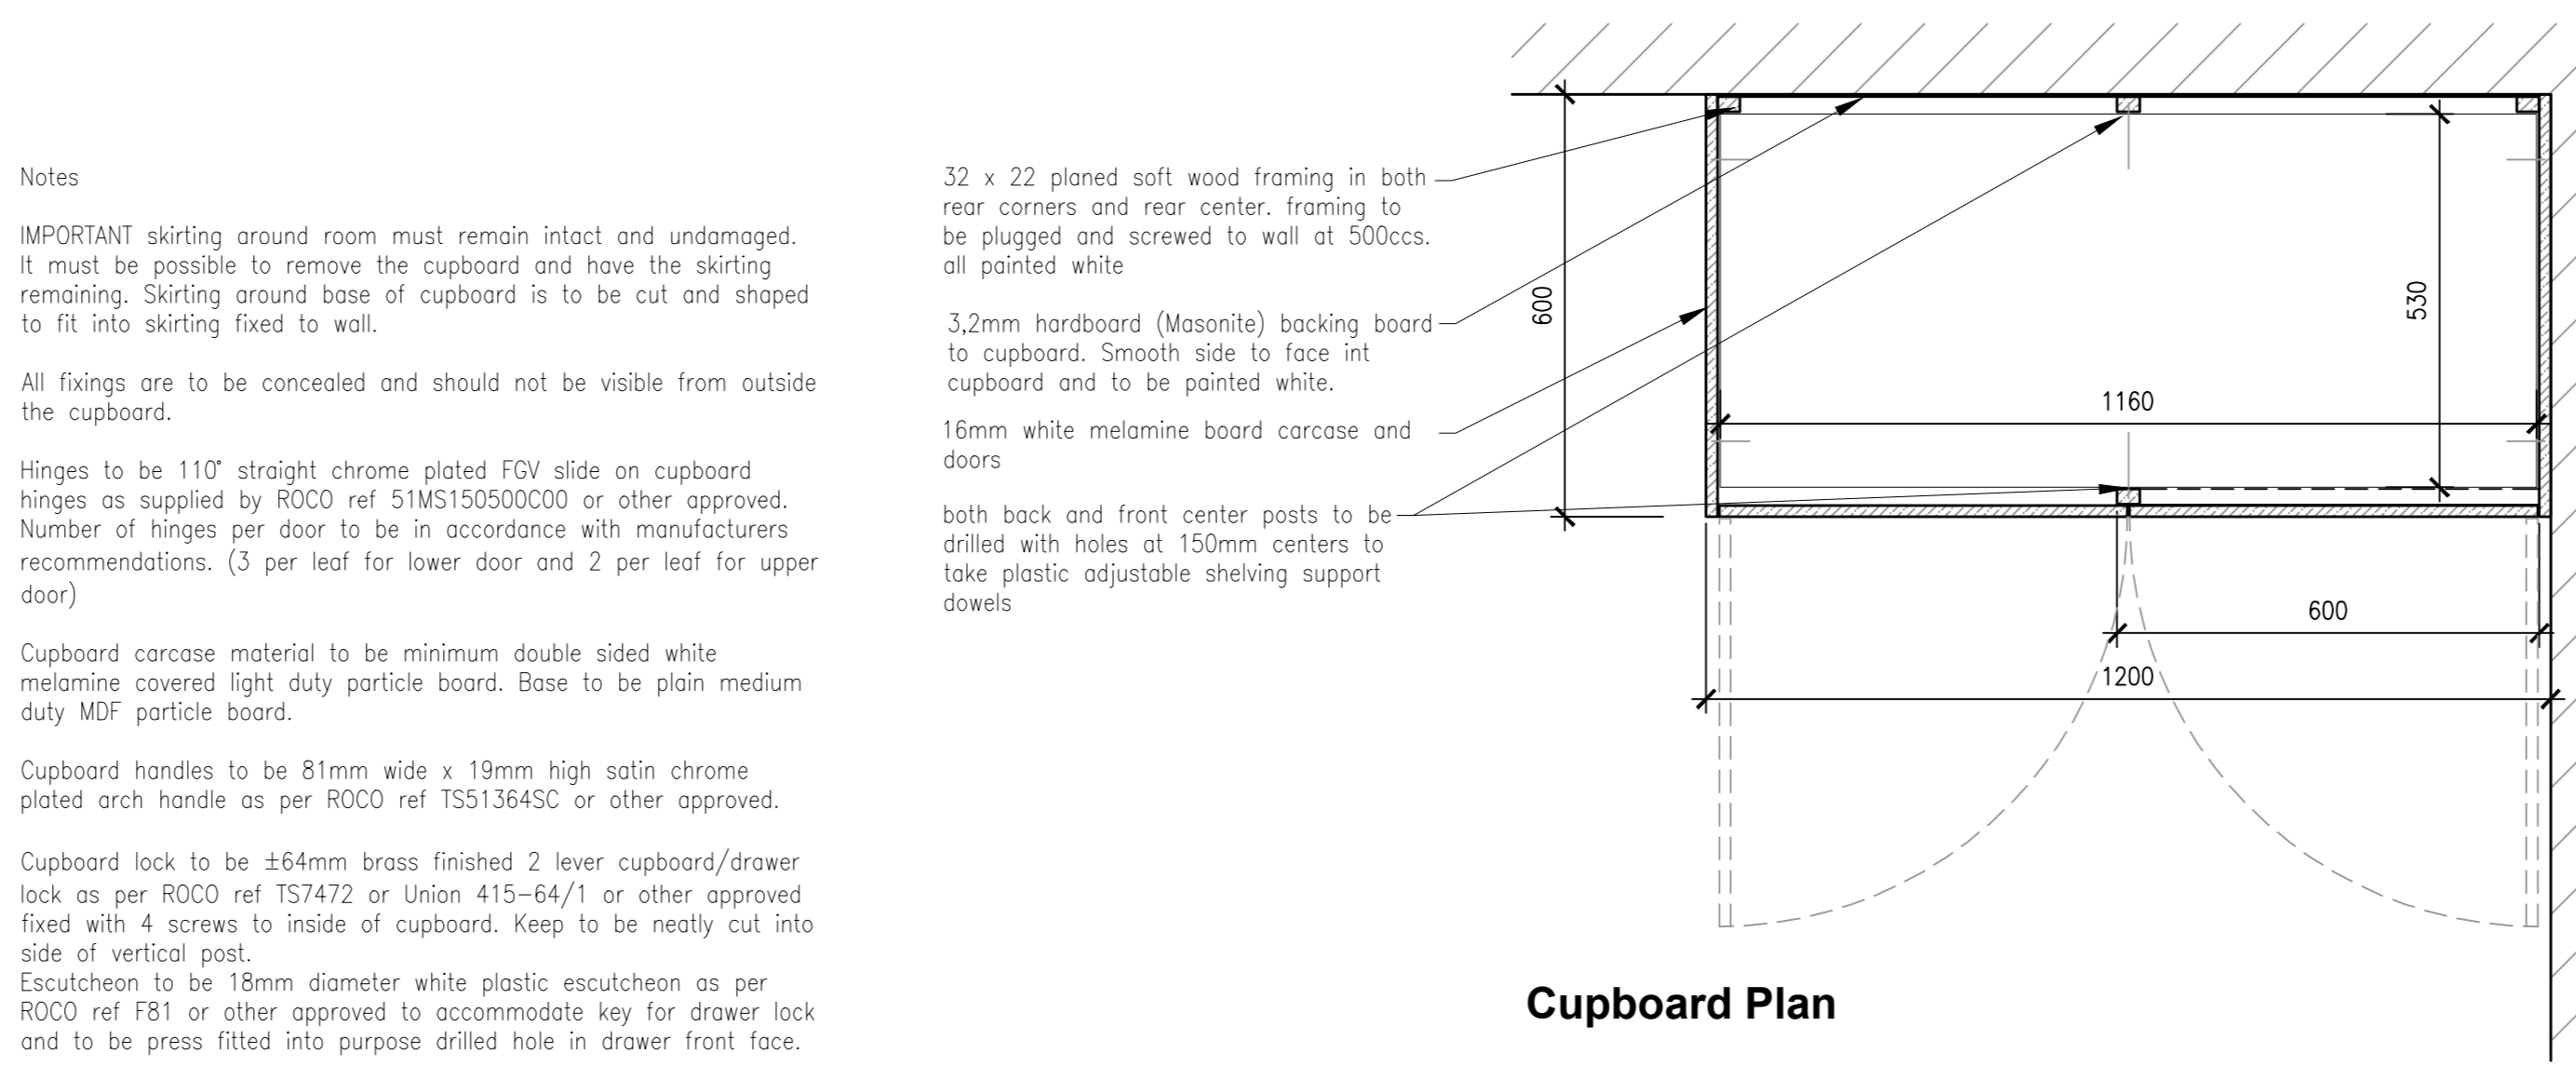


Cupboard Plan

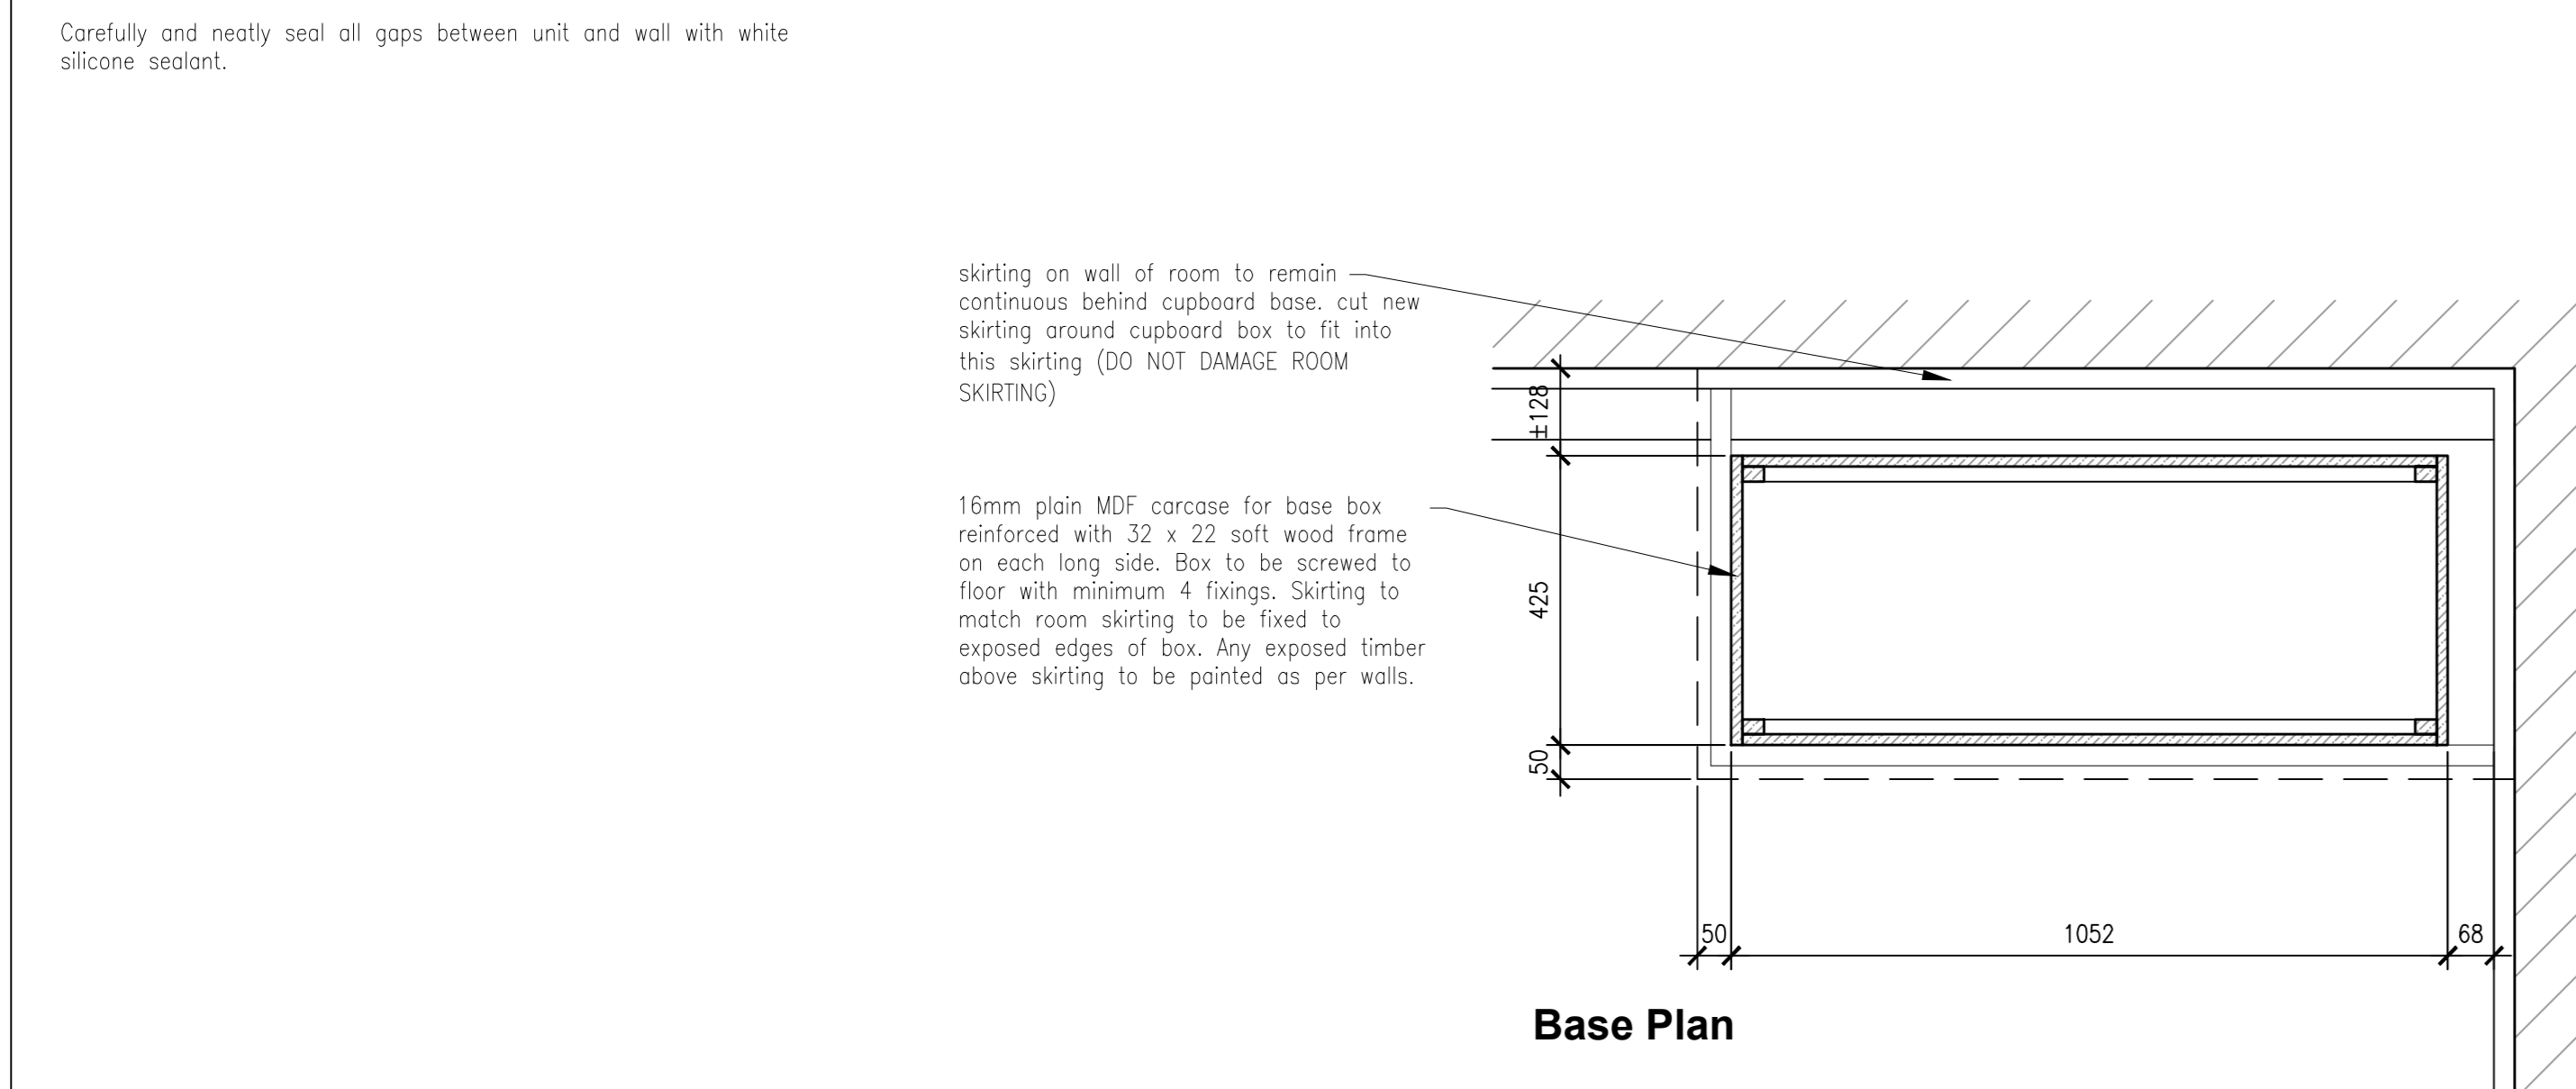

Base Plan

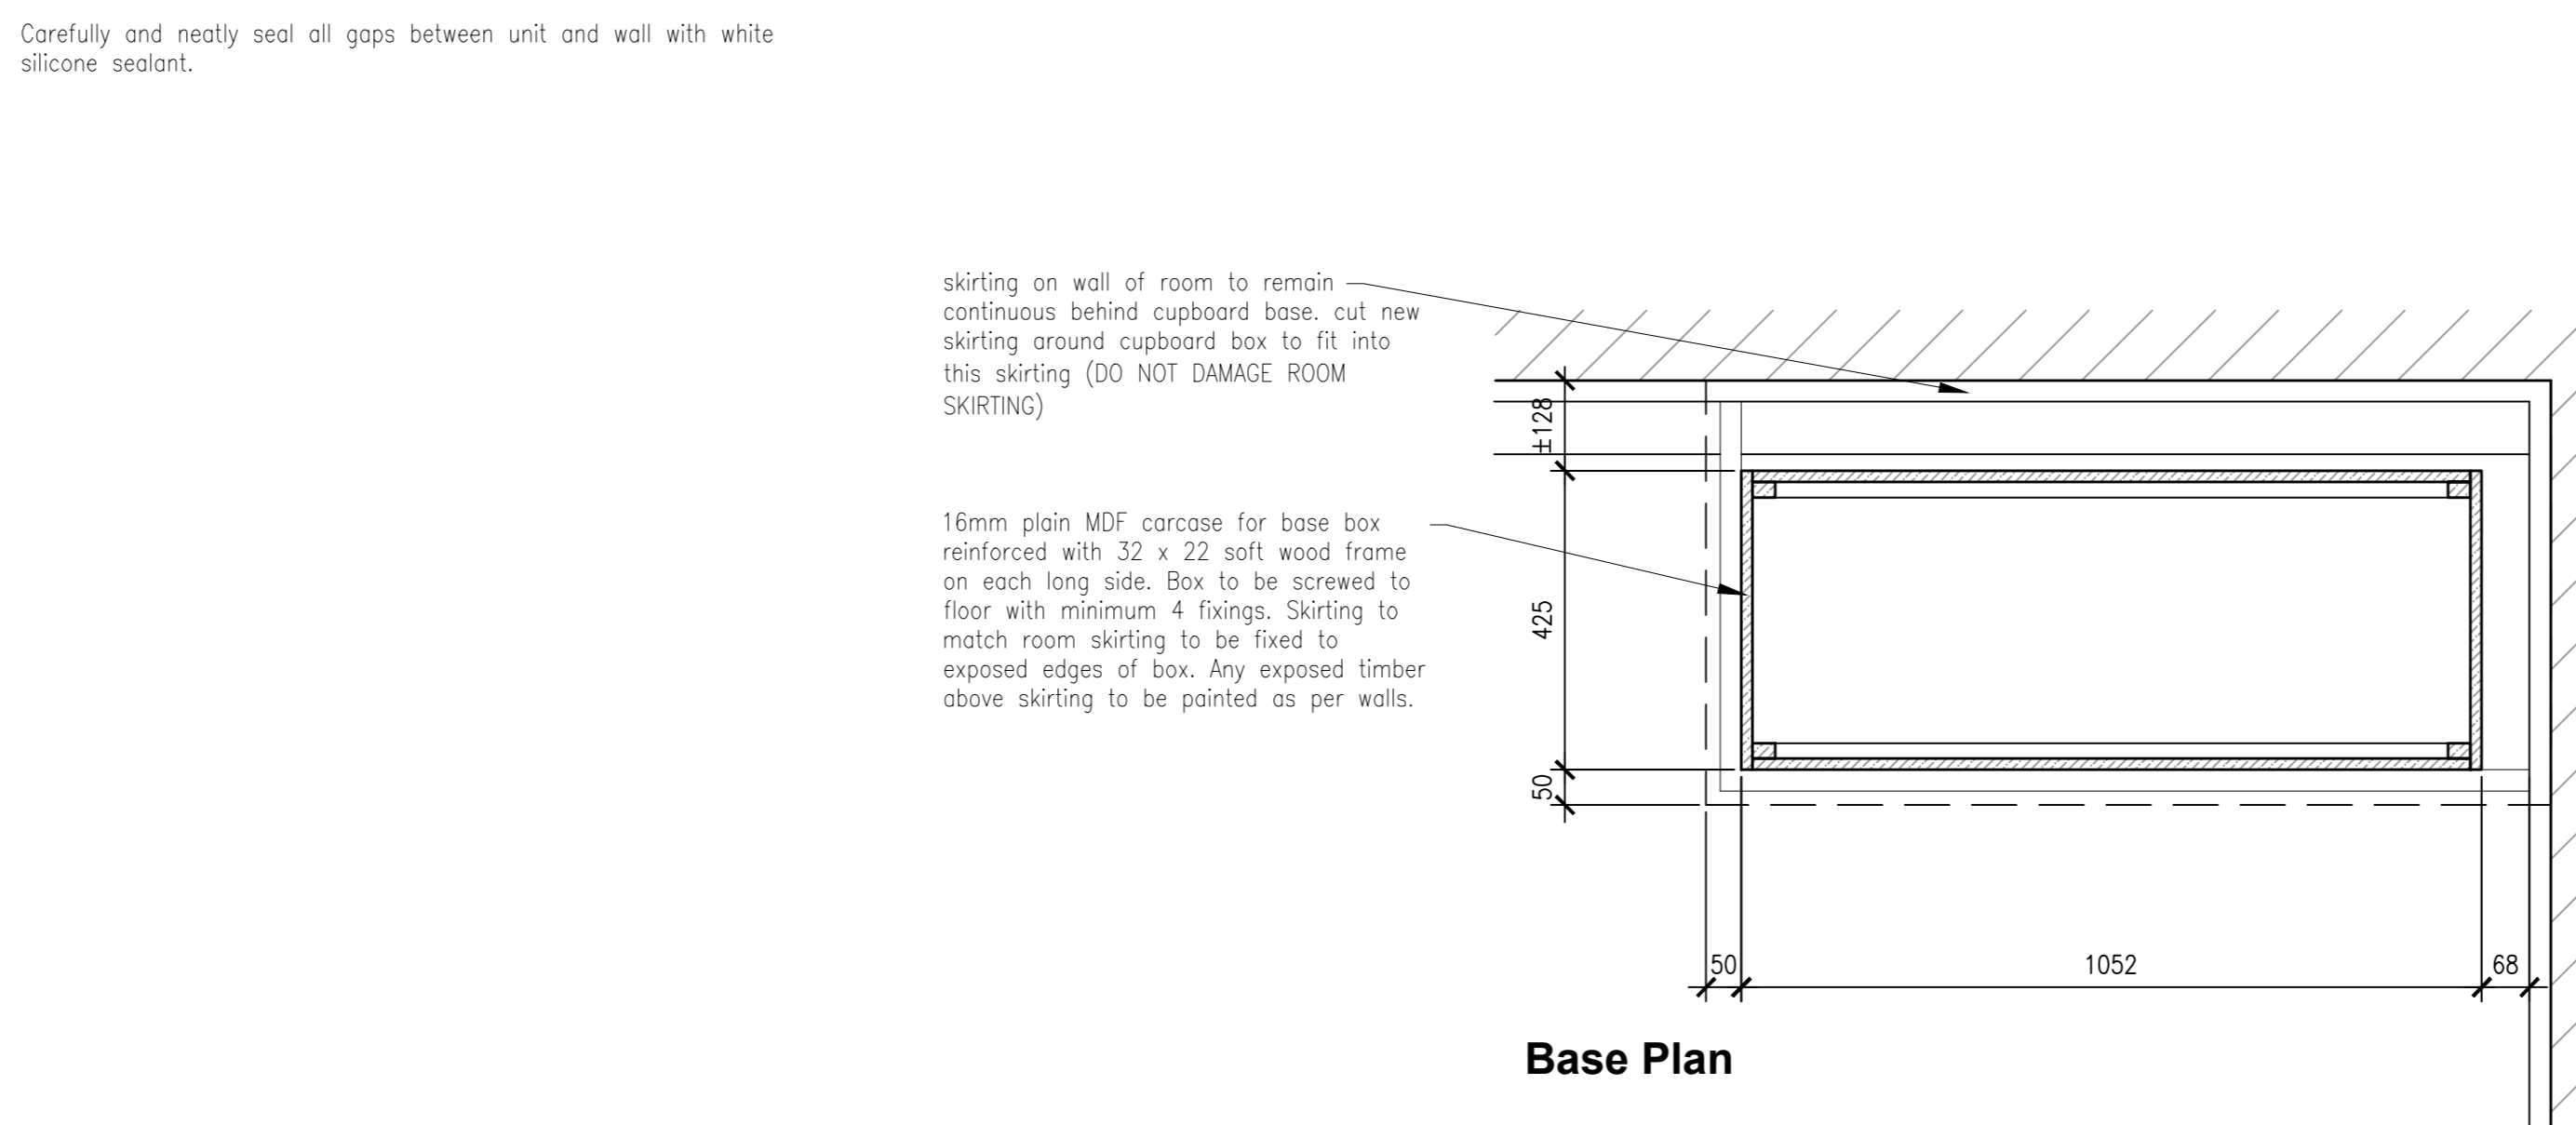


Base Plan

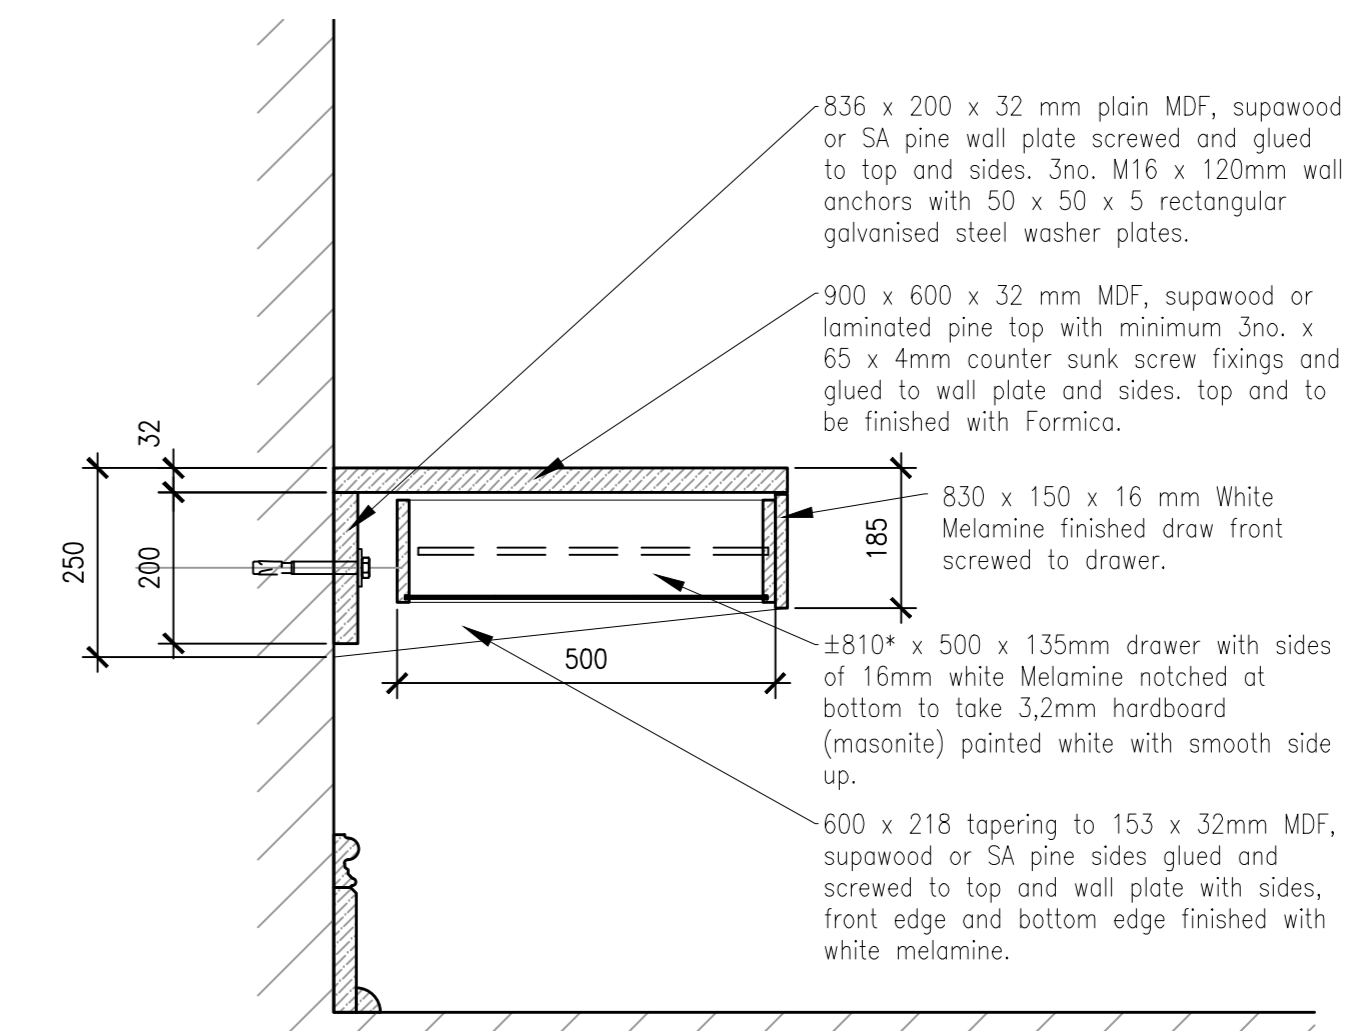


Section

Notes:-
 * Note overall width of drawer may require adjustment to accommodate the drawer runners
 Drawer handle to be 81mm wide x 19mm high satin chrome plated arch handle as per ROCO ref T5513645C or other approved.
 Drawer lock to be #64mm brass finished 2 lever cupboard/drawer lock as per ROCO ref T57472 or Union 415-64/1 or other approved fixed with 4 screws to inside of drawer. Keep to be neatly cut into underside of top.
 Escutcheon to be 18mm diameter white plastic escutcheon as per ROCO ref F81 or other approved to accommodate key for drawer lock and to be press fitted into purpose drilled hole in drawer front face.
 Drawer runners to be 500mm long galvanized metal side mounted ball bearing runners as per ROCO ECONO code T5910.0R or other approved.
 Carefully and neatly seal all gaps between unit and wall with white silicone sealant.

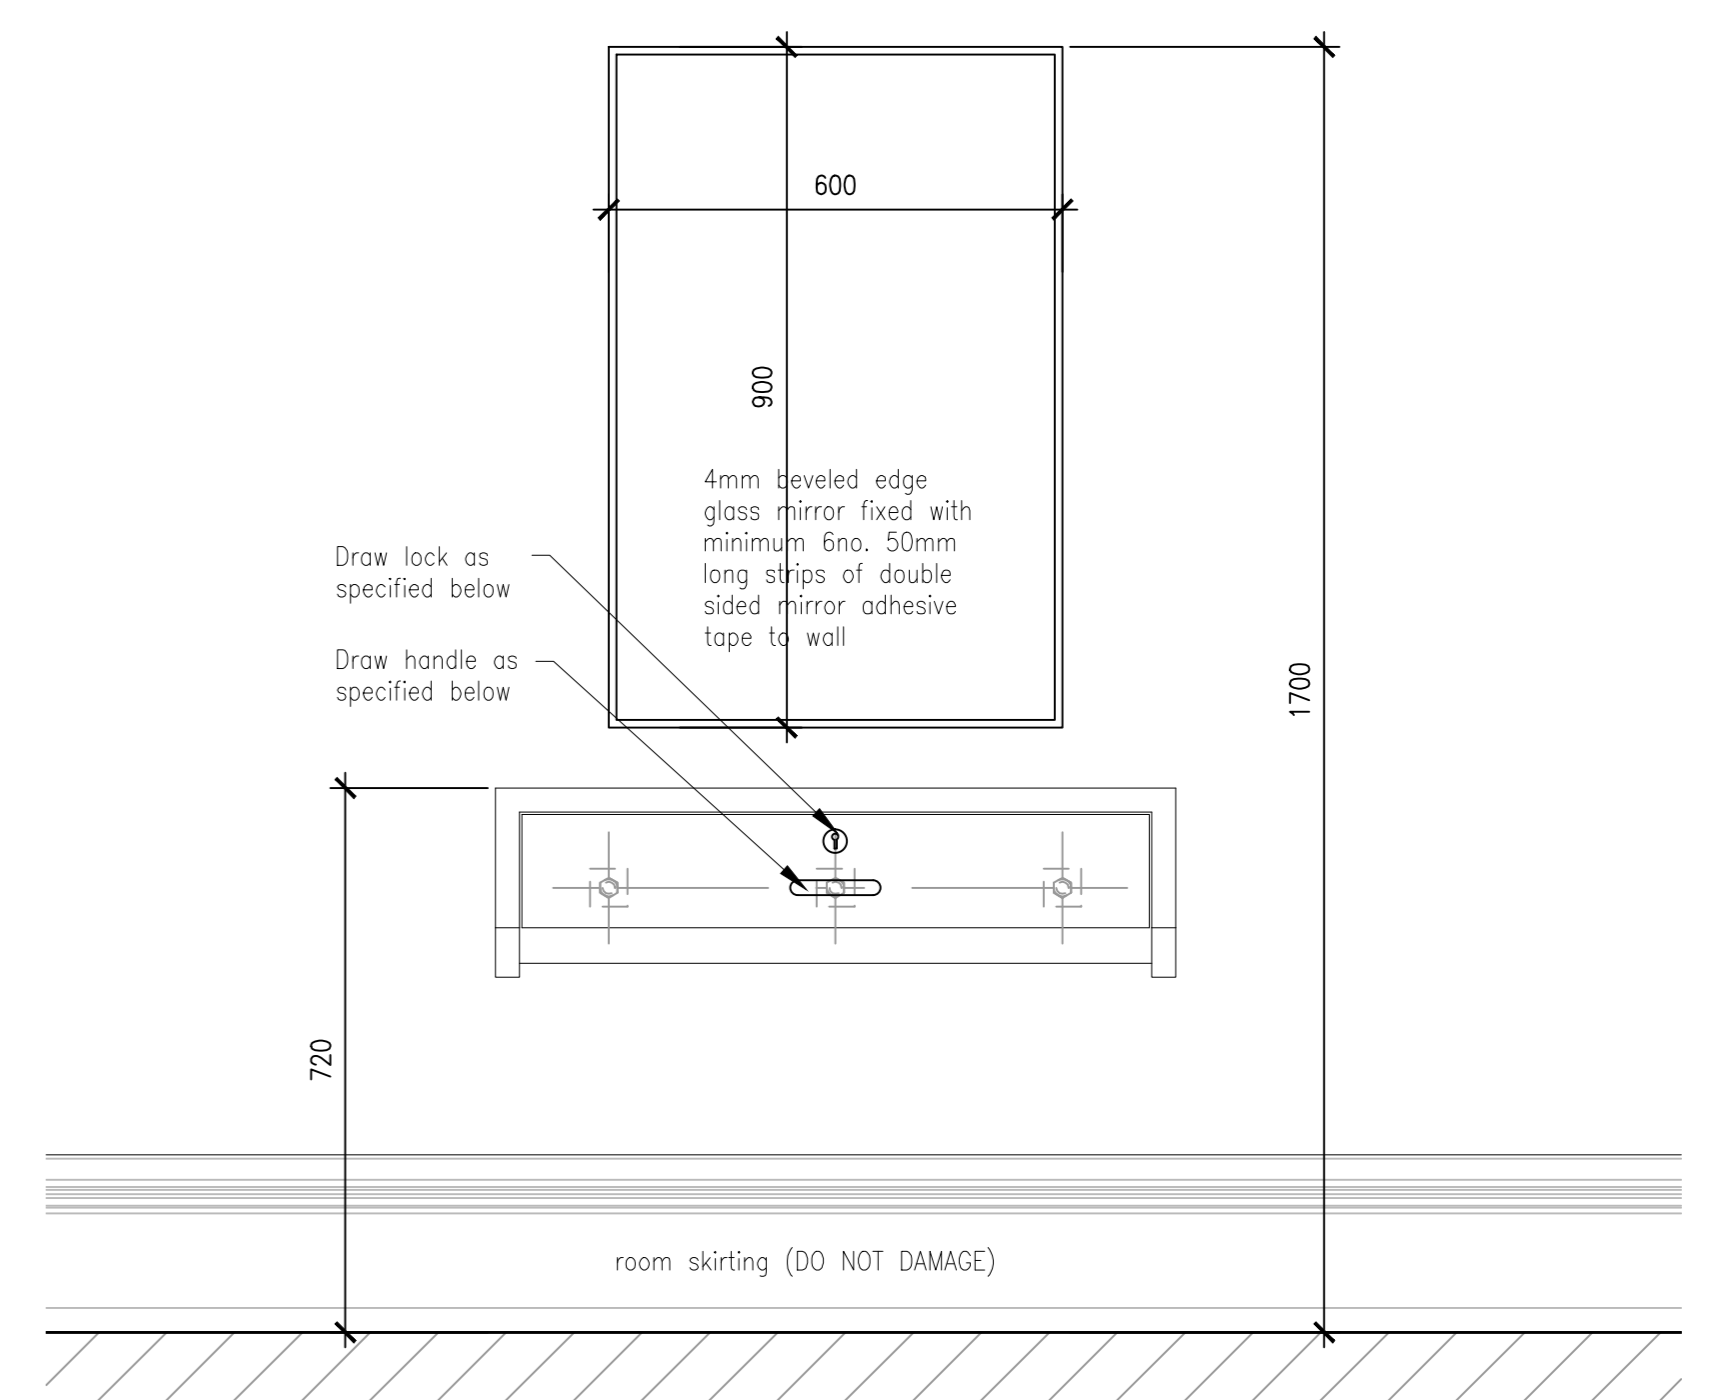

Front Elevation

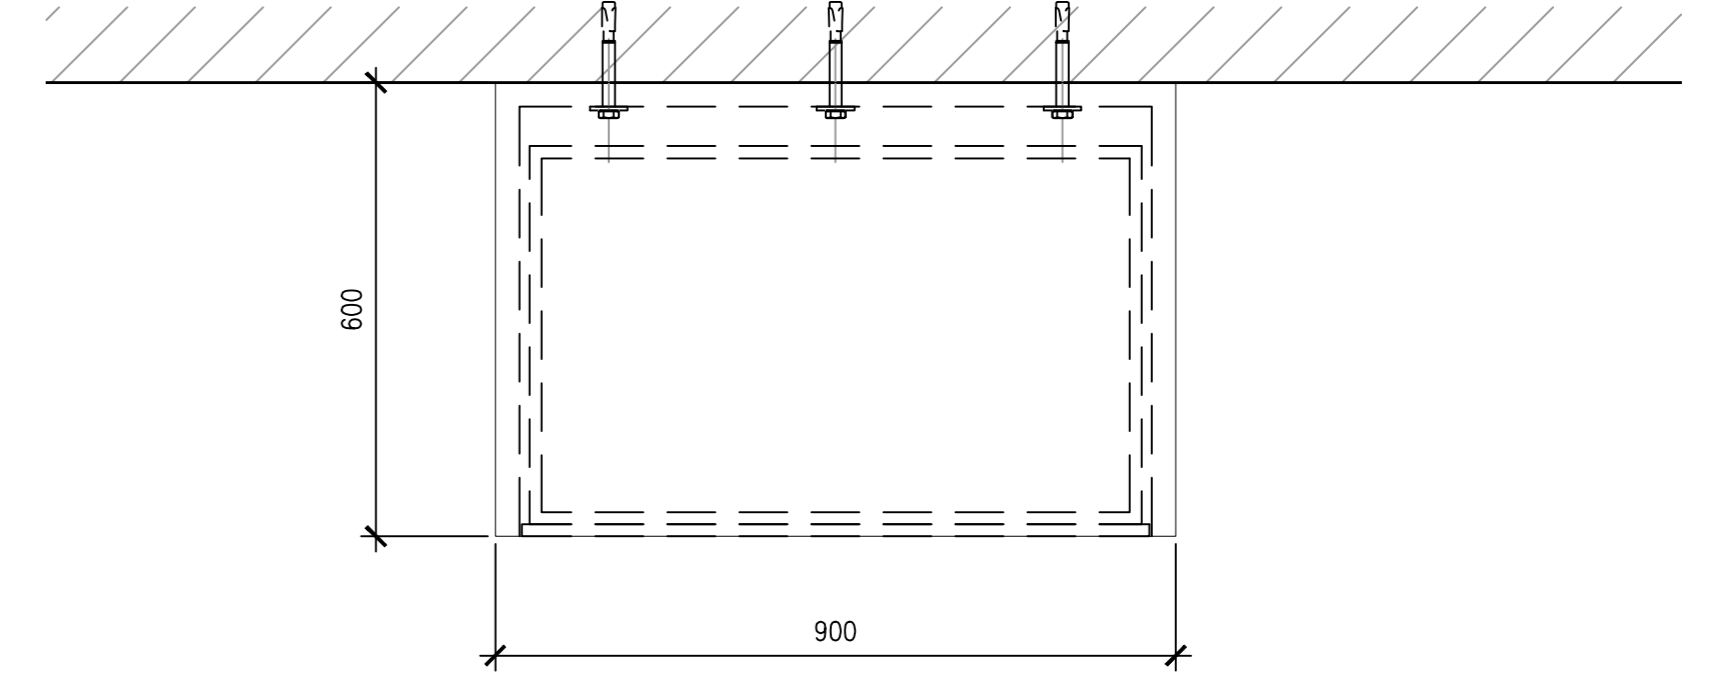

Plan


Desk / Dresser scale 1 : 10

Cupboard Type 1 scale 1 : 10

Cupboard Type 2 scale 1 : 10

NO.	DATE	AMENDMENTS AND REVISIONS
⚠		AMENDMENTS BEFORE CONTRACT COMMENCES
⚠		REVISIONS AFTER CONTRACT HAS COMMENCED

PROVINCE OF
 KWA-ZULU NATAL
 DEPARTMENT OF WORKS
 PRIVATE BAG X9041
 PIETERMARITZBURG
 3200

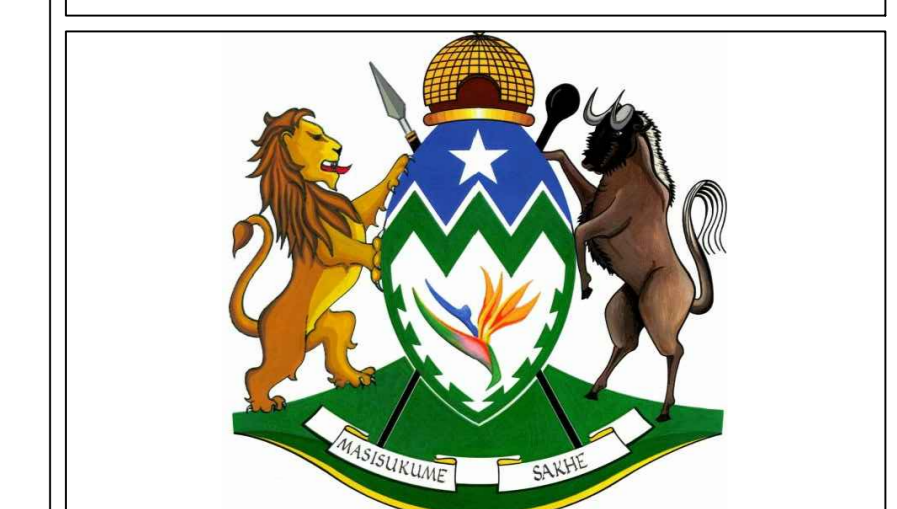

L&R architects
 Suite E3 : Block E
 Netcare Office Park
 95 Umhlanga Rocks Drive
 Durban North
 4051
 Tel : 031 573 1202
 Fax: 031 573 1201
 eMail: reesh@mweb.co.za

1	0	3	8	E	.	.	2	1	7	.
---	---	---	---	---	---	---	---	---	---	---

PROJECT
 SOUTHERN REGION
 PIETERMARITZBURG
 DEPARTMENT OF HEALTH
 TOWN HILL HOSPITAL
 REPLACEMENT AND
 RENOVATIONS TO ROOFS

DRAWING DESCRIPTION
 OCCUPATIONAL THERAPY
 CUPBOARD DETAILS
 DESK / DRESSER DETAILS

DRAWING NO.	REV
044038 - E - 217	.
SCALE	CHECKED
1:10	.
FILE NO.	CLIENT
WIMS 044038	.
DATE	DRAWN
Nov 2013	J.K.W.