

PARK


VICTORIA

COUNTY

UMGENT

PARK


NORTH CENTRAL T50

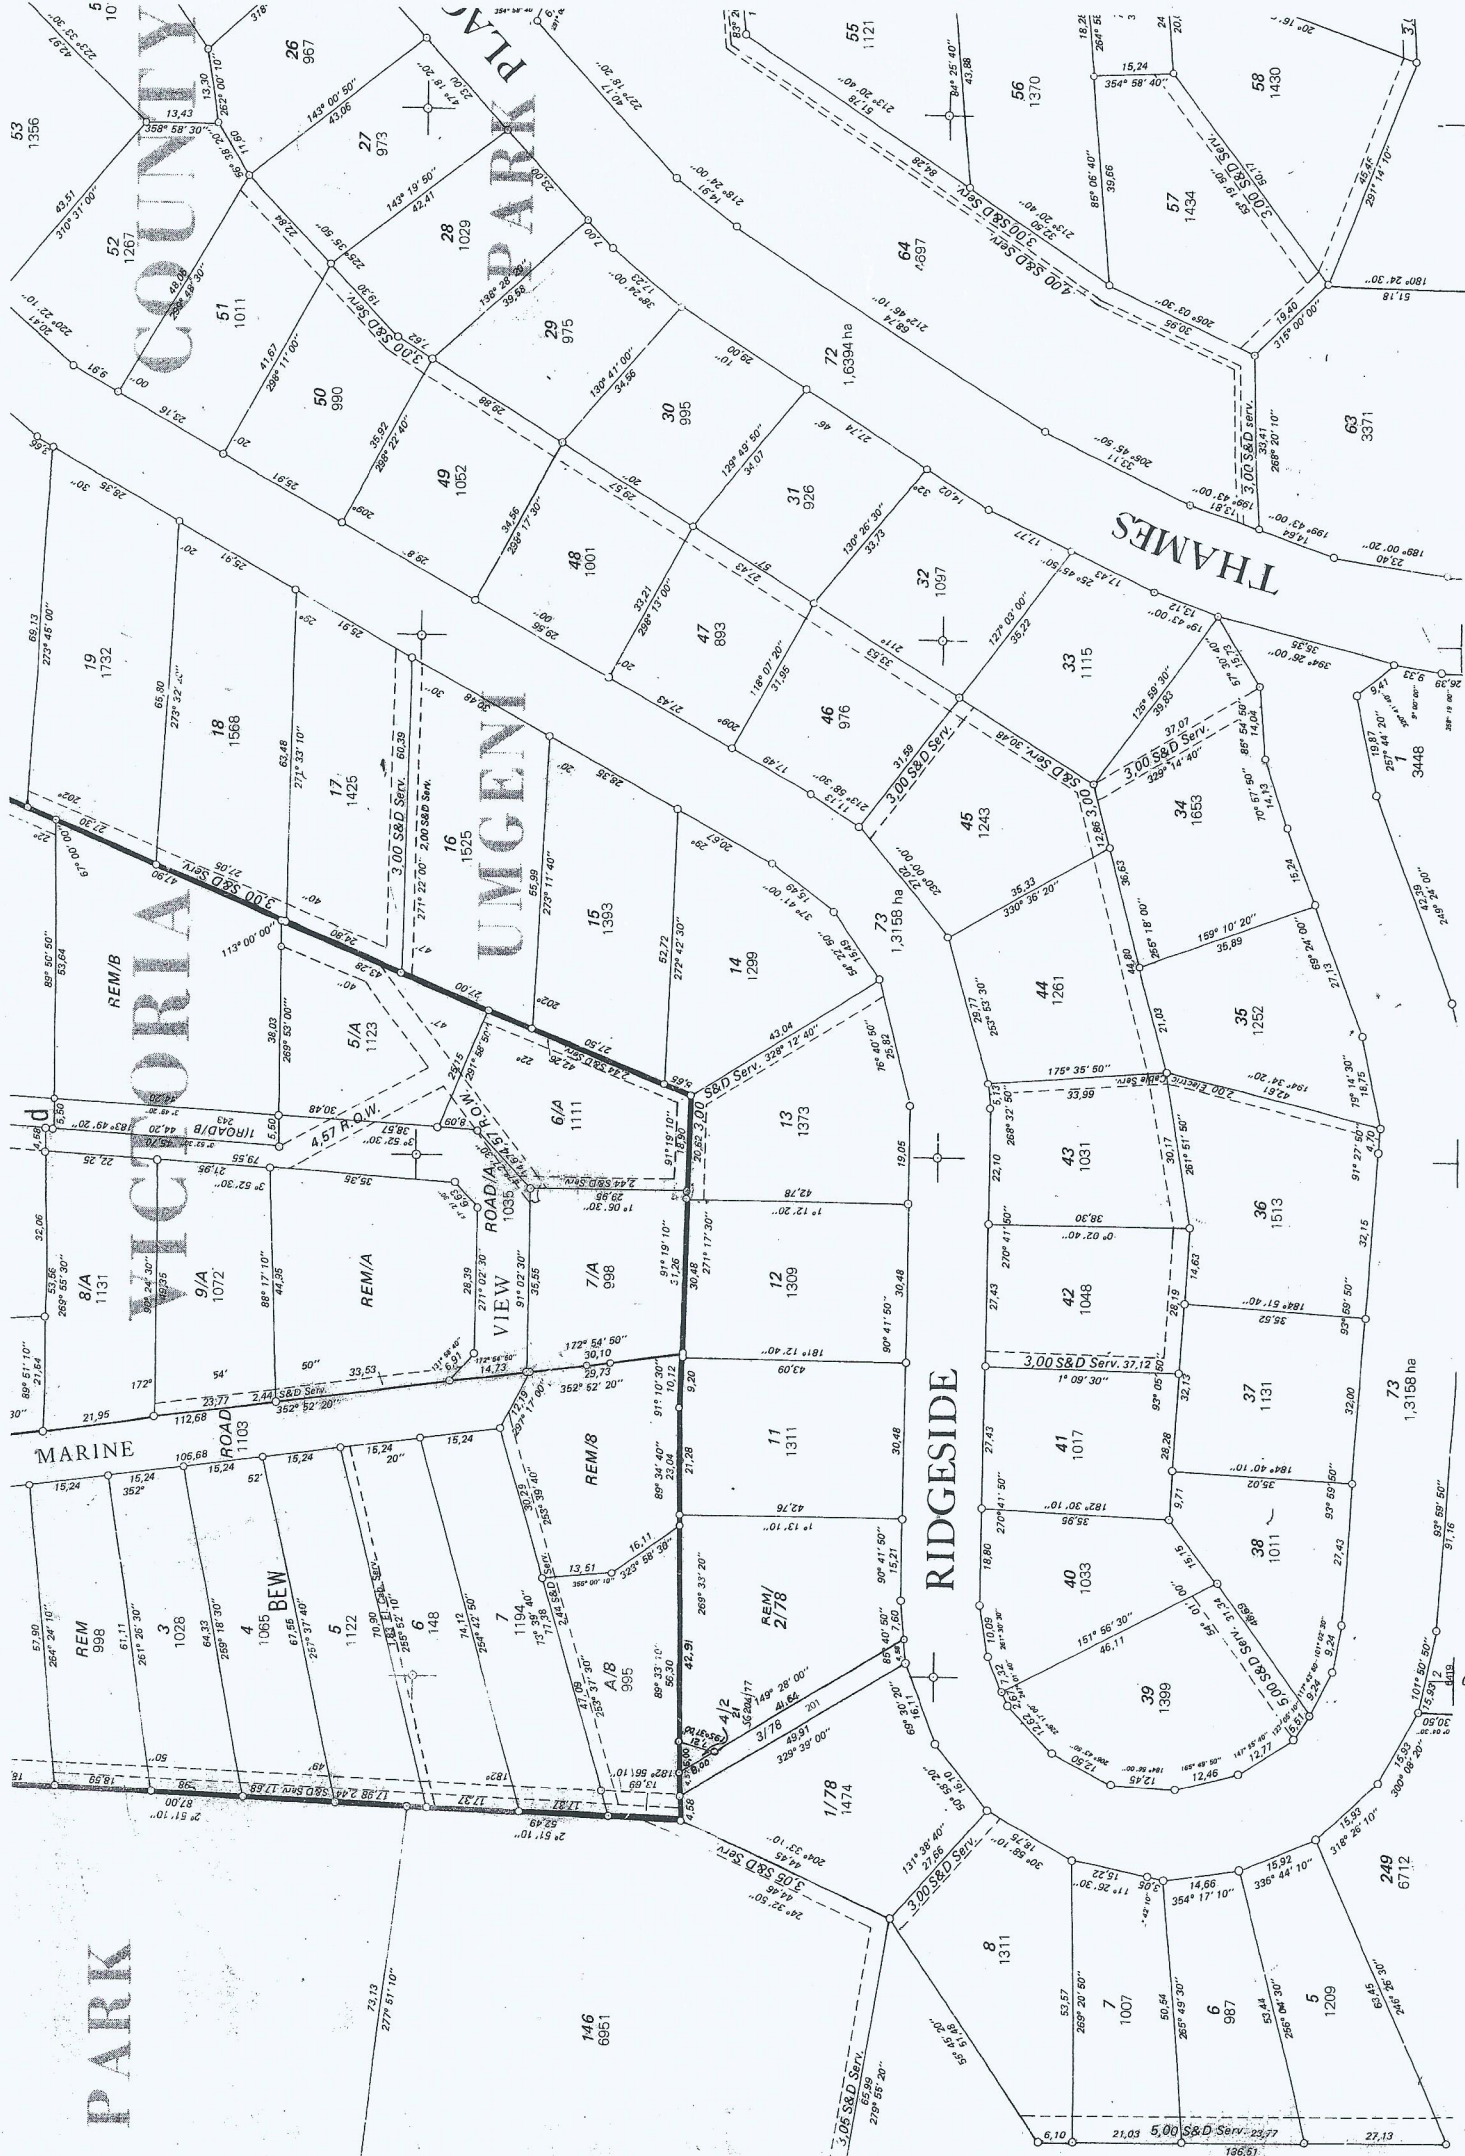

-2 700

-2 600


-2 900

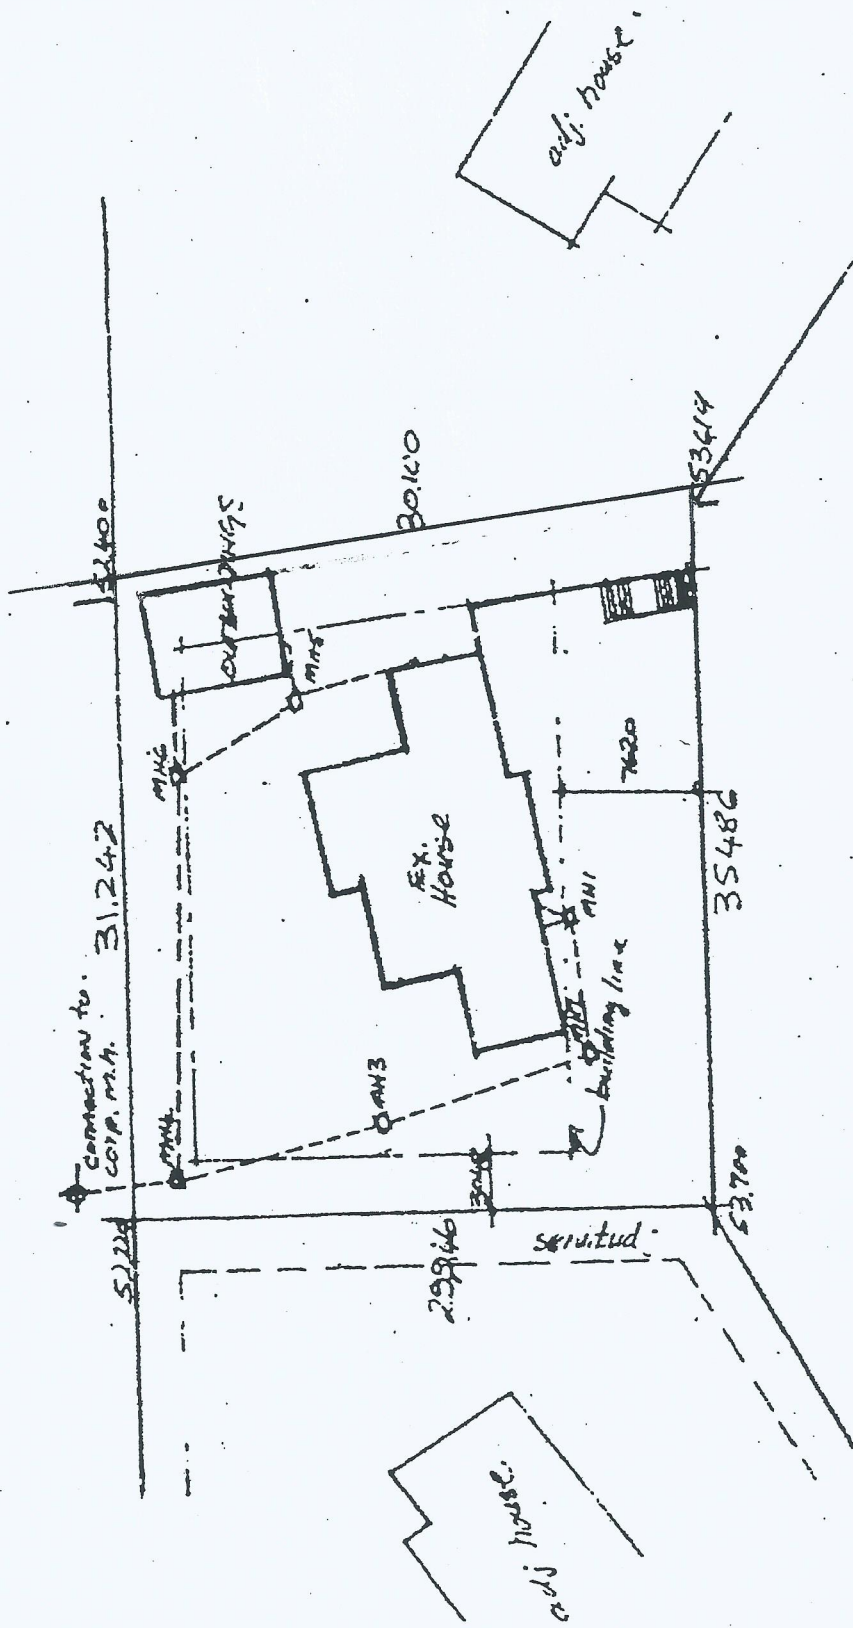





MARINE VIEW AVE

SCALE 1:500


SITE PLAN

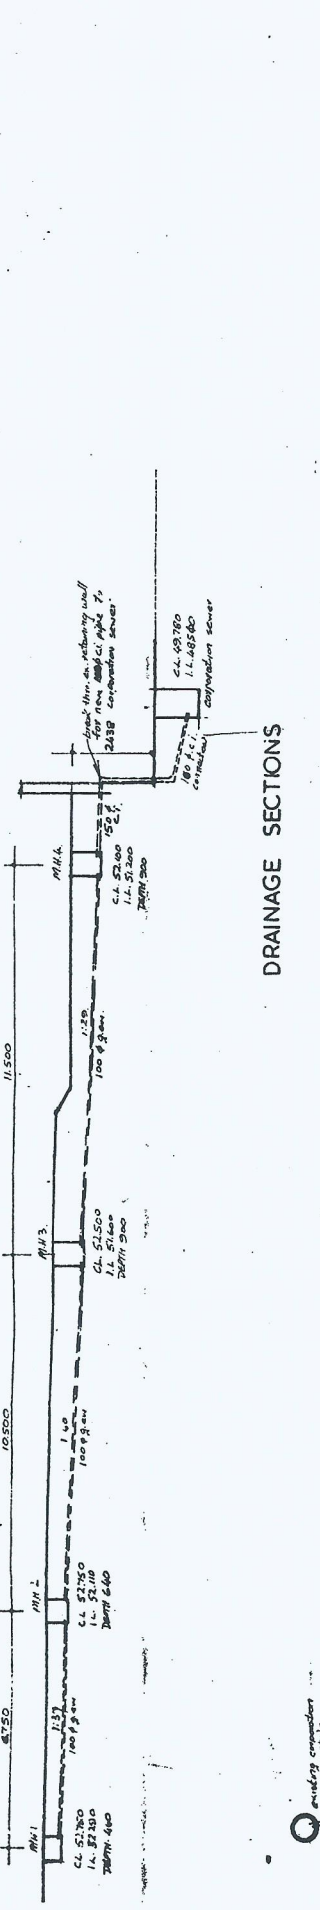


**DRAINAGE SECTIONS**

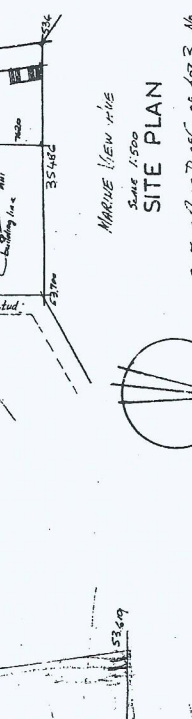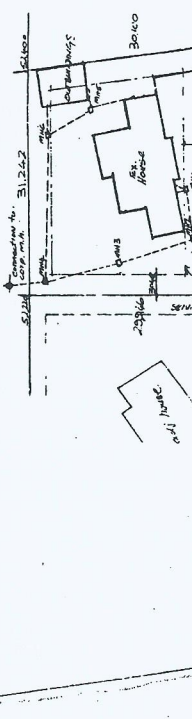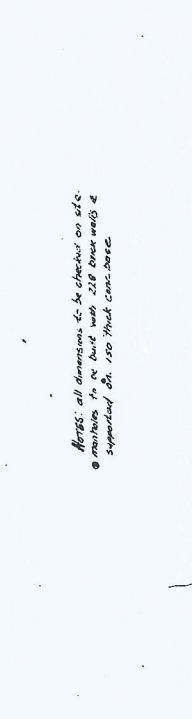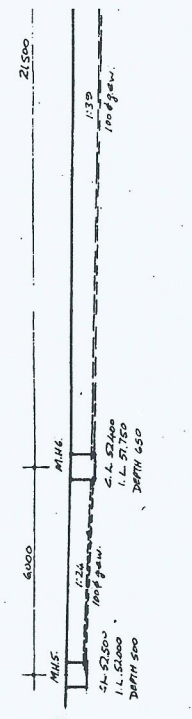

Notes: all dimensions to be checked on site.  
 @ manholes to be built with 24" brick walls & supported on 12" thick concrete.

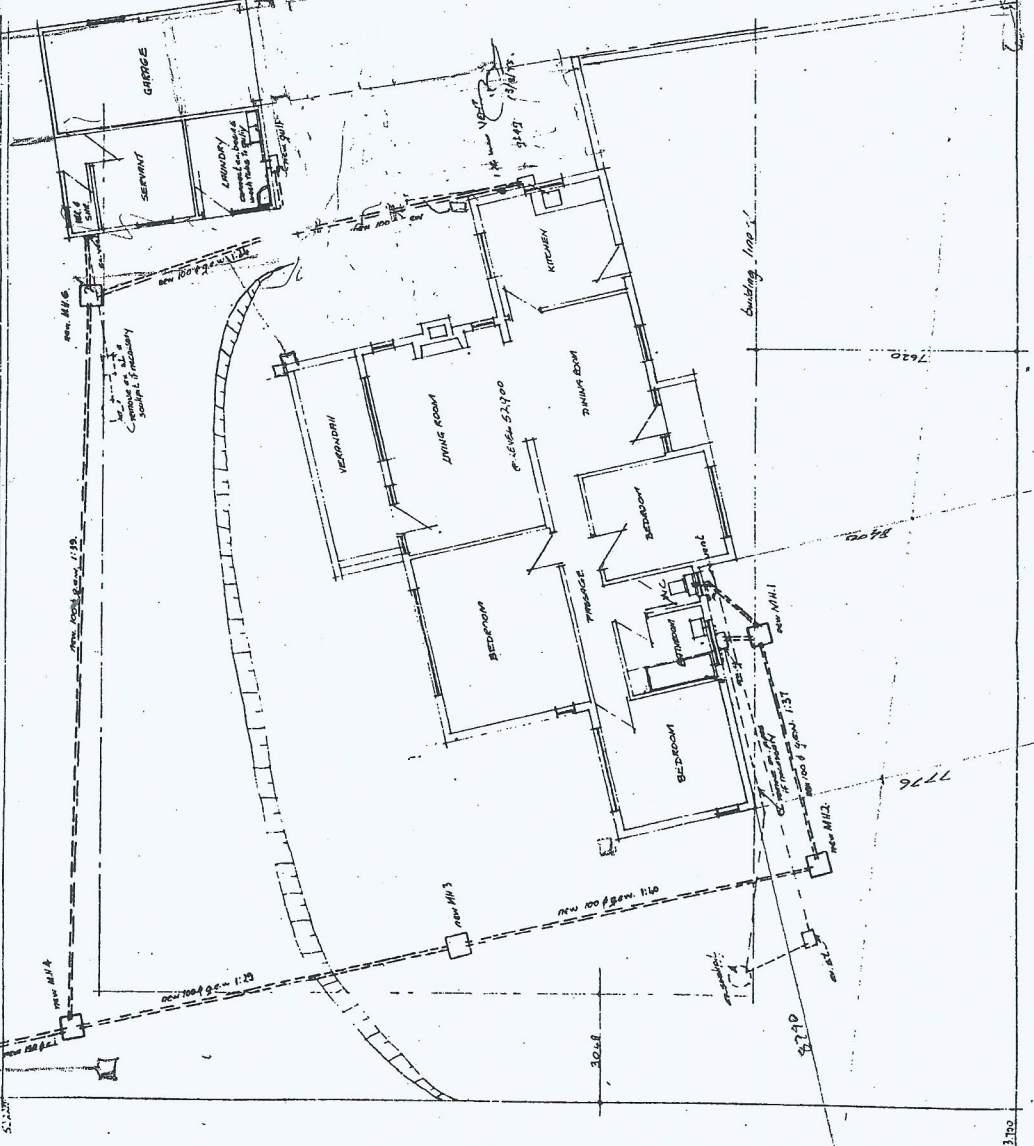

**PLAN**

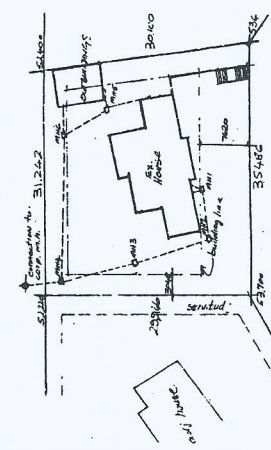

MARQUE VIEW VILLE  
 Scale 1:500  
**SITE PLAN**  
 Sub 7 of A, or D, of C. of Lot 3, 16  
 County of Ulster.

