




NOTES
 DO NOT SCALE OFF DRAWINGS
 No part of this design to be altered or reproduced without written permission.
 ALL DIMENSIONS ARE TO BE TAKEN ON SITE PRIOR TO MANUFACTURING.

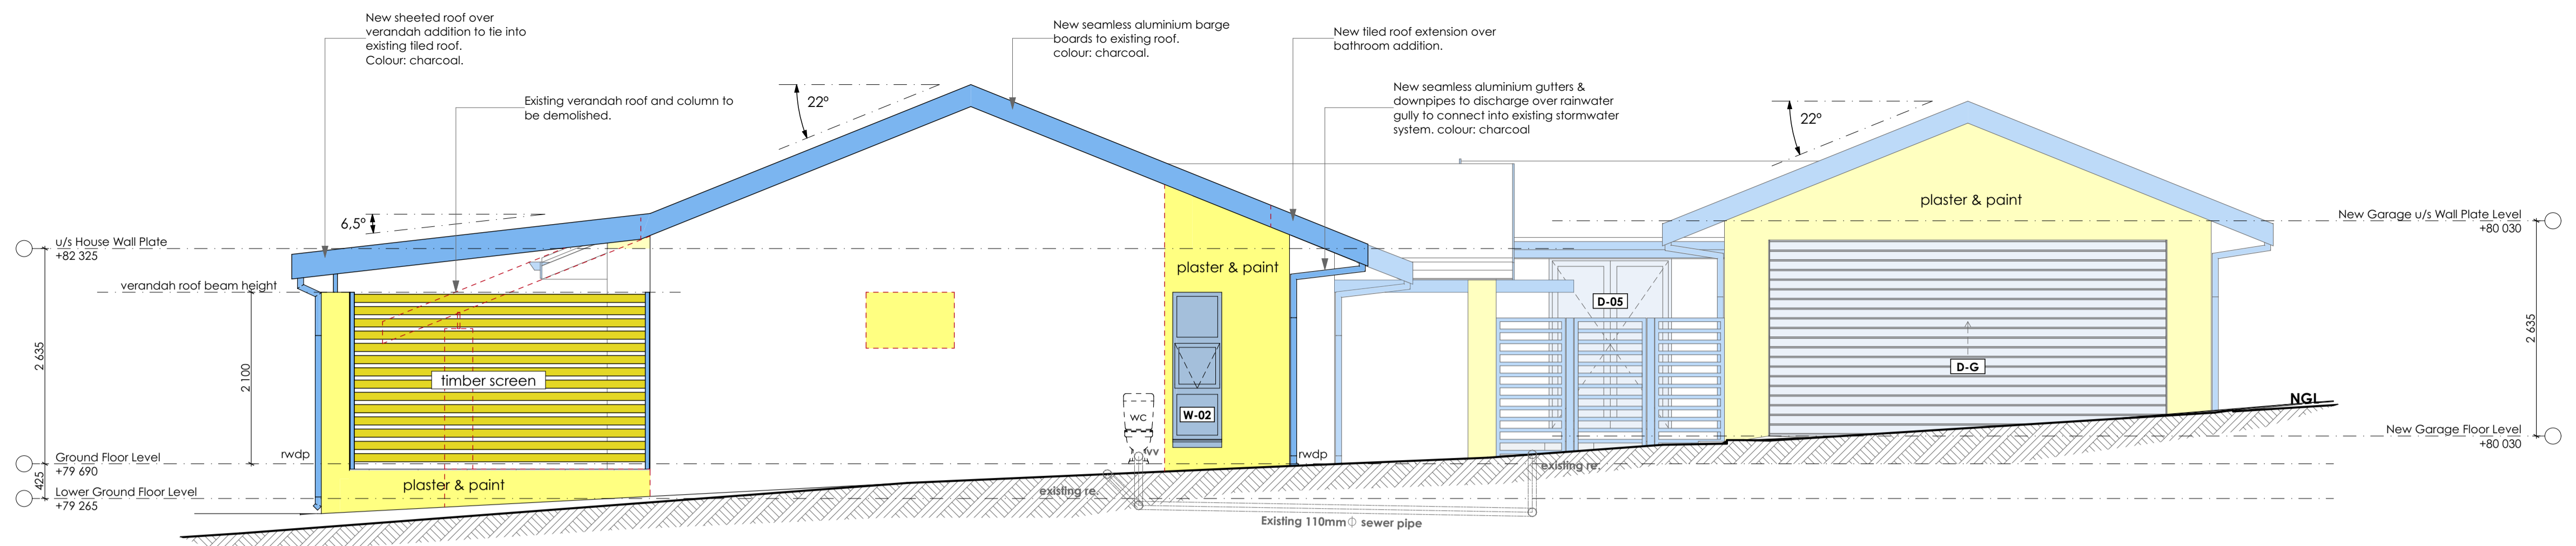


North Elevation
 Scale 1:50

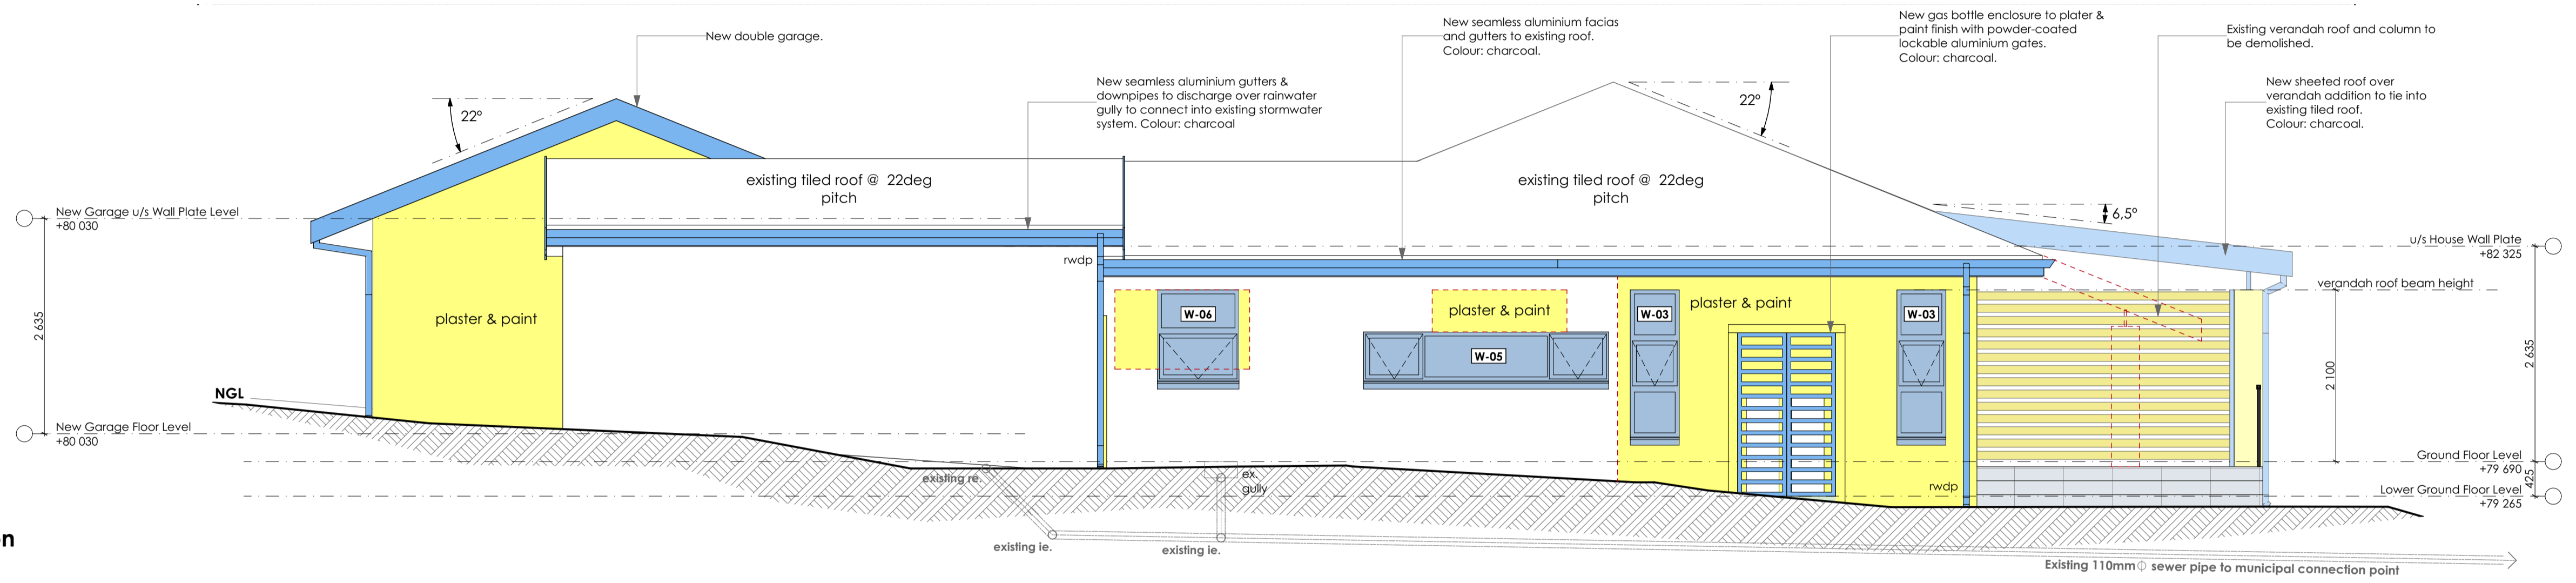

South Elevation
 Scale 1:50

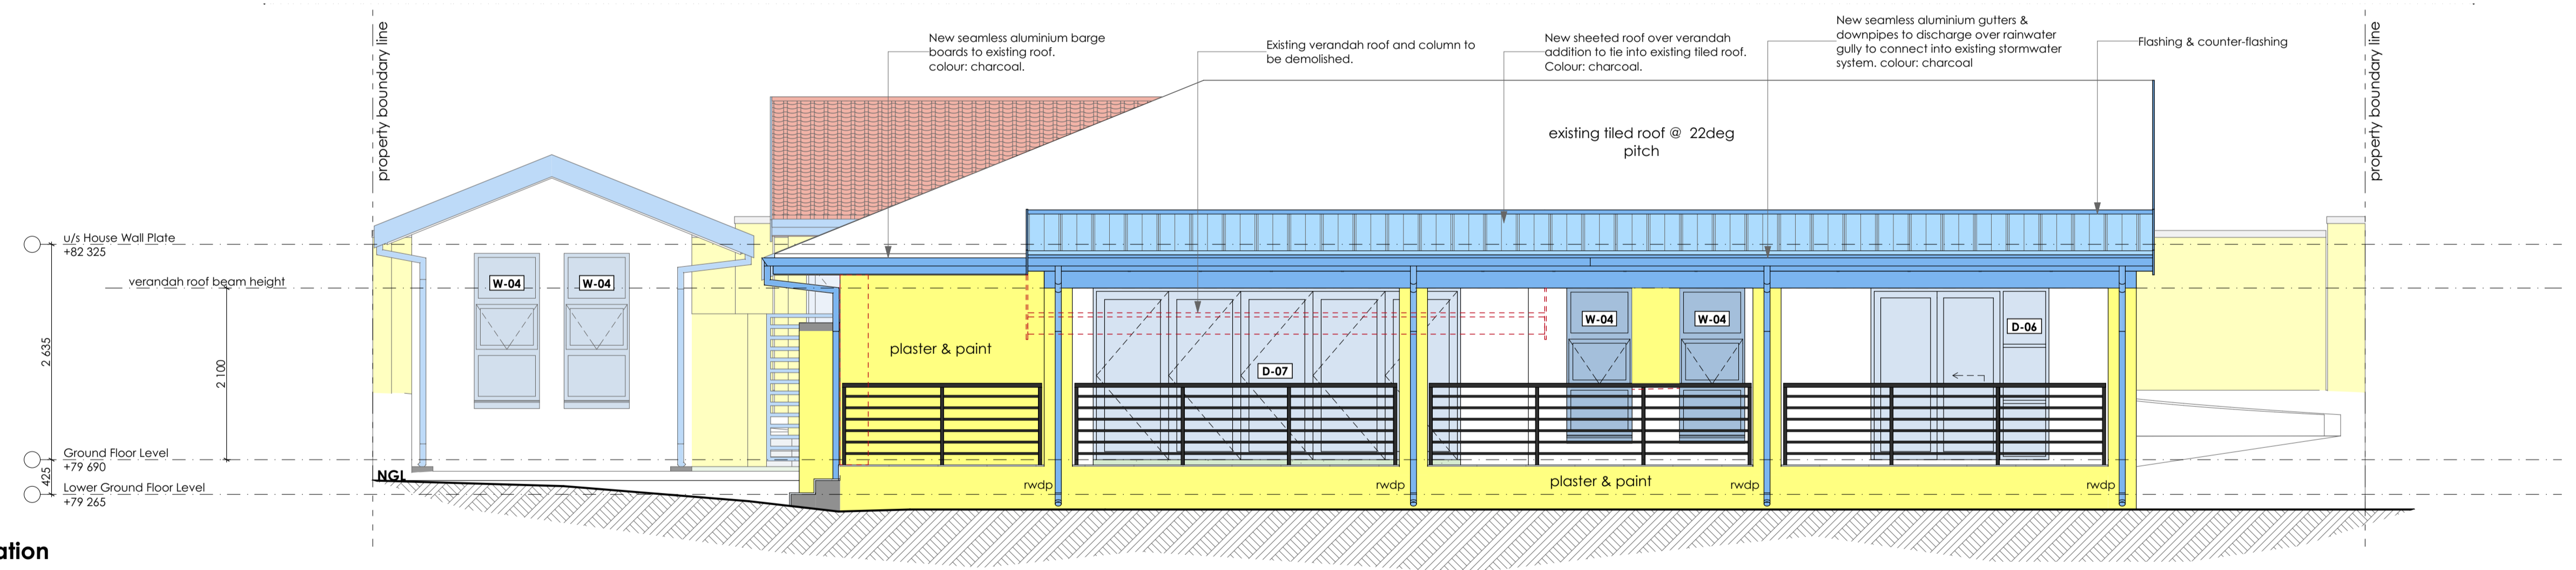

East Elevation
 Scale 1:50

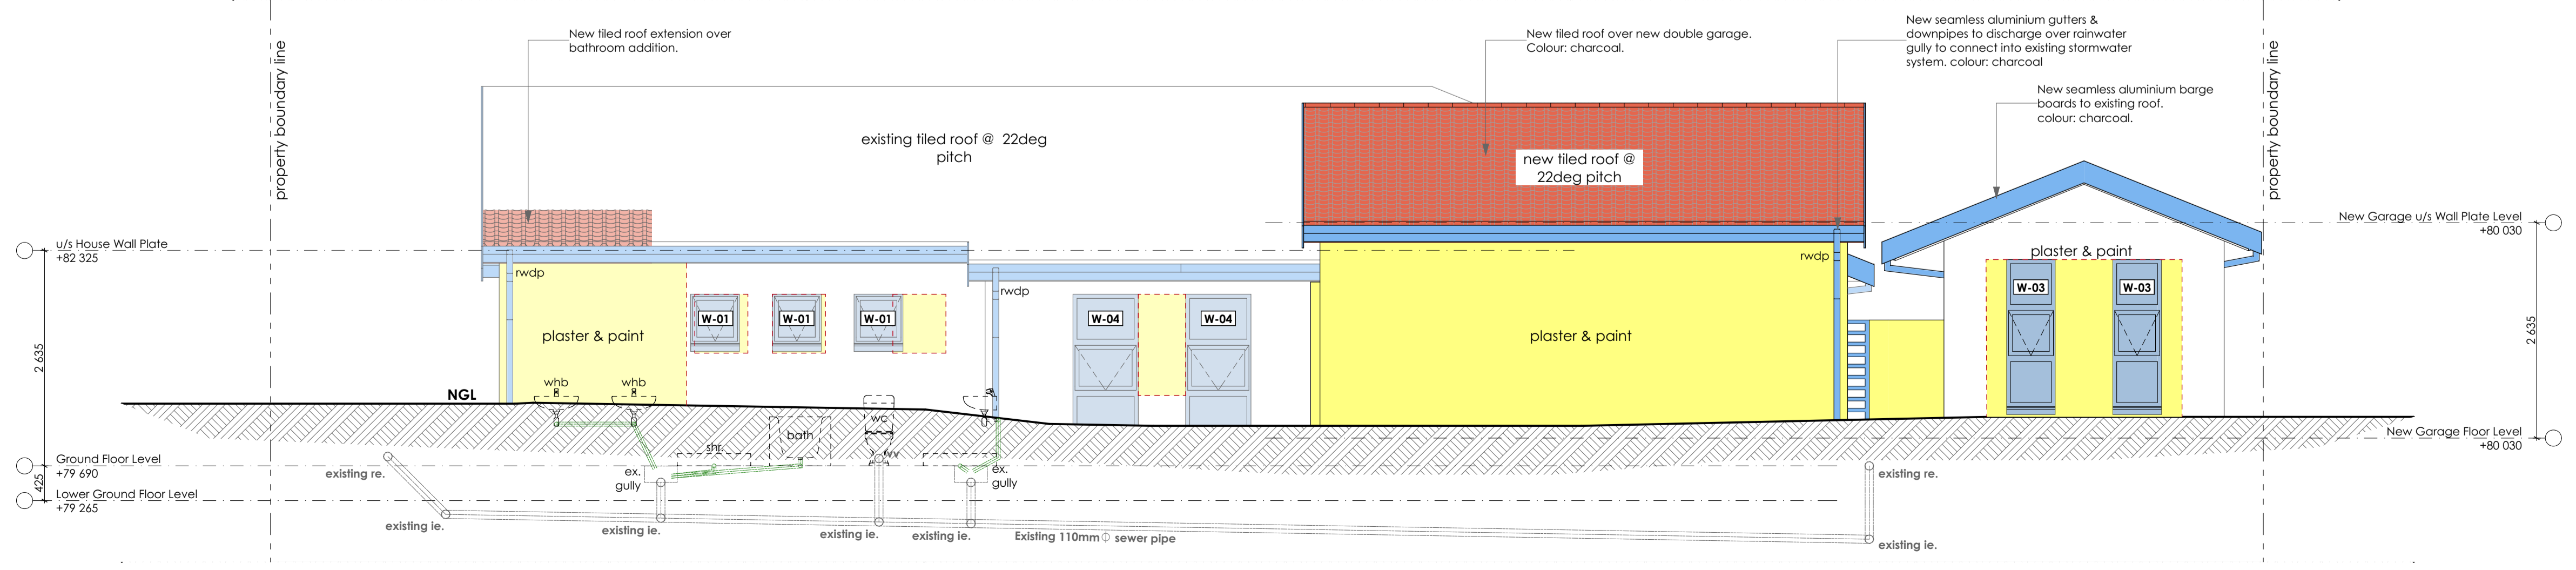

West Elevation
 Scale 1:50

A - For Municipal Submission 02/09/2021 Date
 Rev ID

DA ARCHITECTS **SCULPT** SPACES

Sculpt Spaces
 in association with
D&A Architects
 31 Hillside Road, Cowries Hill, Westville, 3610
 patrick@sculptspaces.co.za
 +27 (0)81 715 1658

Client: Mr & Mrs Marshall

PROJECT: **House Marshall**
 Additions, Alterations & Renovations to Existing House

10 O'Connell Place
 Virginia, Durban North
 KZN
 4051

DRAWING TITLE: **GA Elevations**
 Elevations
 SCALE: 1:50 on A1

PROJECT NO: 2103
 DRAWING NO: **A-W-210-001**
For Submission