


NOTES
 DO NOT SCALE OFF DRAWINGS
 No part of this design to be altered or reproduced without written permission.
 ALL DIMENSIONS ARE TO BE TAKEN ON SITE PRIOR TO MANUFACTURING.

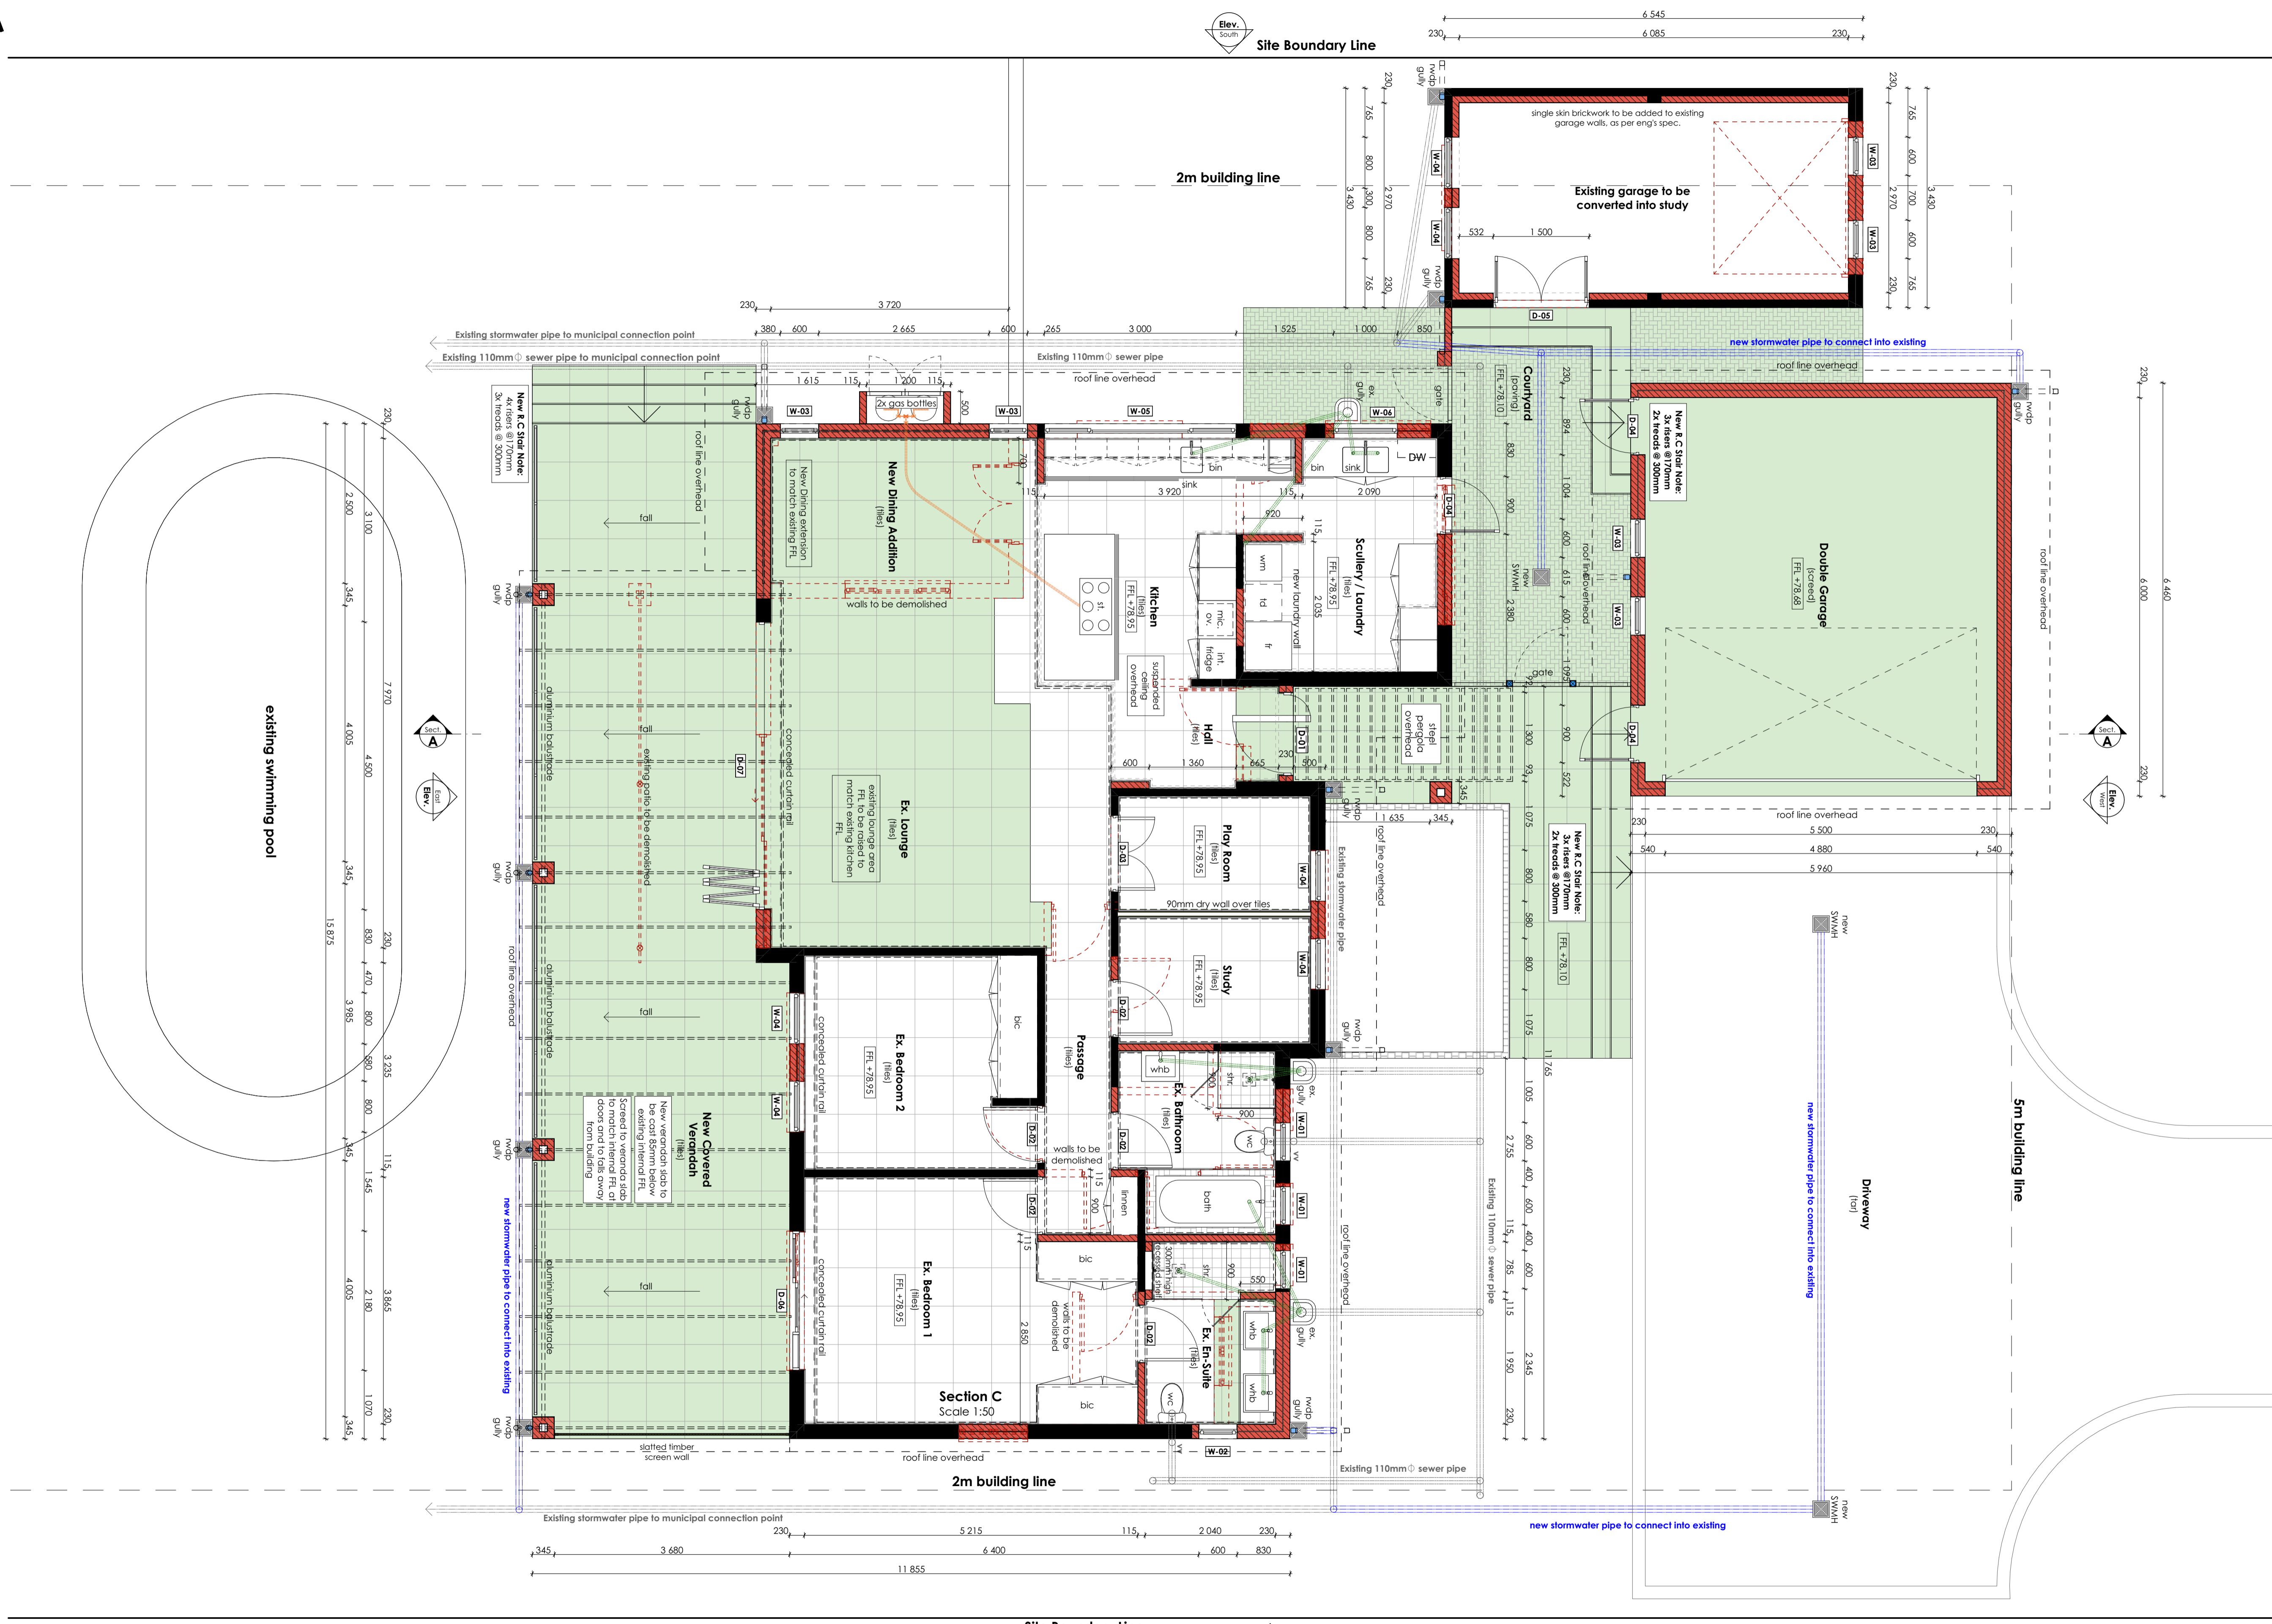

A - For Municipal Submission 02/09/2021 Date
 Rev ID
 ARCHITECTS
DA ARCHITECTS
 SCULPT SPACES
 in association with
D&A Architects
 31 Hillside Road, Cowies Hill, Westville, 3610
 patrick@sculptspaces.co.za
 +27 (0)81 715 1658
 Ivan Daniel: P.Arch 2455
 CLIENT
Mr & Mrs Marshall
 PROJECT
House Marshall
 Additions, Alterations & Renovations to Existing House
 10 O'Connor Place
 Virginia, Durban North
 KZN
 4051
 DRAWING TITLE
GA Plans
 Ground Floor Plan
 SCALE: 1:50 on A1

PROJECT NO: 2103
 DRAWING NO:
A-W-110-001 A
For Submission