


GENERAL NOTE:
The Contractor to verify all dimensions & levels on site before commencing work, or proceeding with any significant groundworks.
This drawing is subject to copyright, and may not be reproduced, in whole or part, or in any manner whatsoever, without written permission from the architect.

REVISION			

SIGNATURE _____ DATE _____

W W W . b v d . c o z o

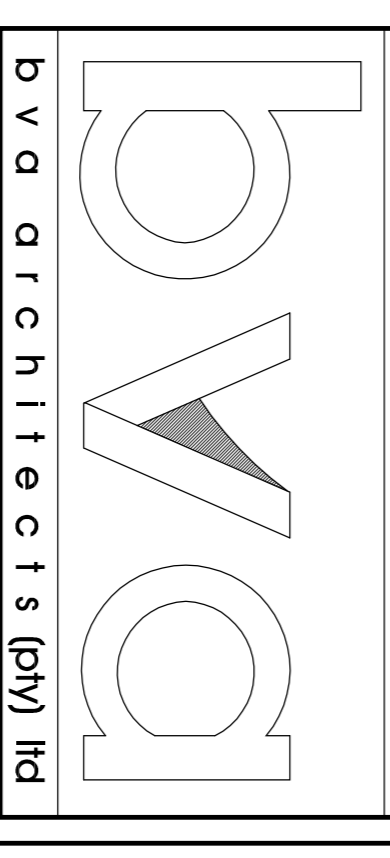

BLOCK B
 BULLVUE CAMPUS
 5 BULLVUE ROAD
 KLOOF 717 2670
 TEL: 031 717 2670
 P. O. BOX 1282
 BULLVUE WESTVILLE
 2101
 TEL: 031 764 6543
 EMAIL: info@wcoz.co.za

Project Title:
PROPOSED ALTS TO MEDICAL CENTRE 2 FOR ST AUGUSTINES HOSPITAL AT 107 JB MARKS RD LOT 5115, DURBAN, LOT 3, BLOCK F OF TOWNLANDS, No. 1737

date : **AUGUST 2013** scales : **1:100**
 drawn : **M M**

Drawing Description:
SUBMISSION DRAWING AMAFA APPLICATION FLOOR PLANS (GROUND & FIRST)

Drawing No. **1165** Sub No. **SUB 101**
 Rev. No. **X**



EXISTING TIMBER ROOF STRUCTURE OVER MEDICAL CENTRE 2 TO BE REMOVED AND REPLACED WITH NEW TIMBER ROOF STRUCTURE. ROOF PITCH/ DESIGN TO REMAIN THE SAME - ALL TO STRUCTURAL ENGINEERS DETAILS

EXISTING TIMBER FLOOR TO BE REPLACED WITH CONCRETE FLOOR SLABS AS PER ENGINEERS DETAILS

PART GROUND FLOOR PLAN

SCALE 1:100

PART FIRST FLOOR PLAN

SCALE 1:100