




NOTES:
 1. The drawing's copyright reserved and remains the property of the architect.
 2. All dimensions are to be checked on site and any discrepancies should be reported to the architect within 48 hours.
 3. All work is to be executed in strict accordance with local laws.
NOTES:
 1. Alle dimensies moet op die bousterm meting word en enige verskille moet onmiddellik aan die argitek gerigtdoon word omers dit belangrik is vir die werke.
 2. Alle afmetings moet op die bousterm meting word en enige verskille moet onmiddellik aan die argitek gerigtdoon word omers dit belangrik is vir die werke.
 3. Alle werk moet streng volgens die voorskrifte van die plaaslike owerheid uitgevoer word.

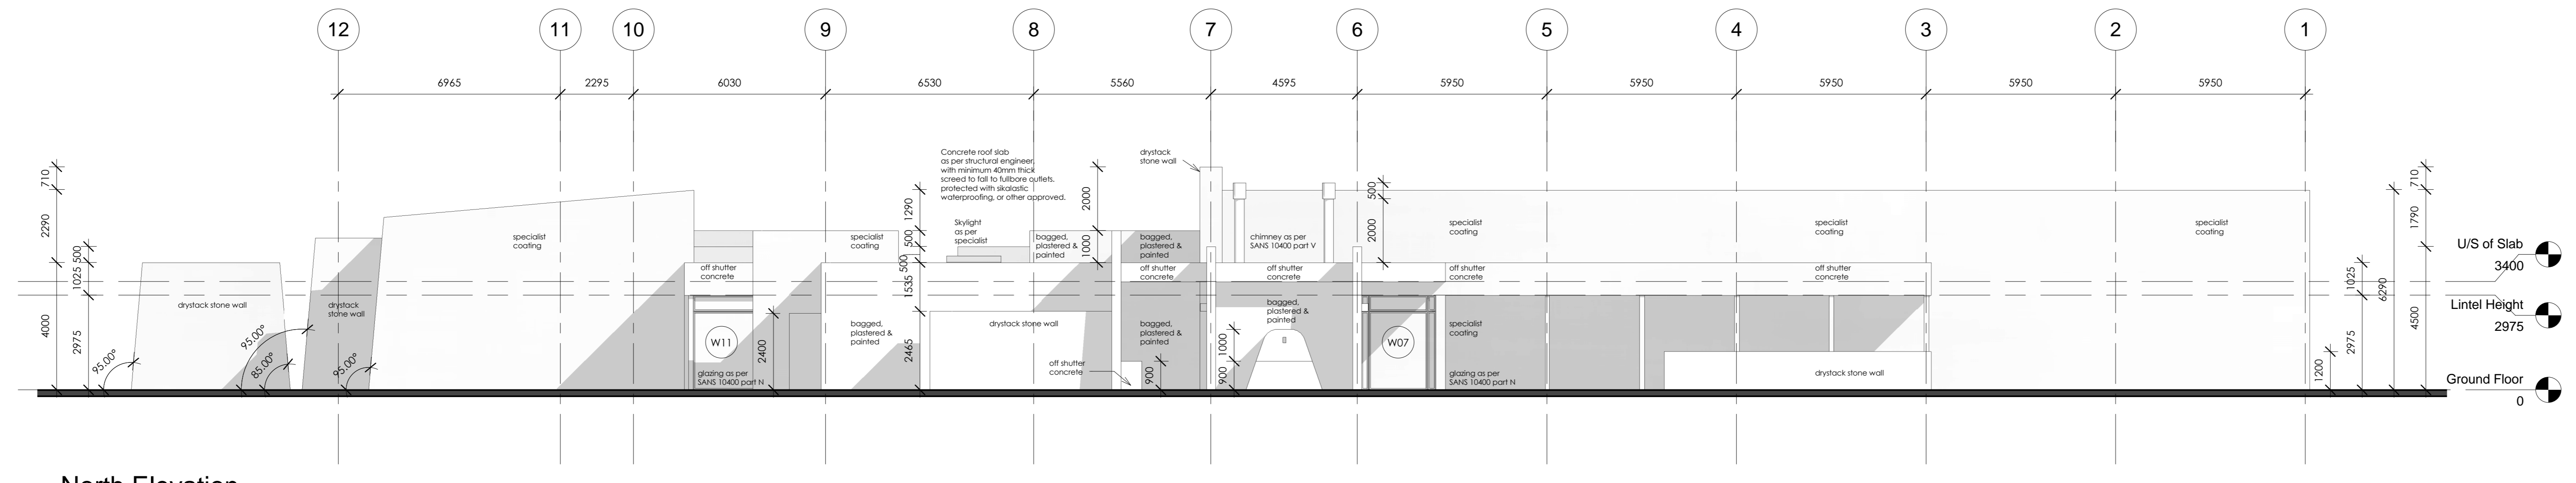


1 North Elevation
1: 100

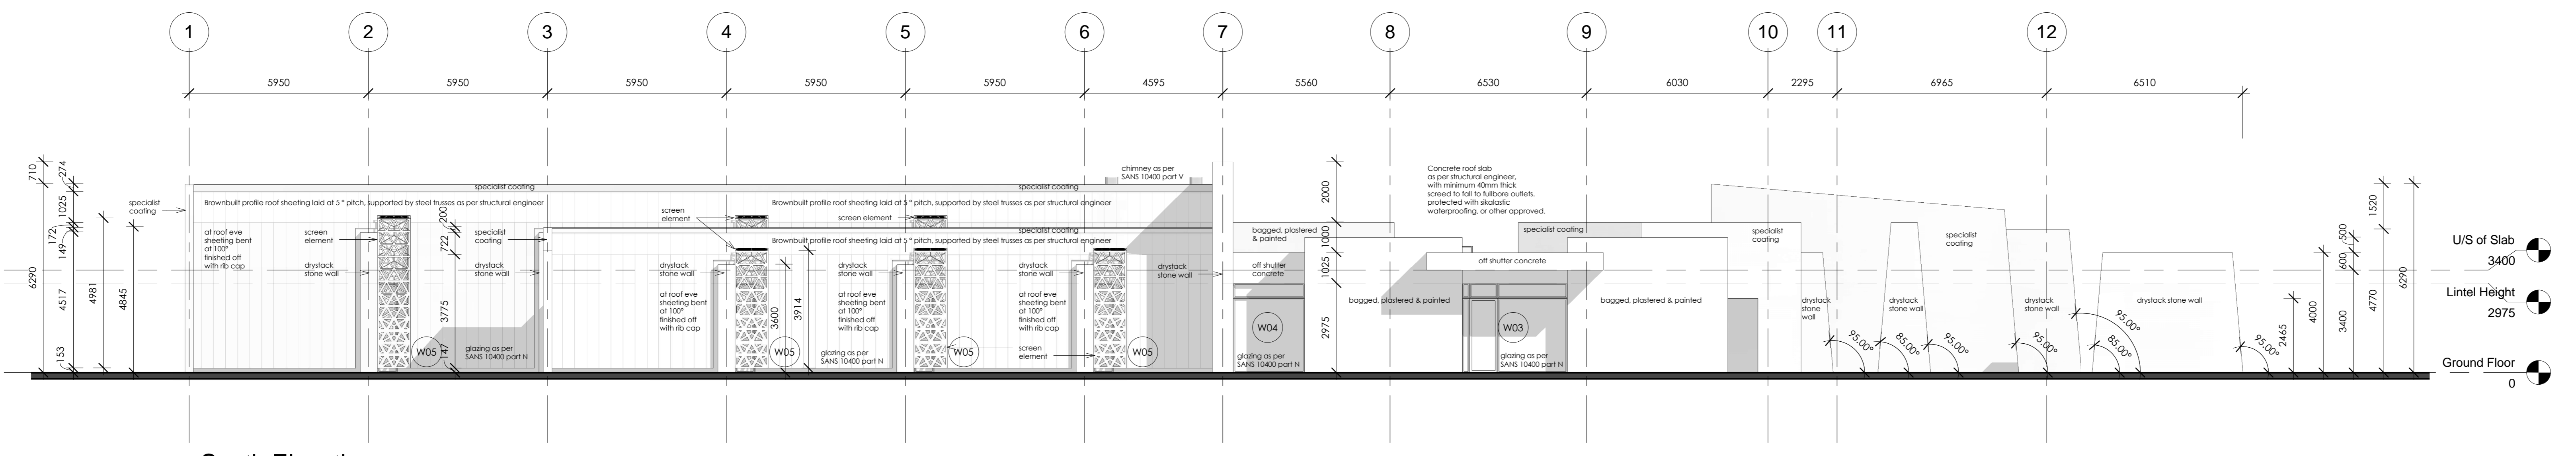

2 South Elevation
1: 100

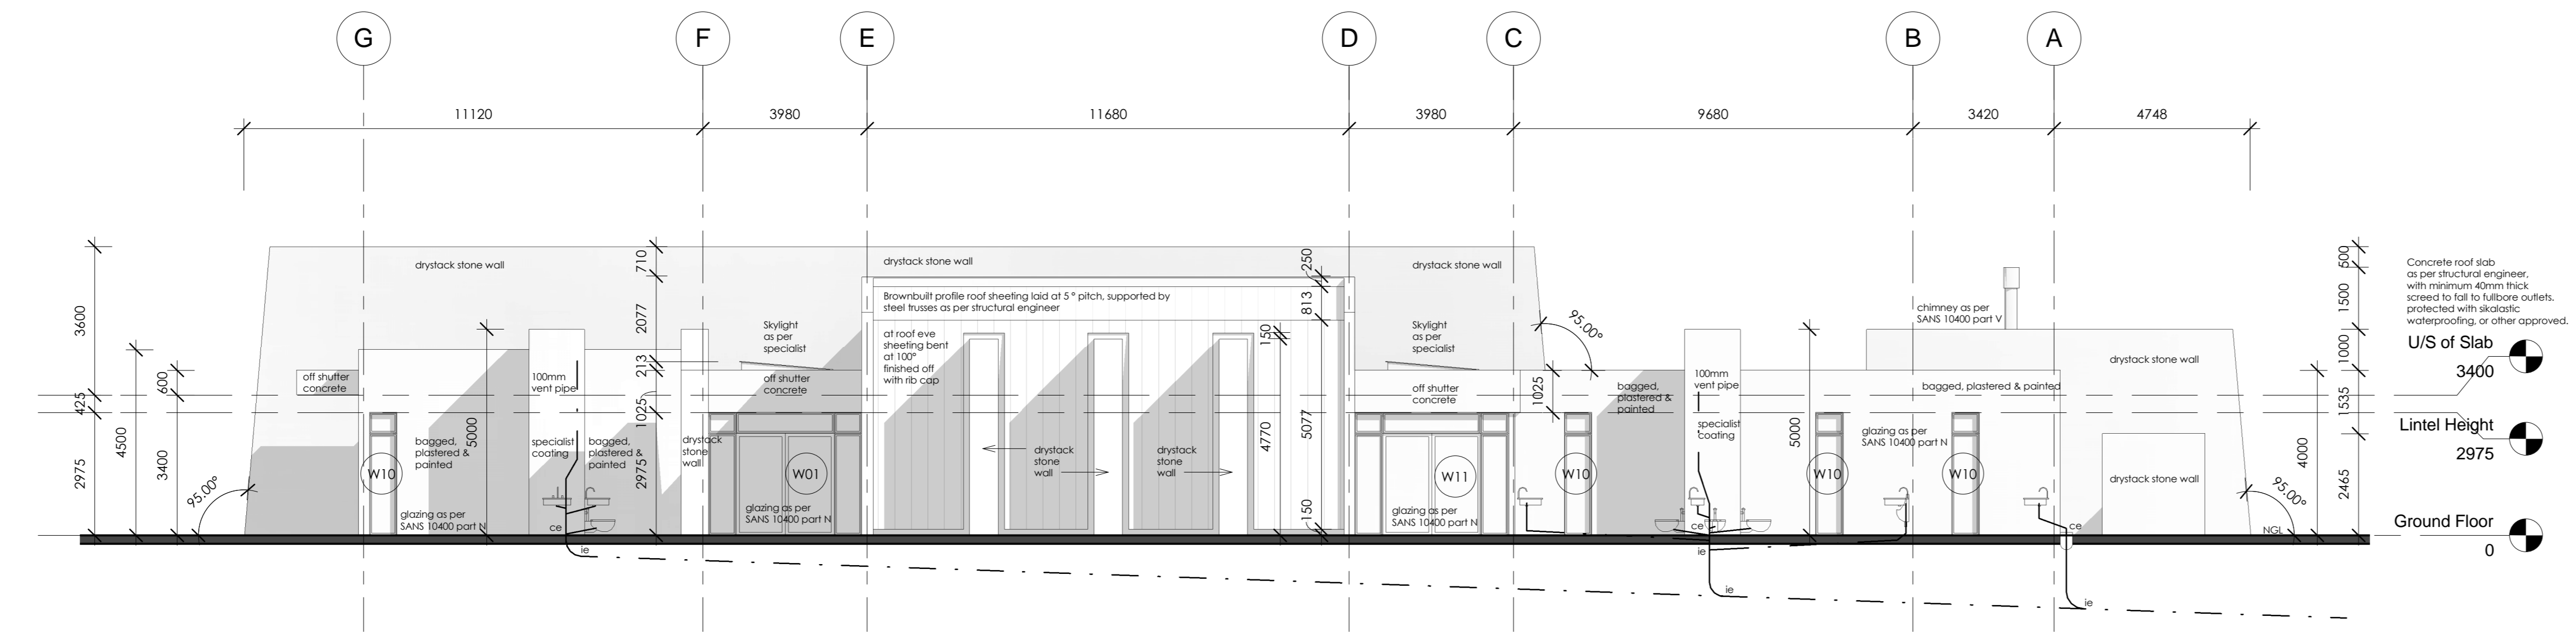

3 East Elevation
1: 100

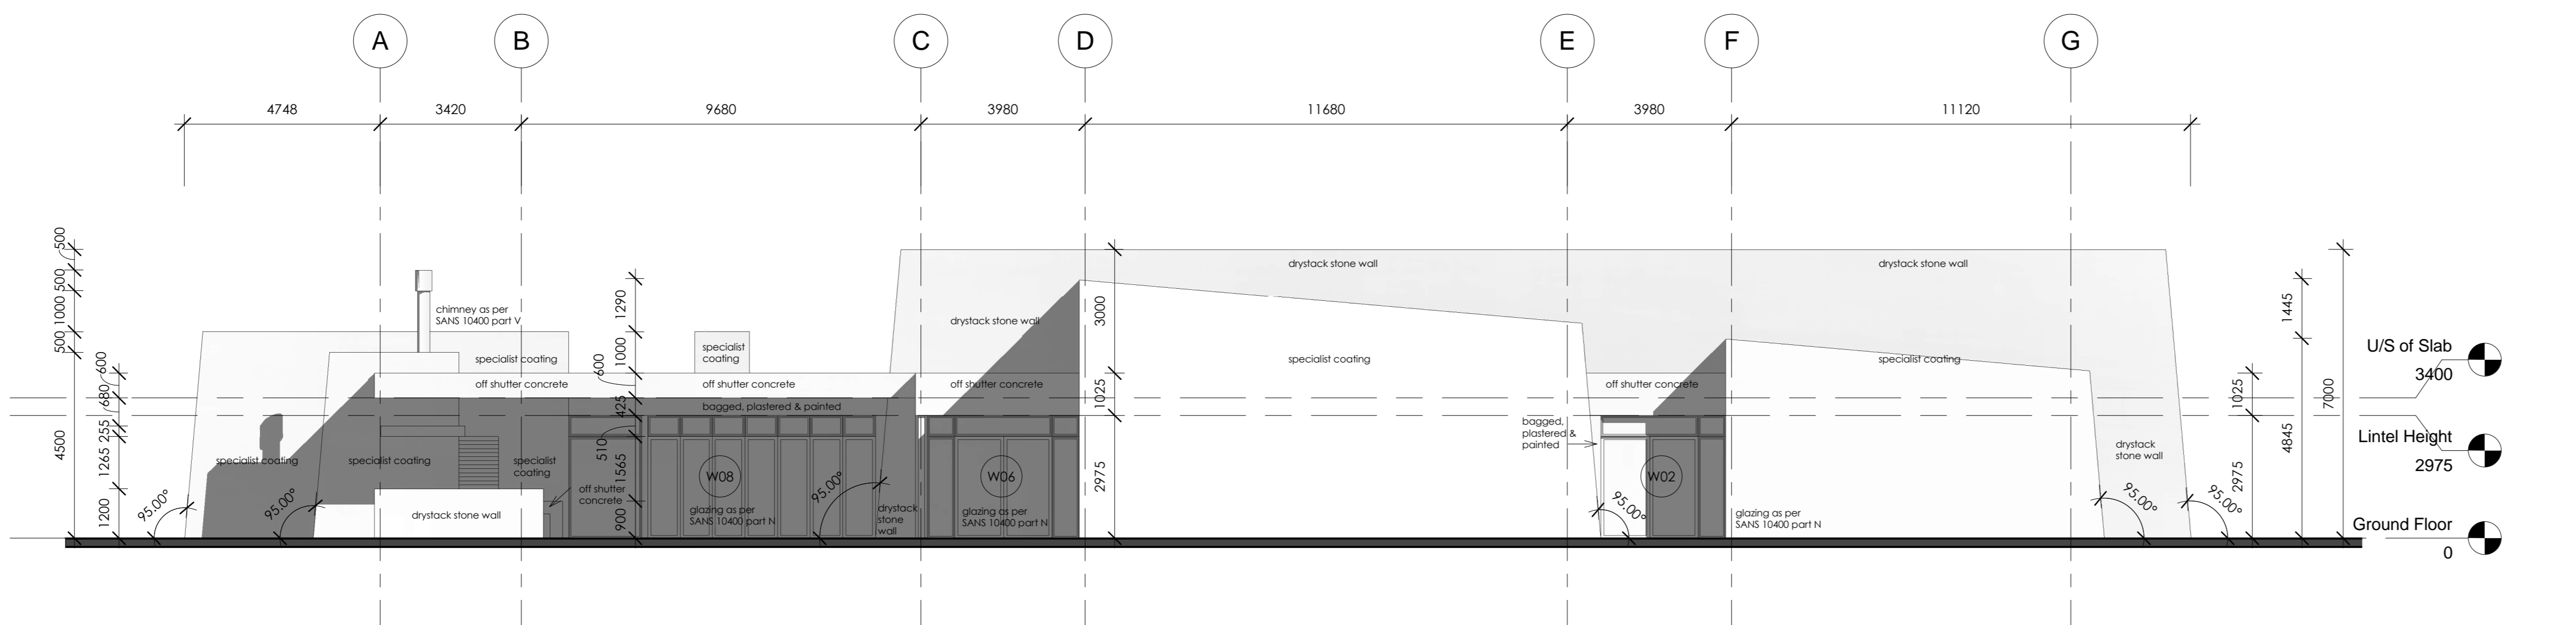

4 West Elevation
1: 100



project file name	NEW MULTI-CULTURAL CENTRE ON THE VOORTREK MONUMENT GROUNDS		
drawing title	ELEVATIONS		
scale	1 : 100	design	winning
file name	2013-25-VTM	date set up	2014.01.13
date	2014.01.13	date set up	2014.01.13
client	CC	scale	A0
drawing issued	2014.01.13	drawing name	13-25-VTM-300