



KEY PLAN  
SCALE: 1:50000

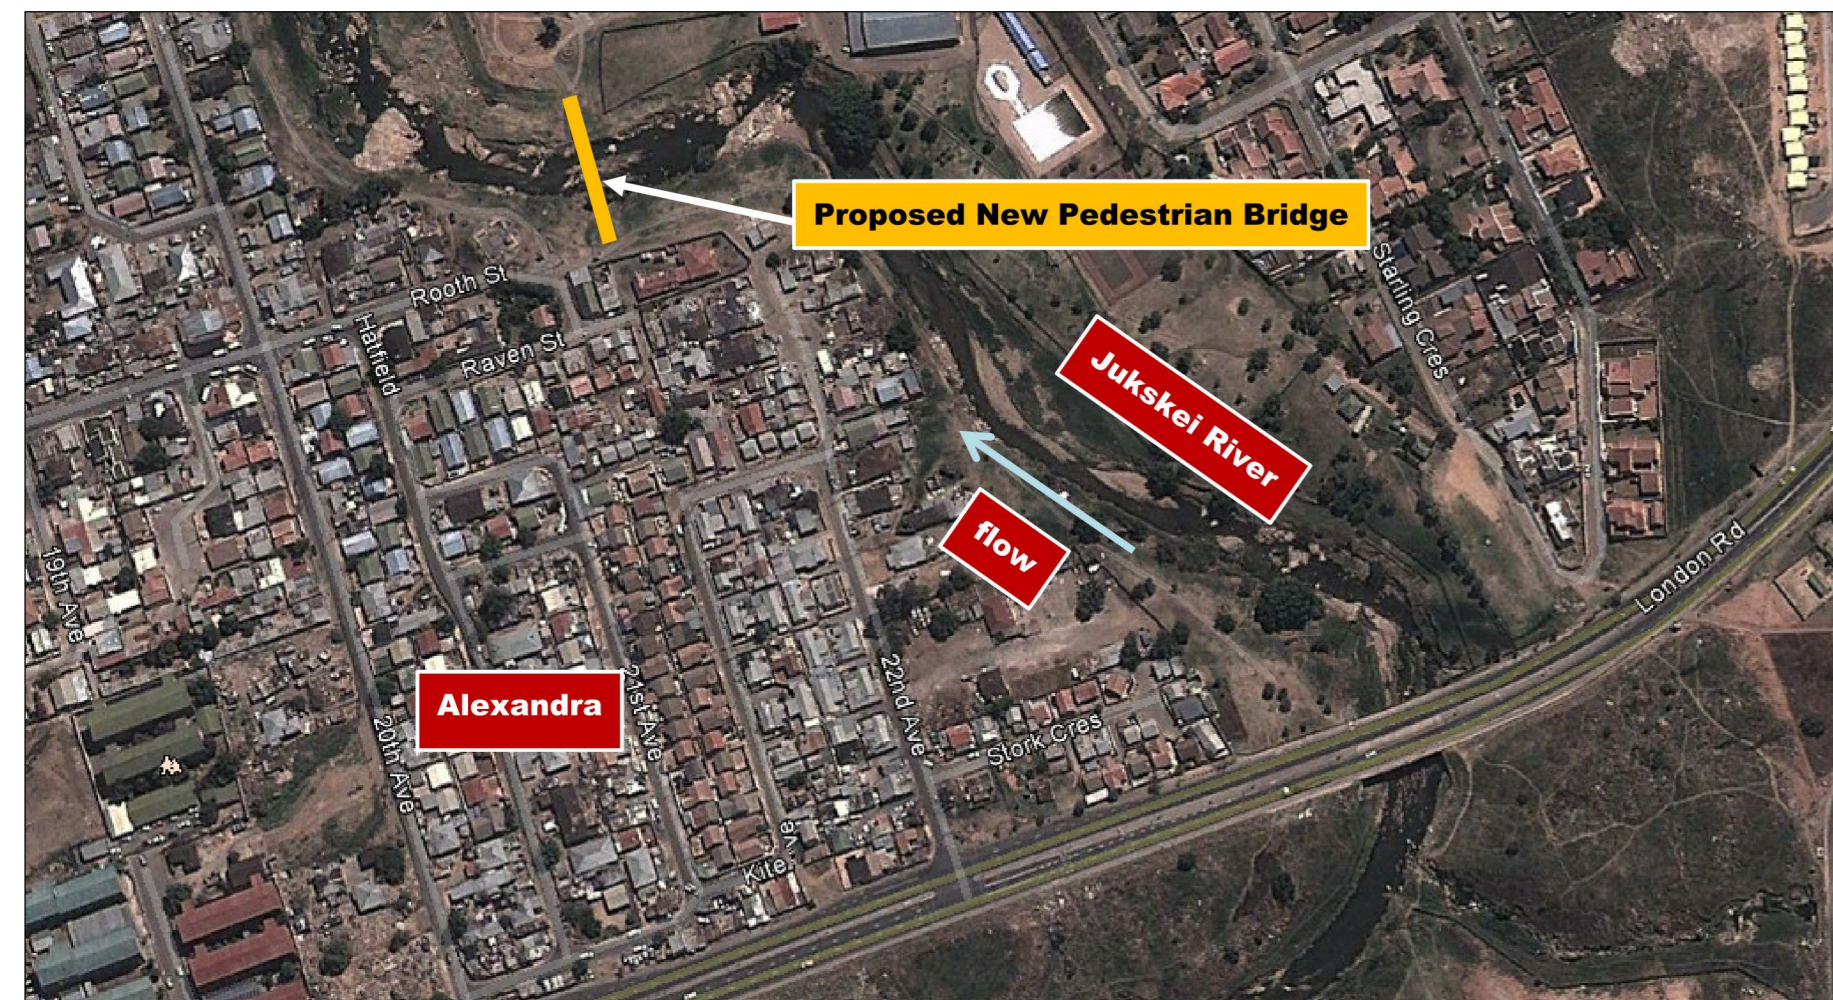

LOCALITY PLAN  
N.T.S

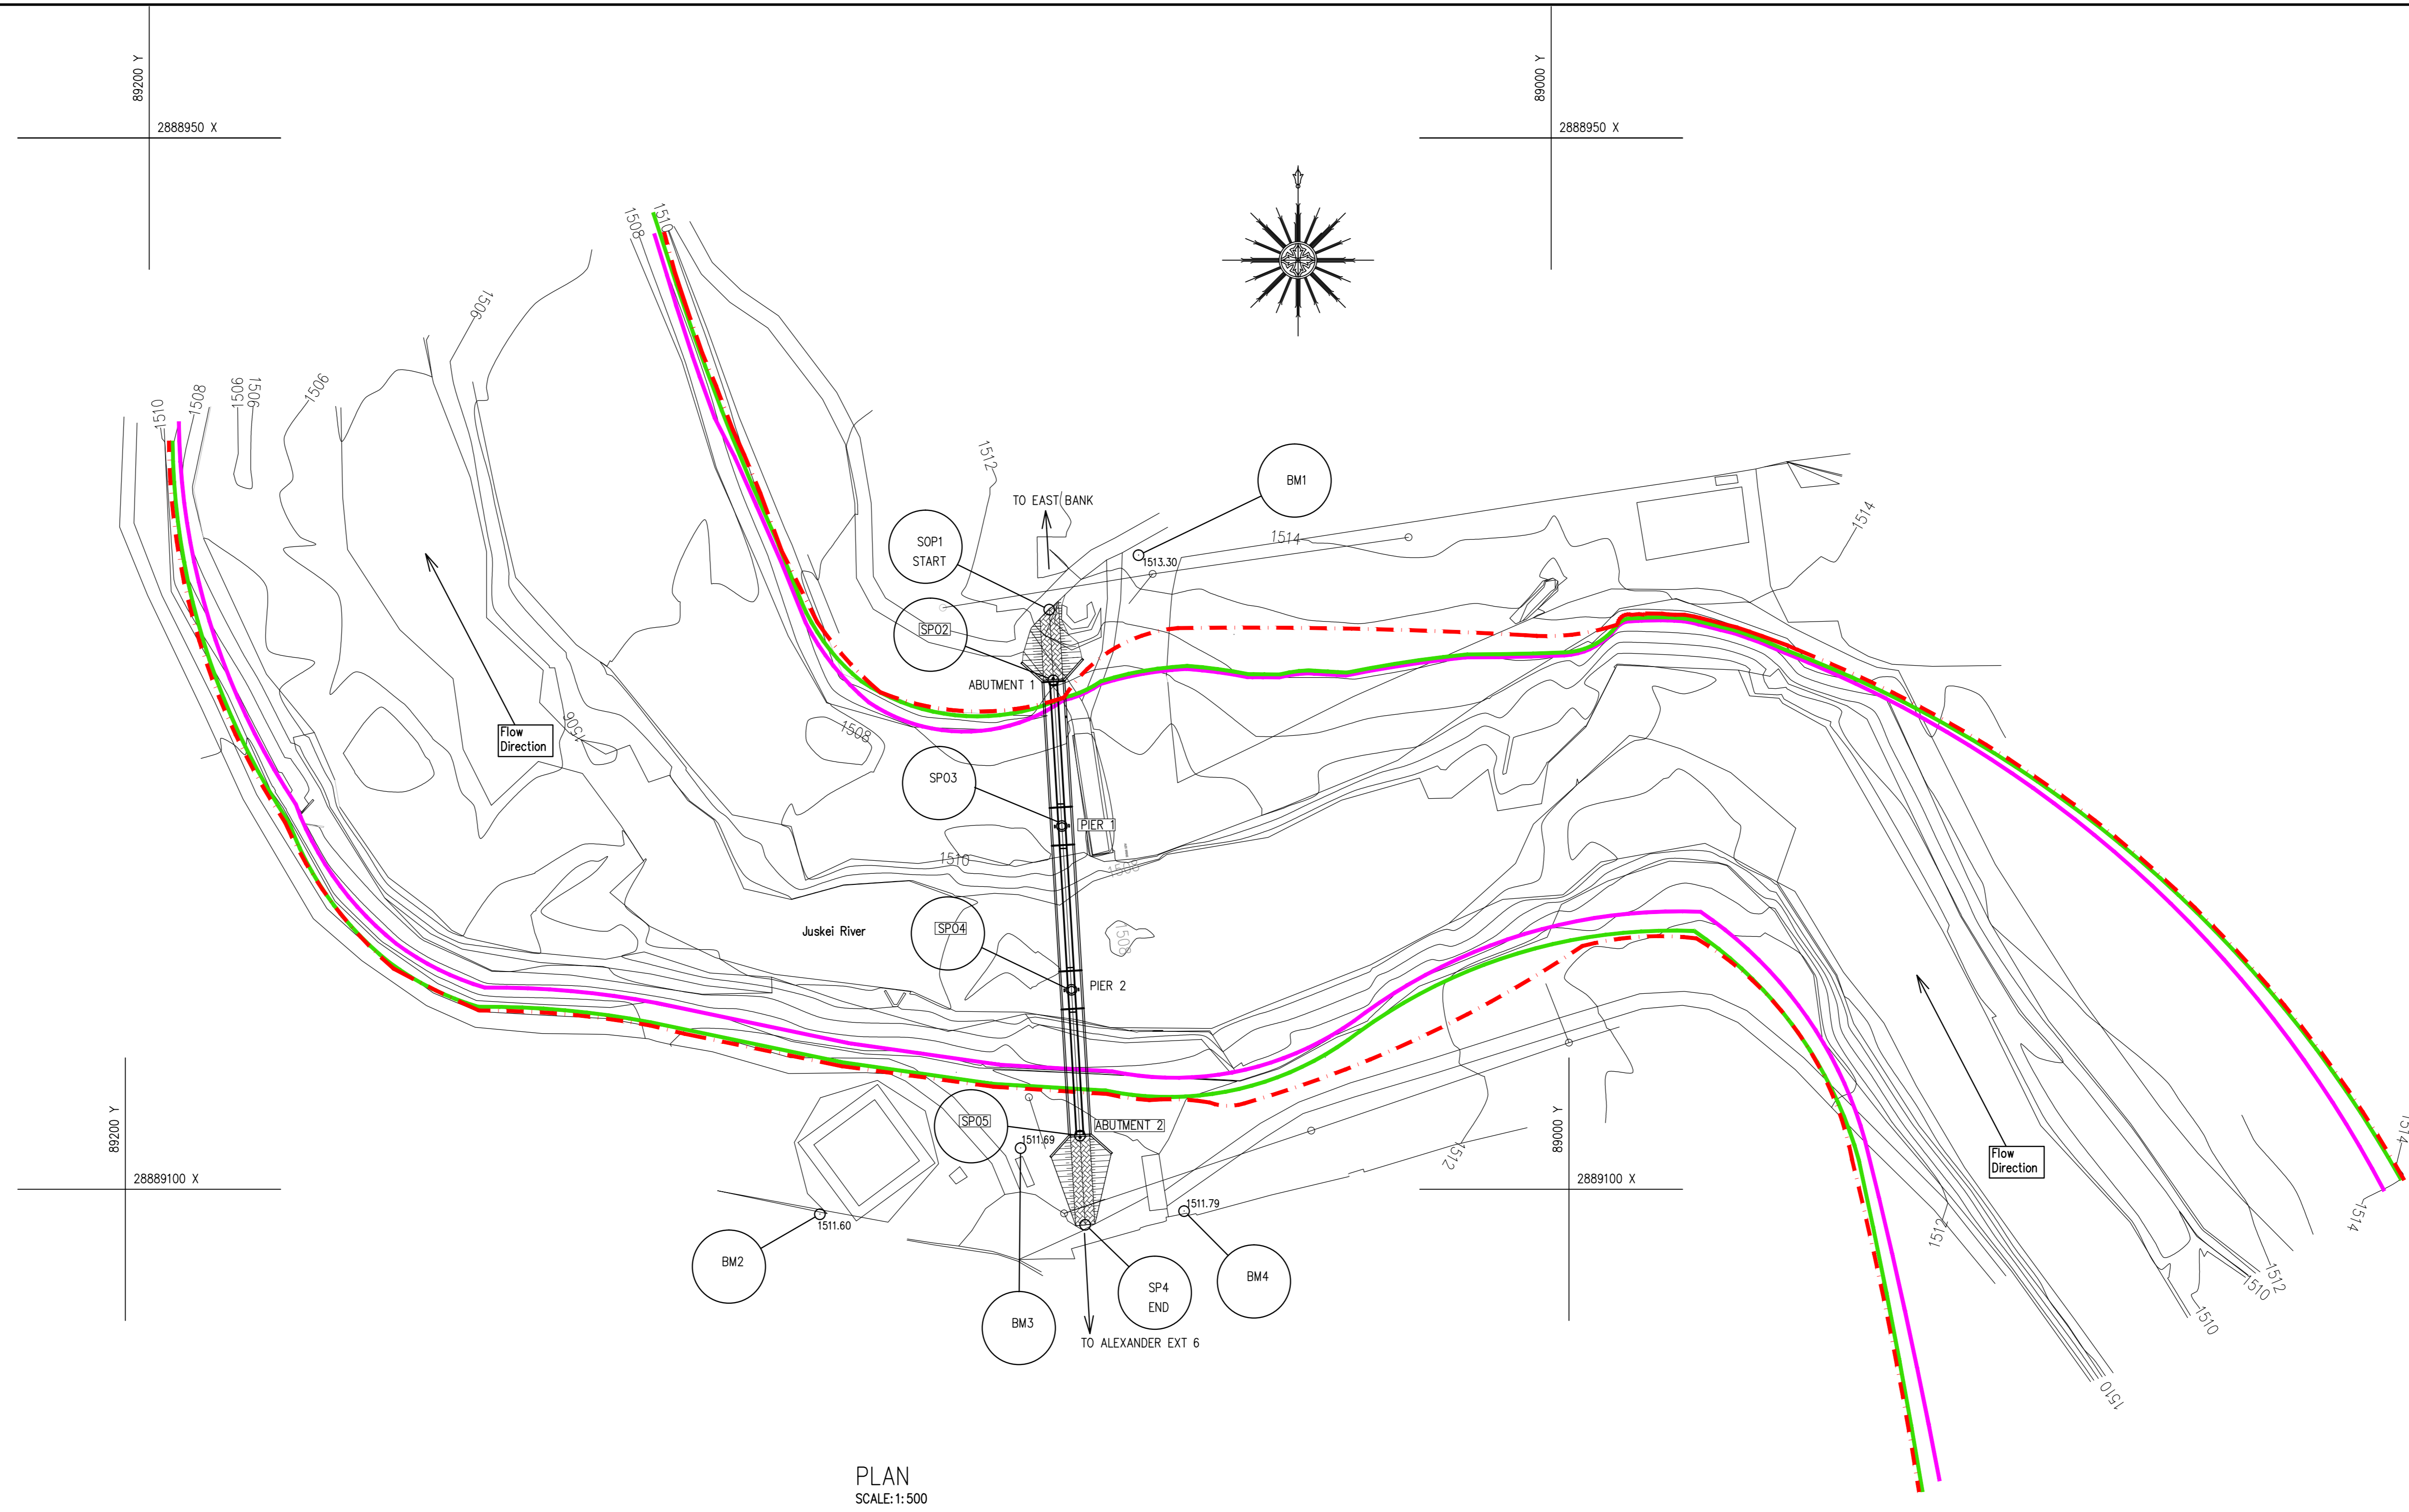

PLAN  
SCALE: 1:500


AS BUILT NOTES

KEY

- 1:50 YR FLOOD LINE (FREE FLOW)
- 1:100 YR FLOODLINE (FREE FLOW)
- 1:100 YR FLOODLINE WITH BRIDGE

COORDINATE LIST SYSTEM: TRANSVERSE MERCATOR WGS 84 WG 29E				
SURVEY CONTROL POINTS				
NAME	Y	X	Z	DESCRIPTION
CONSTANTS	0.0000	0.0000	0.0000	
BM1	89058.864	288909.538	1513.300	CENTRE MANHOLE COVER
BM2	89104.324	2889103.578	1511.600	CENTRE MANHOLE COVER
BM3	89075.687	2889094.138	1511.690	CENTRE MANHOLE COVER
BM4	89052.351	2889103.136	1511.790	CENTRE MANHOLE COVER

BRIDGE SETTING OUT TABLE			
NAME	Y	X	DESCRIPTION
CONSTANTS	0.0000	0.0000	
SOP1	89071.603	2889017.314	START
SOP2	89071.013	2889027.403	ABUTMENT 1
SOP3	89069.796	2889048.202	PIER 1
SOP4	89068.428	2889071.562	PIER 2
SOP5	89067.197	2889092.361	ABUTMENT 2
SOP6	89066.466	2889105.095	END

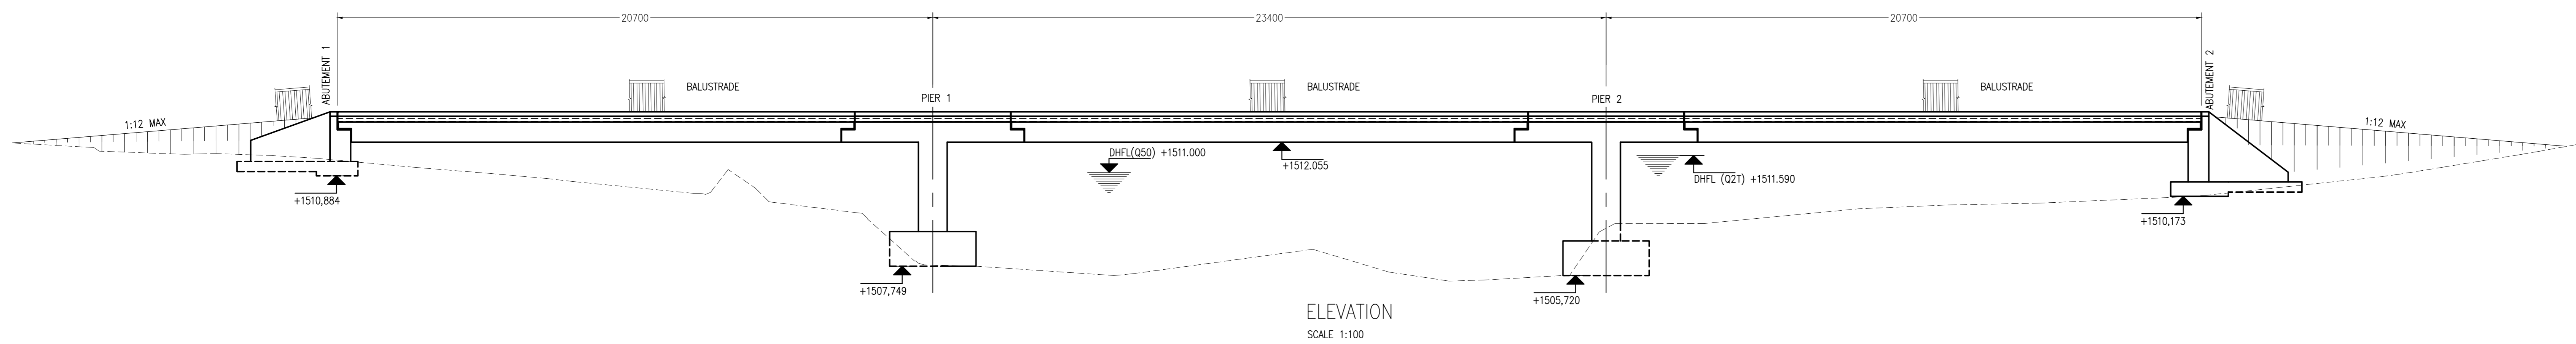


ELEVATION  
SCALE: 1:100

LIST OF DRAWINGS	
DESCRIPTION	DRAWING NO
ALEXANDRA PEDESTRIAN BRIDGE; SITE PLAN	13185/C/100/A
ALEXANDRA PEDESTRIAN BRIDGE; GENERAL ARRANGEMENT	13185/S/001/A
ALEXANDRA PEDESTRIAN BRIDGE; GENERAL ARRANGEMENT SECTIONS	13185/S/002/A
ALEXANDRA PEDESTRIAN BRIDGE; DECK 1 & 3 REBAR	13185/R001/A
ALEXANDRA PEDESTRIAN BRIDGE; DECK 2 REBAR	13185/R002/A
ALEXANDRA PEDESTRIAN BRIDGE; WINGWALLS REBAR	13185/R003/A
ALEXANDRA PEDESTRIAN BRIDGE; PIER AND FOUNDATION REBAR	13185/R004/A
ALEXANDRA PEDESTRIAN BRIDGE; BALUSTRADE DETAILS	13185/P003/A

No.	DATE	REVISIONS	CHKD	DATE
A	10/01/13	ISSUED FOR INFORMATION		

DESIGNED	MM
DESIGN CHECKED	BBD
DRAWN	MM
DRAWING CHECKED	BBD

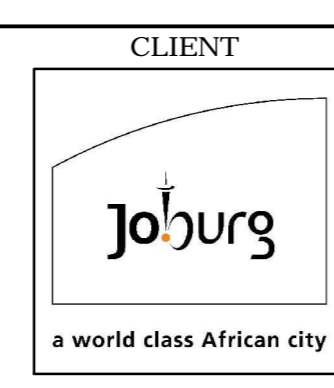


Consulting Civil & Structural Engineers  
Tel: (011) 234 9380  
e-mail: info@themba.co.za

PROJECT  
**ALEXANDRA PEDESTRIAN BRIDGE**  
DESCRIPTION  
**SITE PLAN**

**JOHANNESBURG ROADS AGENCY (PTY) LTD**

PRIVATE BAG X70 BRAAMFONTEIN 2017  
06 SAUER STREET JOHANNESBURG 2000

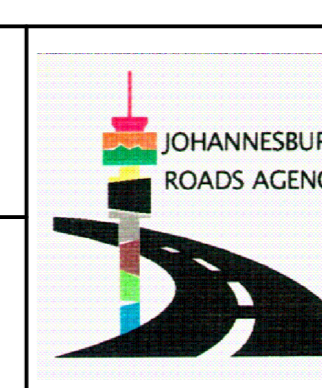

DRAWING No.	13185/C/100/A
for: JRA NETWORK & FORWARD PLANNING SENIOR DESIGN ENGINEER	DATE
for: THEMBA CONSULTANTS	DATE
Sheet	1 of 1
SCALE:	AS SHOWN
REVISION NO.	