




PROPOSED NEW 20 BED MEDICAL WARD

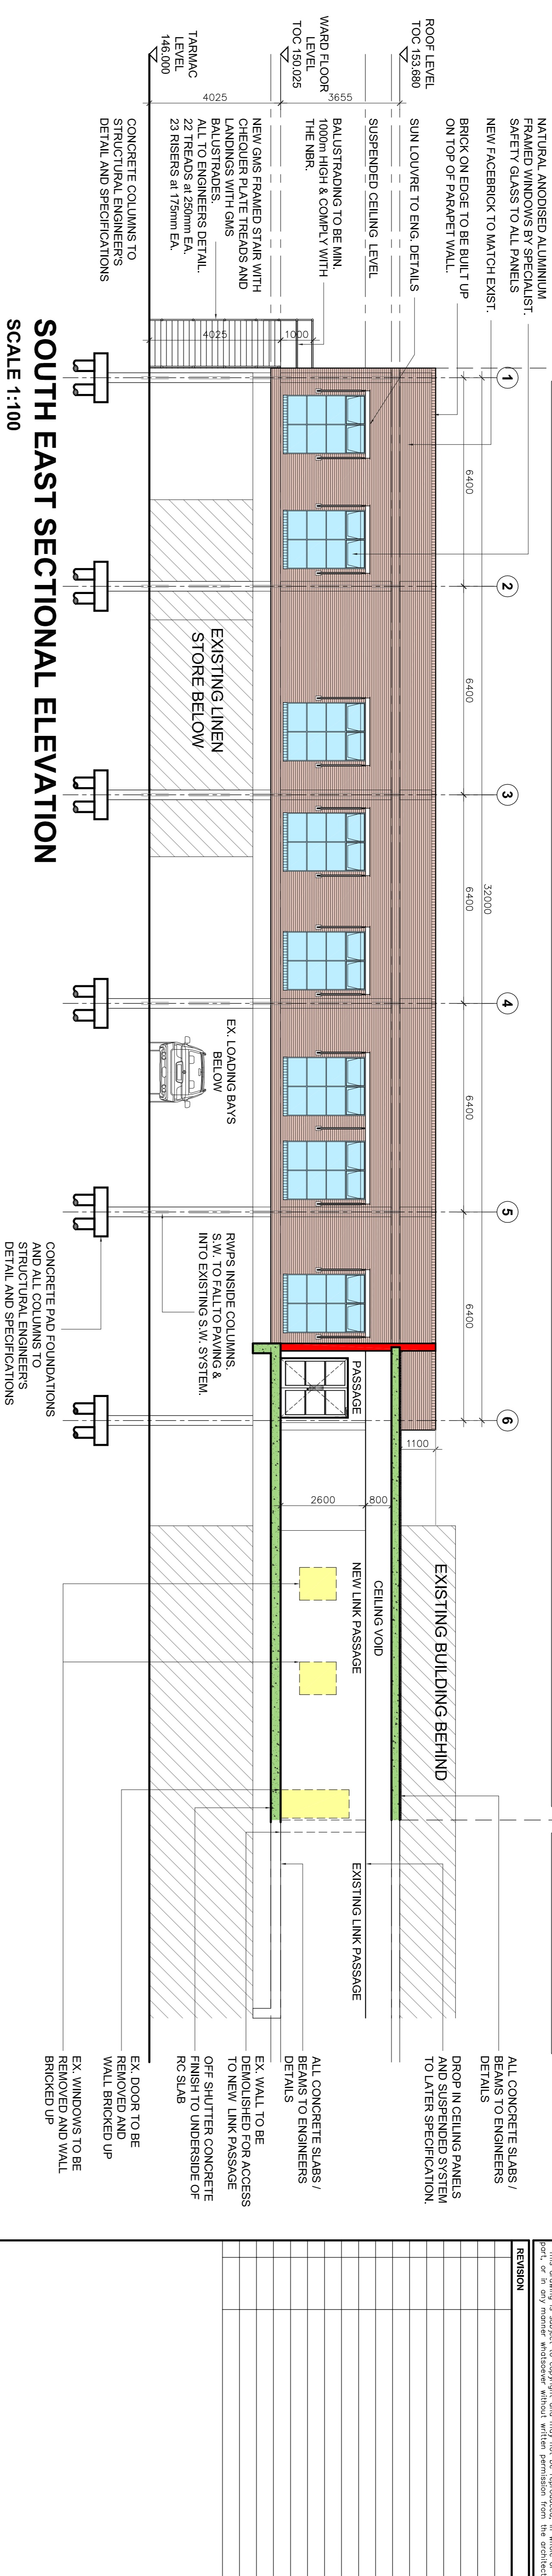

SOUTH EAST SECTIONAL ELEVATION
SCALE 1:100

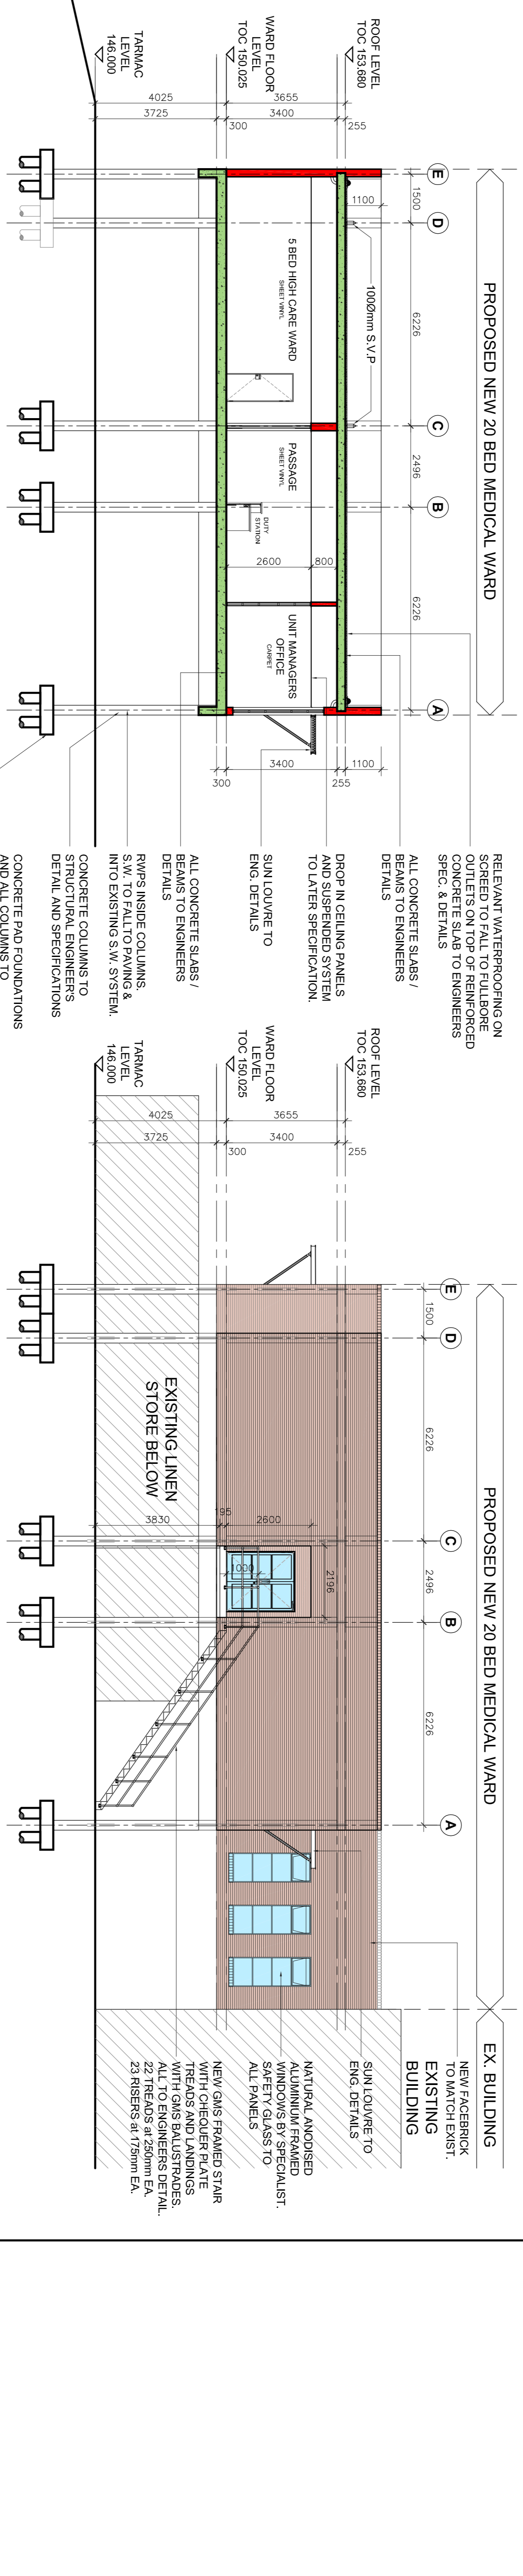

SECTION A - A
SCALE 1:100

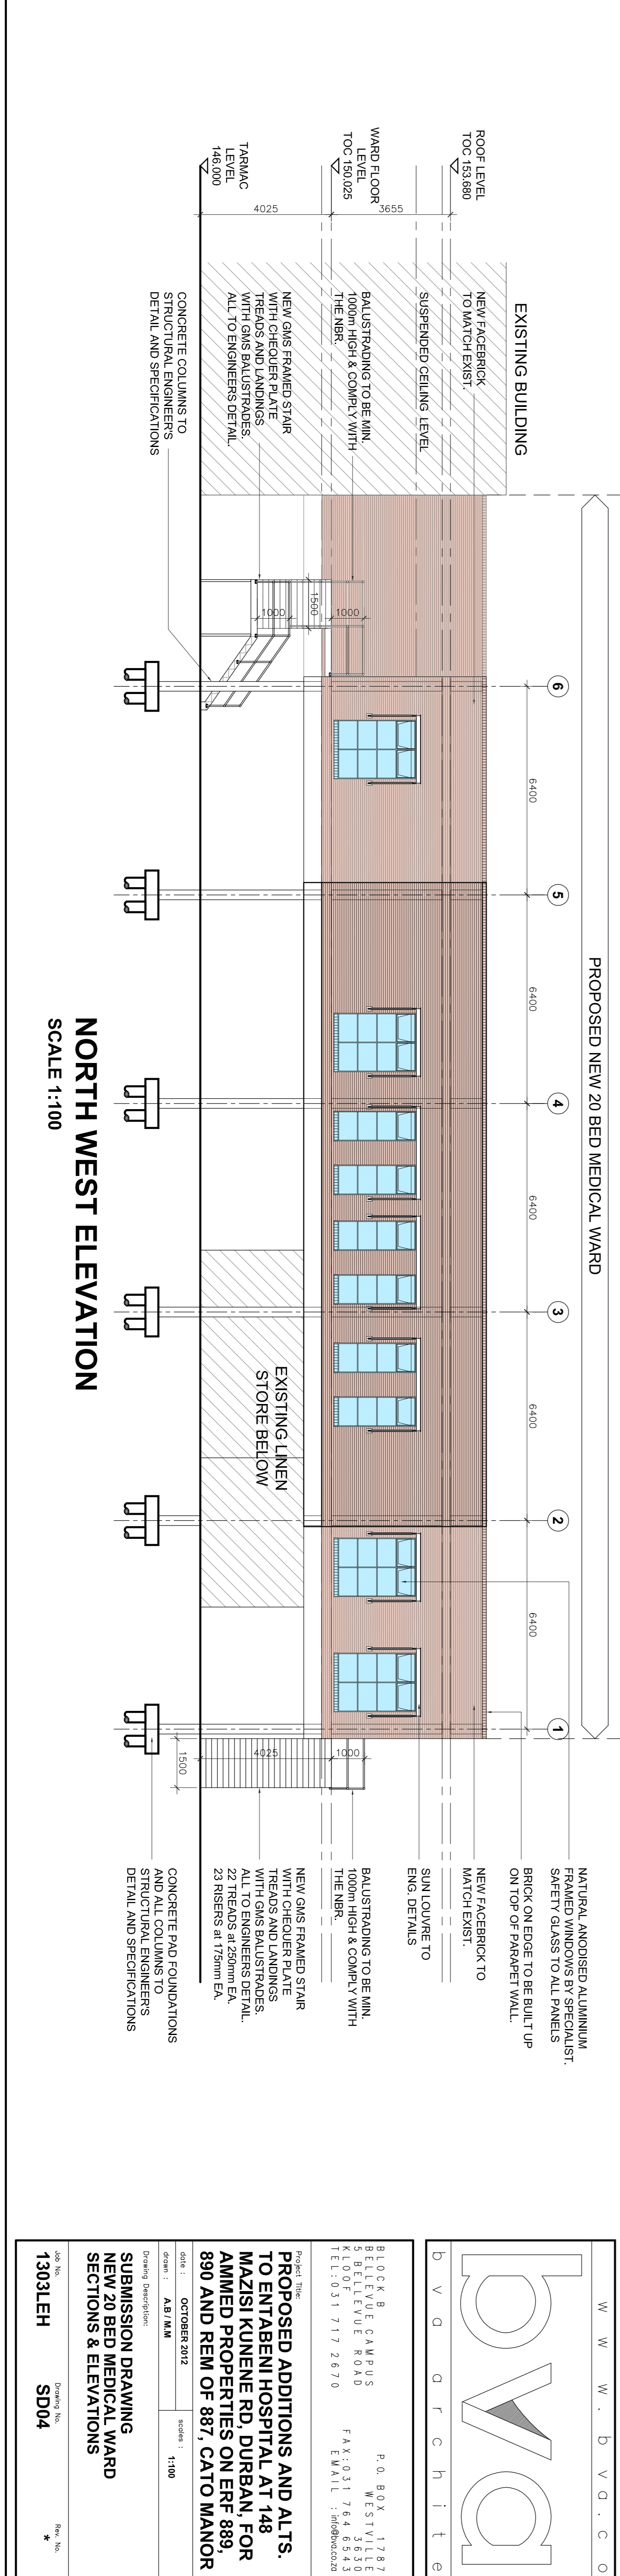


NORTH WEST ELEVATION
SCALE 1:100

GENERAL NOTE
The contractor is to verify all dimensions & levels on site before commencing work. If a discrepancy is found, the contractor must advise the architect immediately. This drawing is subject to copyright and may not be reproduced, in whole or part, or in any manner whatsoever without written permission from the architect.

REVISION	NO.	DESCRIPTION

SIGNATURE _____ DATE _____

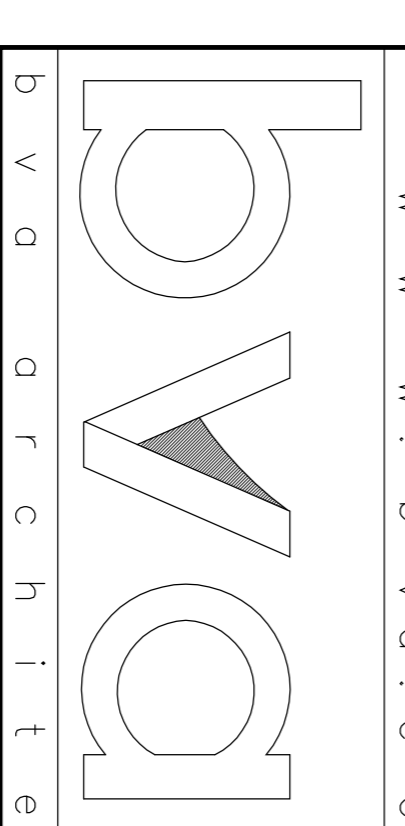

Block B
BULLVILLE CAMPUS
5 BULLVILLE ROAD
K100F
TEL: 031 717 2670

P.O. BOX 1282
WESTVILLE
3650
FAX: 031 764 6543
EMAIL: info@bovoi.co.za

Project Title:
**PROPOSED ADDITIONS AND ALTS.
TO ENTABENI HOSPITAL AT 148
MAZISI KUNENE RD, DURBAN, FOR
ARMED PROPERTIES ON ERF 889,
890 AND REM OF 887, CATO MANOR**

Drawing Description:
**SUBMISSION DRAWING
NEW 20 BED MEDICAL WARDS
SECTIONS & ELEVATIONS**

Scale No. **1303LEH** Project No. **SD04** Rev. No. **1**