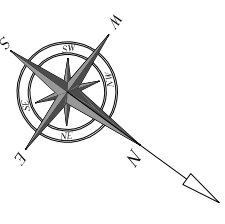


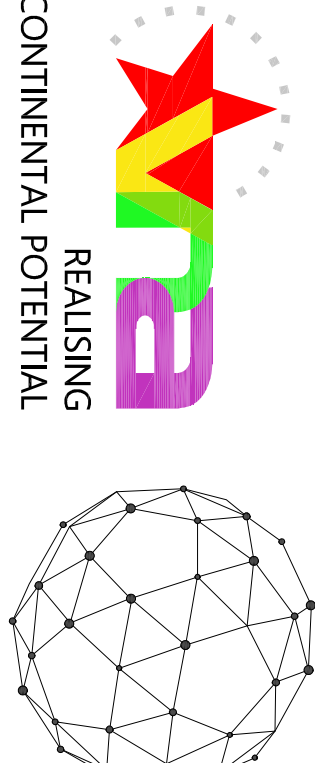


Block A First Floor Plan
Scale 1:100



| | | |
|---|---|---|
| <p>Project Title: Proposed new works to existing buildings on Lot 0 of Erf 2214, Lot 2 of Erf 2214, Lot 3 of Erf 2214, Lot 4 of Erf 2014, Lot 0 of Erf 2215, Lot 8 of Erf 2215 and Lot 10 of Erf 2015, 149 Hoosen Harfajee Street, PMB for Dept. of Education/ Dept. of Works for Russell High School</p> | <p>Drawing Description: Proposed new works to Block A First Floor Plan for Russell High School</p> | <p>Drawn: T. Mkhize Scales: A0 - 1:100 A1 - 1:200 Consultant Drawing No: 1363-18-W/D06 DGPW Drawing No: DGPW MMS No: WIMS No: 068897 Stamped by: Design Review Committee</p> |
|  | <p>Signature: Consultant:</p> | <p>Date:</p> |
|  <p>Public Works Department: Public Works PROVINCE OF KWAZULU-NATAL</p> |  <p>REALISING CONTINENTAL POTENTIAL</p> | <p>Signature: Date:</p> |