



Block A First Floor Split Level Plan
Scale 1:100

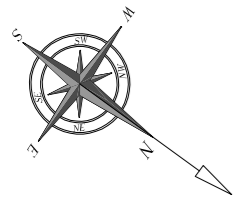

KZN Department of Public Works Stamp and Signature

Signature: _____ Date: _____
Consultant: _____

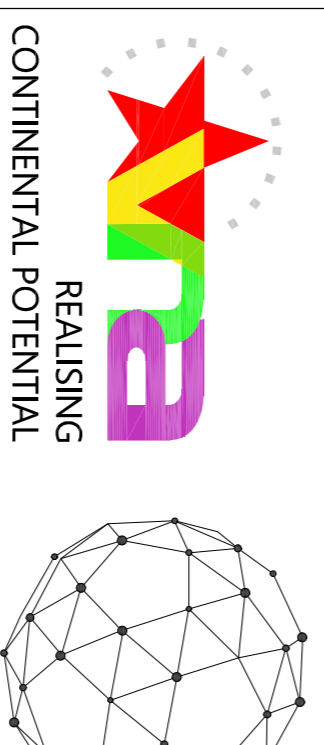

Public works
Department:
Public Works
PROVINCE OF KWAZULU-NATAL

Project Title:
Proposed works to existing buildings on Lot 0 of ERT 2214, Lot 2 of ERT 2214, Lot 3 of ERT 2214, Lot 4 of ERT 2014, Lot 0 of ERT 2215, Lot 8 of ERT 2215 and Lot 10 of ERT 2015, 149 Hoosen Harfajee Street, PMB for Dept. of Education/ Dept. of Works for Russell High School

Drawing Description:
Proposed new works to Block A First Floor Plan for Russell High School

Drawn: T. Mkhize Date: 2022/10/19
Scales: A0 -1:100 A1 -1:200
Consultant Drawing No: 1363-18-WD07 Revision: 00
DGPW Drawing No:
DGPW MMS No: WIMS : 068897
Stamped by Design Review Committee