




SECTION D - D

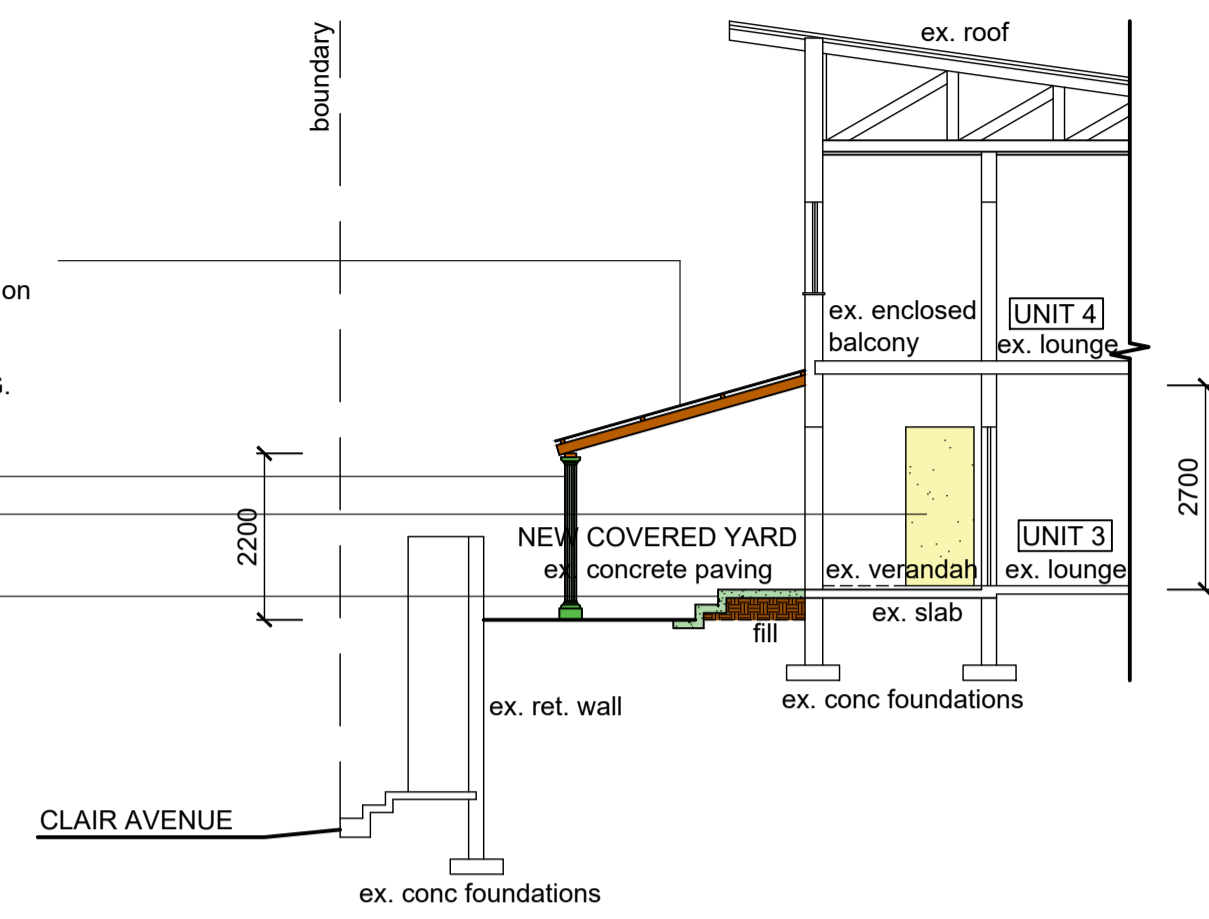


SECTION B - B

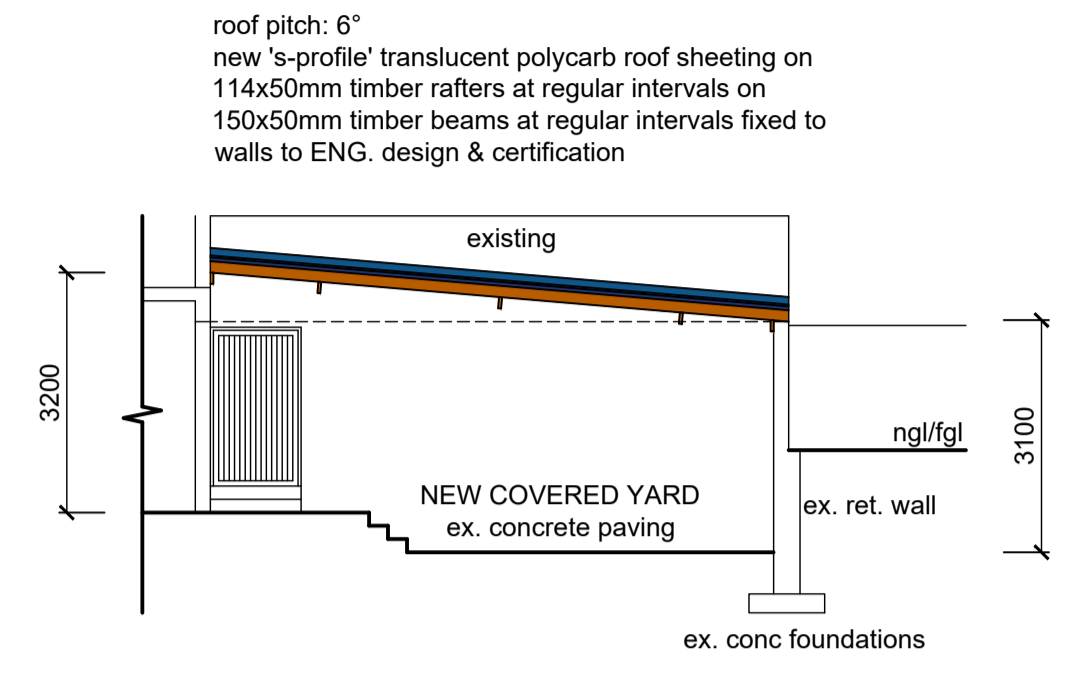


SECTION C - C

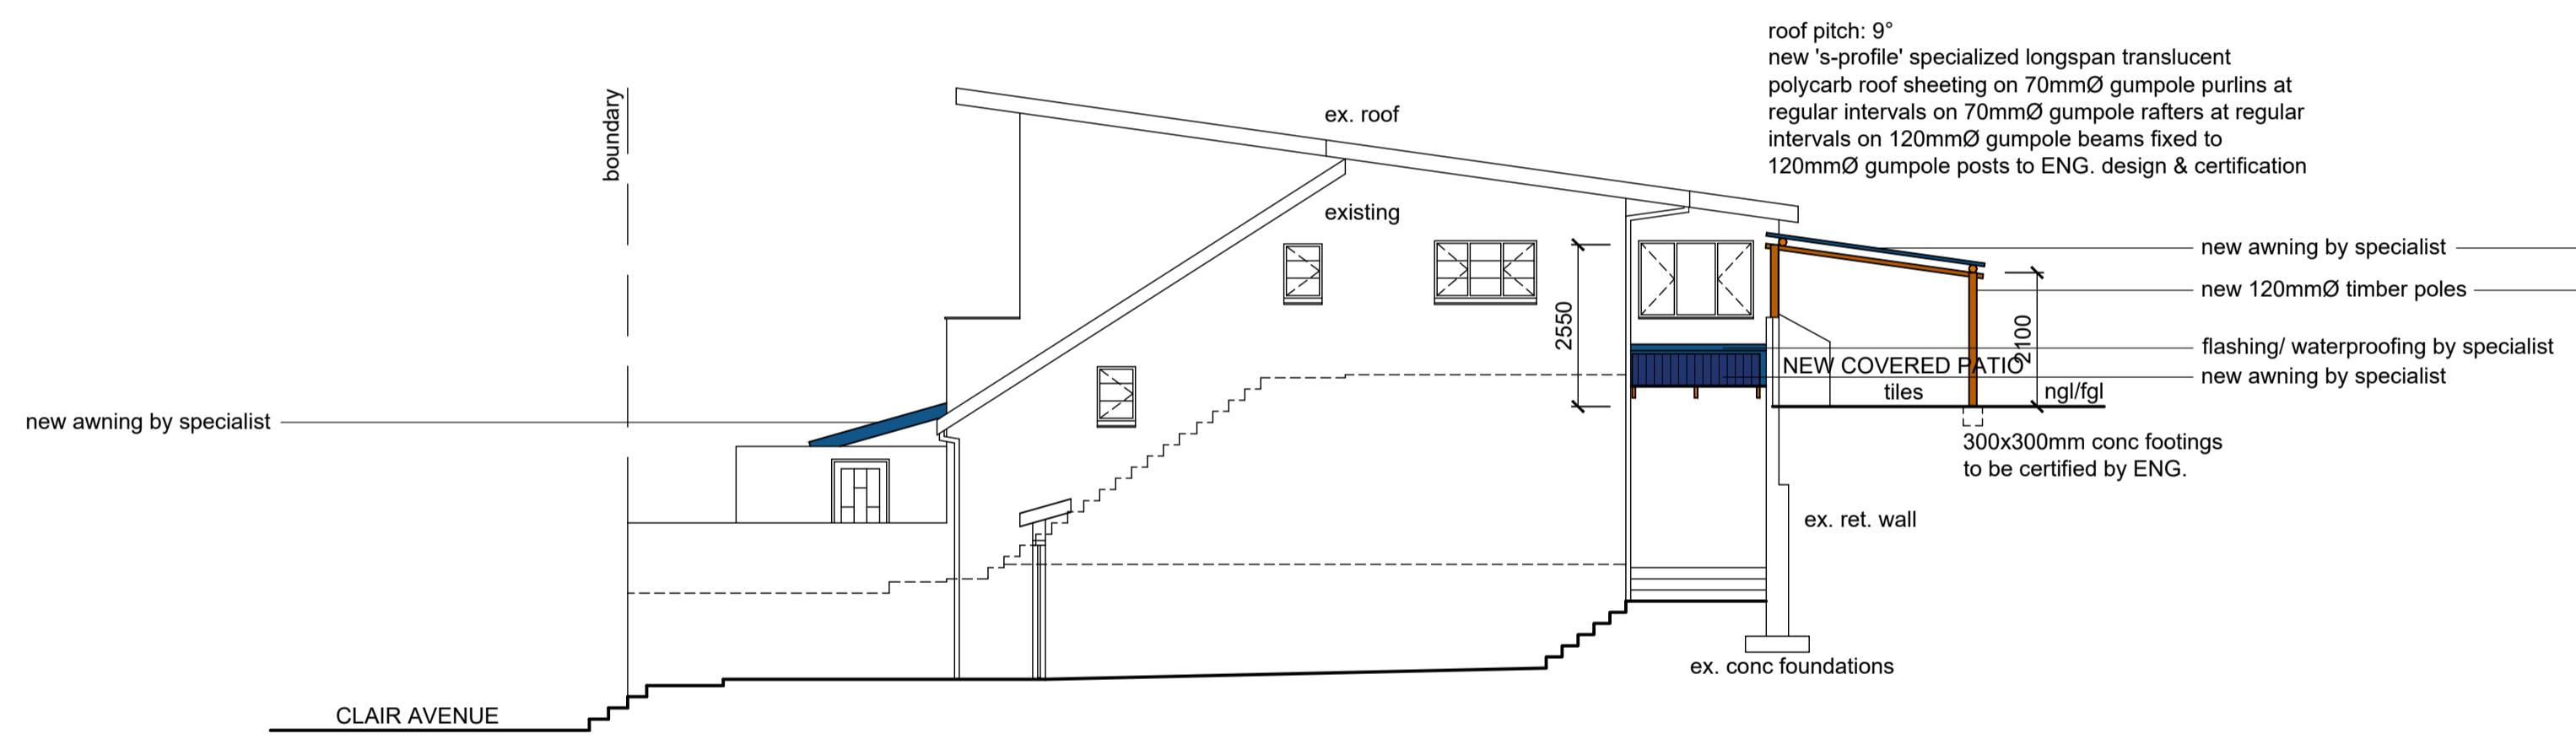

NORTH EAST ELEVATION/ SECTION E - E

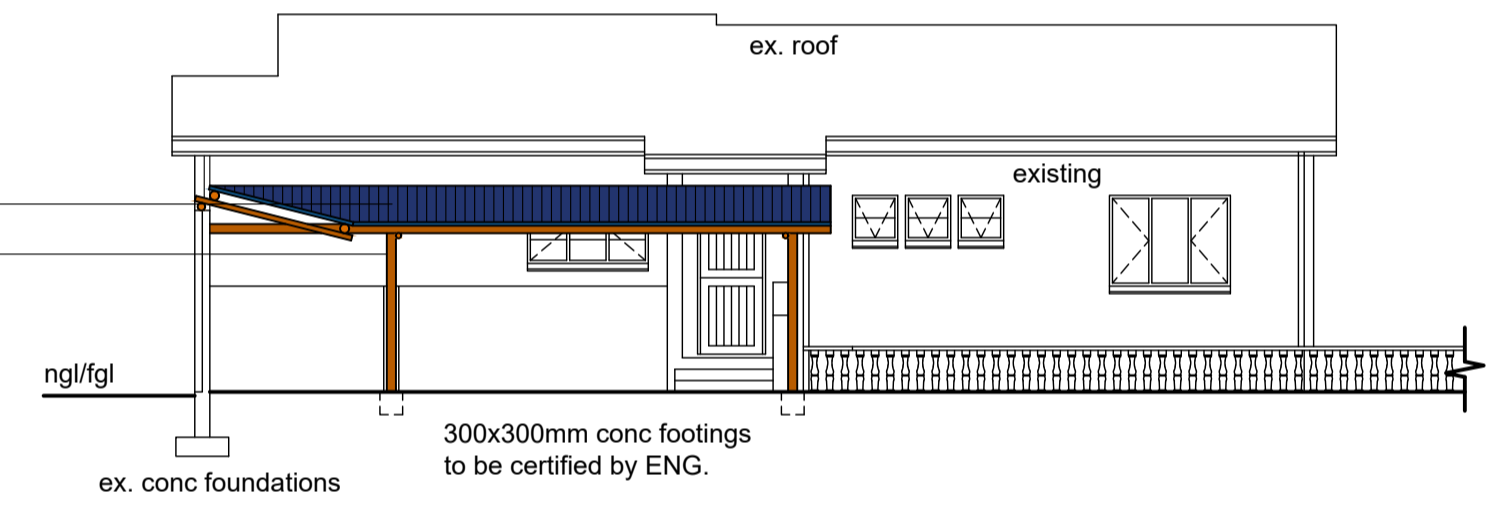

NORTH WEST ELEVATION

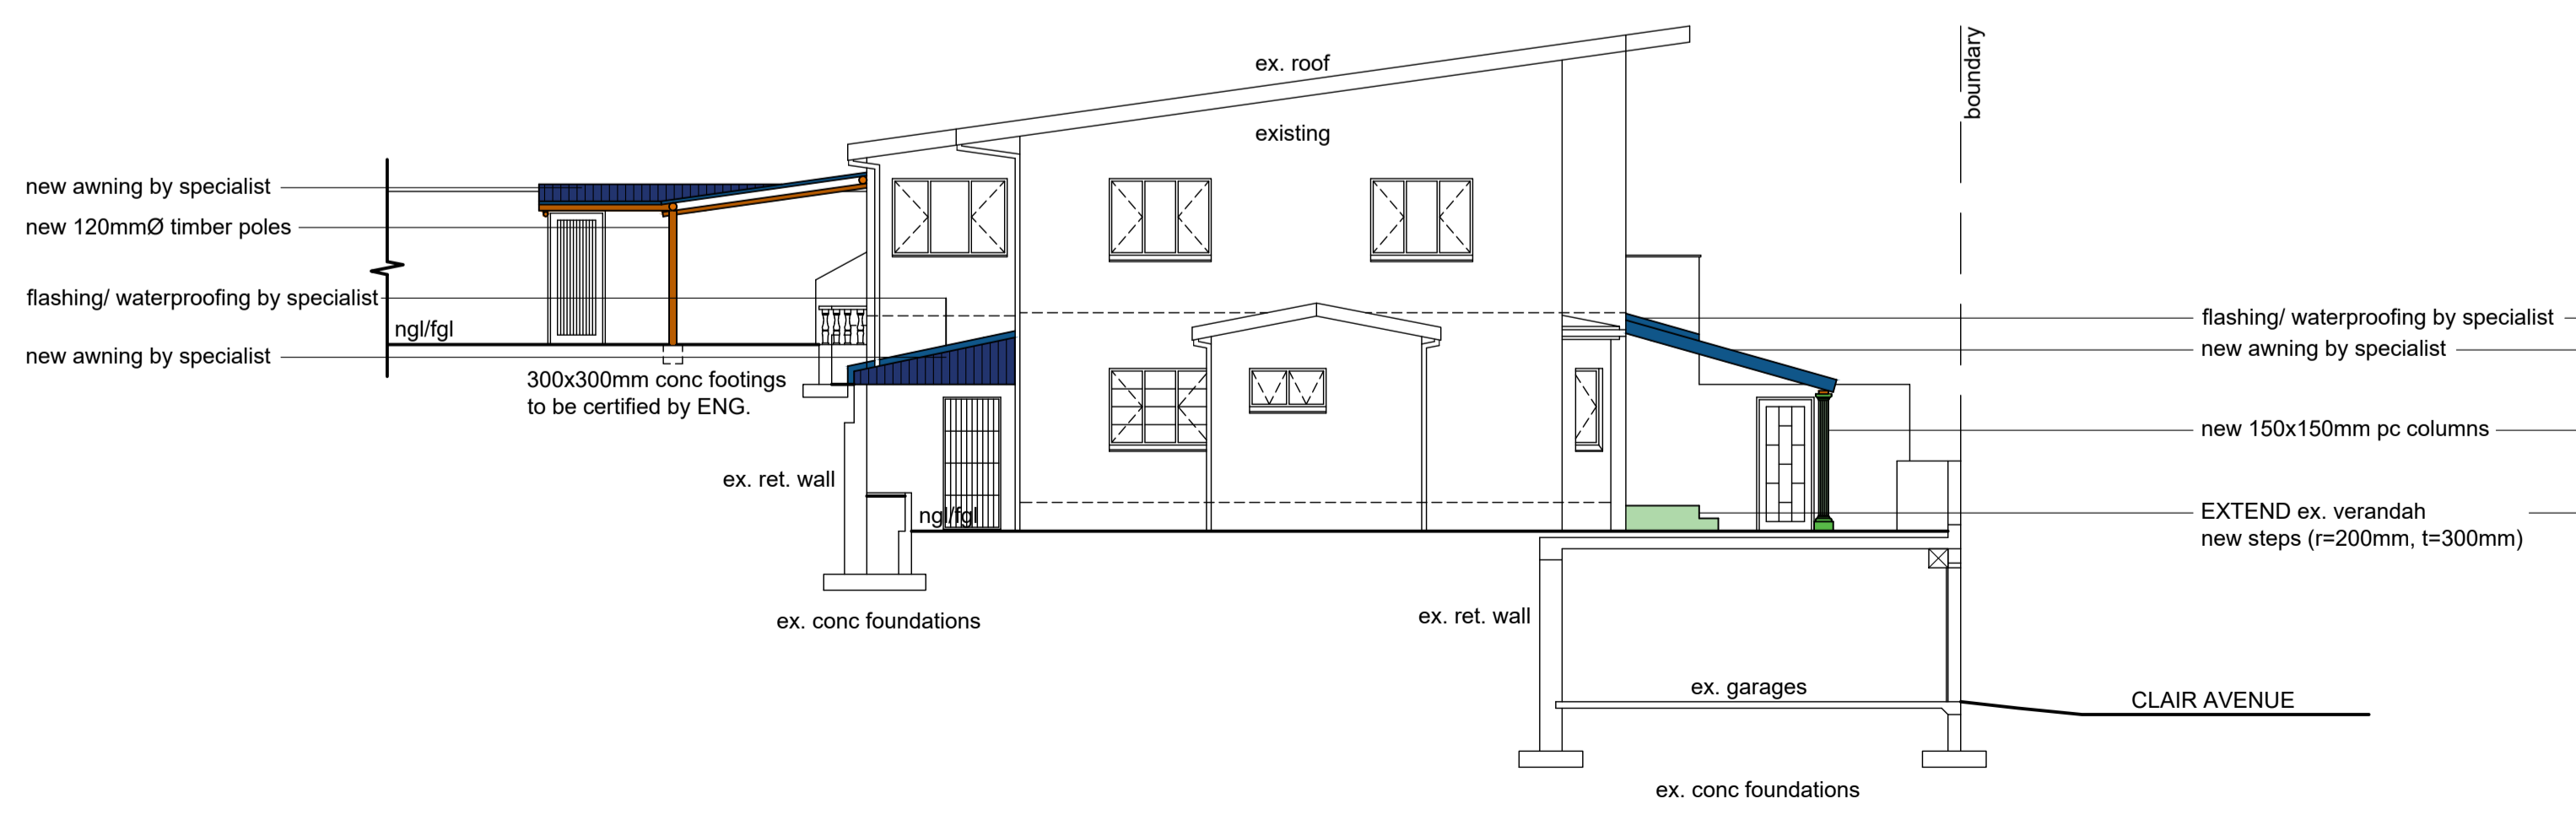

SOUTH WEST ELEVATION



SOUTH EAST ELEVATION

Additional Area = 76.97 m²

Maatzi 083 556 4941

Client/s Signature Contact Number
Rate No. 5668 9098/ 000

PROPOSED INTERNAL ADDITIONS AND ALTERATIONS and NEW AWNINGS AT 14-20 CLAIR AVENUE ON ERF 662 CATO MANOR FOR FOUNTAINLAKE BODY CORPORATE

GRAHAM BRAUM
ARCHITECTURAL DESIGNER
Pr. S. Arch. T
Reg. No. ST0010

13 Helen Joseph Road Tel : 031-2054142
Durban Cell : 082 454 0441
4001

Email : gpbdesigners@gmail.com

SCALE : 1 : 100
CHECKED : G. P. BRAUM
DRAWN/DESIGNED : M. R. AZMUTH
DATE : SEPTEMBER 2022

Drawing No. : 6704/ 22/ 3 of 3