


11/22 COPY 4F
EXTENSIVE DURABILITY
(DURTY)
NR 18050076
APPLICATION NO.

BUILDING APPLICATION
Application for building consent under the Resource Management Act 1991
21st Dec 2017


FIRE AND EMERGENCY SERVICES.
RECOMMENDED FOR APPROVAL IN
RESPECT OF FIRE SAFETY COMPLIANCE ONLY.
SIGN DATE: 14/09/2017

Rev. Description By Date
Client

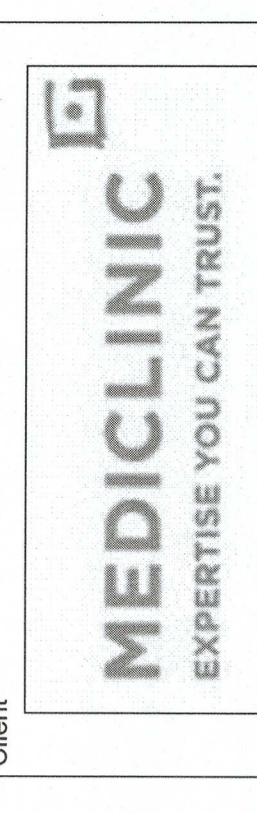


Client signature: [Signature]
**PROPOSED ALTERATIONS & ADDITIONS
TO EXISTING HOSPITAL AT
MEDICLINIC VICTORIA HOSPITAL,
30 HIGH STREET, ENF 1302 TONGAAT.**
SUBMISSION DRAWING
SECTIONS & ELEVATIONS


Architect reg no: 2721
Architect signature: [Signature]
ZAI CONSULTANTS
ZALCON CONSULTANTS
Office No. 3, 1st Floor, 27 The Boulevard,
Westney Office Park, Westville, 3635
Tel: 031-3031901
Date Copyright reserved
Designed/ABTK App. FAM 150117 PI
Scale 1:100
Client
Drawing no. 140211010S Rev.

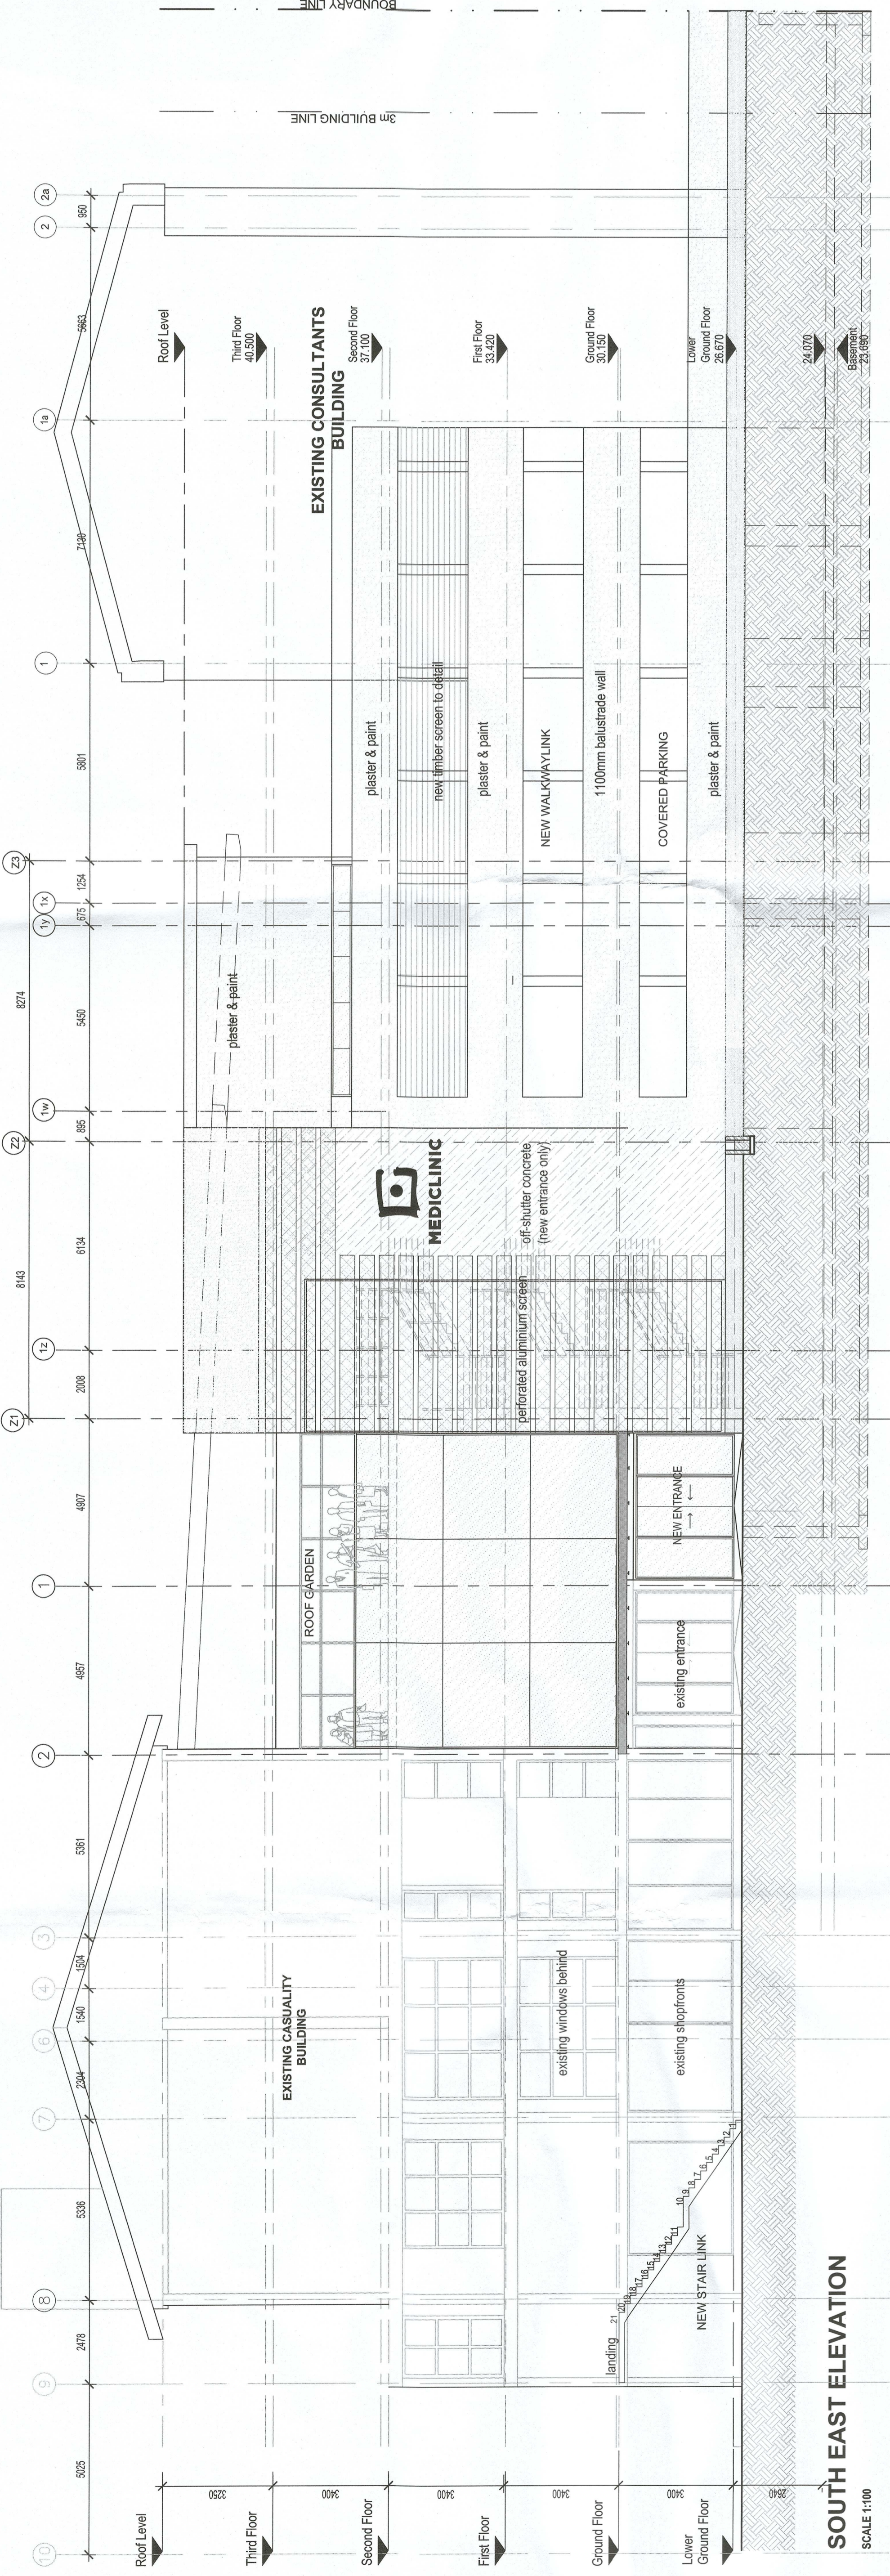

SOUTH EAST ELEVATION
SCALE 1:100

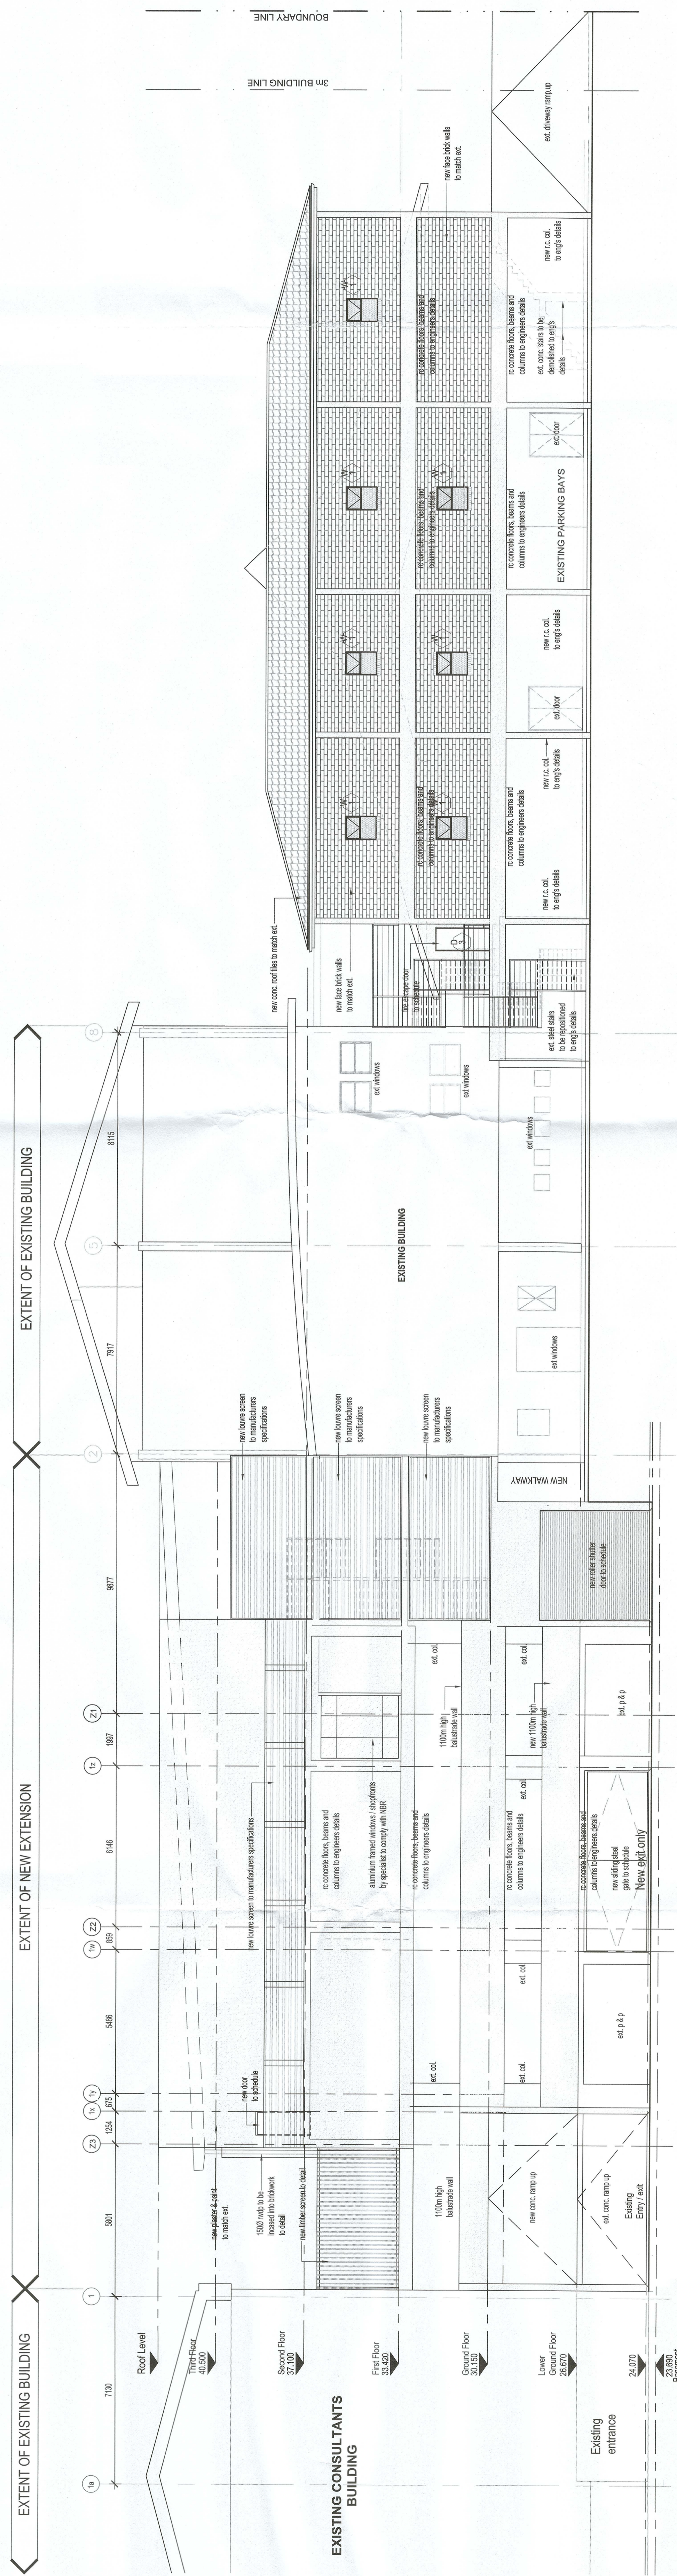

NORTH WEST ELEVATION
SCALE 1:100

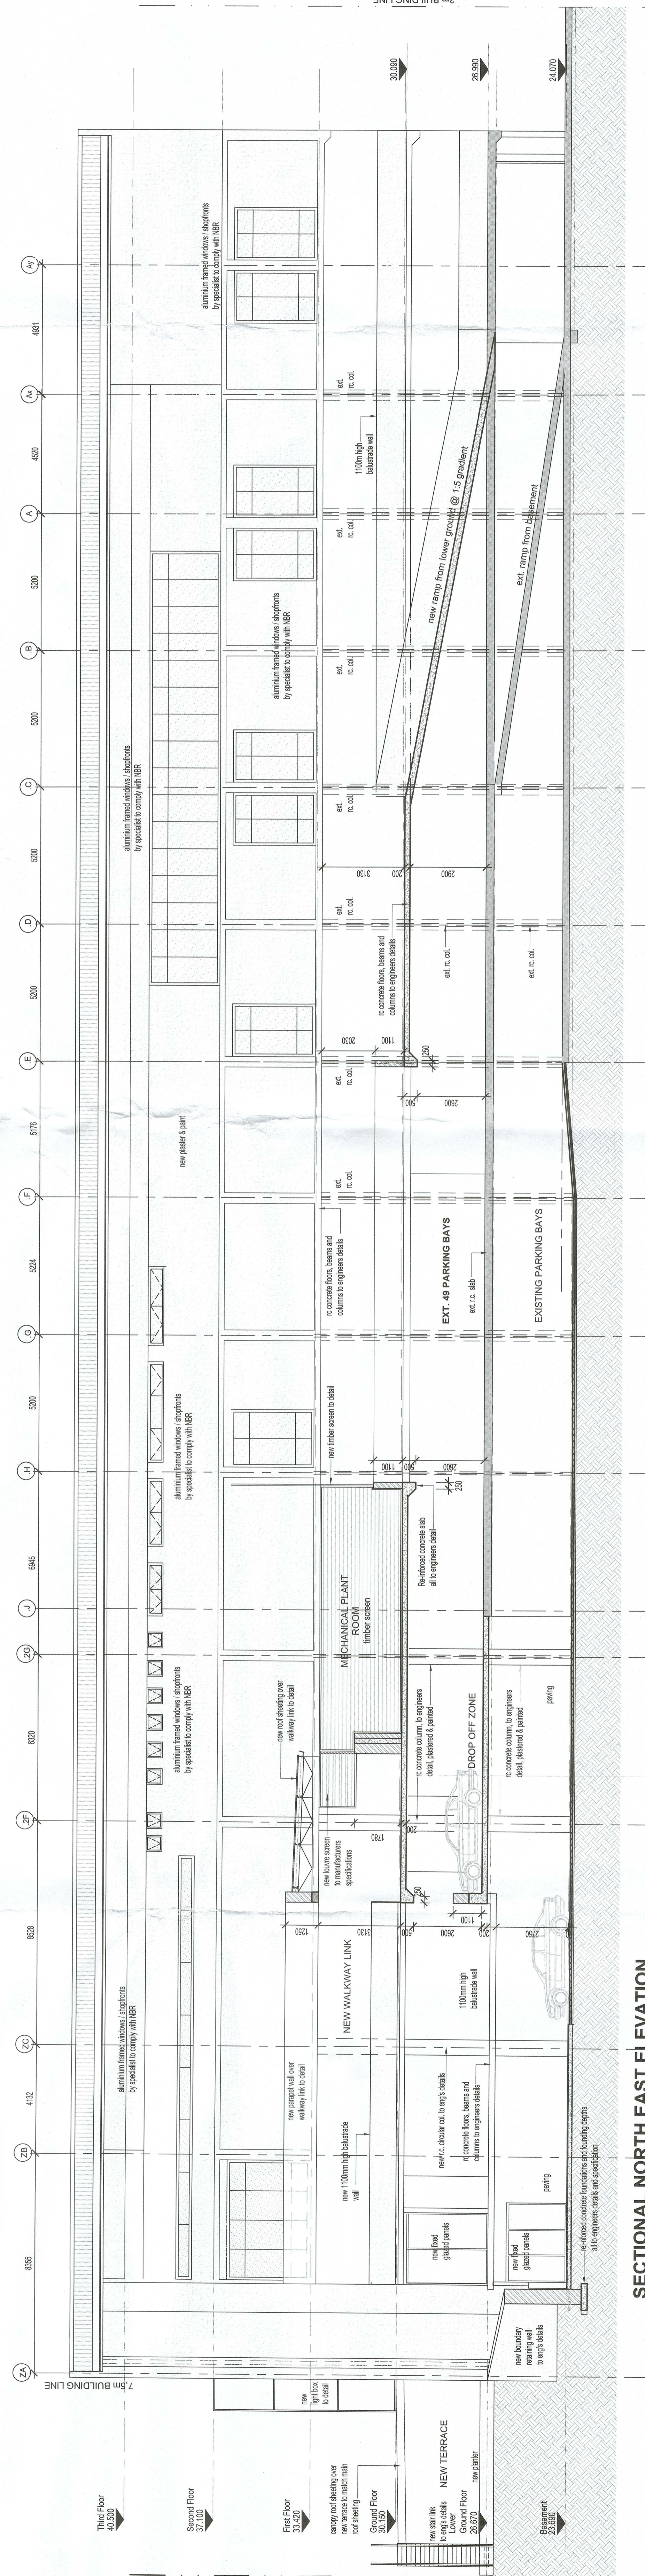

SECTIONAL NORTH EAST ELEVATION
SCALE 1:100