
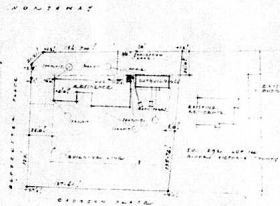
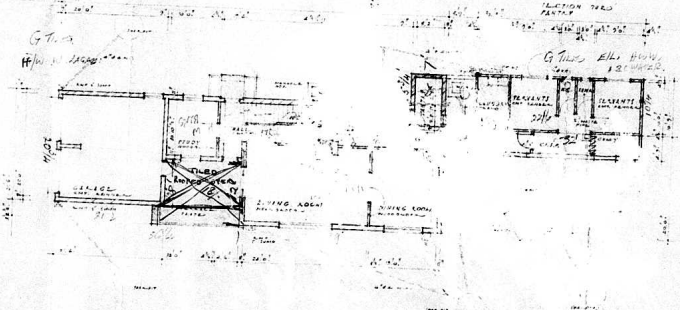
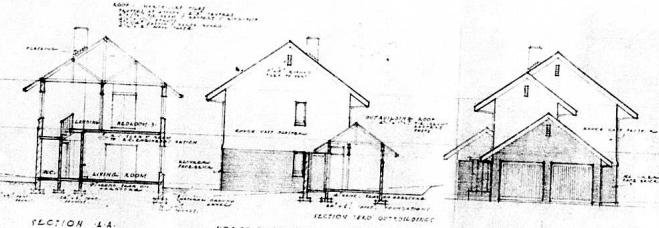
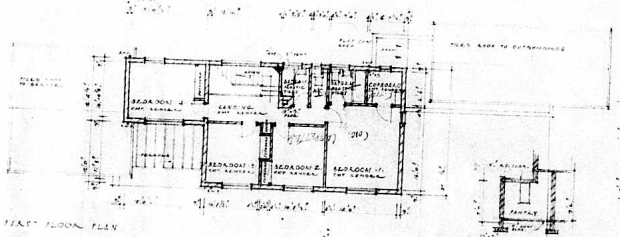


COLOR AREA: 40%
 SECTION 1: 10%
 SECTION 2: 10%
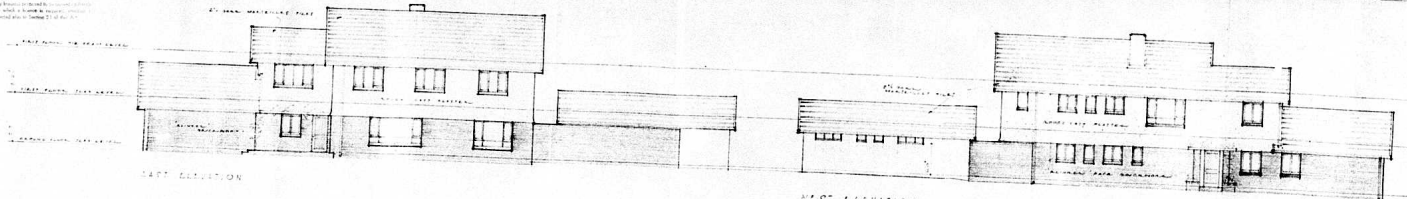

SITE PLAN
 SCALE: 1/4" = 1'-0"
 FOUNDATION: 12" x 12" x 12"

NEW ADDITION FOR
 A. B. BLANK, JR.
 100-1000
 DRAWING NO. 1711
 DATE: 1916