



**STREET SCAPE ELEVATION**  
N.T.S.

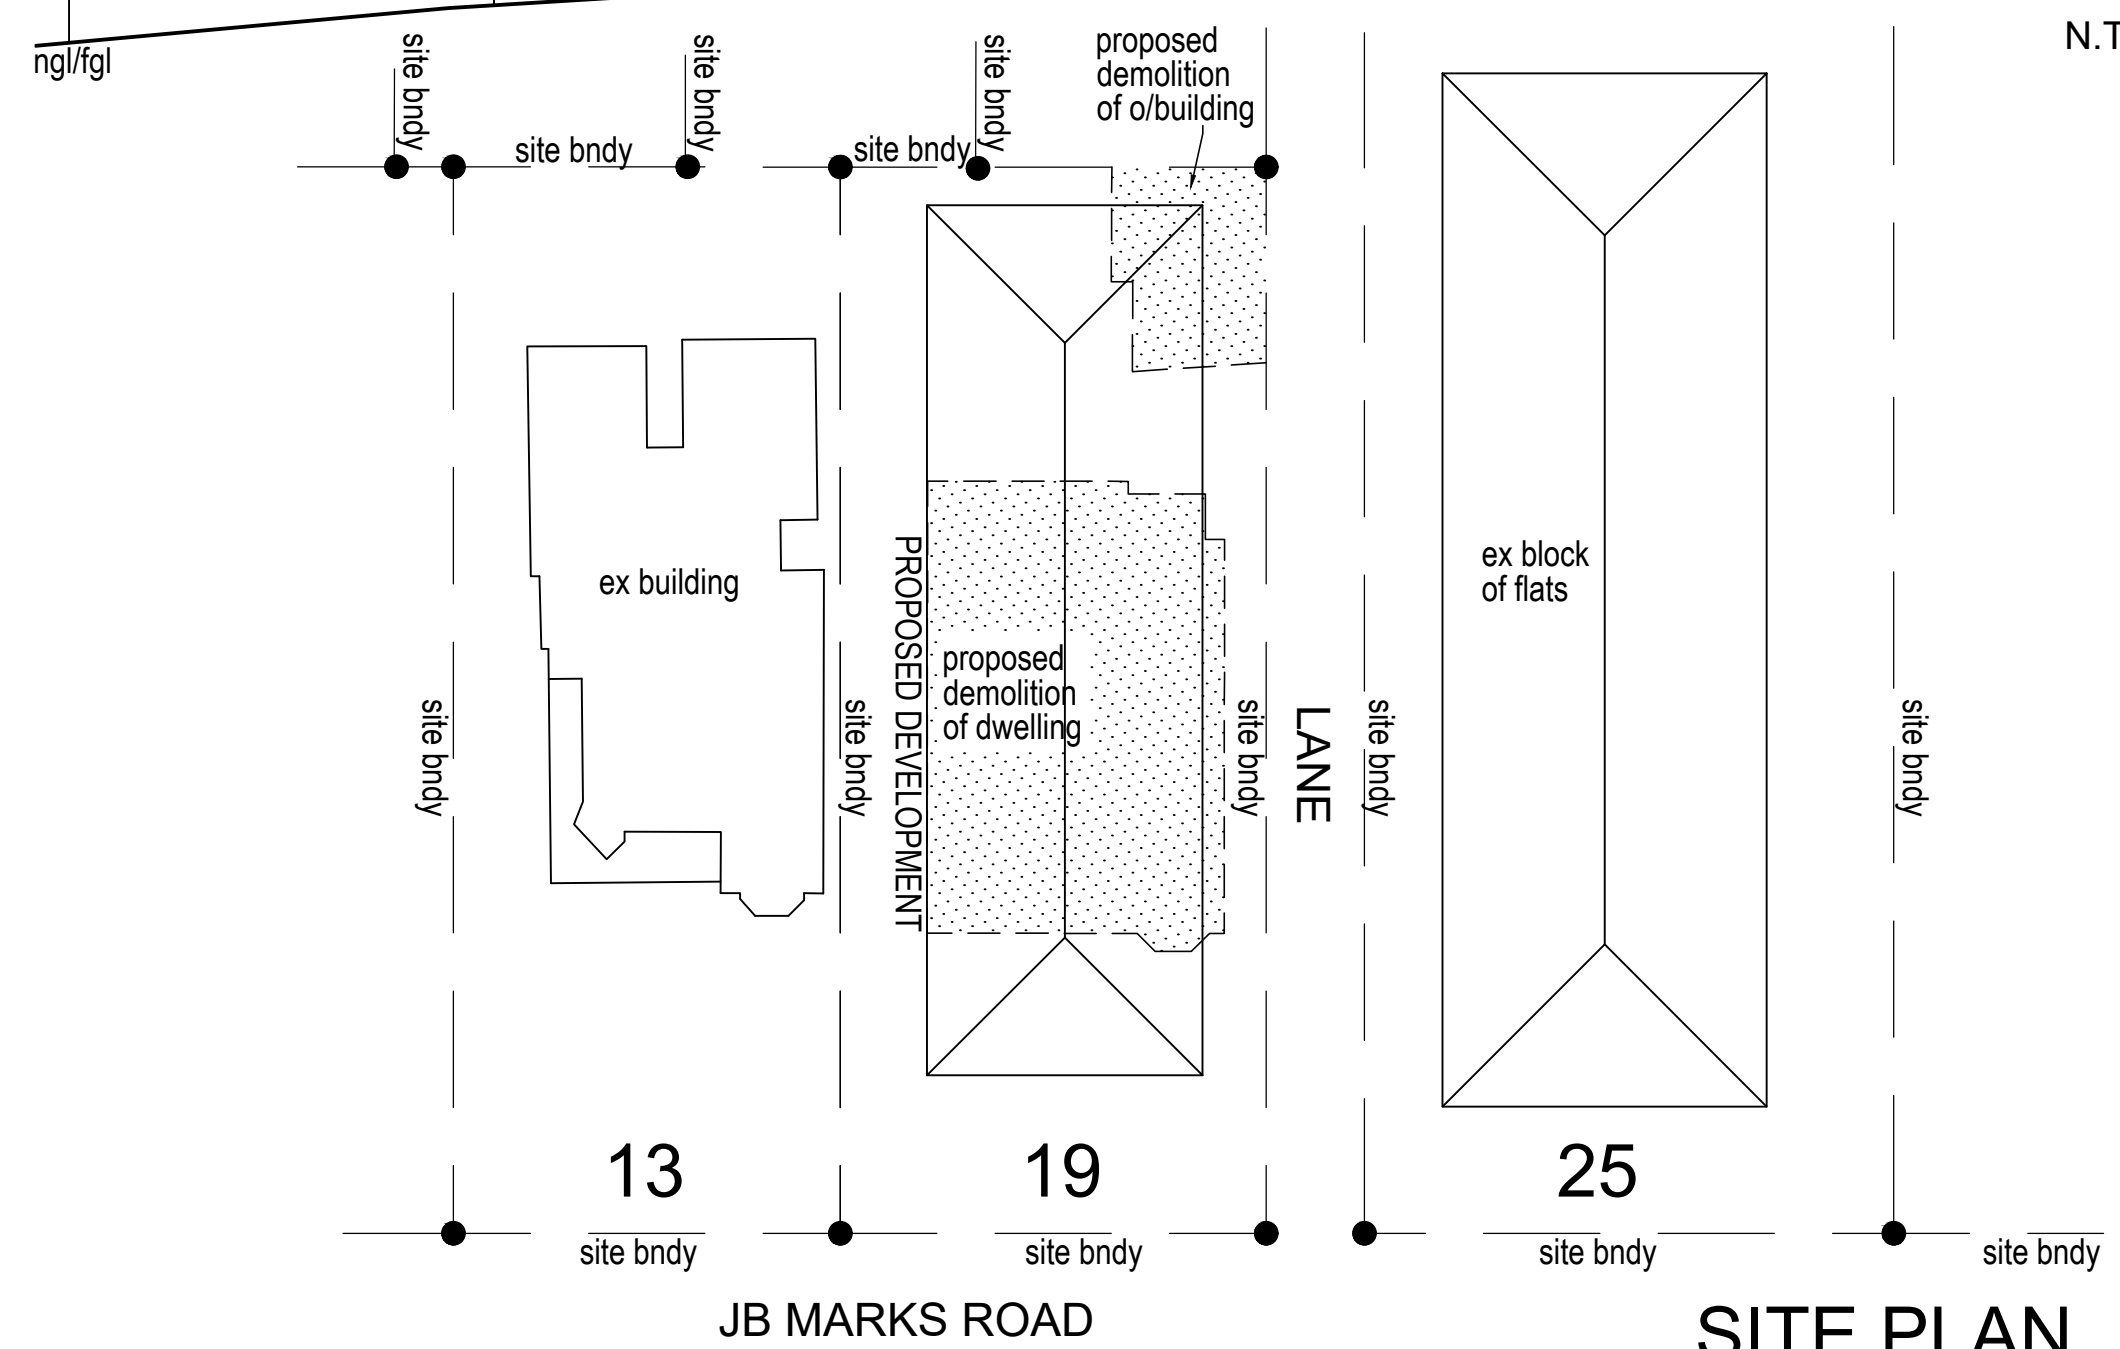


**SITE PLAN**  
N.T.S.



UNIT 24 CANFORD PARK, 53 ANTHONY ROAD, DURBAN NORTH, 4051  
TELEPHONE : 0826644644  
REG. NO: ST0241 (PR. S. ARCH. TECH.)

author's signature  tel. no: 082 66 44 644

owner's signature  no: 083 609 5678

**JB MARKS ROAD**

project  
PROPOSED NEW RESIDENTIAL UNITS ON ERF  
5020 DURBAN AT P. No. 19 J.B MARKS ROAD  
FOR SOUTHBOUND INVESTMENTS (PTY) LTD

**AMAFA APPLICATION**

|                 |                    |                 |                              |
|-----------------|--------------------|-----------------|------------------------------|
| scale<br>n.t.s. | date<br>10-11-2021 | drawn by<br>u.m | dwg. no.<br>2021/03-AMAFA-01 |
|-----------------|--------------------|-----------------|------------------------------|