

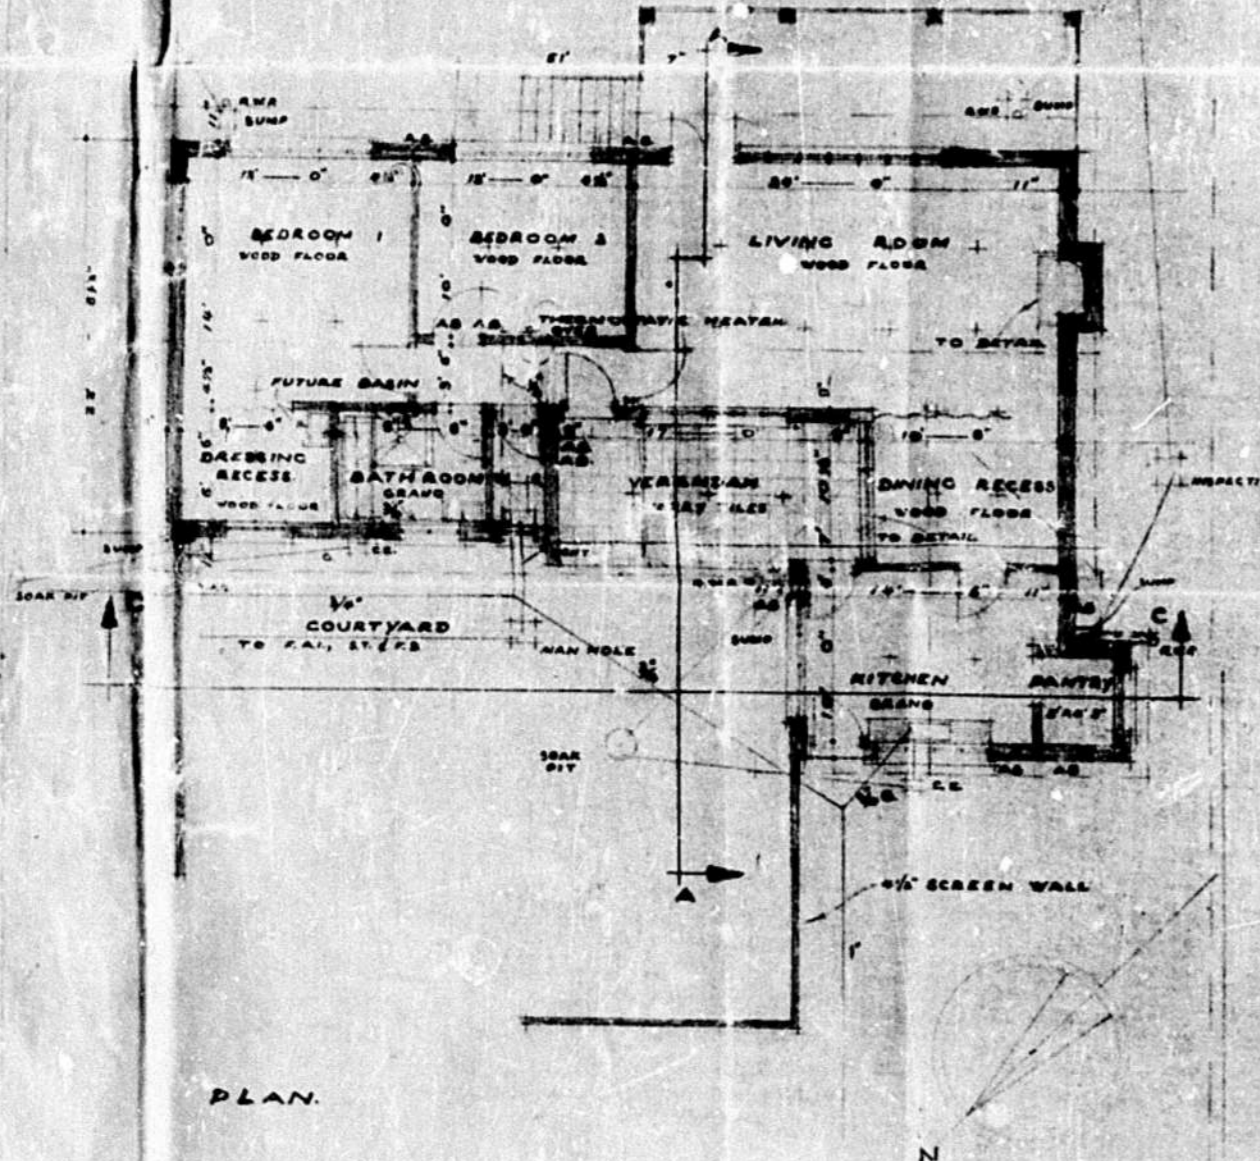



• PROPOSED • HOUSE • MARINE • DRIVE • BLUFF • for • H.W. PROCKTER • Esq. •

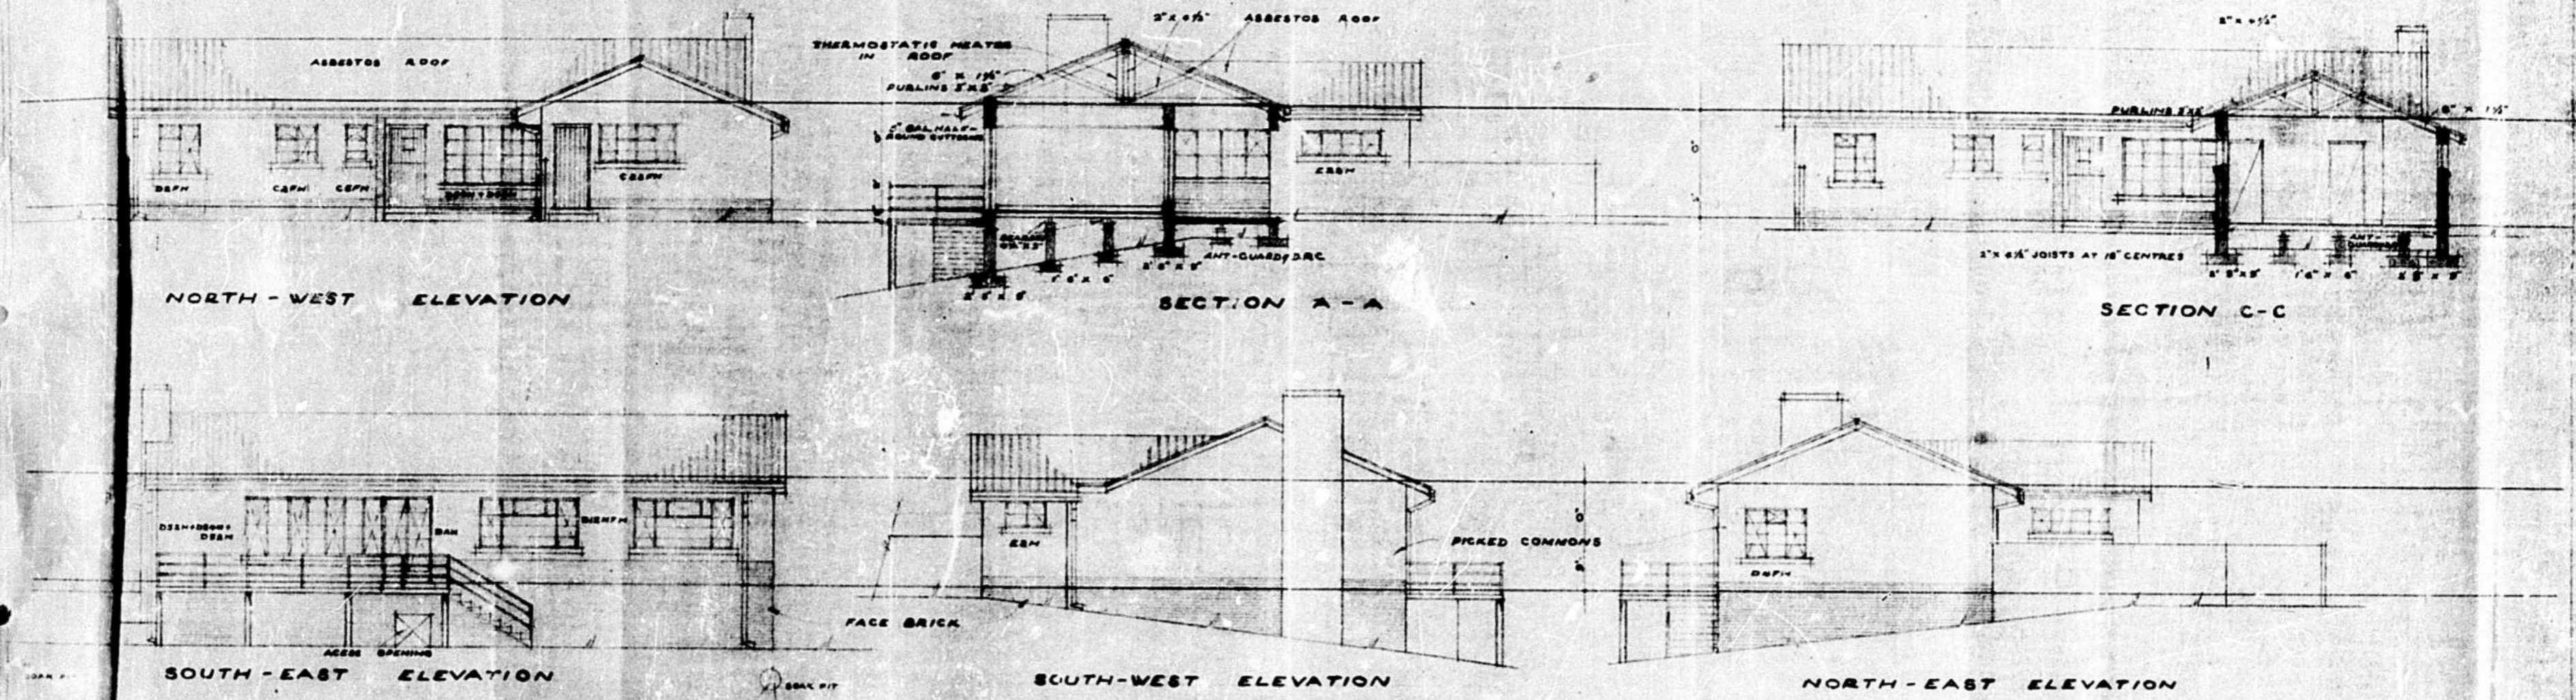

SCALE: ONE FOOT TO ONE INCH
 DRAWING NO. 2-01A
 DATE: 7-9-24, 2410
 DRAWN BY: [illegible] SKETCHED BY: [illegible]

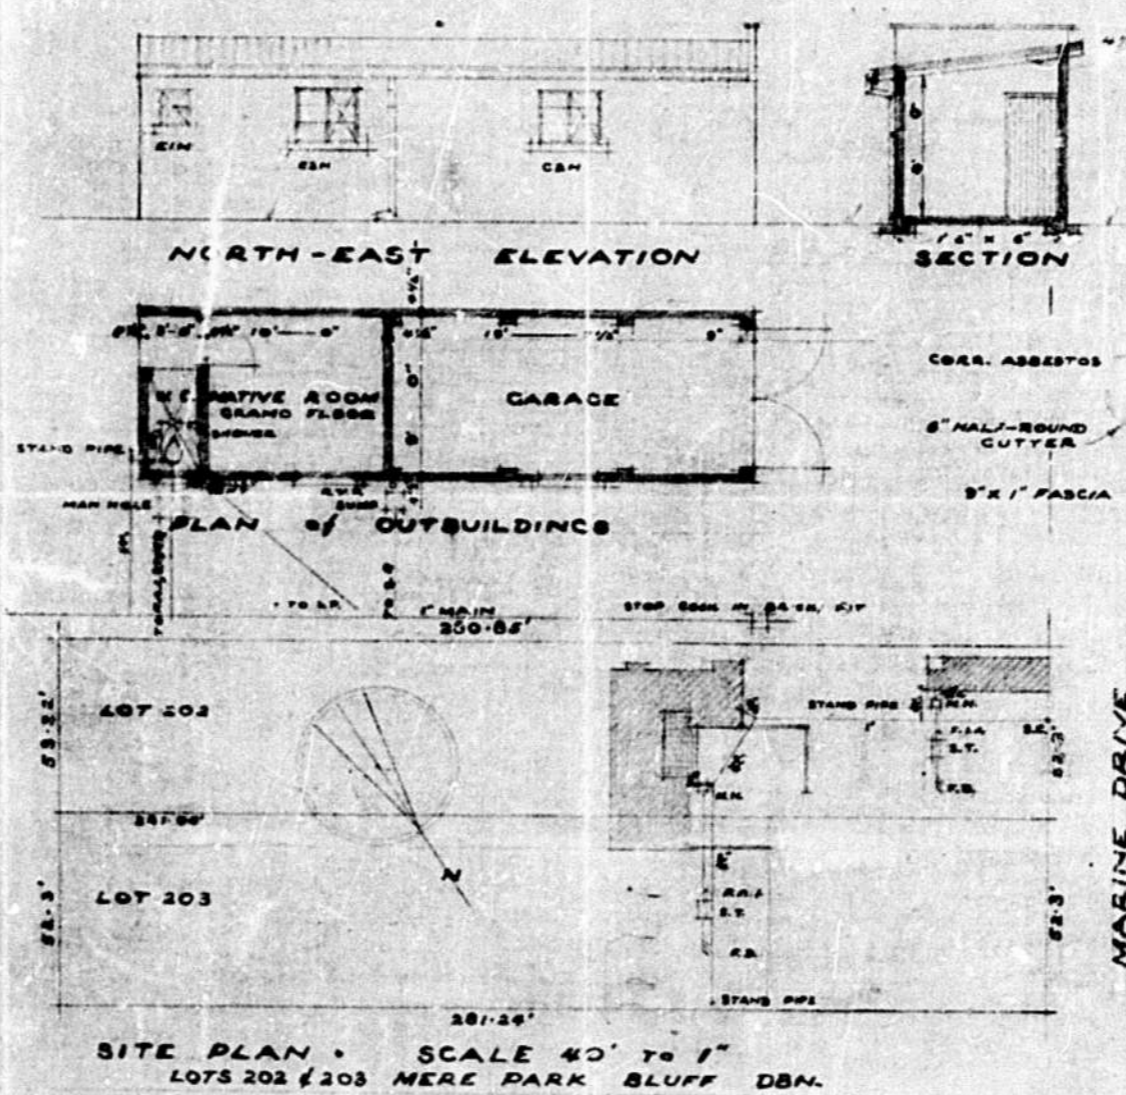

SITE PLAN • SCALE 40' TO 1"
 LOTS 202 & 203 NERE PARK BLUFF DBM.

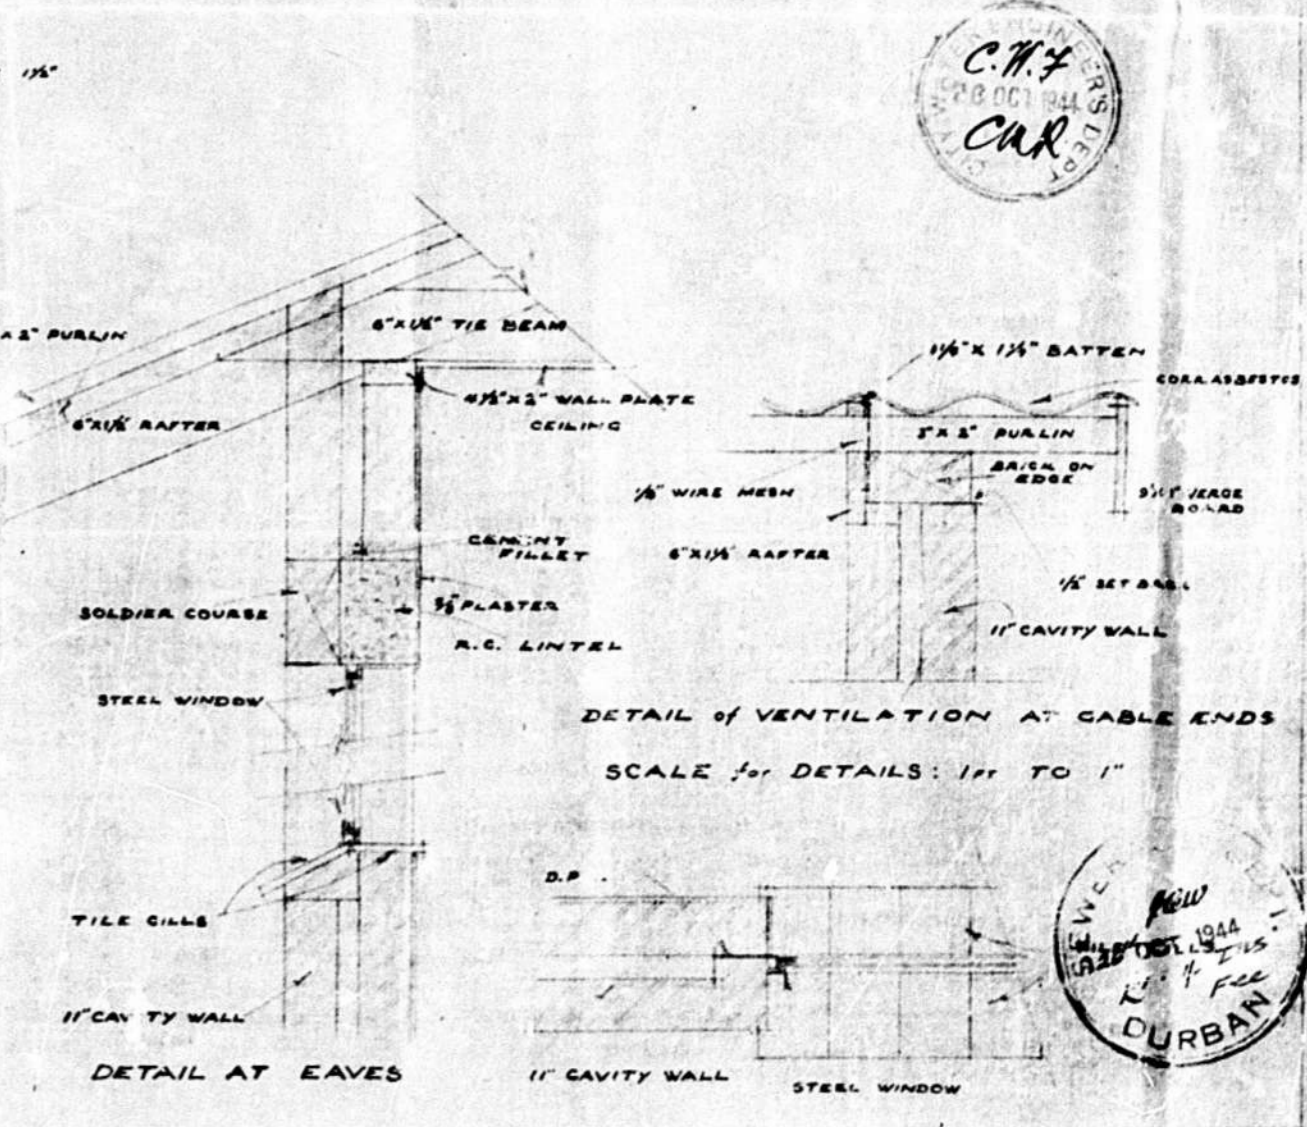

STEPHEN JEWITT
 B.A. (ARCH) LOND. A.R.C.H. A.M.I.A.
 31740175 ARCHT. ADE.
 GARDINER ST. DURBAN