



B.L.R./7800

29/10/27/3/10/27


670

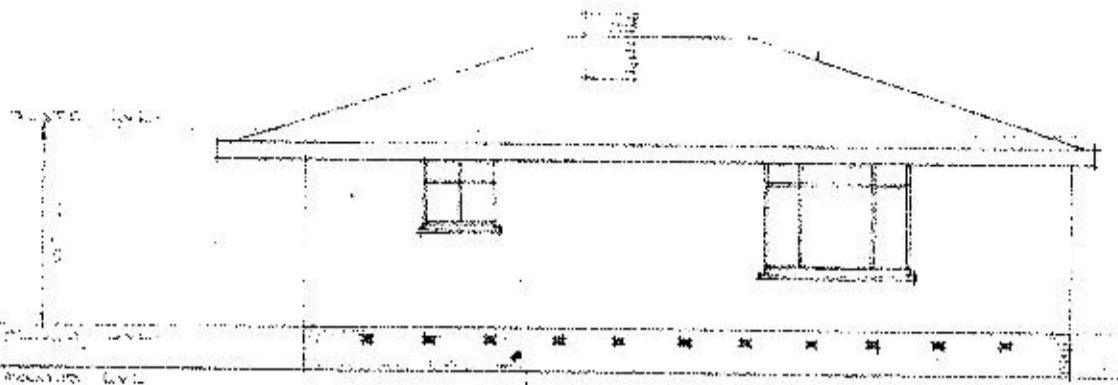

SOUTH ELEVATION

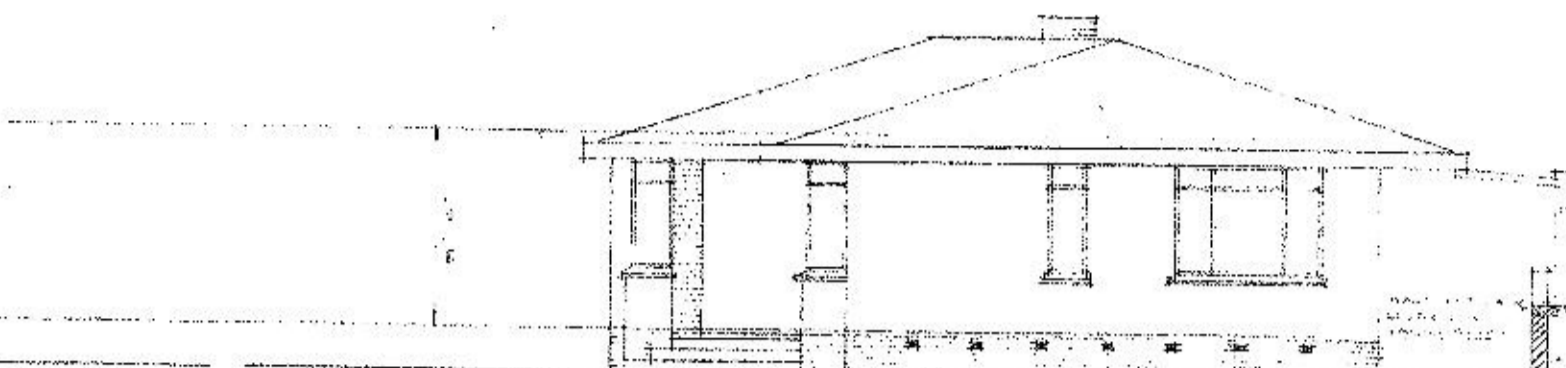


NORTH ELEVATION

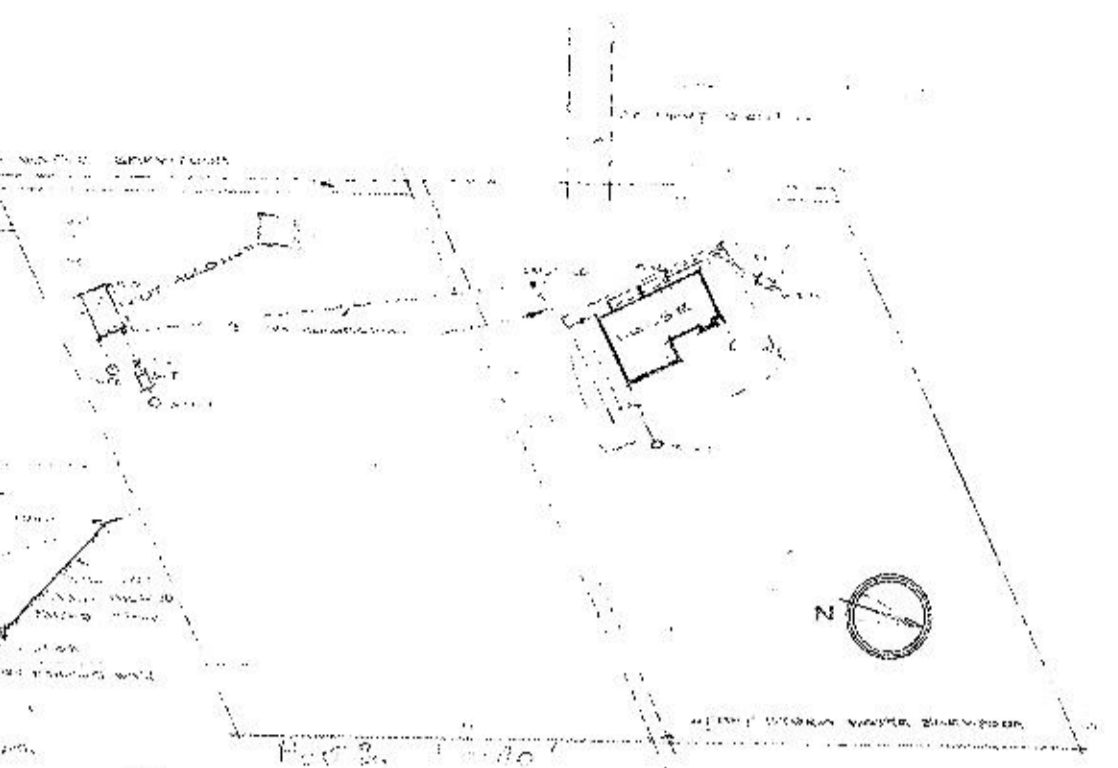


BLOCK PLAN (SCALE 1/4" = 1'-0")
Lots 8 & 9, S. 10, CORSE LYNN TOWNSHIP, KLOOF


PLUMBING NOTES:
ALL WATER PIPES TO BE 1 1/2" DIA. UNLESS SPECIFIED OTHERWISE.
WATER PIPES TO BE 1 1/2" DIA. UNLESS SPECIFIED OTHERWISE.
WATER PIPES TO BE 1 1/2" DIA. UNLESS SPECIFIED OTHERWISE.
WATER PIPES TO BE 1 1/2" DIA. UNLESS SPECIFIED OTHERWISE.

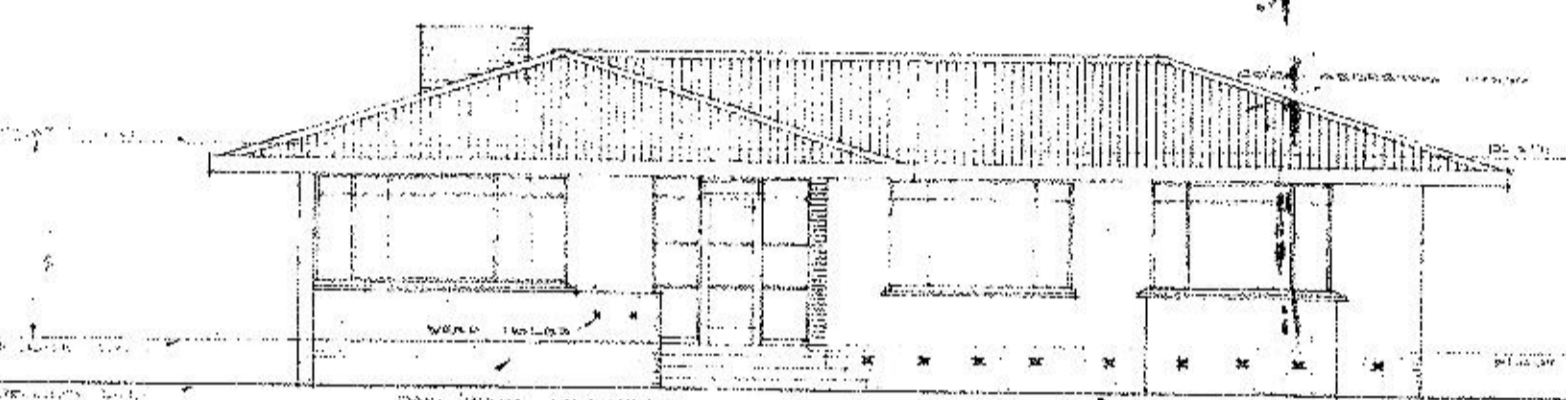


EAST ELEVATION

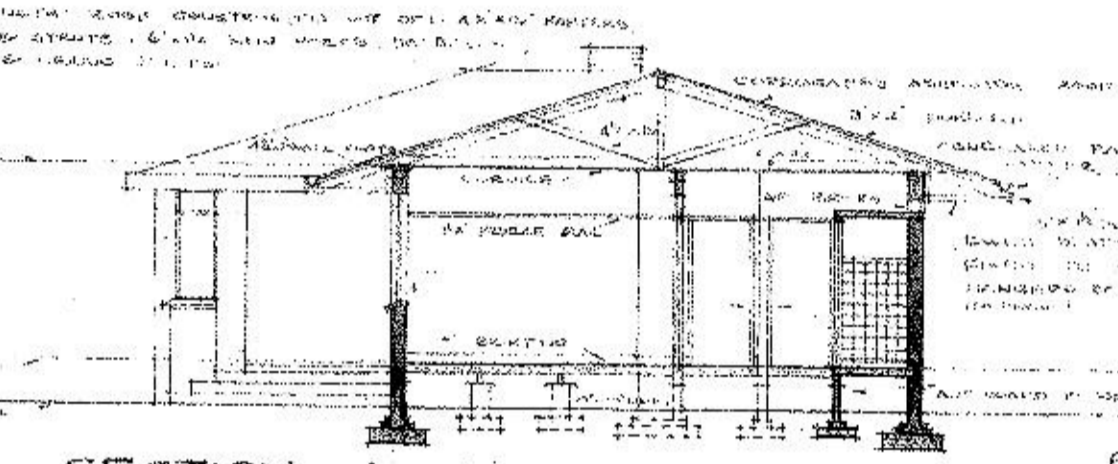


SECTION A-A

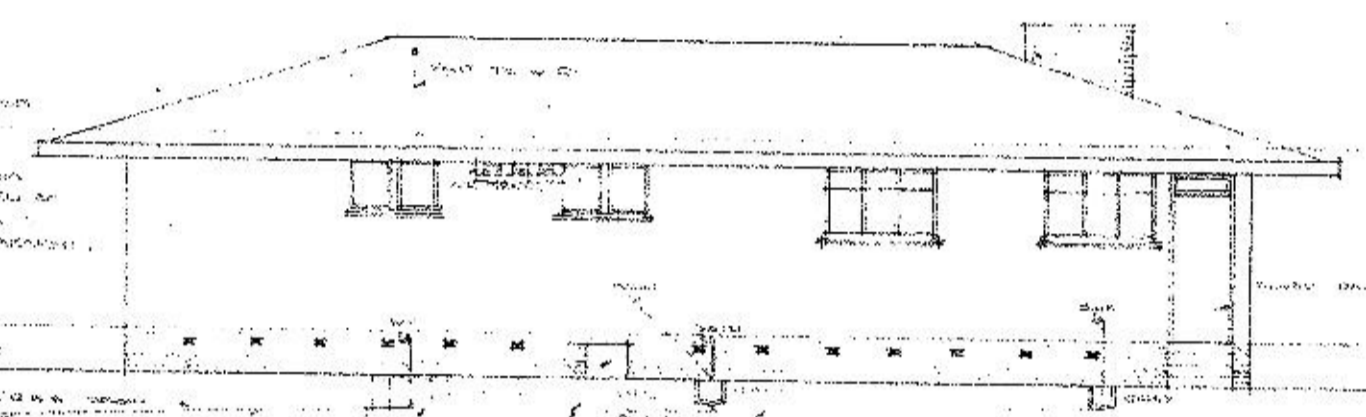

WEST ELEVATION

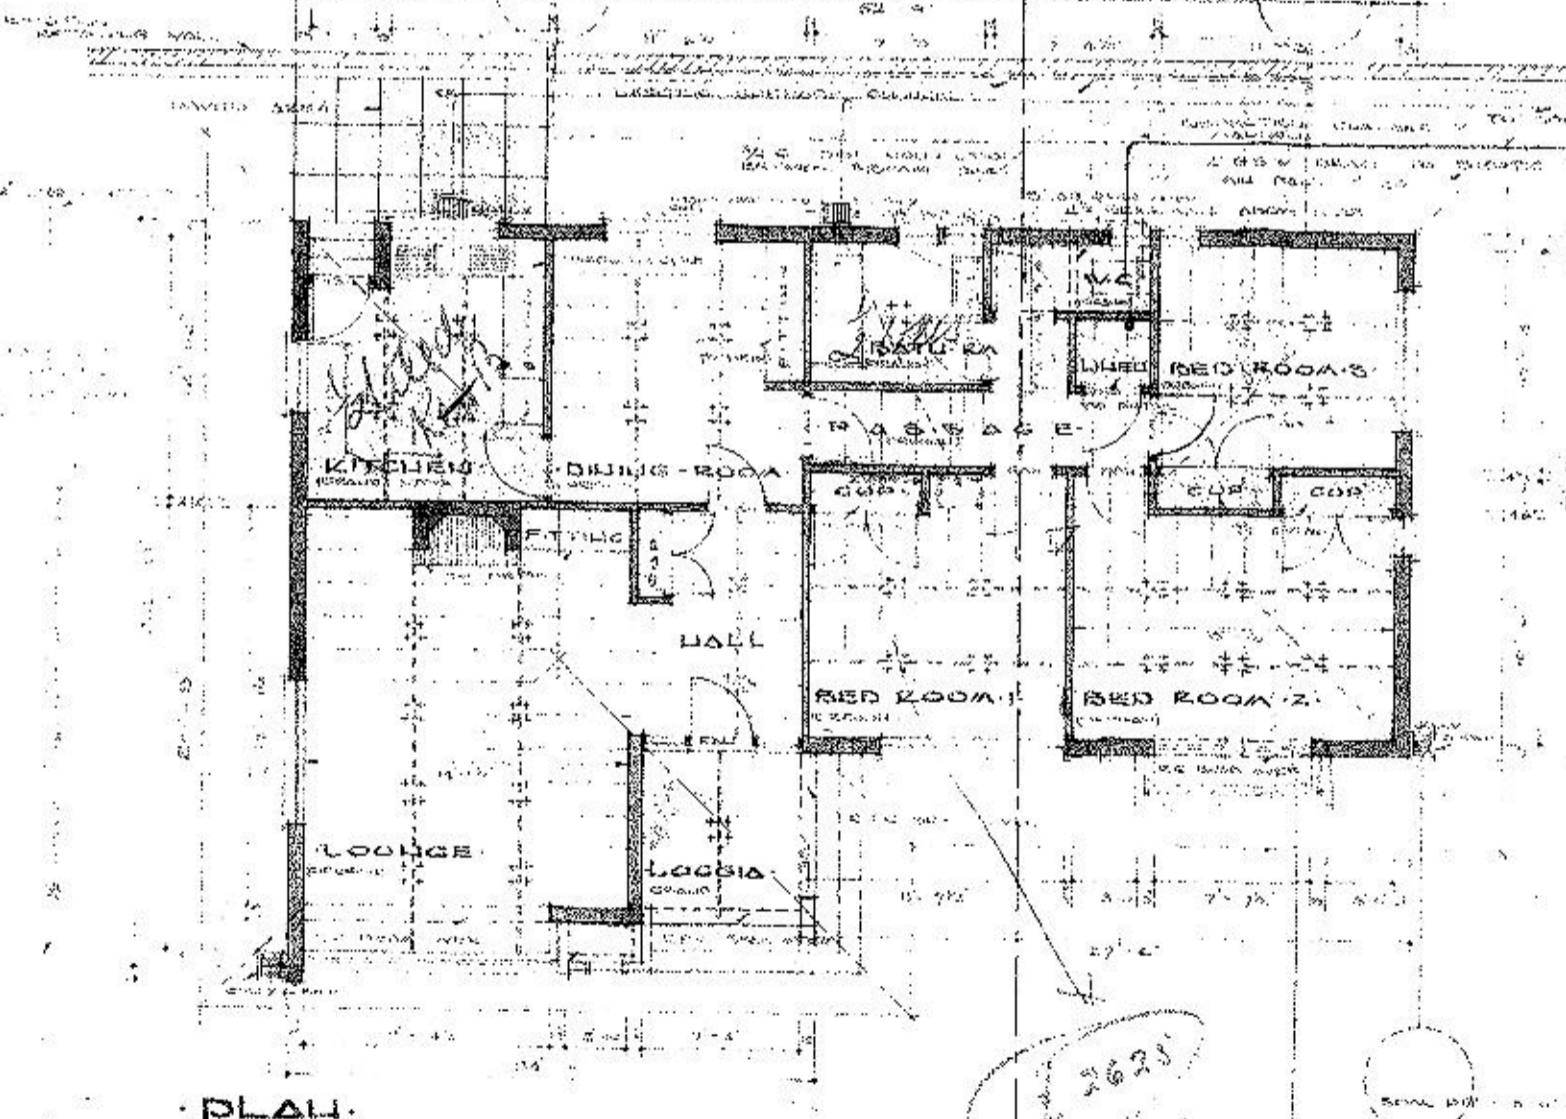


PLAN

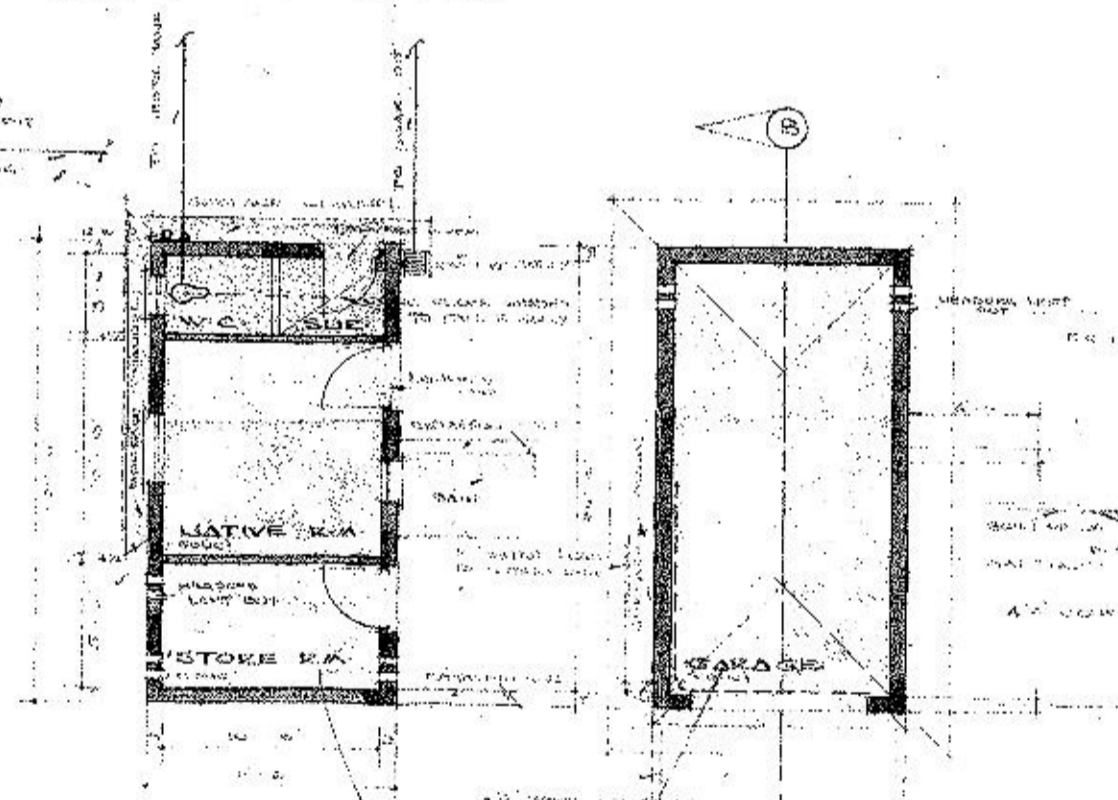


PLAN OF LOWER-
OUTBUILDINGS

PLAN OF
GARAGE (ABOVE)

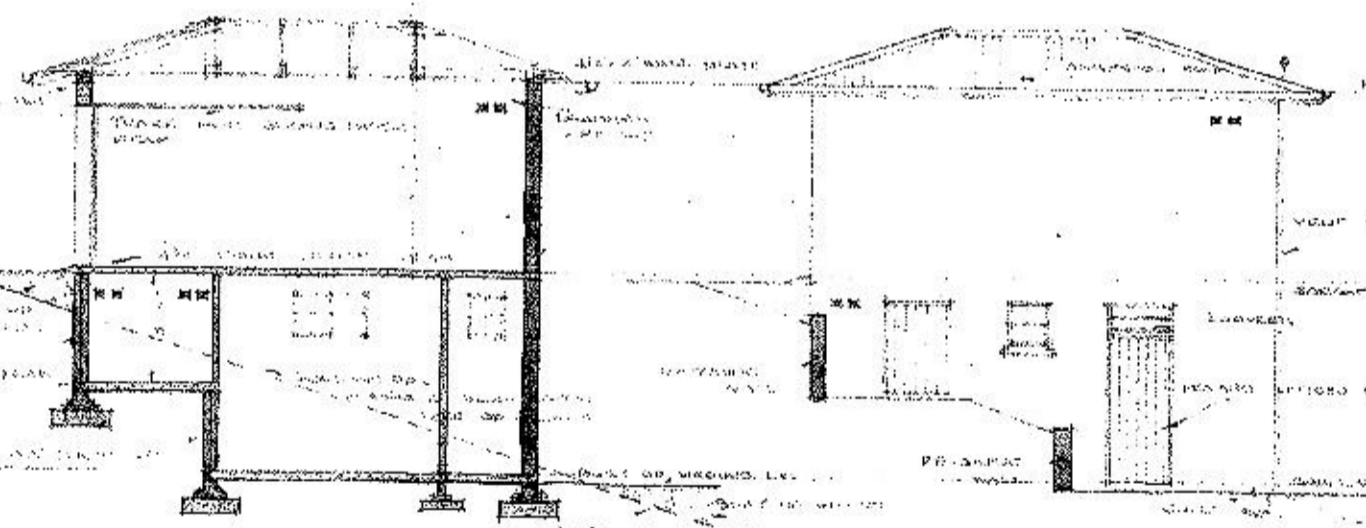


SECTION B-B

ELEVATION

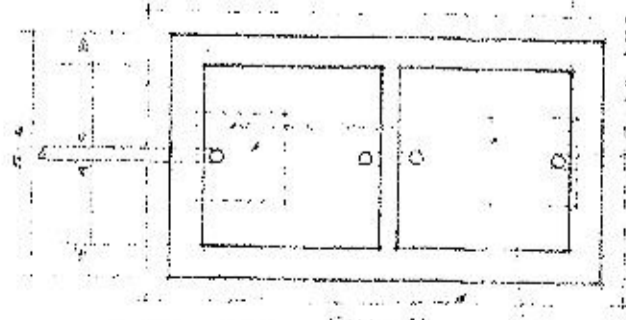

PLAN OF SEPTIC TANK

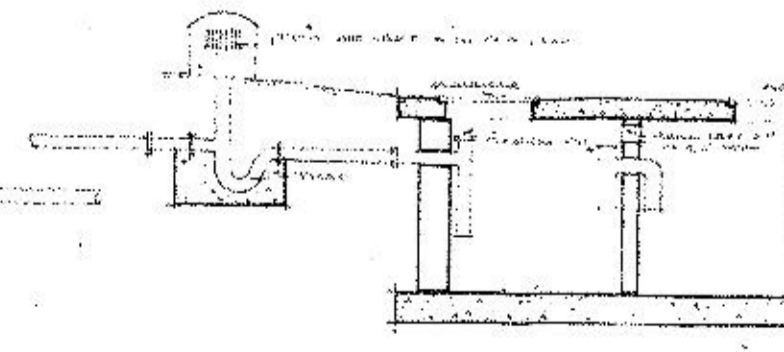

SECTION

EIGHTH SCALE WORKING DRAWINGS OF PROPOSED NEW RESIDENCE KLOOF FOR BRIG. S. W. BOWER

W. G. B. ARCHT.
W. G. B. ARCHT.
W. G. B. ARCHT.

DATE: OCTOBER 1927