




ELEVATION

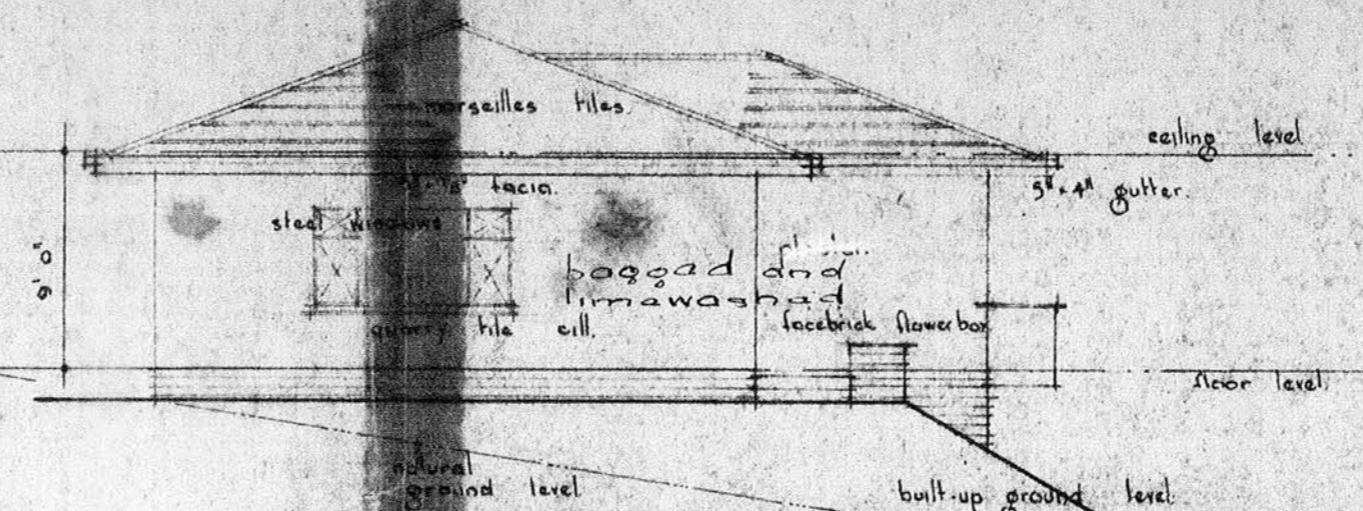


ELEVATION

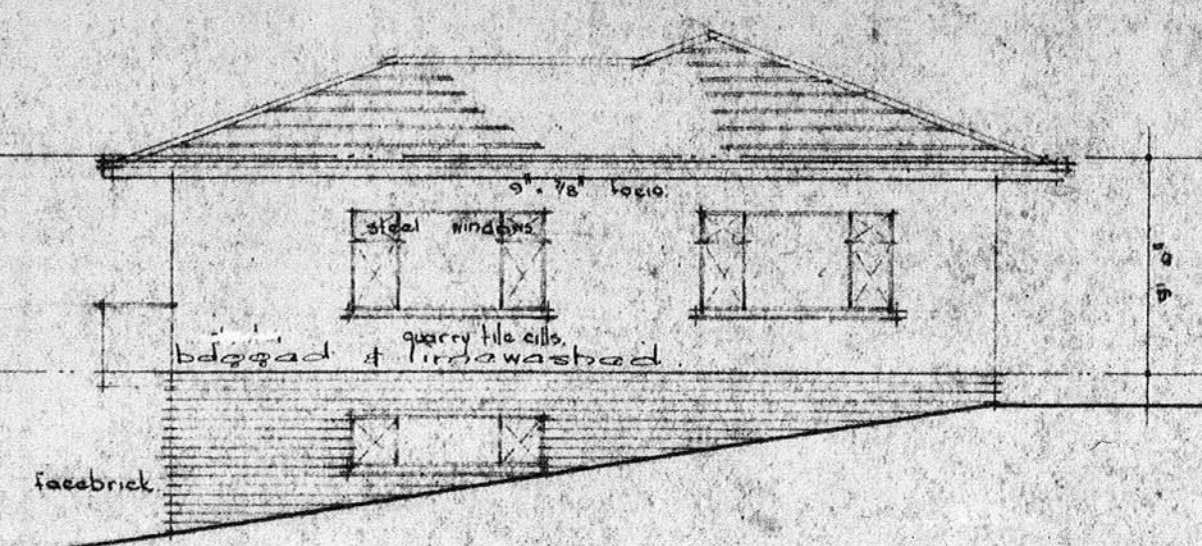


ELEVATION

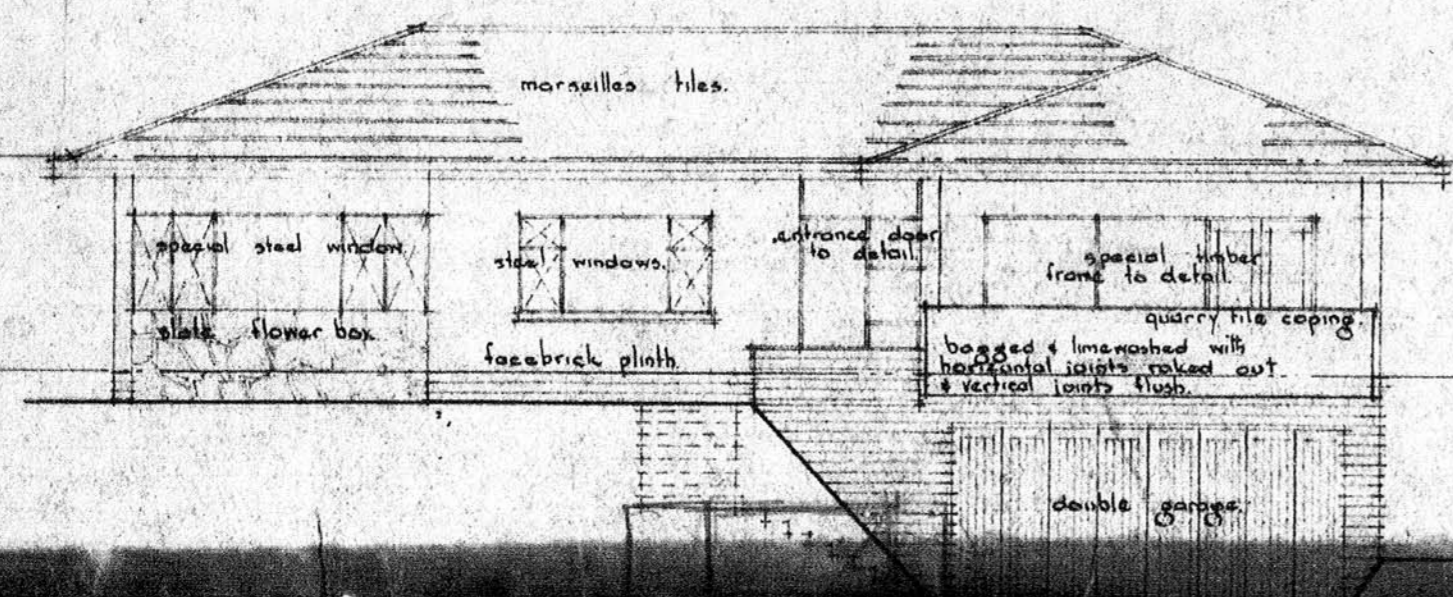


ELEVATION

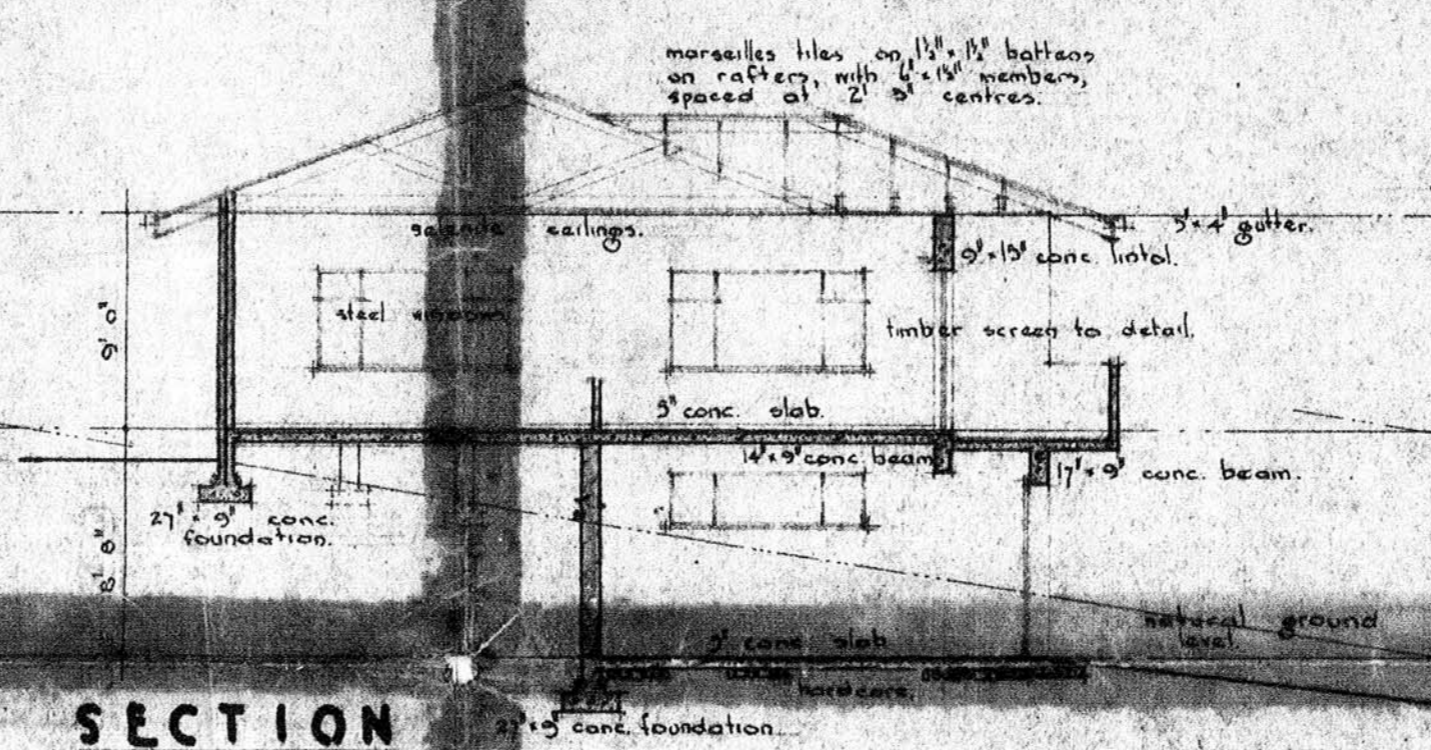


SECTION

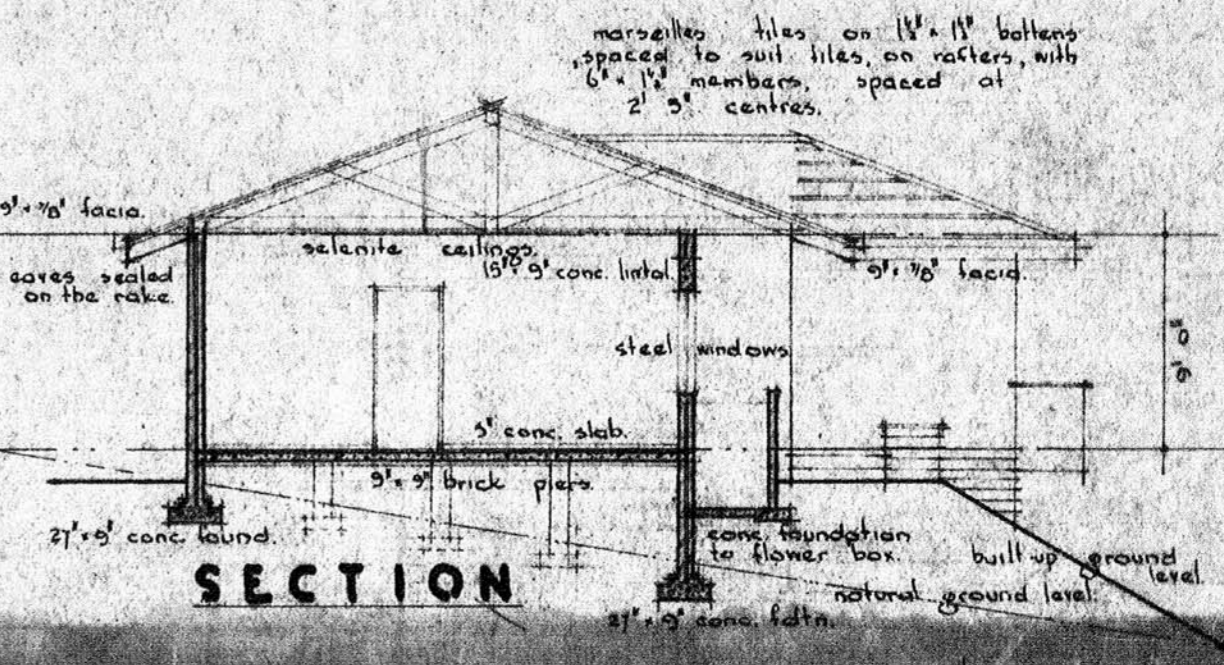


SECTION

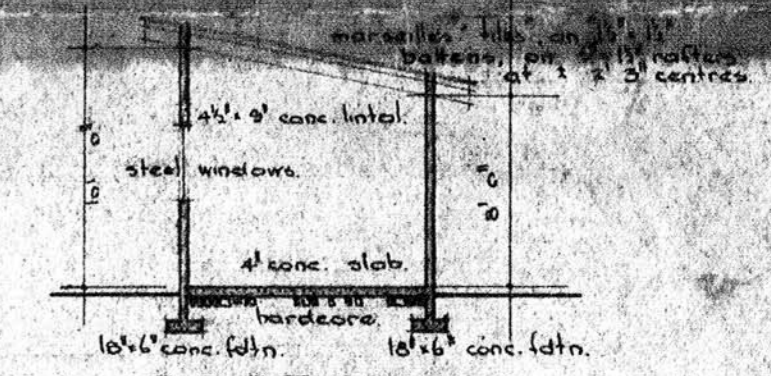



SECTION

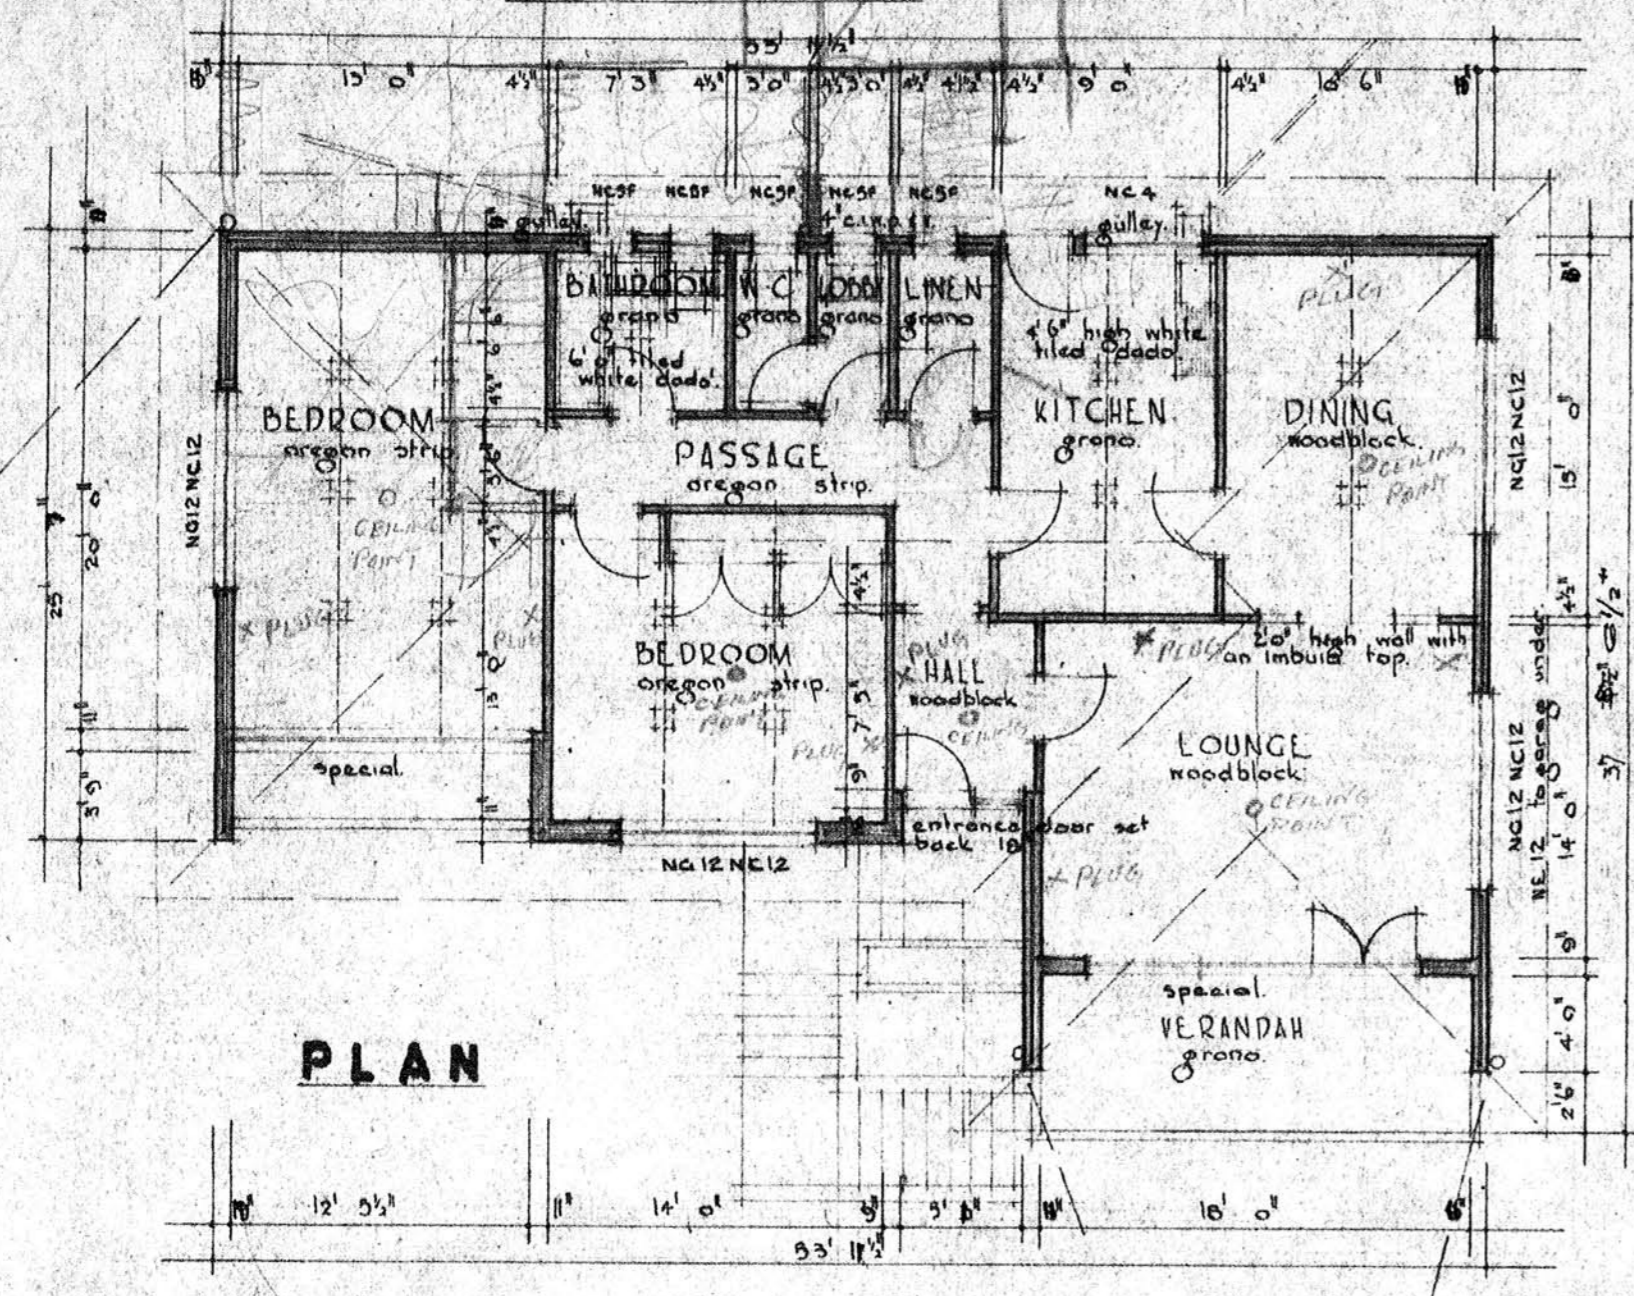


PLAN

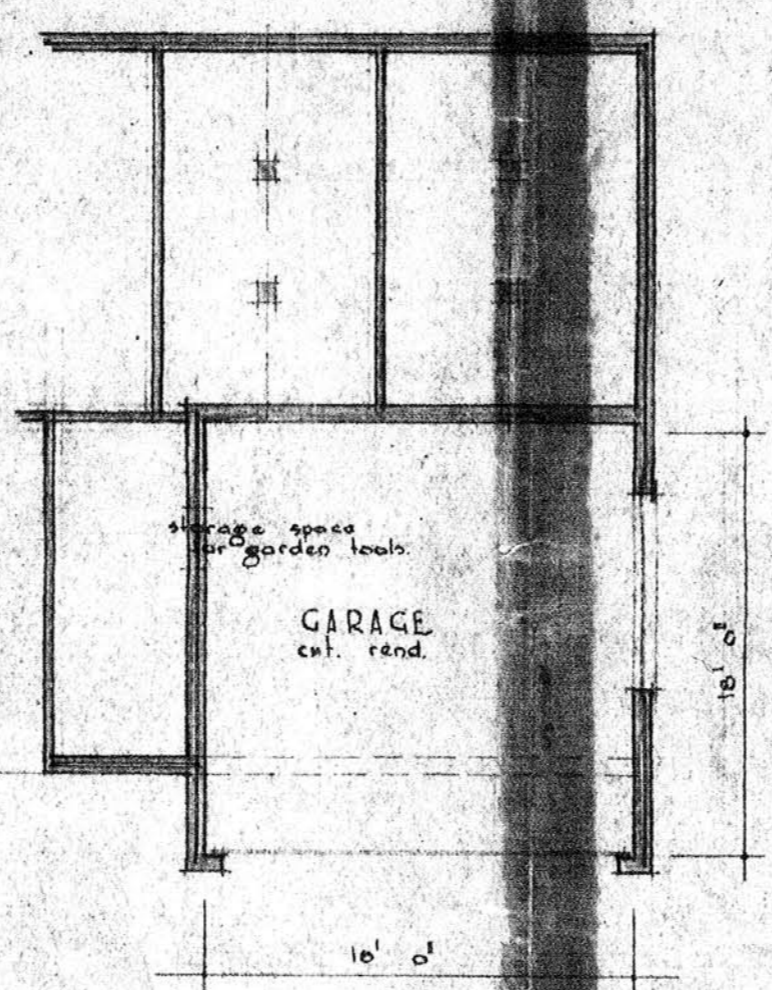

SITE PLAN

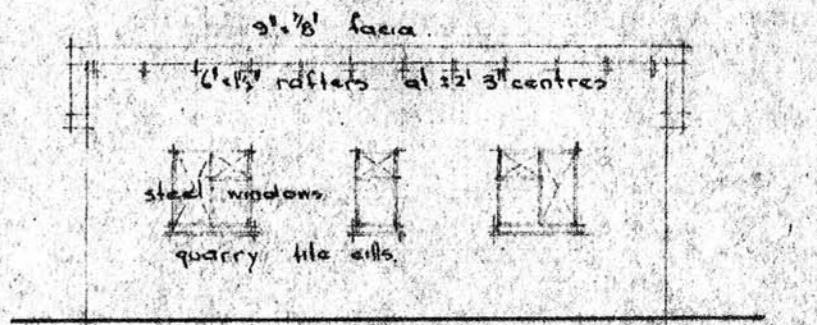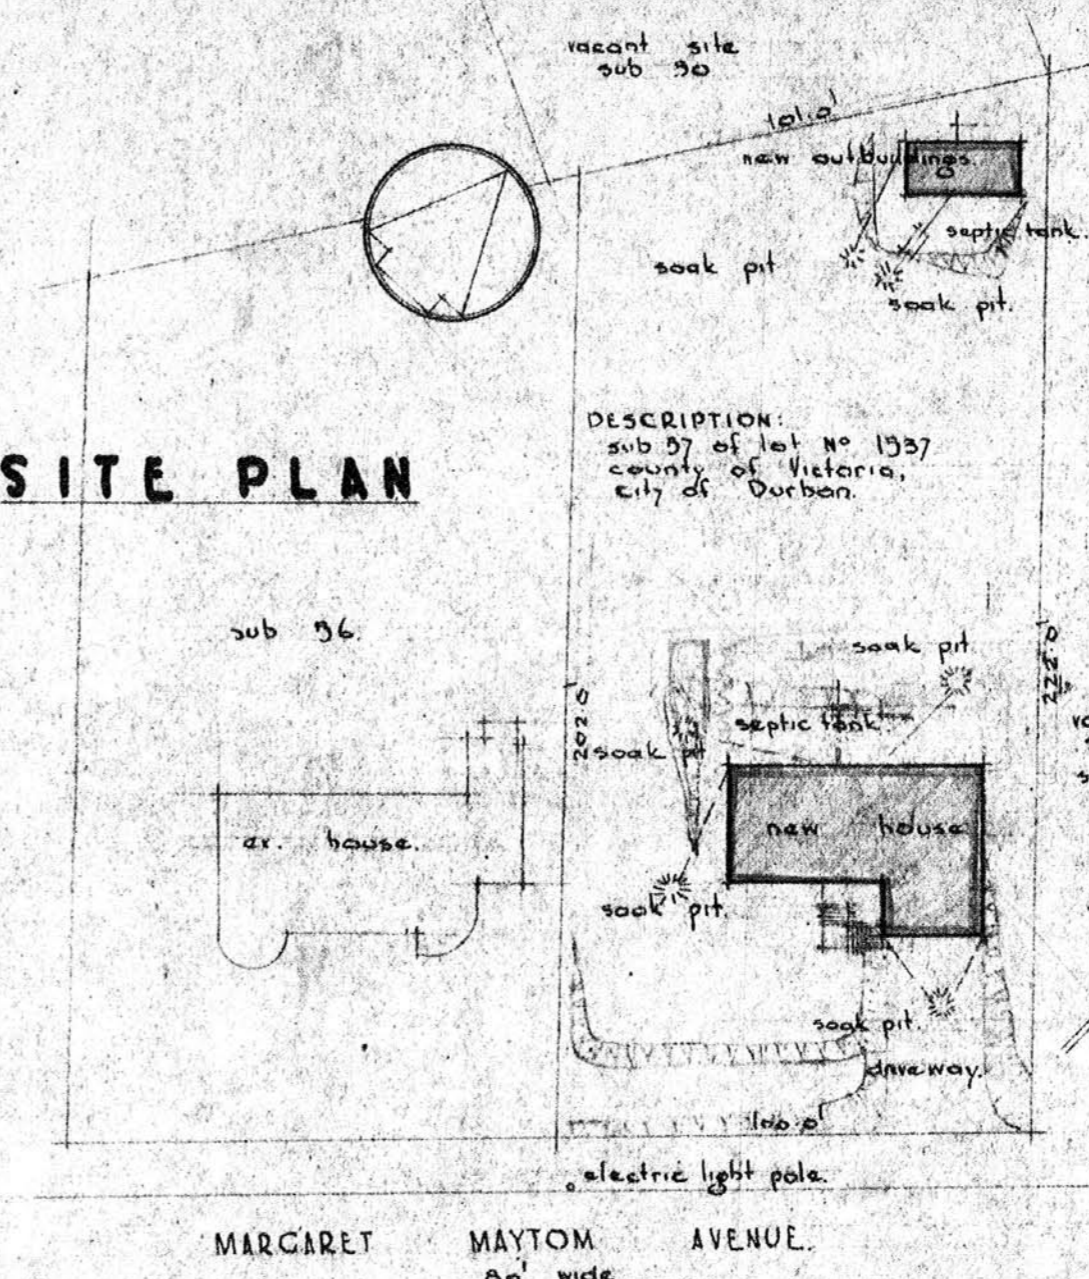

ELEVATION

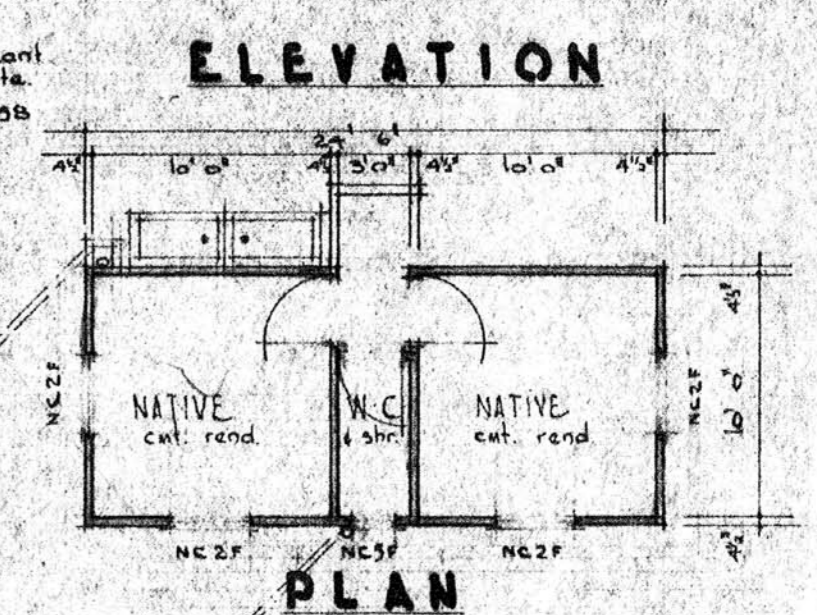

PLAN

NEW RESIDENCE MARGARET MAYTOM AVE
 DURBAN NORTH FOR MRS H L DRIVER

RONALD F WILLIAMS M.I.A.
 REGISTERED ARCHITECT
 807 AMSTERDAM HOUSE WEST STREET DURBAN
 SCALE 1/8" = 1'-0" 28 11 52 241 DWG. No 138/B