




CITY OF DURBAN
 PLAN No. **227/4/69**
 APPROVED **68 JUN 1969**
C. G. HANDS DATE
 CITY ENGINEER PER **[Signature]**

Ref. No.
 Sheet **2/2**
 Cost No. **3**

A-
 652 Musgrave Rd.
 Hand + etc + Add

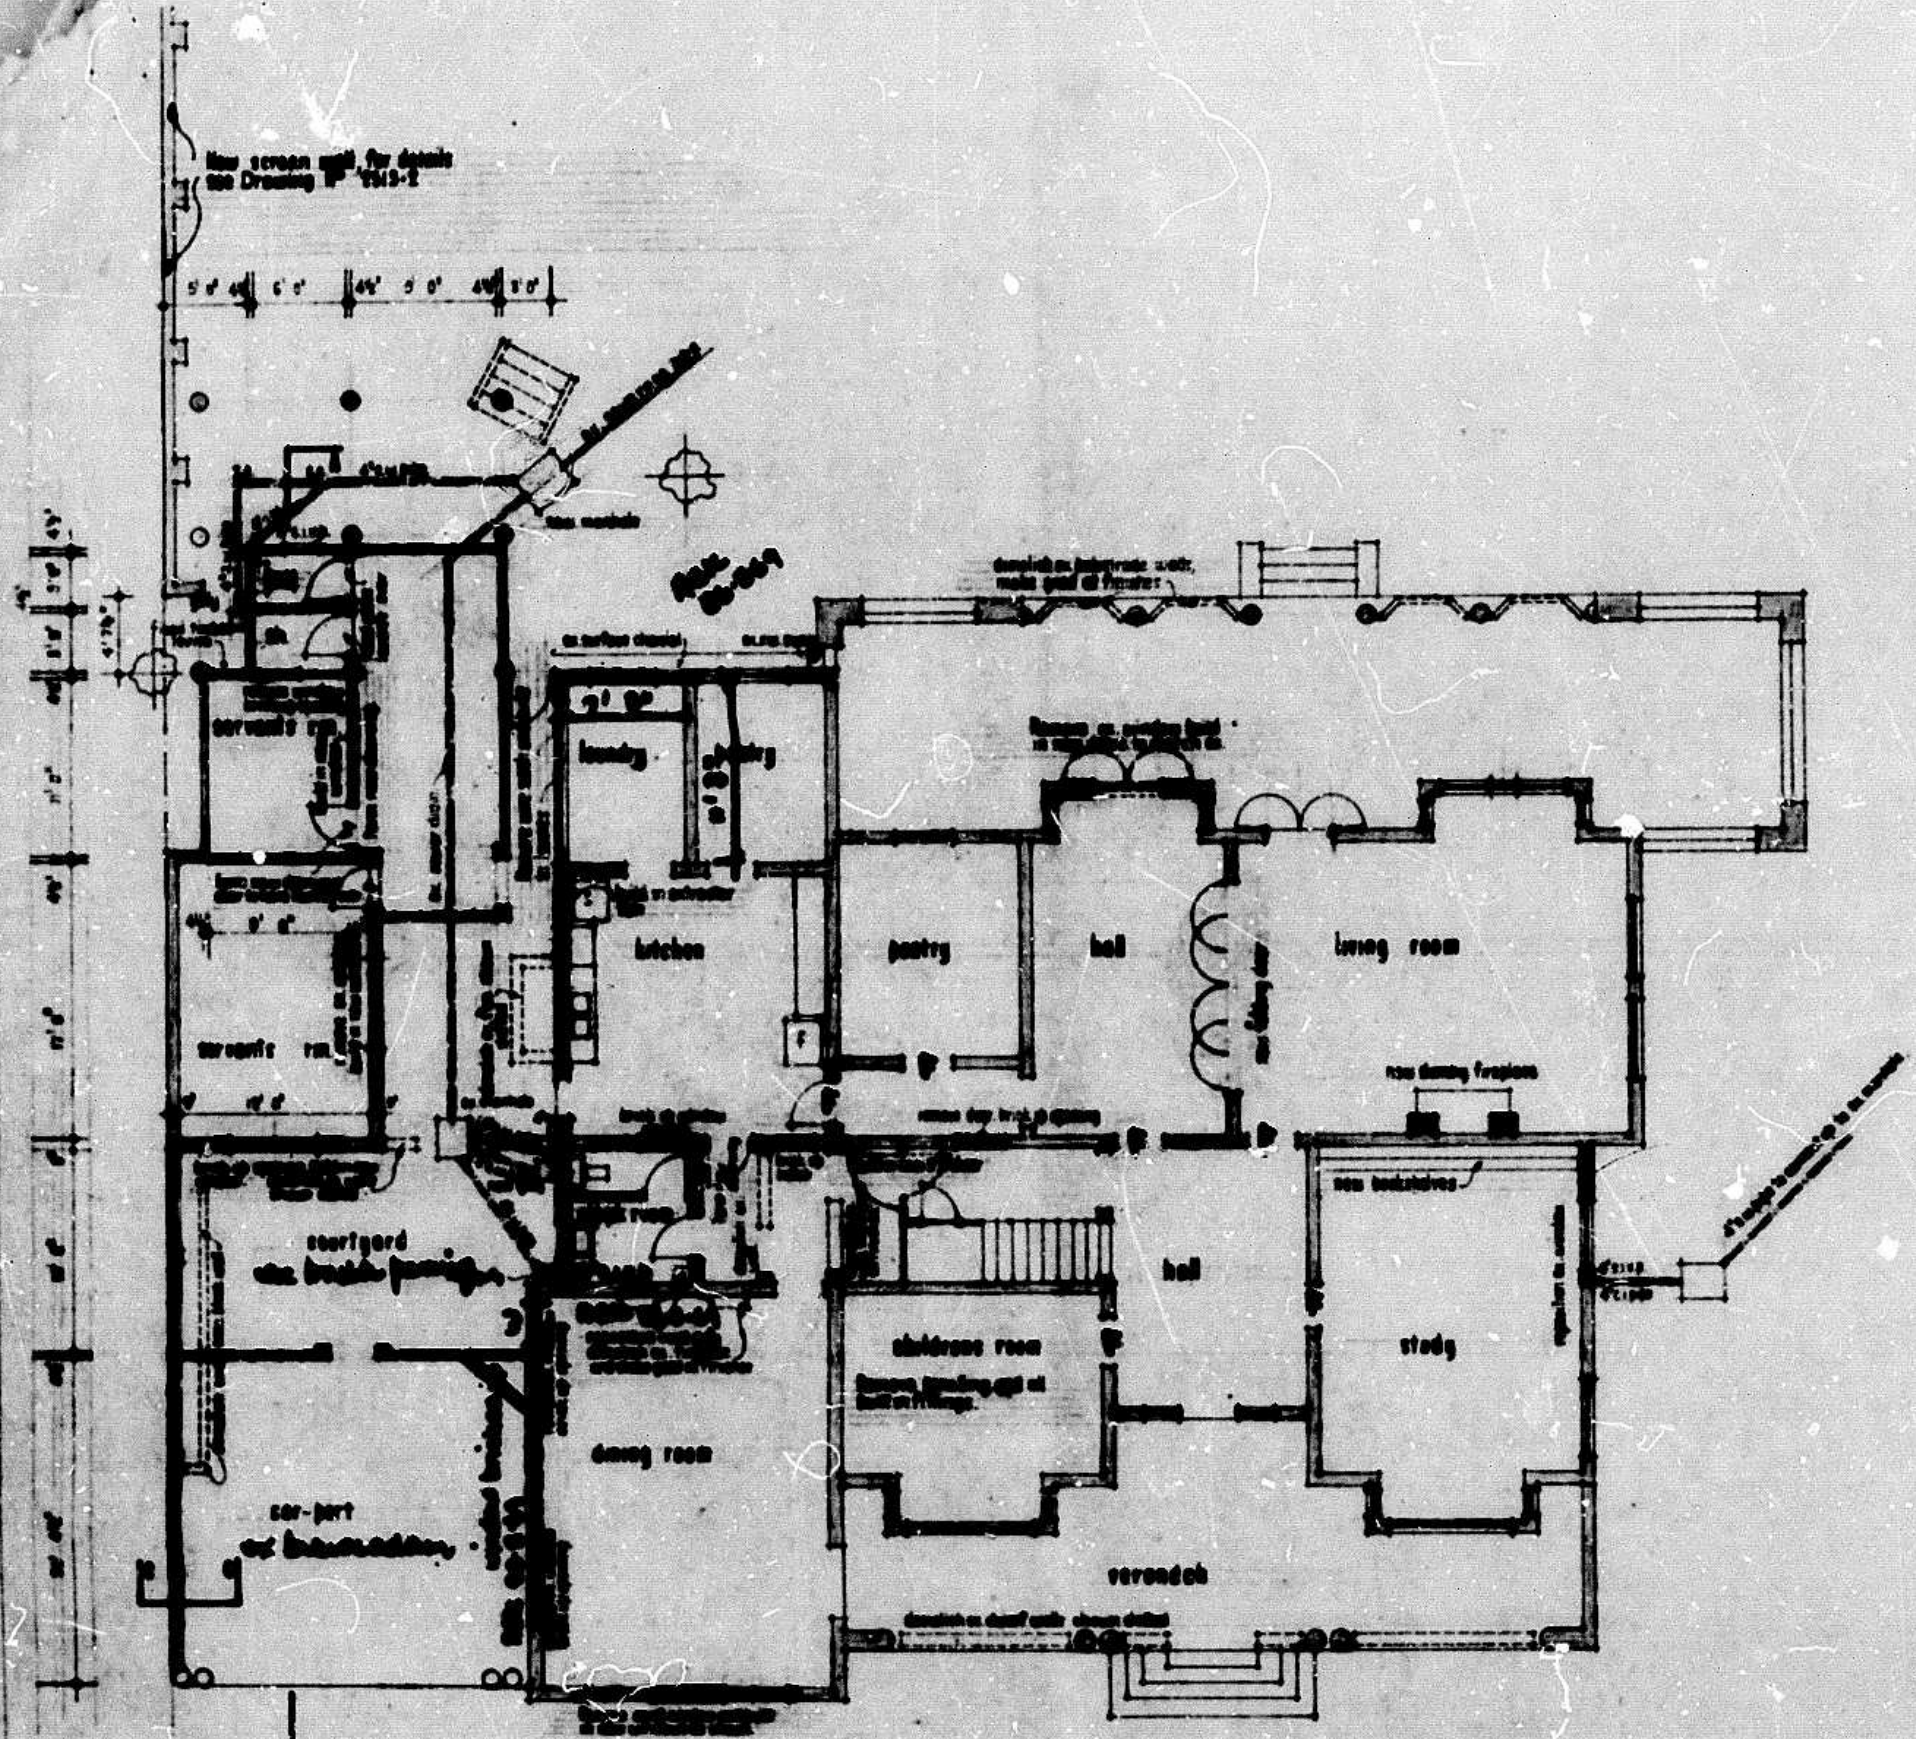

GROUND FLOOR PLAN

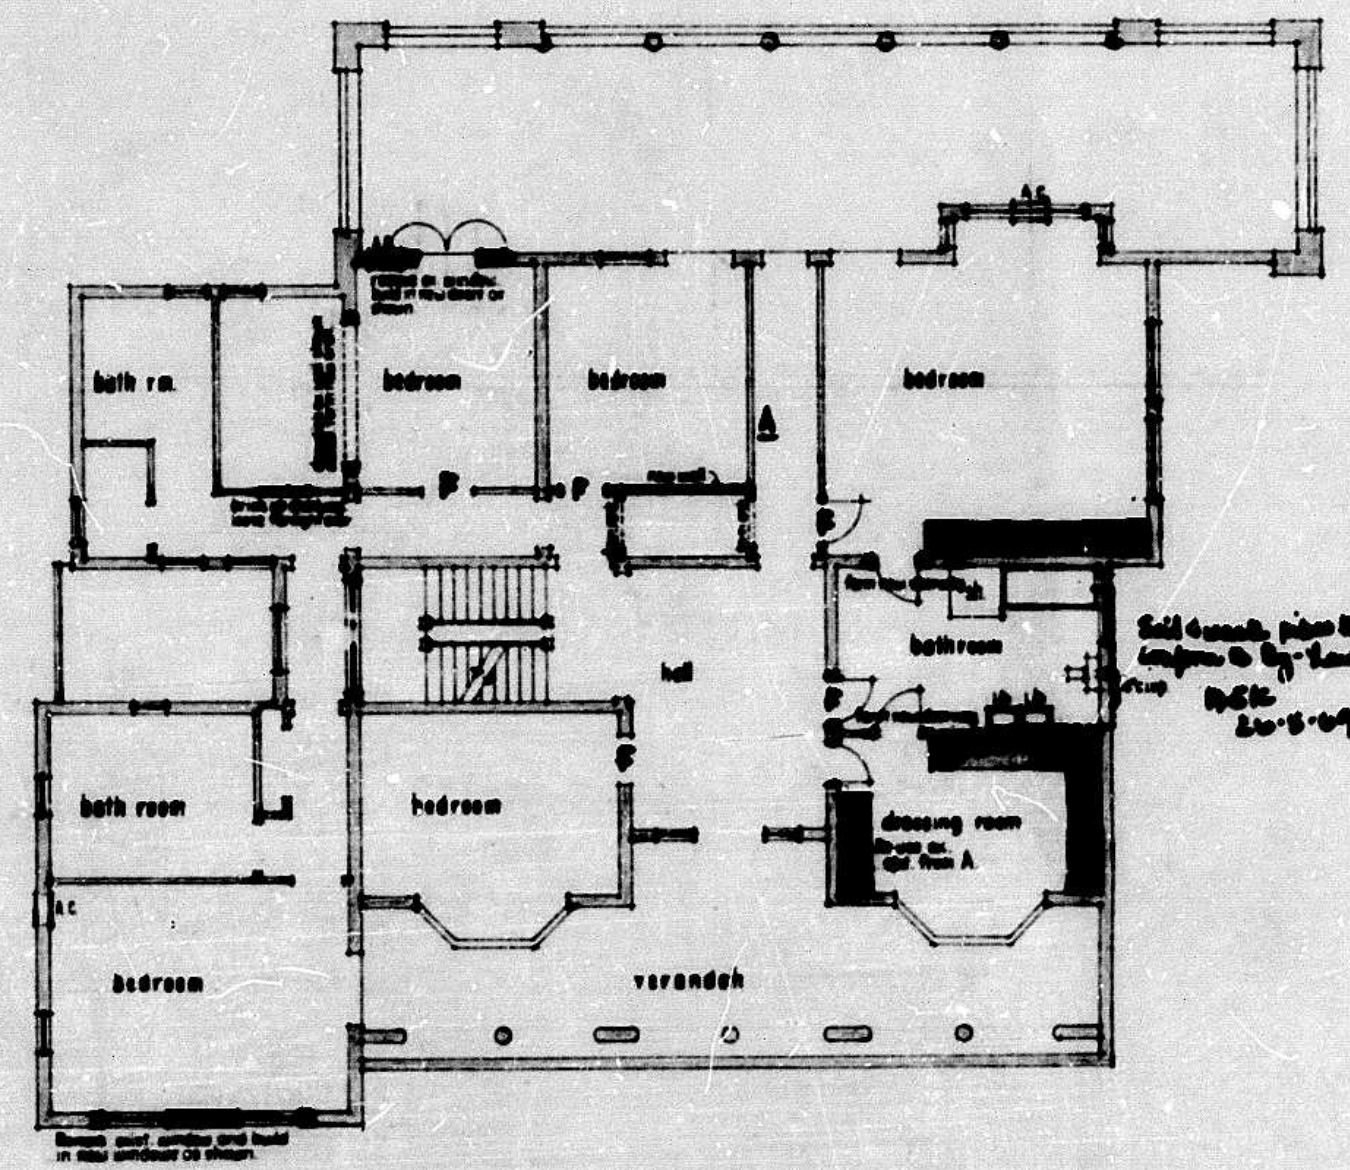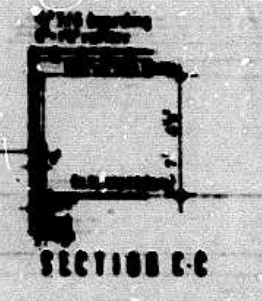

FIRST FLOOR PLAN

NO.	DATE & DESCRIPTION

SEWERAGE FEES
 Connection Fee _____
 Inspection Fee **650**

**ALTERATIONS & ADDITIONS
 RESIDENCE AT 652 MUSGRAVE
 FOR A. COSSONS ESQ.**

DRAWING

DRAWN	G.G.K.	JOB NO.	
DATE	15-2-69	DWG. NO.	2519
SCALE	1/4"=1'	CODE	

FRANKLIN CARLAND & GIBSON
 ARCHITECTS
 DURBAN
 THE NORWICH LION HOUSE
 DURBAN CLUB PLACE