



1984 5

Approved subject to:-
(1) Owner and/or successors in title being
responsible for maintenance etc. of said
internal drainage.


APPROVED
GOEDGEKEUR
2 FEB 1984
CITY ENGINEER
STADS INGENIEUR

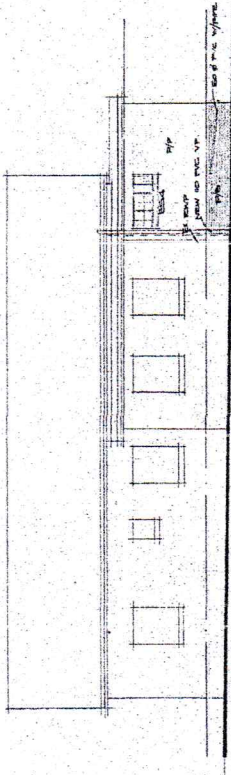


SOUTH ELEV

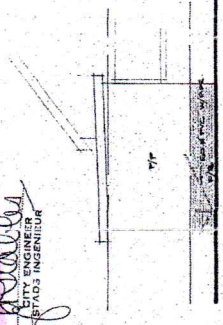


EAST ELEV

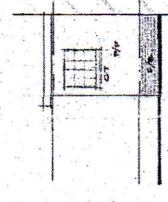

NORTH ELEV

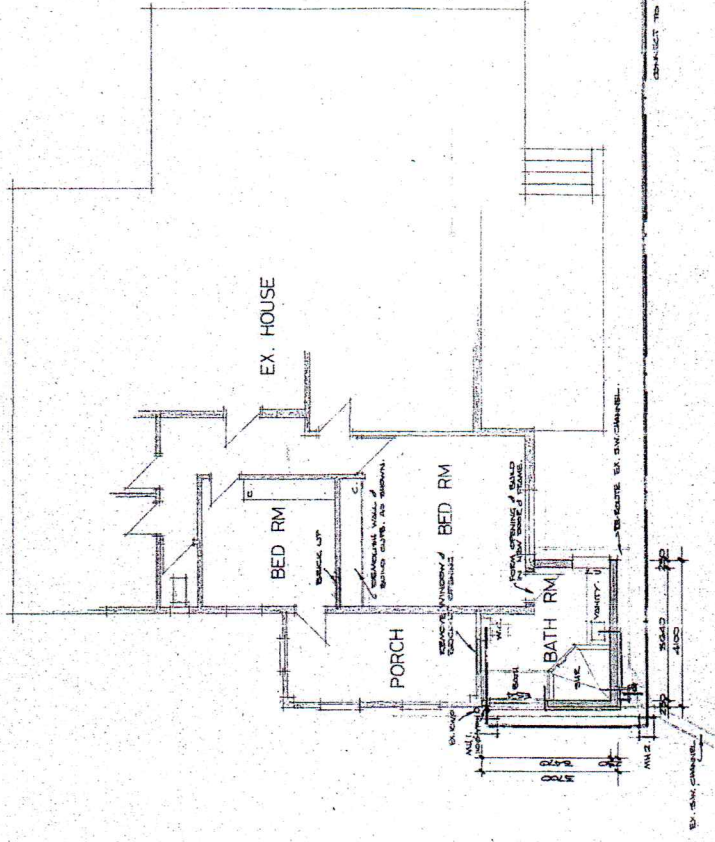

FLOOR PLAN

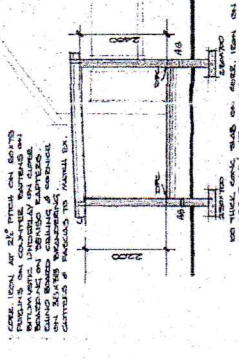

SECTION A-A



SITE PLAN

**HOUSE
RANKIN**
7 WINDERMERE ROAD
PIETERMARITZBURG

WORKING DRAWING
Plans, Sections & Elevations.

MULTIDRAFT
BUILDING DESIGN,
CONTRACT DRAFTING &
SUPERVISION CONSULTANTS.
71 Longmarket Street
Pietermaritzburg 3201
tel 29491

Drawn: M.L.L.E.E.
Scale: 1:1000/500
Date: JAN. 84

Dwg No: 84-4/1

CITY ENGINEER'S OFFICE
RECEIVED
- 1 FEB 1984
PLAN No. L78C/83
2244

The approval of this Building Plan does not on any conditions of title and is not a responsibility of the applicant. It is the applicant's responsibility to ensure that no such conditions are attached.

- NOTES:
- 1. ALL DIMENSIONS, UNLESS NOTED, ARE IN METERS.
- 2. ALL SITE WORK TO BE DONE IN ACCORDANCE WITH THE CITY ENGINEER'S OFFICE.
- 3. ALL WORK TO BE DONE IN ACCORDANCE WITH THE CITY ENGINEER'S OFFICE.
- 4. ALL MATERIALS TO BE USED IN ACCORDANCE WITH MANUFACTURER'S SPECIFICATIONS.