




Scale 1:100  
Taung Skull & Mine Museum - eastern elevation

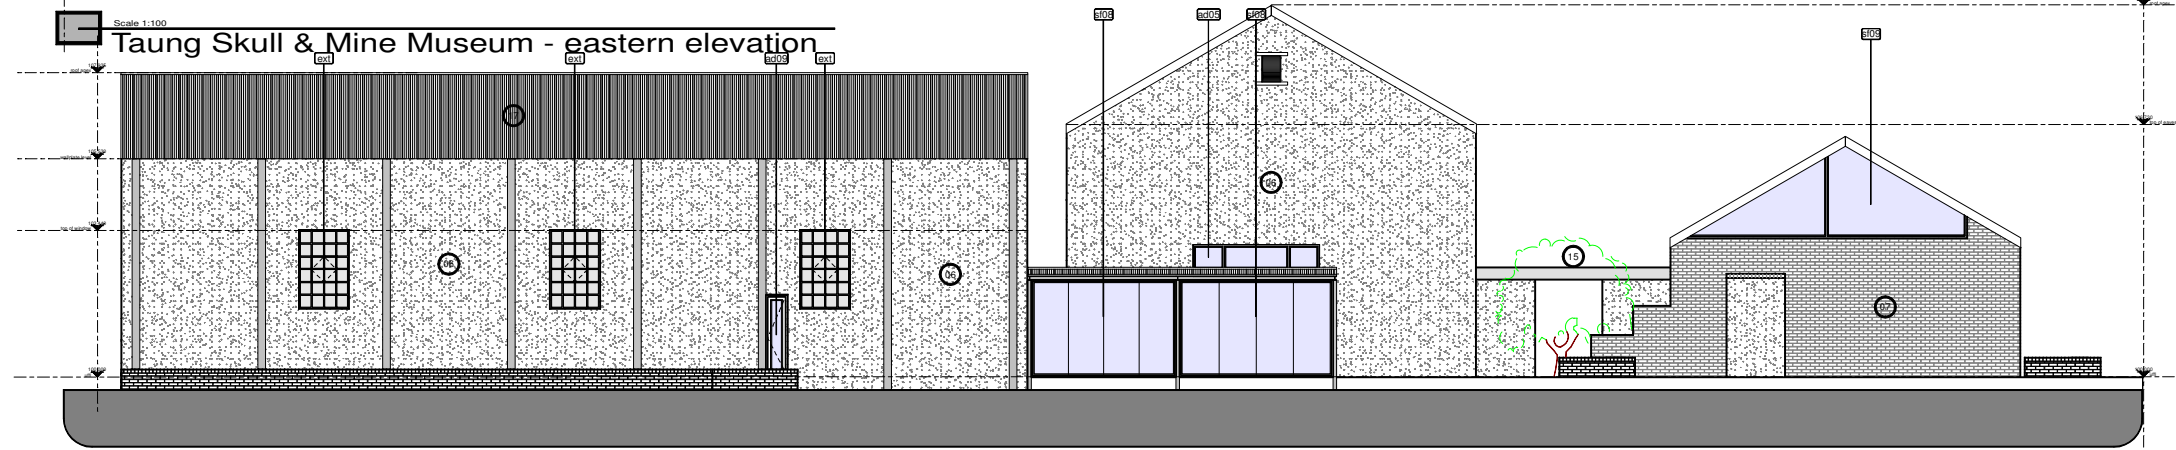


Scale 1:100  
Taung Skull & Mine Museum - western elevation

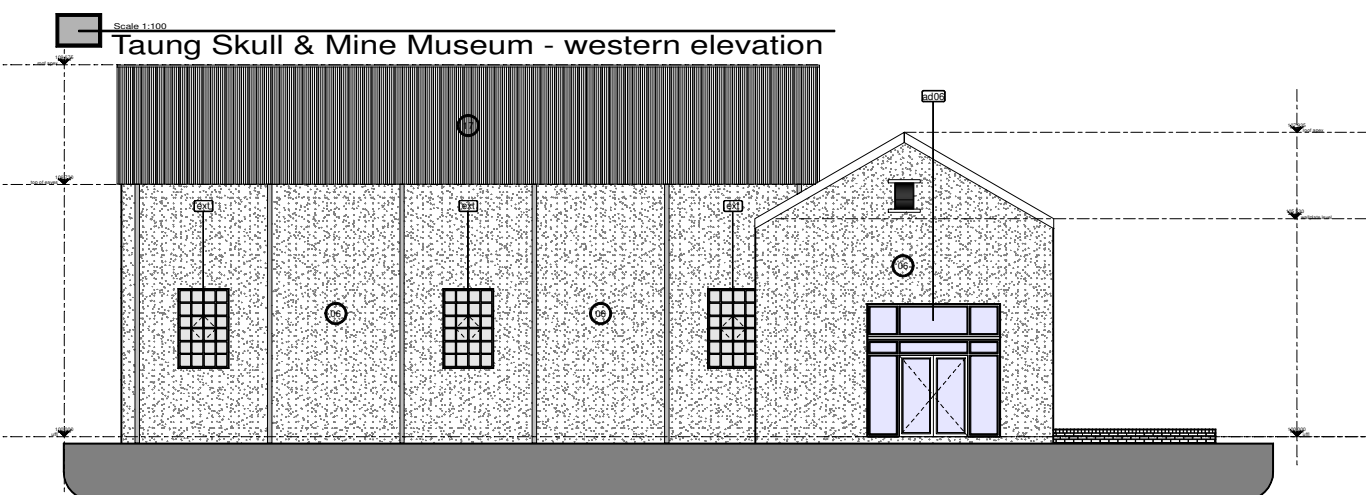

Scale 1:100  
Taung Skull & Mine Museum - northern elevation

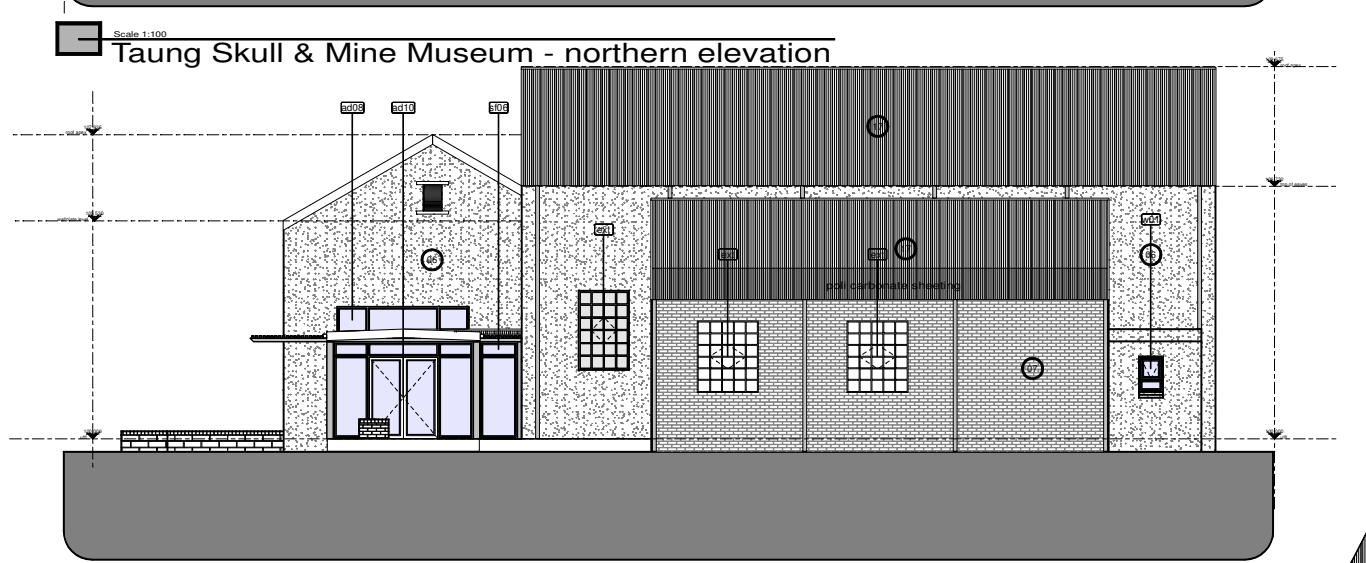

Scale 1:100  
Taung Skull & Mine Museum - southern elevation

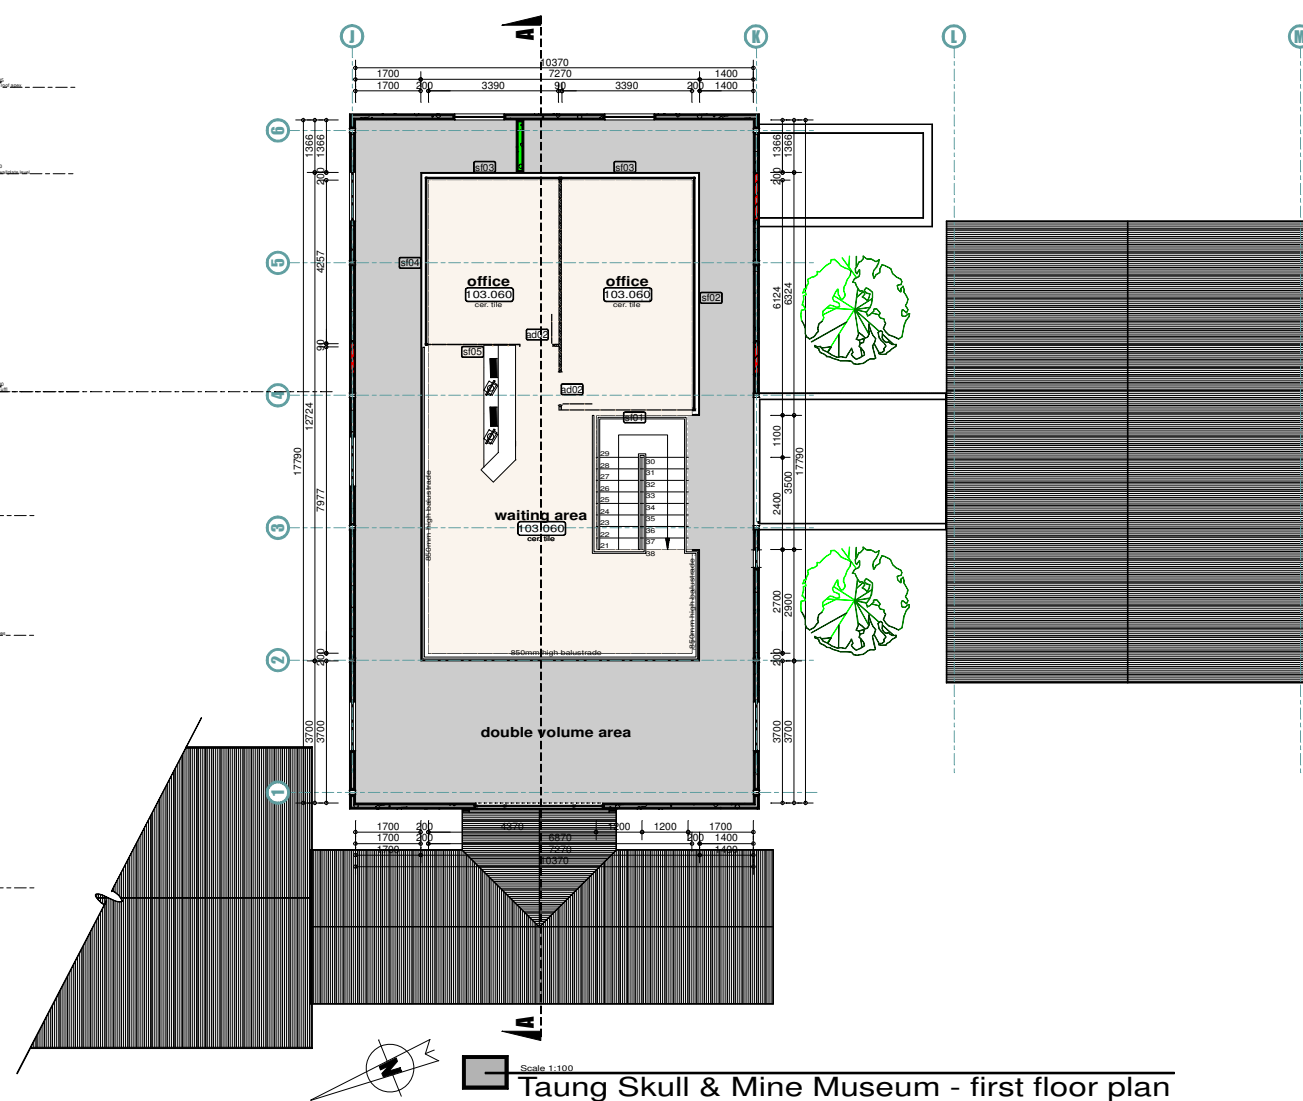

Scale 1:100  
Taung Skull & Mine Museum - first floor plan

COPYRIGHT RESERVED  
 COPYRIGHT NOTICE  
 COPYRIGHT © 2017 - Bakopane Architects cc  
 Copyright subsists in this drawing. The person or entity whose name appears in the title block of this drawing, is hereby granted a non-exclusive licence to use, display, print and/or reproduce this drawing to the extent necessary to carry out and complete the project described in the title block of this drawing. This licence in respect of the copyright is expressly limited as aforesaid and the person and / or entity referred to above shall not be entitled to grant sub-licences in respect of the copyright in this drawing to any other entity. This licence confers no ownership rights in the copyright vesting in the drawing and this drawing and the copyright subsisting therein will, at all times, remain the property of Bakopane Architects cc. Any unauthorised reproduction, publication, transmission, adaptation and/or inclusion of this drawing in a cinematograph film or television broadcast is an act of copyright infringement which will render the doer of the act liable for civil law copyright infringement and may in certain circumstances render the doer liable to criminal prosecution. Requests and enquiries concerning this drawing and the rights subsisting therein should be addressed to the copyright owner.

No.	Date:	Notes:	Drawn:
Rev 00	28/06/17	working drawings started	cw

- GENERAL NOTES:
1. Check all measurements, levels and details on site before commencement with work.
  2. Refer any discrepancies to architect
  3. All work to be done in accordance with SANS-10400
  4. Nothing to be scaled from drawing; request measurement from architect
  5. Architect's & engineer's drawings to be read together
  6. Drawing to be used for intention as mentioned in Drawing description.



CLIENTS SIGNATURE:



DEPARTMENT'S SIGNATURE:



PRINCIPAL AGENT SIGNATURE:



ARCHITECTS SIGNATURE:

TITLE:  
**PROPOSED ALTERATIONS  
 & ADDITIONS TO TAUNG SKULL  
 HERITAGE SITE  
 FOR NORTH-WEST RURAL,  
 ENVIRONMENTAL &  
 AGRICULTURE DEPARTMENT  
 PROVINCE OF NORTH-WEST**

DRAWING DESCRIPTION:	ORIGINAL	DRG. SIZE	SCALE:
taung skull- & mine museum: first floor plan, elevations		A1	1:100
REV.		0	