



SOUTH EAST ELEVATION




NORTH WEST ELEVATION

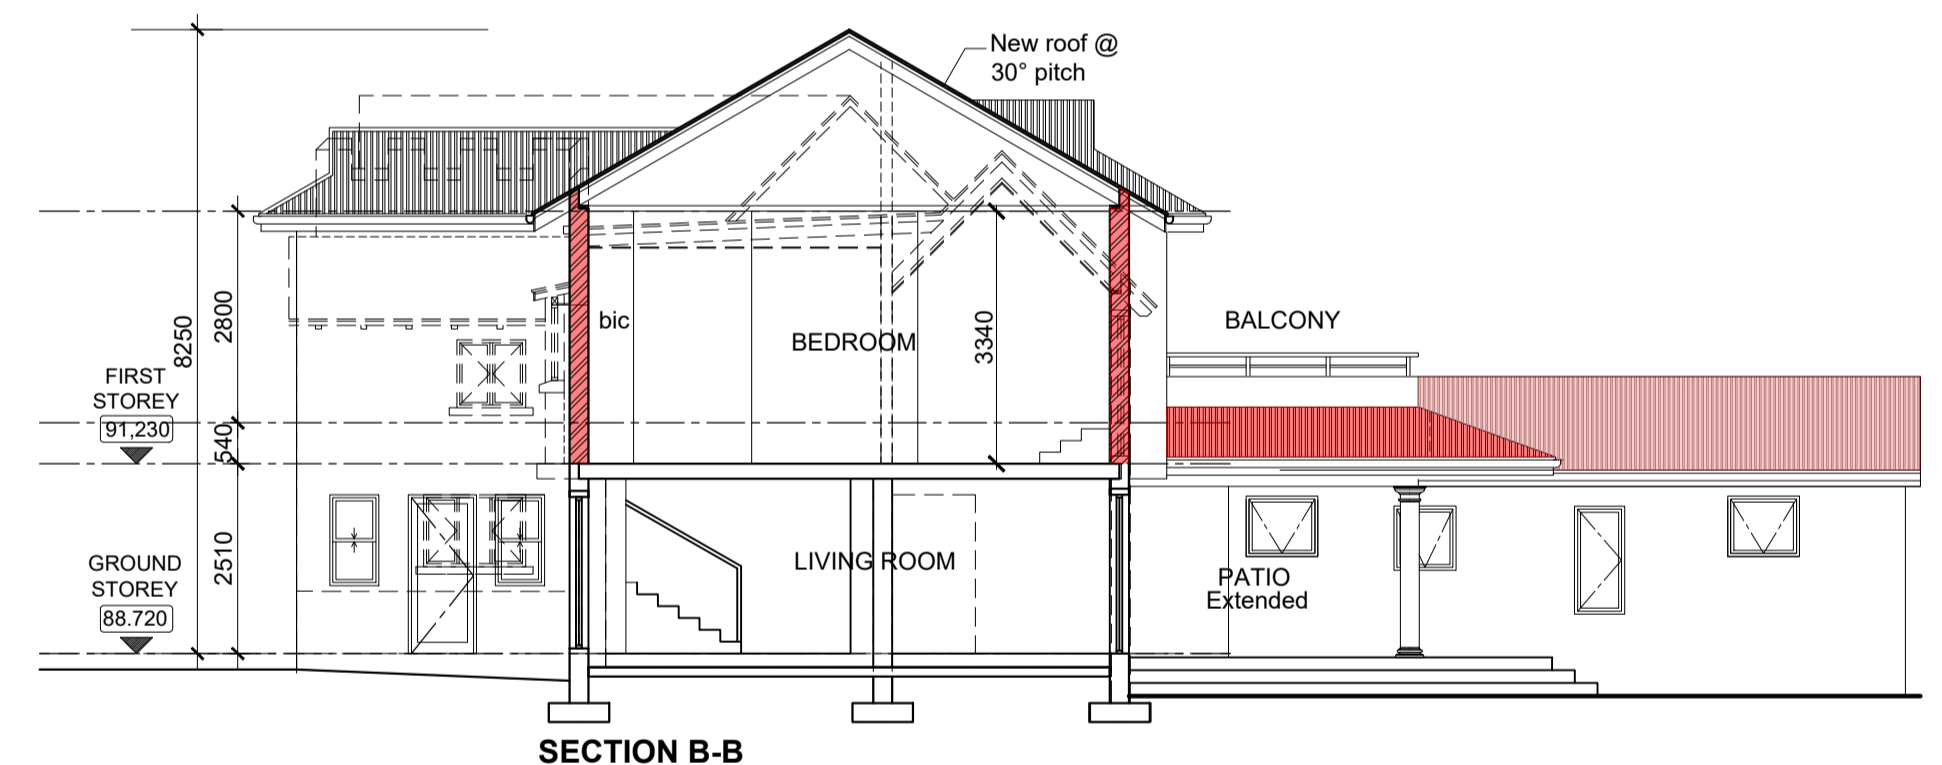


SECTION B-B

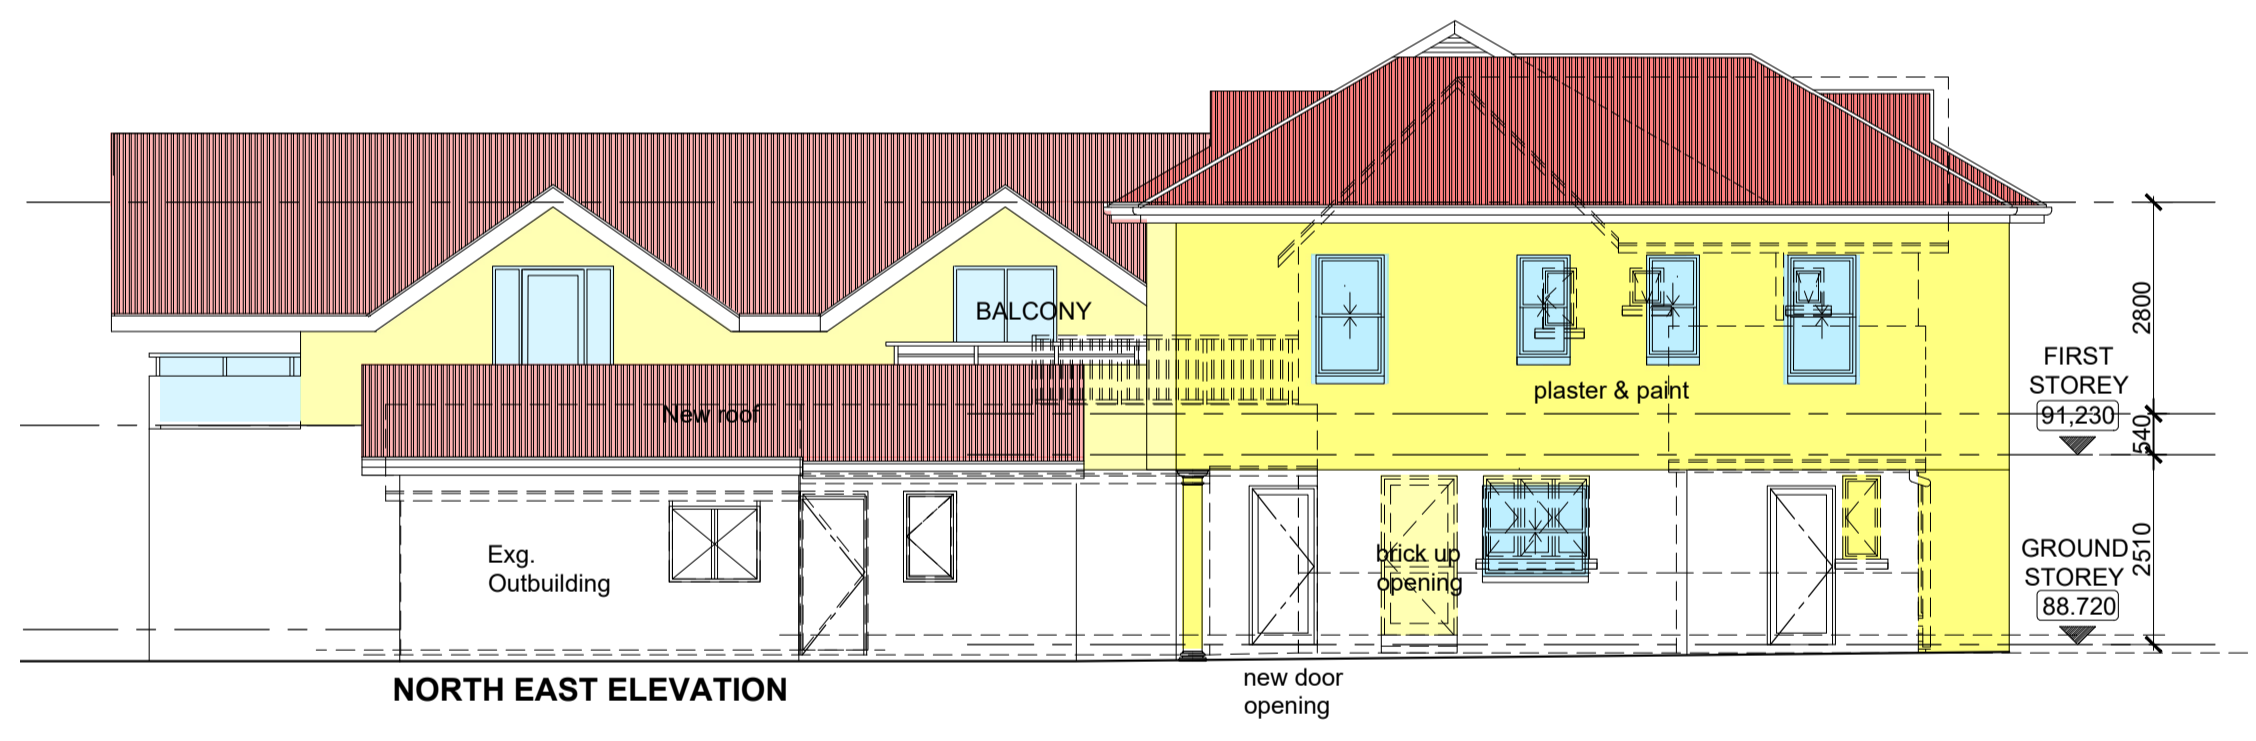

NORTH EAST ELEVATION

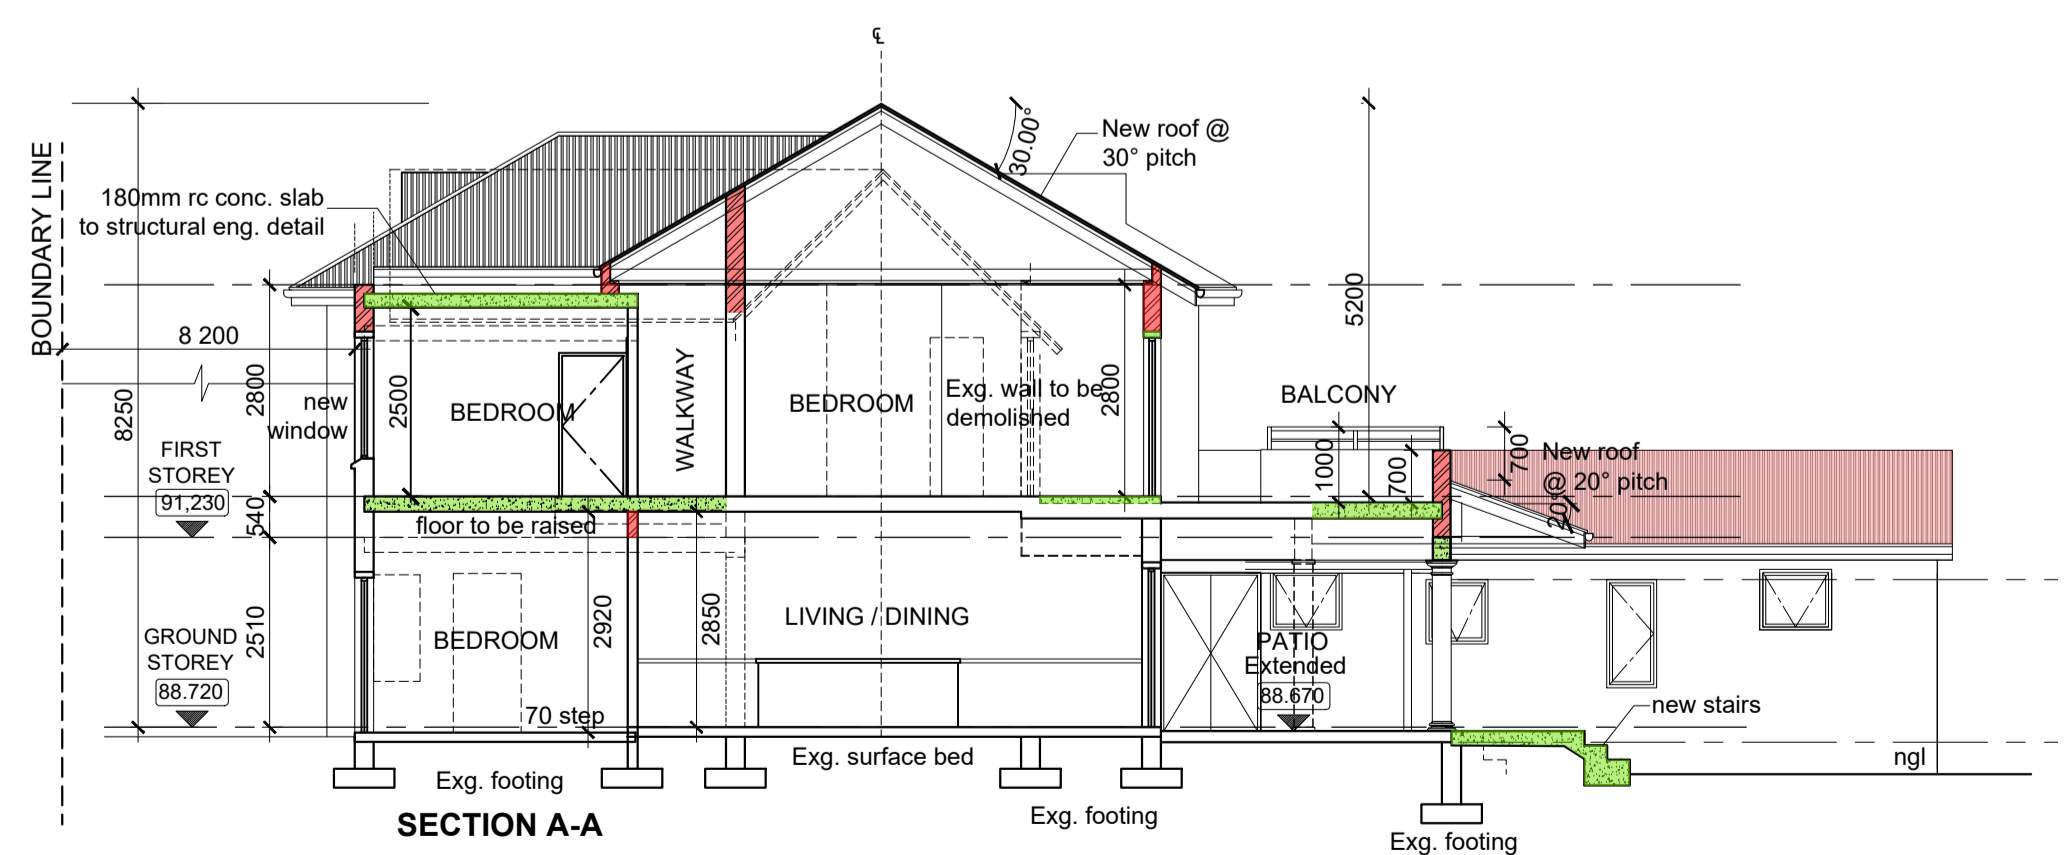

SECTION A-A

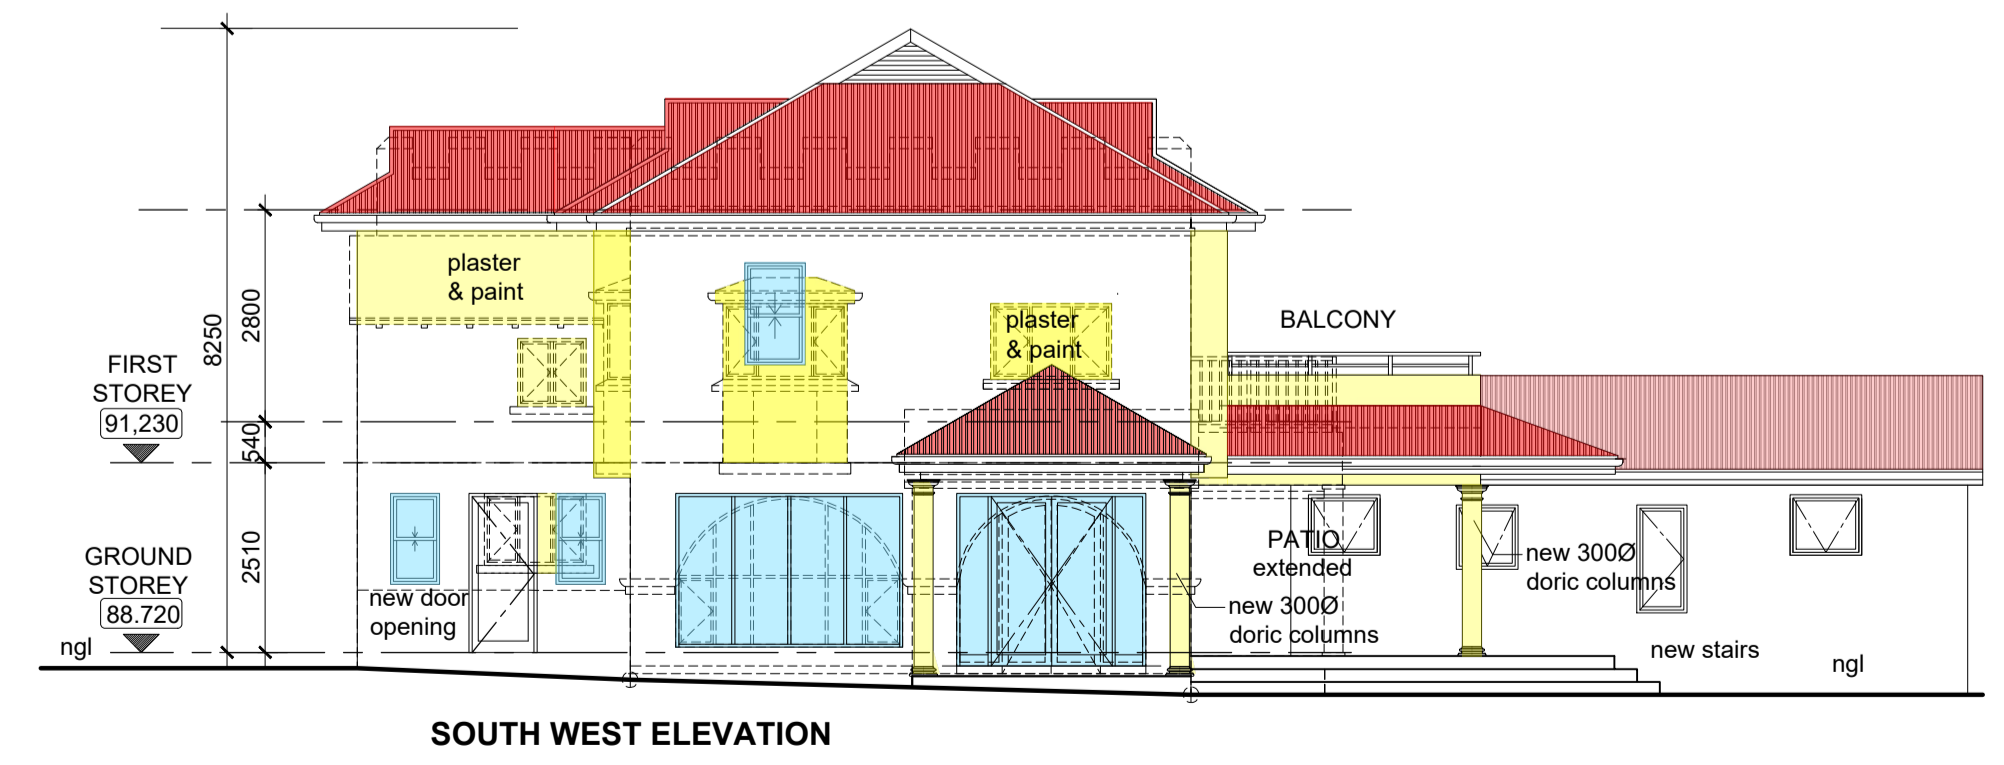

SOUTH WEST ELEVATION


AMAFI SUBMISSION	0	29 09 2023
Description	REV.	DATE

ARCHITECT
Patricia Emmett
 PATRICIA EMMETT Pr. Arch. - REG. NO. 2361
 OWNER
Misumuzi Phakama Nhasengo
Nokhwezi Sharon Nhasengo

PROJECT:
**2 WESTMINSTER PLACE
 ADDITIONS & ALTERATIONS
 TO RESIDENTIAL BUILDING**
 for MISUMUZI PHAKAMA NHASSENKO &
 NOKHWEZI SHARON NHASSENKO
 on ERF 1500 & ERF 1501 Durban North

**ELEVATIONS,
 SECTIONS A-A & B-B**

SCALE - 1:100
 DATE - 29-09-2023
 DWG. No. - 02310/ 03
 REV. No -

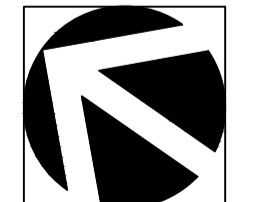

Emmett : Emmett
 ARCHITECTS
 362 LILIAN NGOYI (WINDERMERE) ROAD, DURBAN 4001.
 TEL (031) 312 6498, FAX (031) 303 5229 E-MAIL emmettarc@gmail.com