





North Elevation
SCALE: 1 : 100

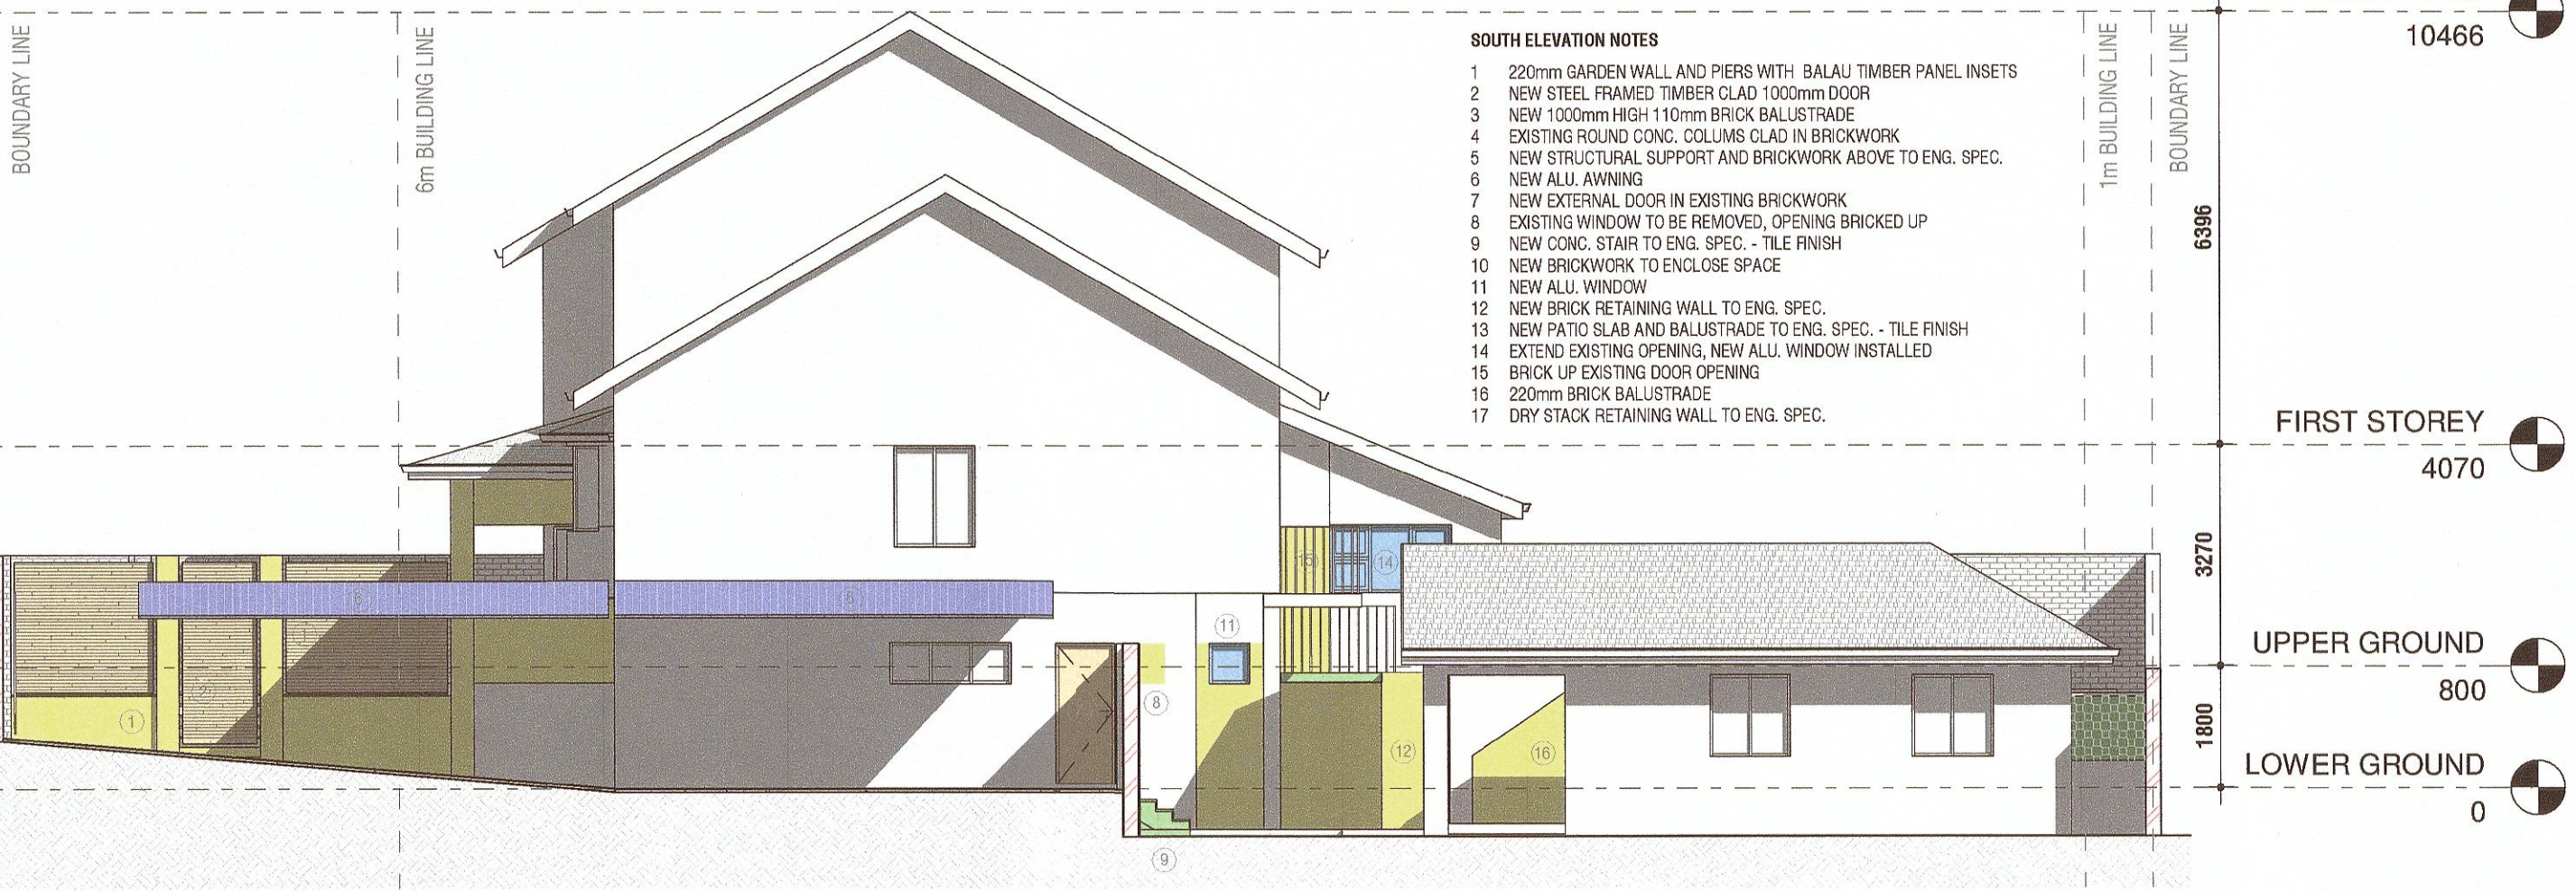


South Elevation
SCALE: 1 : 100

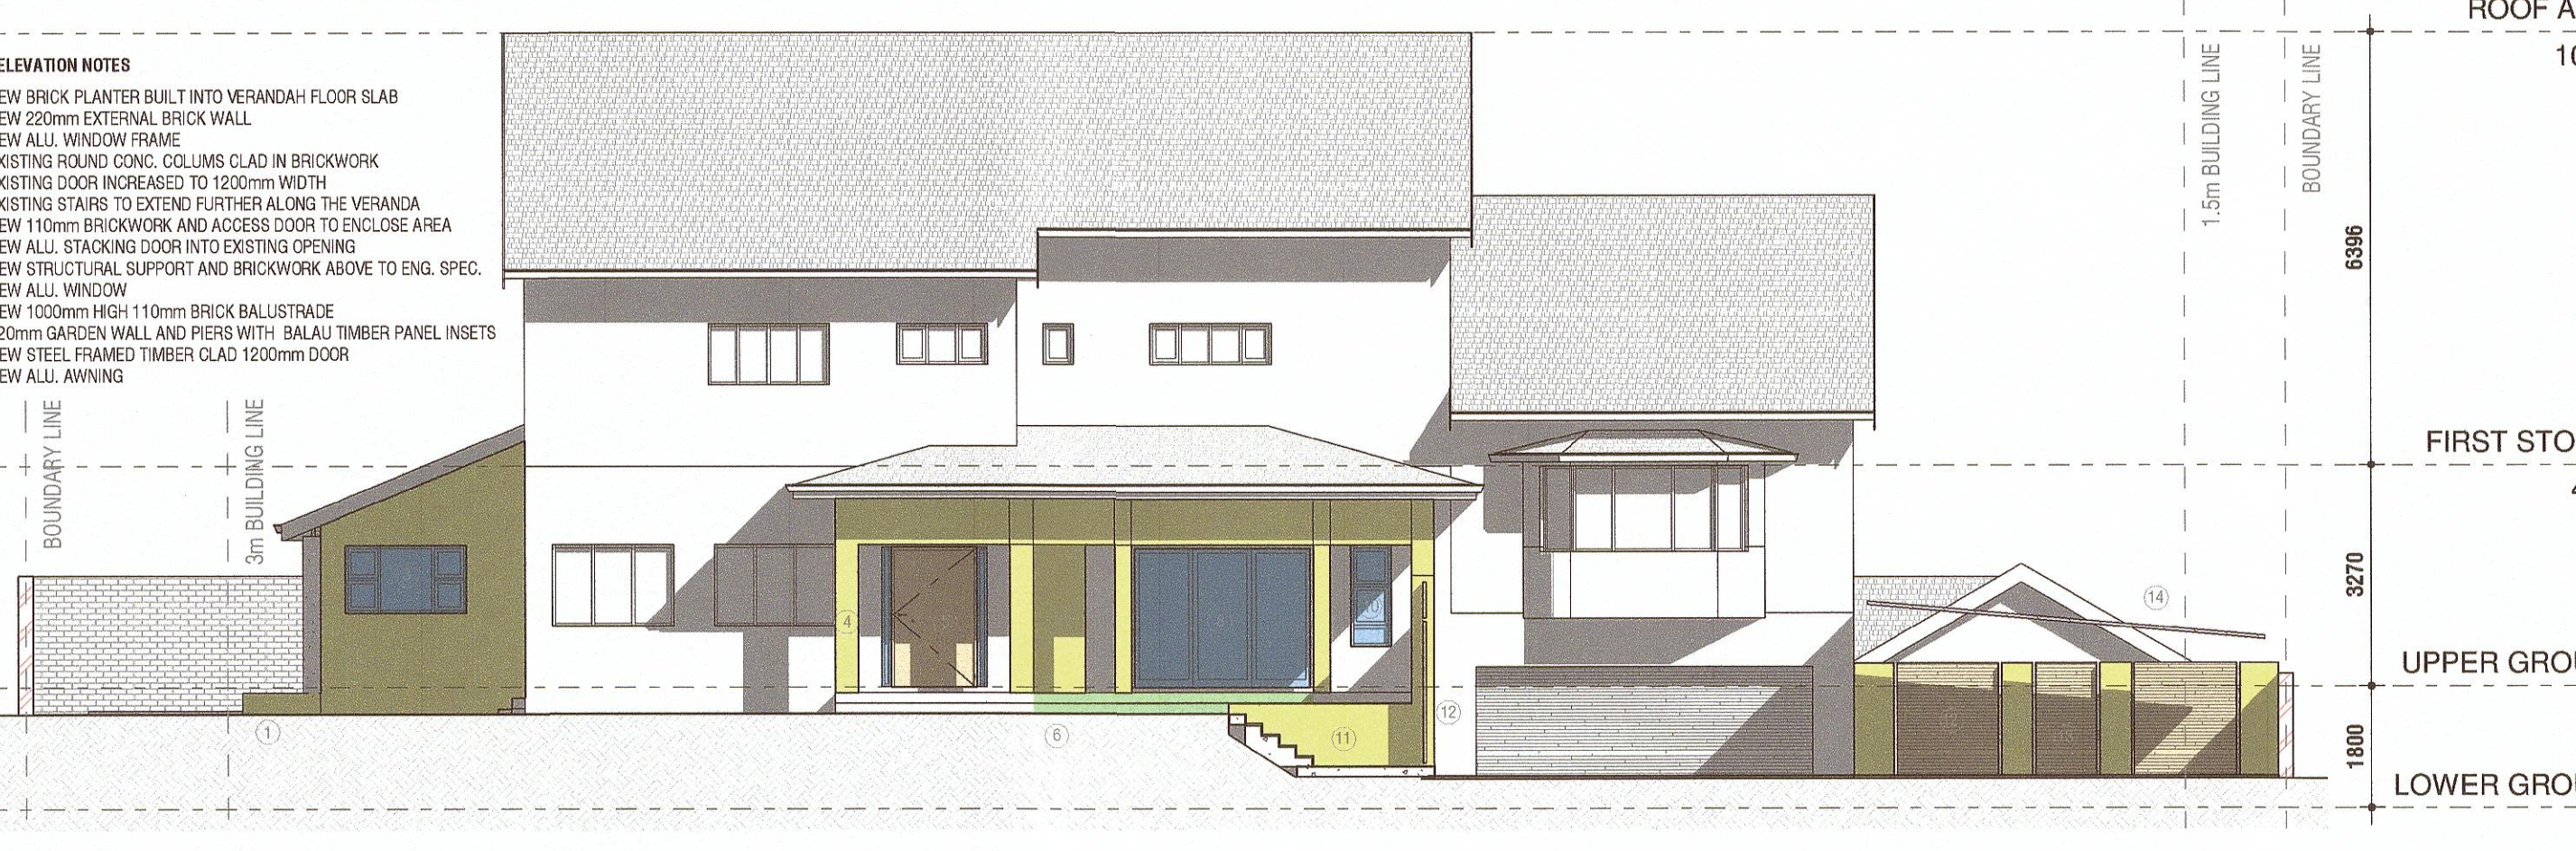

West Elevation
SCALE: 1 : 100



East Elevation
SCALE: 1 : 100

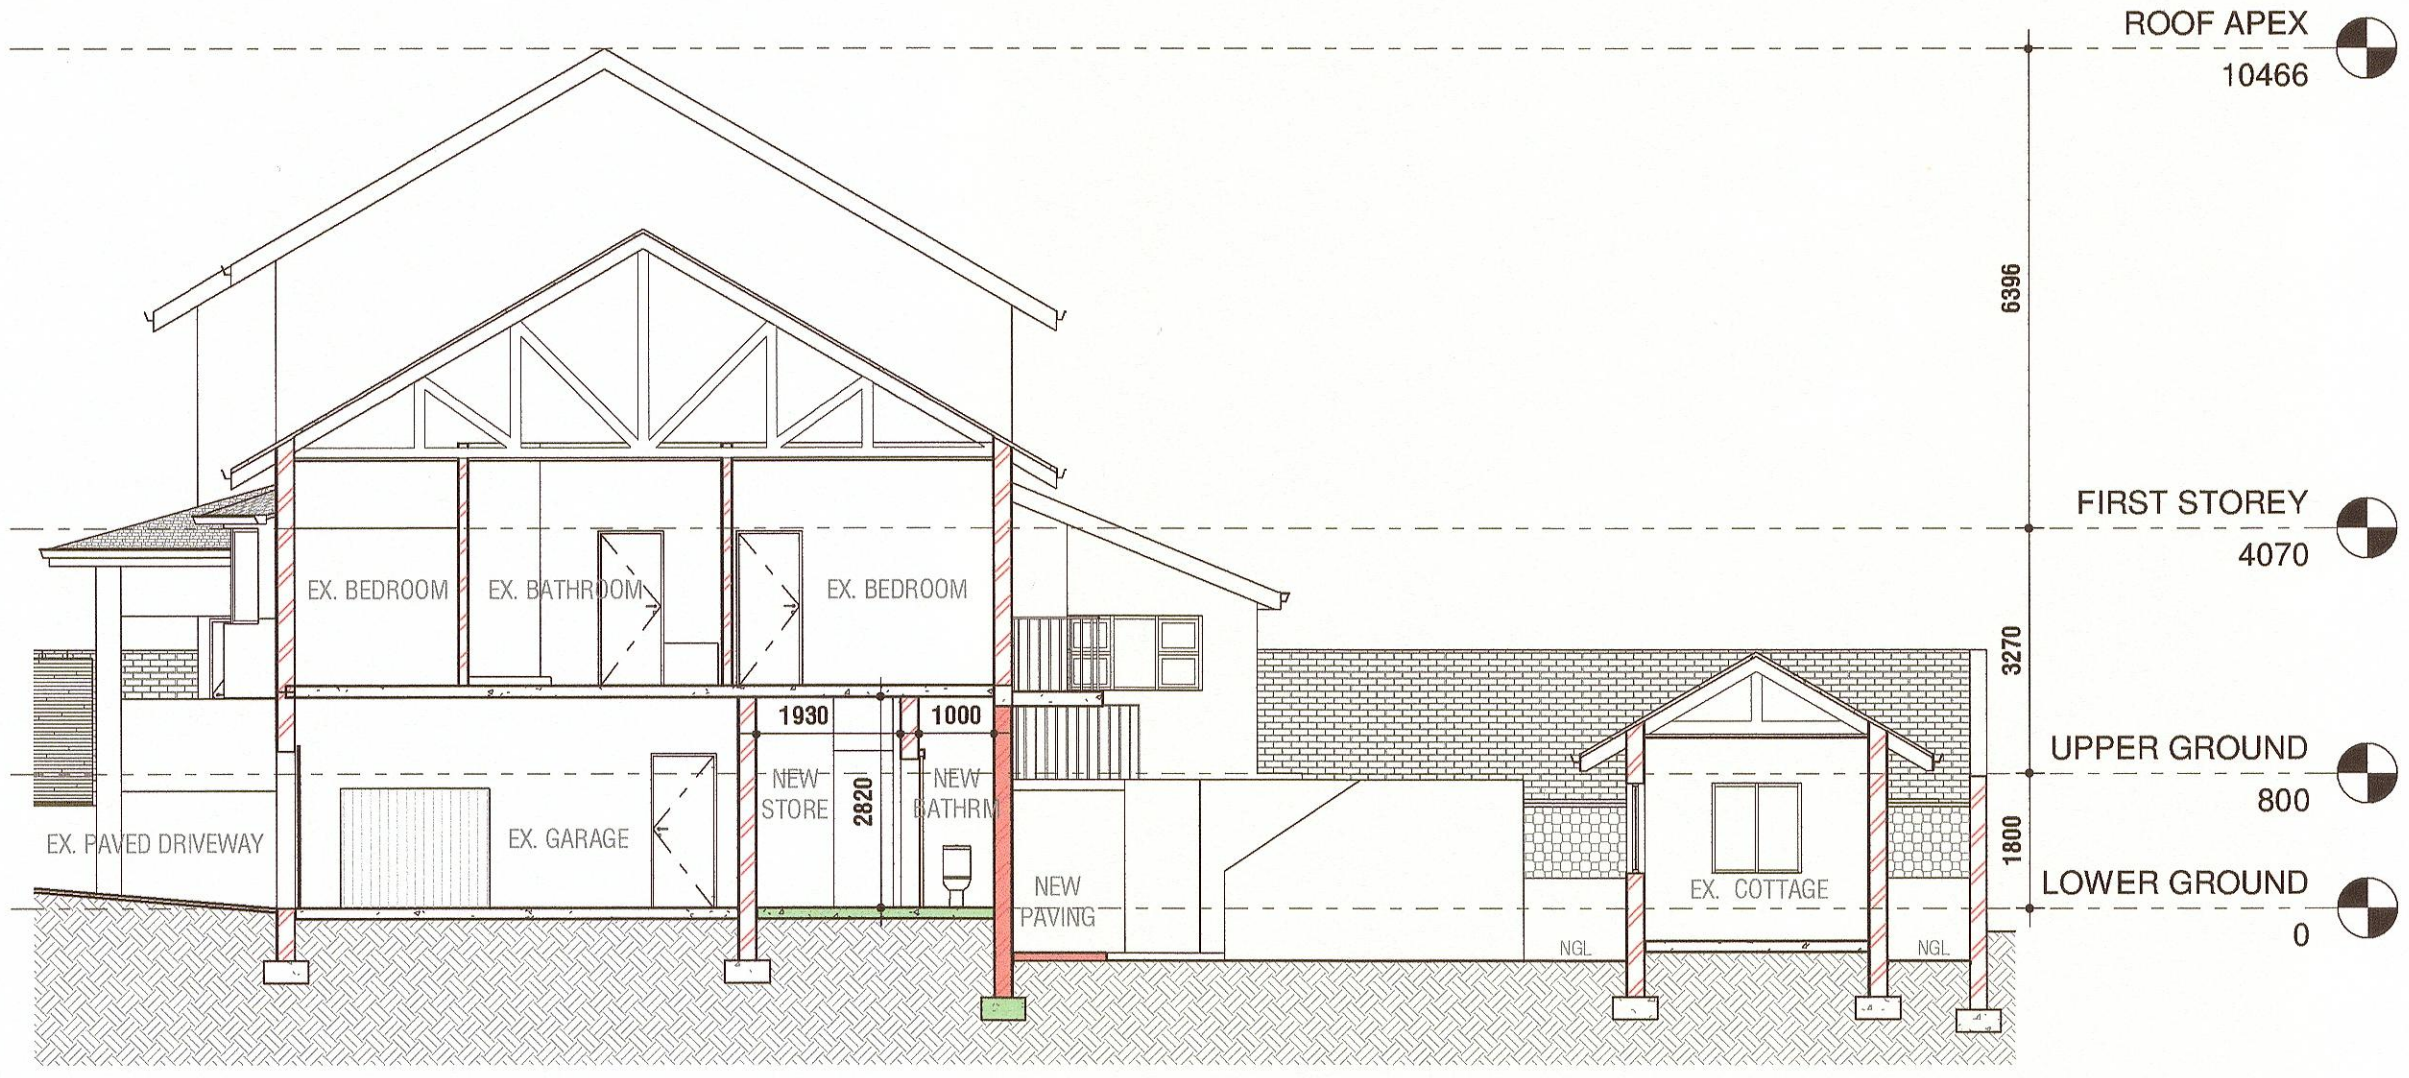

SECTION AA
SCALE: 1 : 100

DOOR SCHEDULE

Code	Description	Area	Material
DT_01	TIMBER	0.01m²	4mm MONOLITHIC ANNEALED GLASS
DT_02	TIMBER - SLIDING	0.02m²	4mm MONOLITHIC ANNEALED GLASS
DT_03	TIMBER - SLIDING	0.03m²	4mm MONOLITHIC ANNEALED GLASS
DT_04	TIMBER - SLIDING	0.04m²	4mm MONOLITHIC ANNEALED GLASS
DT_05	TIMBER	0.05m²	4mm MONOLITHIC ANNEALED GLASS
DT_06	ALLU. / GLASS - STACKING	5.57m²	6mm TOUGHENED SAFETY GLASS
DT_07	TIMBER	0.88m²	6mm TOUGHENED SAFETY GLASS
DT_08	TIMBER - SLIDING	0.11m²	6mm TOUGHENED SAFETY GLASS
DT_09	ALLU. / GLASS	1.99m²	6mm TOUGHENED SAFETY GLASS
DT_10	ALLU. / GLASS - STACKING	2.34m²	6mm TOUGHENED SAFETY GLASS
DT_11	ALLU. / GLASS - STACKING	5.04m²	6mm TOUGHENED SAFETY GLASS
DT_12	ALLU. / GLASS - STACKING	3.78m²	6mm TOUGHENED SAFETY GLASS

WINDOW SCHEDULE

Code	Description	Area	Material
WT_01	W01	0.38m²	4mm MONOLITHIC ANNEALED GLASS
WT_02	W02	0.85m²	4mm MONOLITHIC ANNEALED GLASS
WT_03	W03	0.90m²	4mm MONOLITHIC ANNEALED GLASS
WT_04	W04, 05	1.80m²	4mm MONOLITHIC ANNEALED GLASS
WT_05	W05	1.50m²	4mm MONOLITHIC ANNEALED GLASS
WT_06	W04, 05	2.10m²	6mm TOUGHENED SAFETY GLASS
WT_07	W04, 05	3.38m²	4mm MONOLITHIC ANNEALED GLASS

CLIENT SIGNATURE _____

ENGINEER SIGNATURE _____

ARCHITECT SIGNATURE *Lance MacBean* LANCE MACBEAN PSAT 24750799

planning solutions

Lance MacBean
083 356 2422
lance@planningsolutions.co.za
www.planningsolutions.co.za

PROJECT: Alterations to House Kriel
LOCATION: 20 Clarendon Drive, Durban North
CLIENT: Paula Kriel
PROJECT NO.: 20029 - SK - 1007

DRAWING: MUNICIPAL SUBMISSION
SCALE: As indicated
DATE: 02/11/2020 11:45:11
SHEET SIZE: A1

DRAWN: LMB
CHECKED: LMB
REVISION: