


GENERAL NOTE
 The Contractor is to verify all dimensions & levels on site before commencing work or producing shop drawings. Any discrepancies are to be reported to the Architect immediately.
 COPYRIGHT NOTE
 This drawing is subject to copyright and may not be reproduced, in whole or part, or in any manner whatsoever without written permission from the architect.

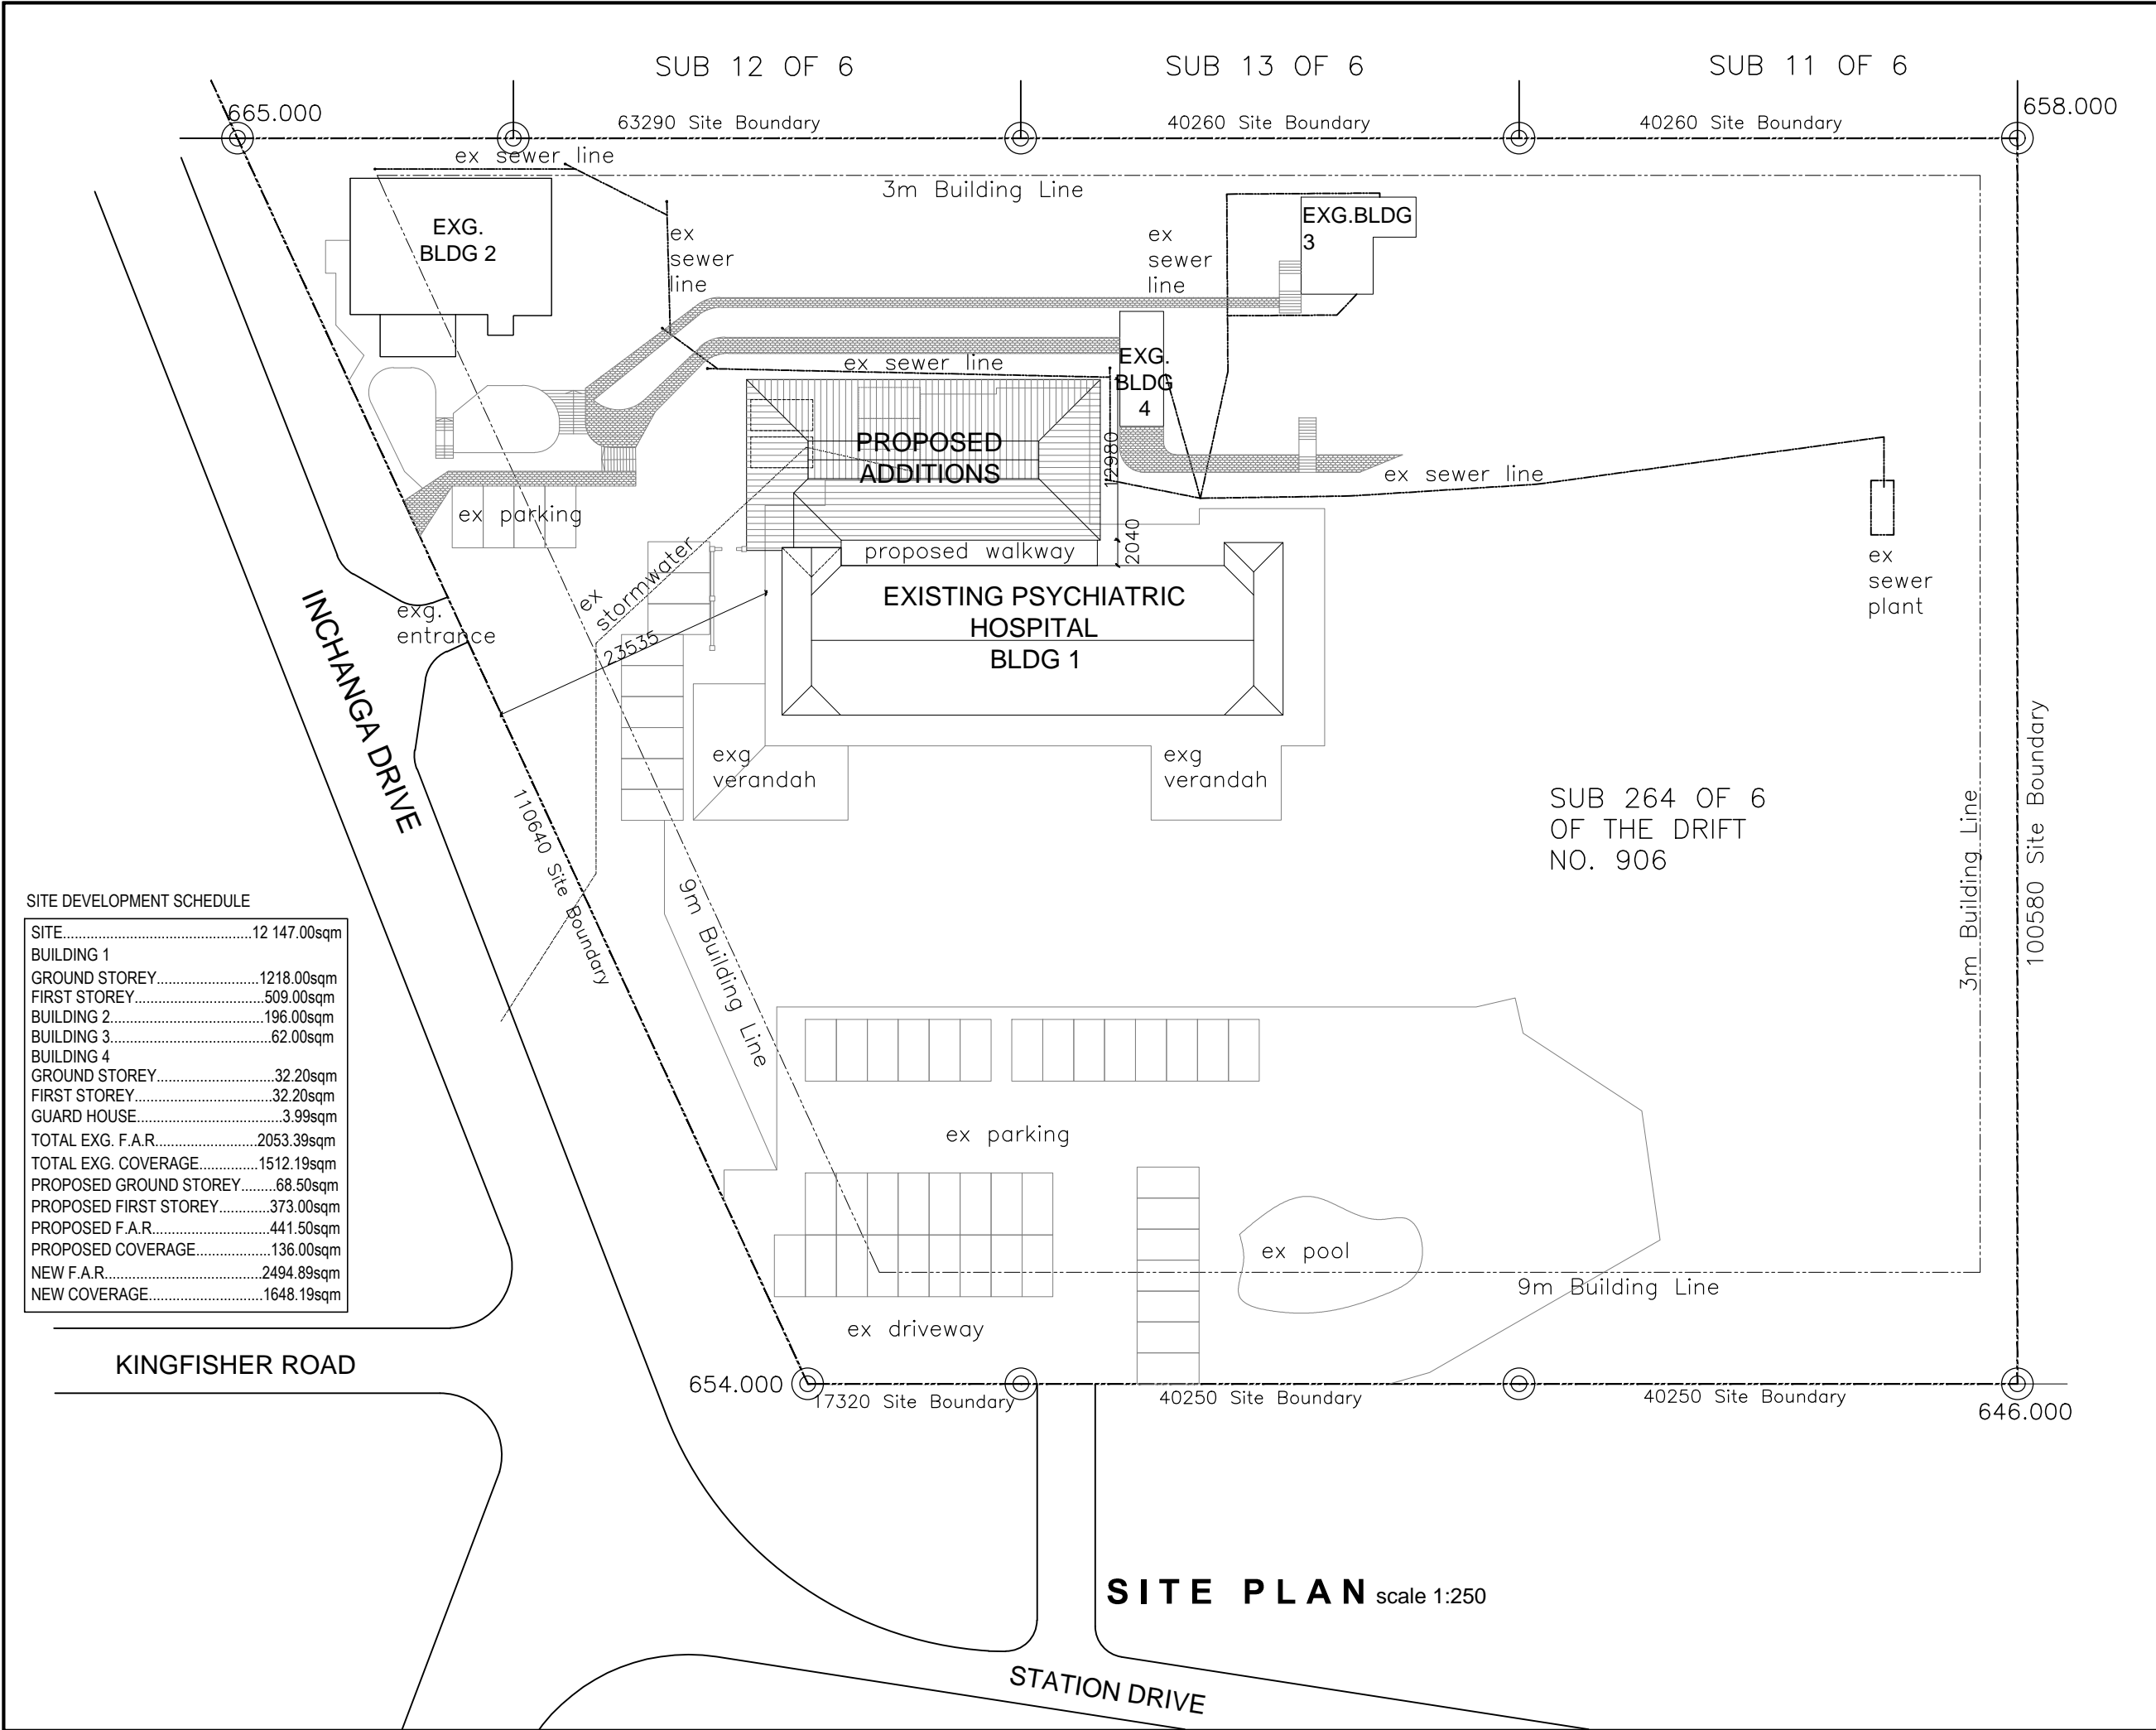

SITE DEVELOPMENT SCHEDULE

SITE.....	12 147.00sqm
BUILDING 1	
GROUND STOREY.....	1218.00sqm
FIRST STOREY.....	509.00sqm
BUILDING 2.....	196.00sqm
BUILDING 3.....	62.00sqm
BUILDING 4	
GROUND STOREY.....	32.20sqm
FIRST STOREY.....	32.20sqm
GUARD HOUSE.....	3.99sqm
TOTAL EXG. F.A.R.....	2053.39sqm
TOTAL EXG. COVERAGE.....	1512.19sqm
PROPOSED GROUND STOREY.....	68.50sqm
PROPOSED FIRST STOREY.....	373.00sqm
PROPOSED F.A.R.....	441.50sqm
PROPOSED COVERAGE.....	136.00sqm
NEW F.A.R.....	2494.89sqm
NEW COVERAGE.....	1648.19sqm

SUB 264 OF 6
 OF THE DRIFT
 NO. 906

SITE PLAN scale 1:250

OWNER/CLIENT:
Dr. SSK Naidoo
 OWNER/CLIENT SIGNATURE: _____
 Pr.Arch.T SIGNATURE: _____
 SACAP Practice No: PAT 20664

GIARC
 Designs (Pty) Ltd
 P O Box 28390, Malvern, 4055
 Cell: +27 64 782 4179
 Email: craigmoodley@gmail.com

Project Description
PROPOSED ADDITIONS & ALTERATIONS TO EXISTING PSYCHIATRIC HOSPITAL FOR : HEALING HILLS HOSPITAL (PTY)LTD AT : 2 INCHANGA DRIVE ON : PORTION 264(OF 6) OF THE FARM DRIFT NUMBER 906, REGISTRATION DIVISION FT. KZN

Date: JAN2018	REV: A	Scale:
Drawn: CRAIG_D_MOODLEY		AS_SHOWN

Drawing Description
 SITE PLAN