



GENERAL NOTE
 The Contractor is to verify all dimensions & levels on site before commencing work or producing shop drawings. Any discrepancies are to be reported to the Architect immediately.
COPYRIGHT NOTE
 This drawing is subject to copyright and may not be reproduced, in whole or part, or in any manner whatsoever without written permission from the architect.

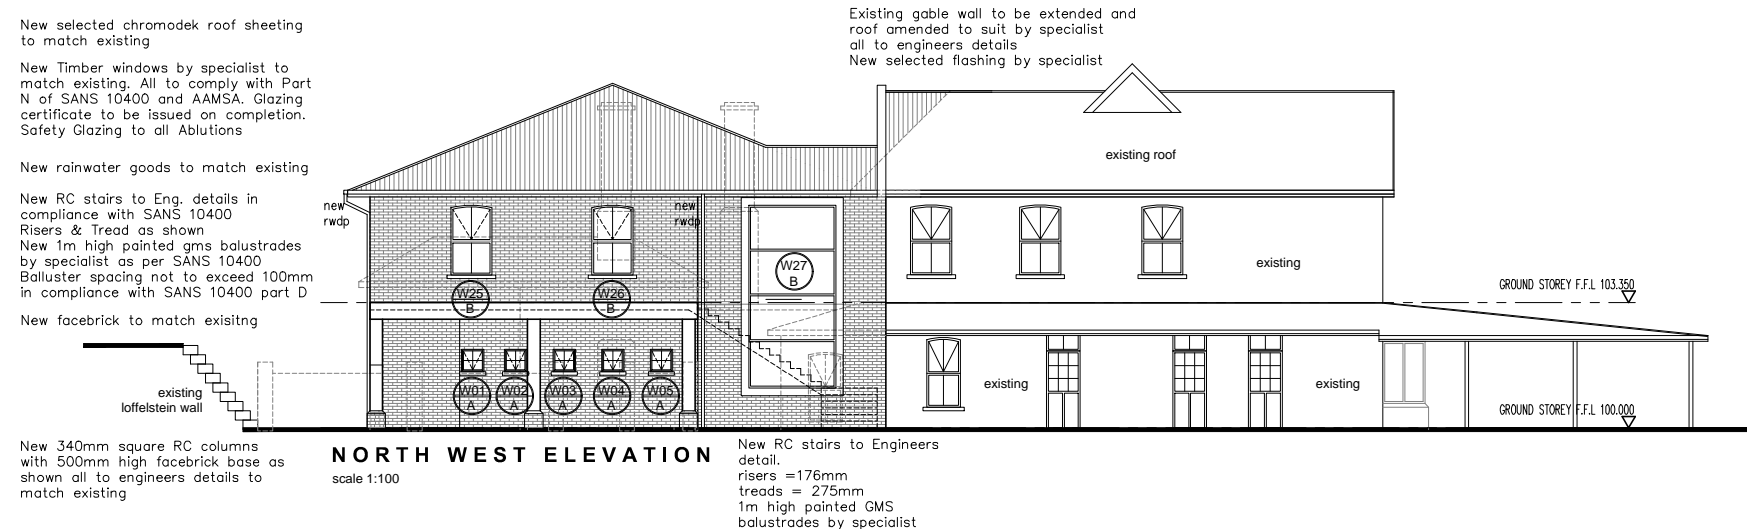


NORTH WEST ELEVATION
 scale 1:100

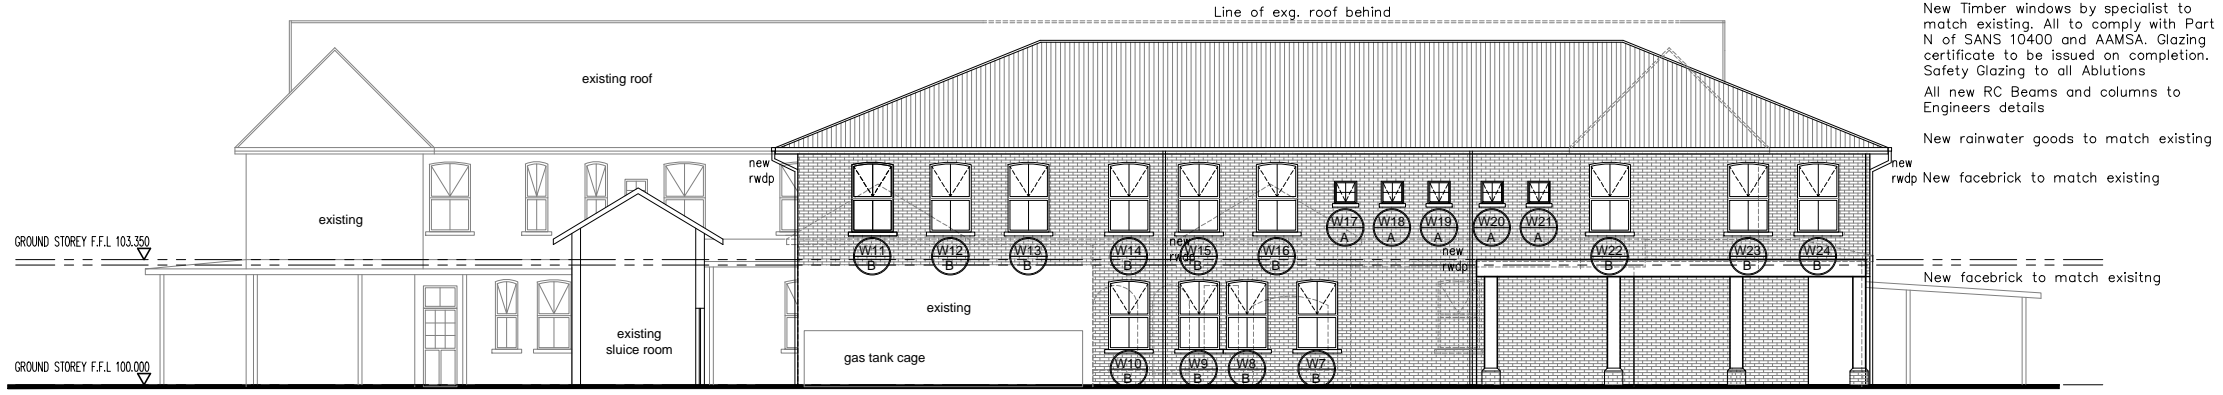

NORTH EAST ELEVATION
 scale 1:100



SOUTH EAST ELEVATION
 scale 1:100

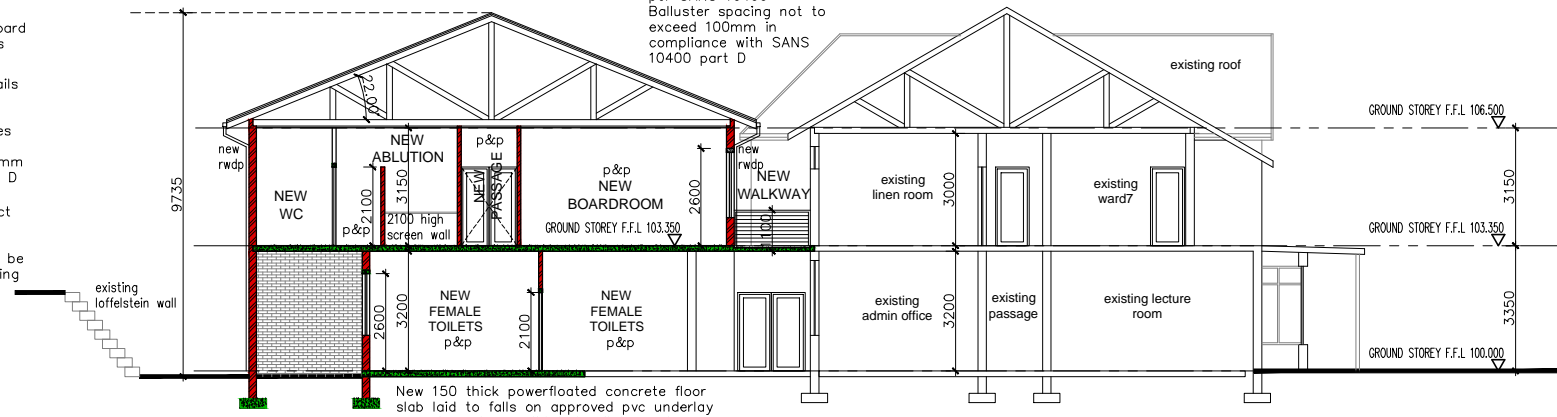

SECTION A-A
 scale 1:100

OWNER/CLIENT:
 Dr. SSK Naidoo
 OWNER/CLIENT SIGNATURE:
 Pr.Arch.T SIGNATURE:
 SACAP Practice No: PAT 20664

GIARC
 Designs (Pty) Ltd
 P O Box 28390, Malvern, 4055
 Cell: +27 64 782 4179
 Email: craigmoodley@gmail.com

Project Description
 PROPOSED ADDITIONS & ALTERATIONS TO EXISTING PSYCHIATRIC HOSPITAL FOR HEALING HILLS HOSPITAL (PTY)LTD AT : 2 INCHANGA DRIVE ON : PORTION 264(OF 6) OF THE FARM DRIFT NUMBER 906, REGISTRATION DIVISION FT. KZN

Date: JAN2018 REV: A Scale: AS_SHOWN
 Drawn: CRAIG_D_MOODLEY

Drawing Description
 ELEVATIONS SECTION A-A