




NORTH ELEVATION

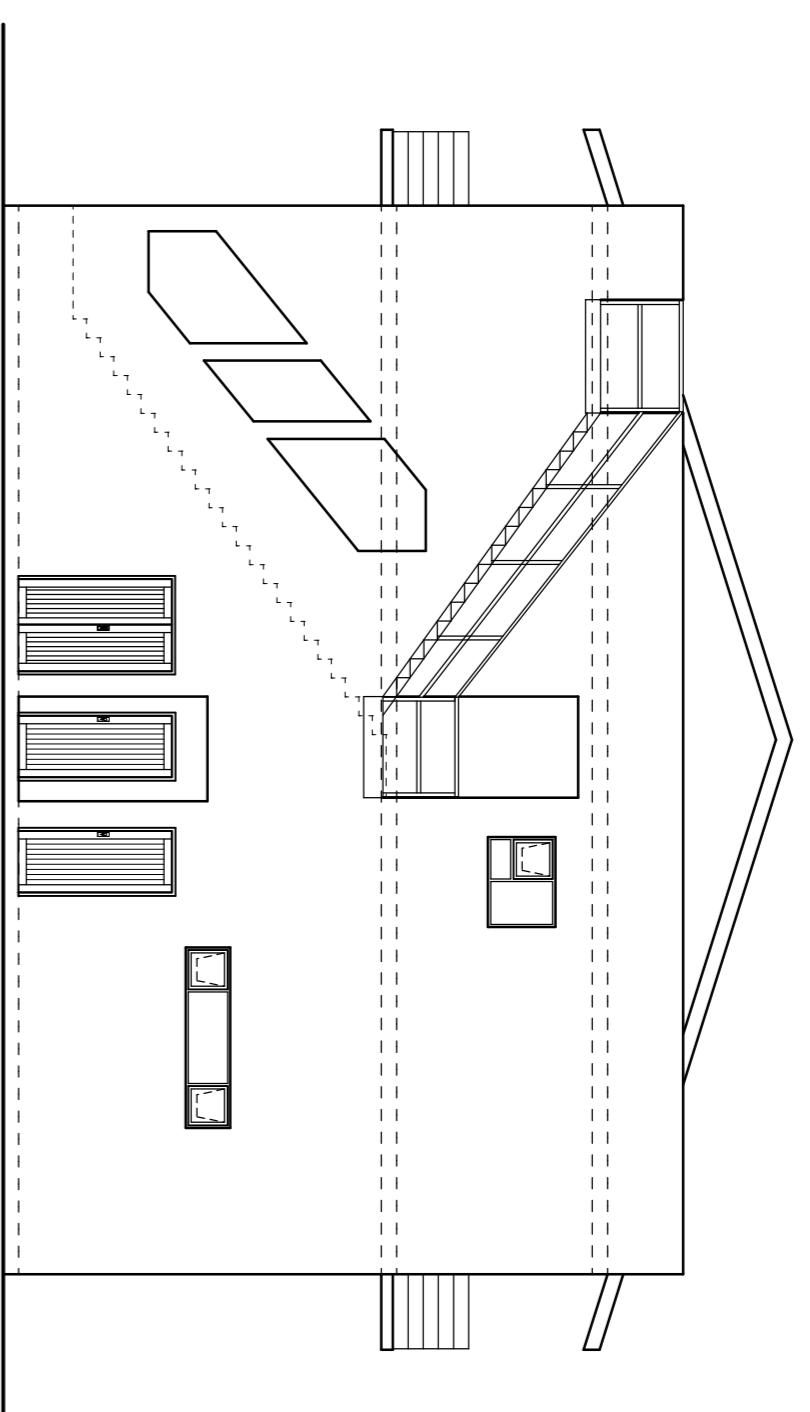

WEST ELEVATION

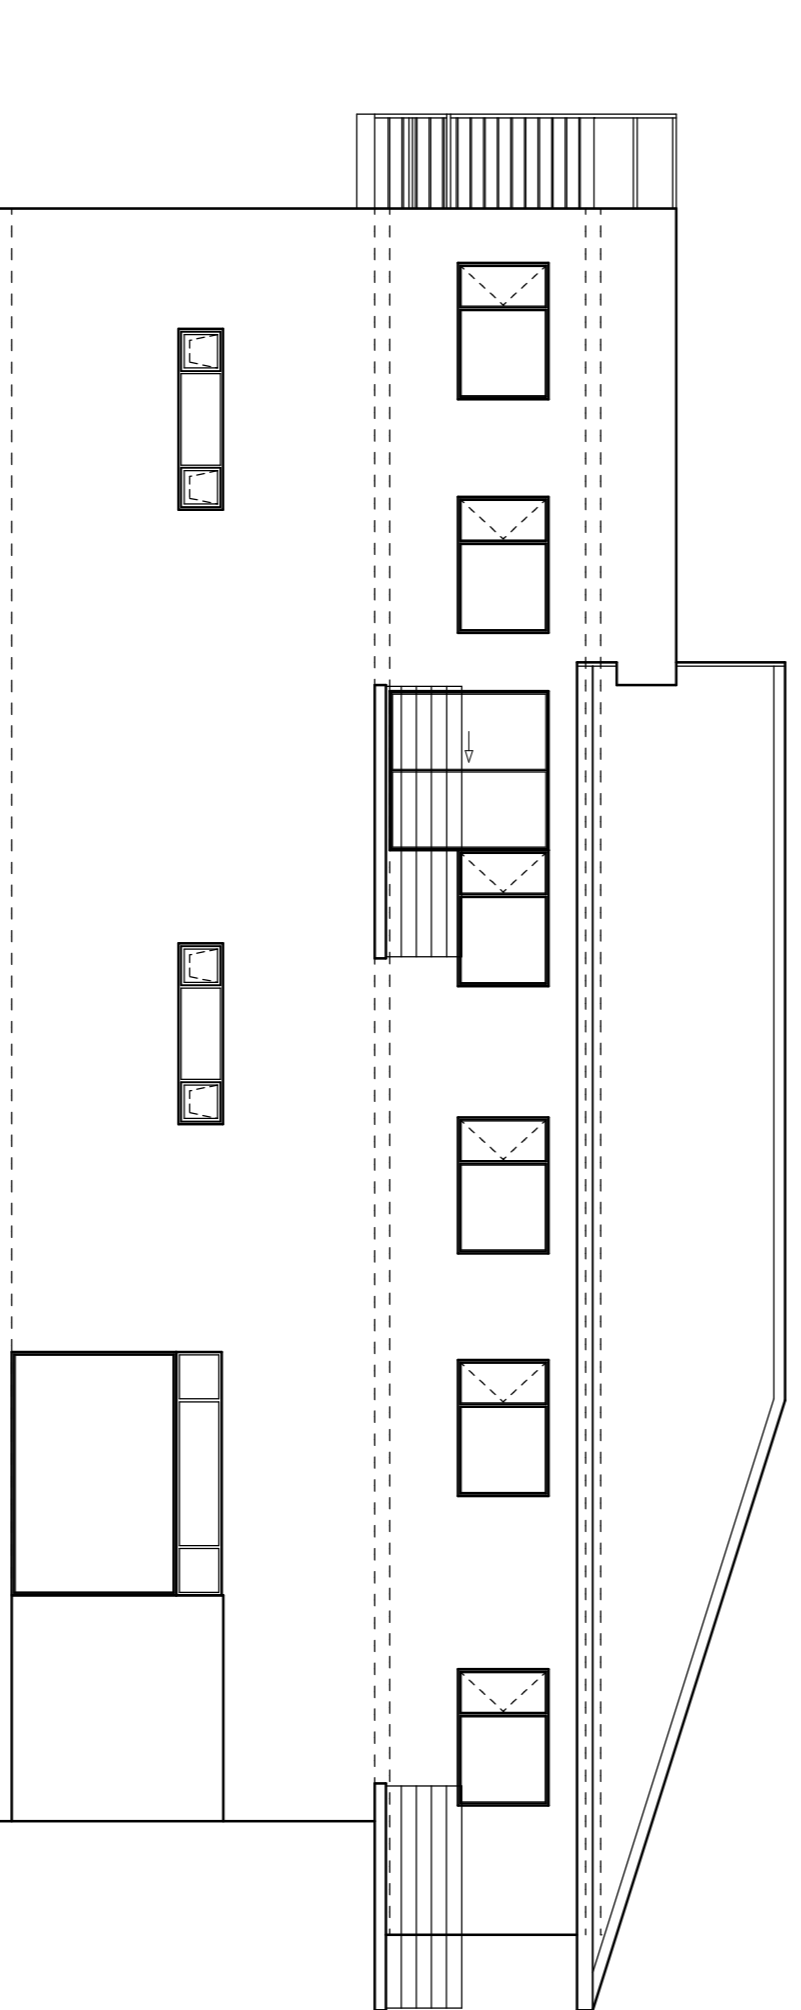

SOUTH ELEVATION

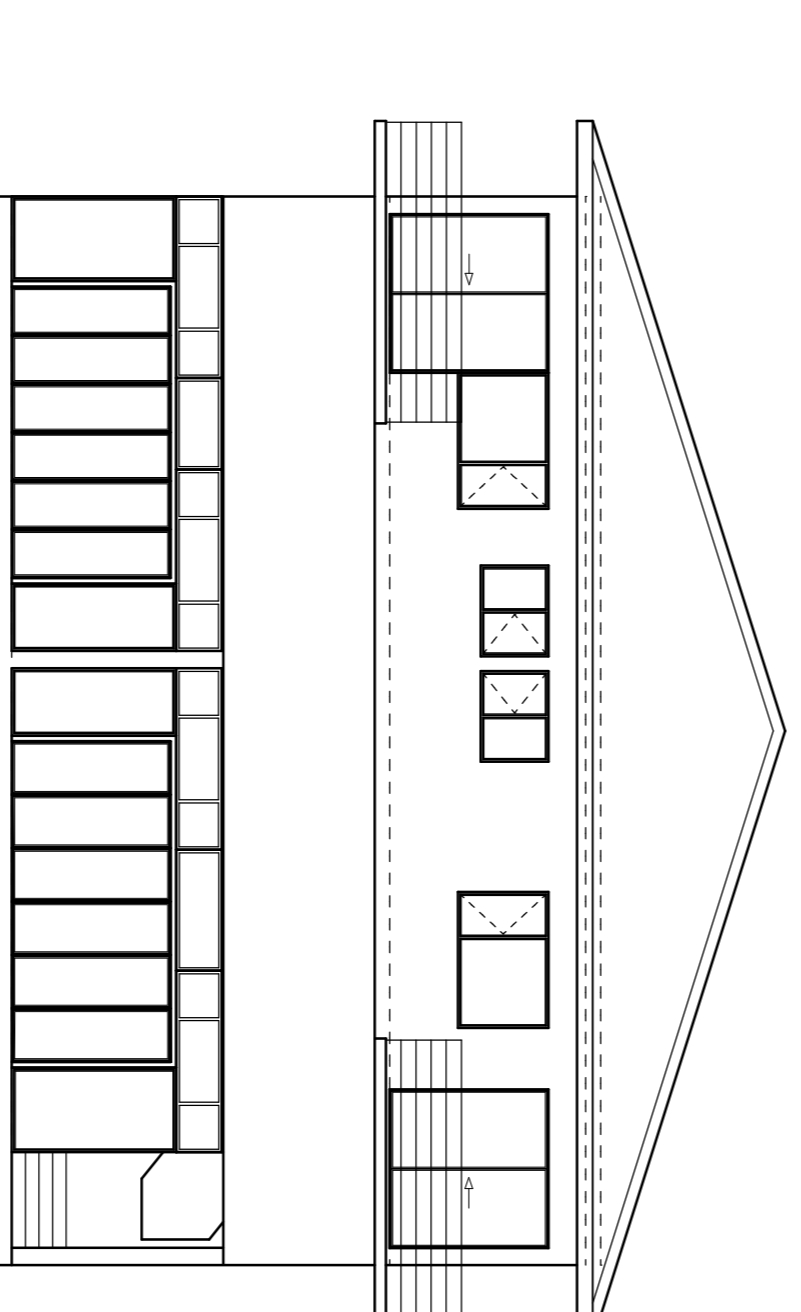

EAST ELEVATION

PROJECT No.	2069-14	SHEET No.	2 of 2
DESIGNED	MB	REV. No.	
CHECKED	MB	SCALE	1 : 100
DRAWN	MB	DATE	17 02 2014
REVISION		DATE	

OWNERS SIGNATURE

CLIENT
CAZEE FAMILY TRUST

PROJECT
NEW SHOPPING CENTRE

DRAWING TITLE
SITE DEVELOPMENT SKETCHES

CADASTRAL DESCRIPTION
Portion 2 of ERF 835 SEA VIEW

ADDRESS
**46 ROLAND CHAPMAN DRIVE
 MONTCLAIR**

RATE No.
4177 - 5034

CONTACT TELEPHONE No.
082 - 651 - 2882

PLANS

PROJECTS

ARCHITECTURAL DESIGN
 PROJECT MANAGEMENT
 & INTERIOR

111, 112, 113,1000

Tel: (081) 466 - 4480
 Cell: (081) 513 - 8079
 Fax: (081) 716 - 9815
 e-mail: plans@plans.co.za
 website: www.plansproject.co.za