


# CLAYTON ROAD

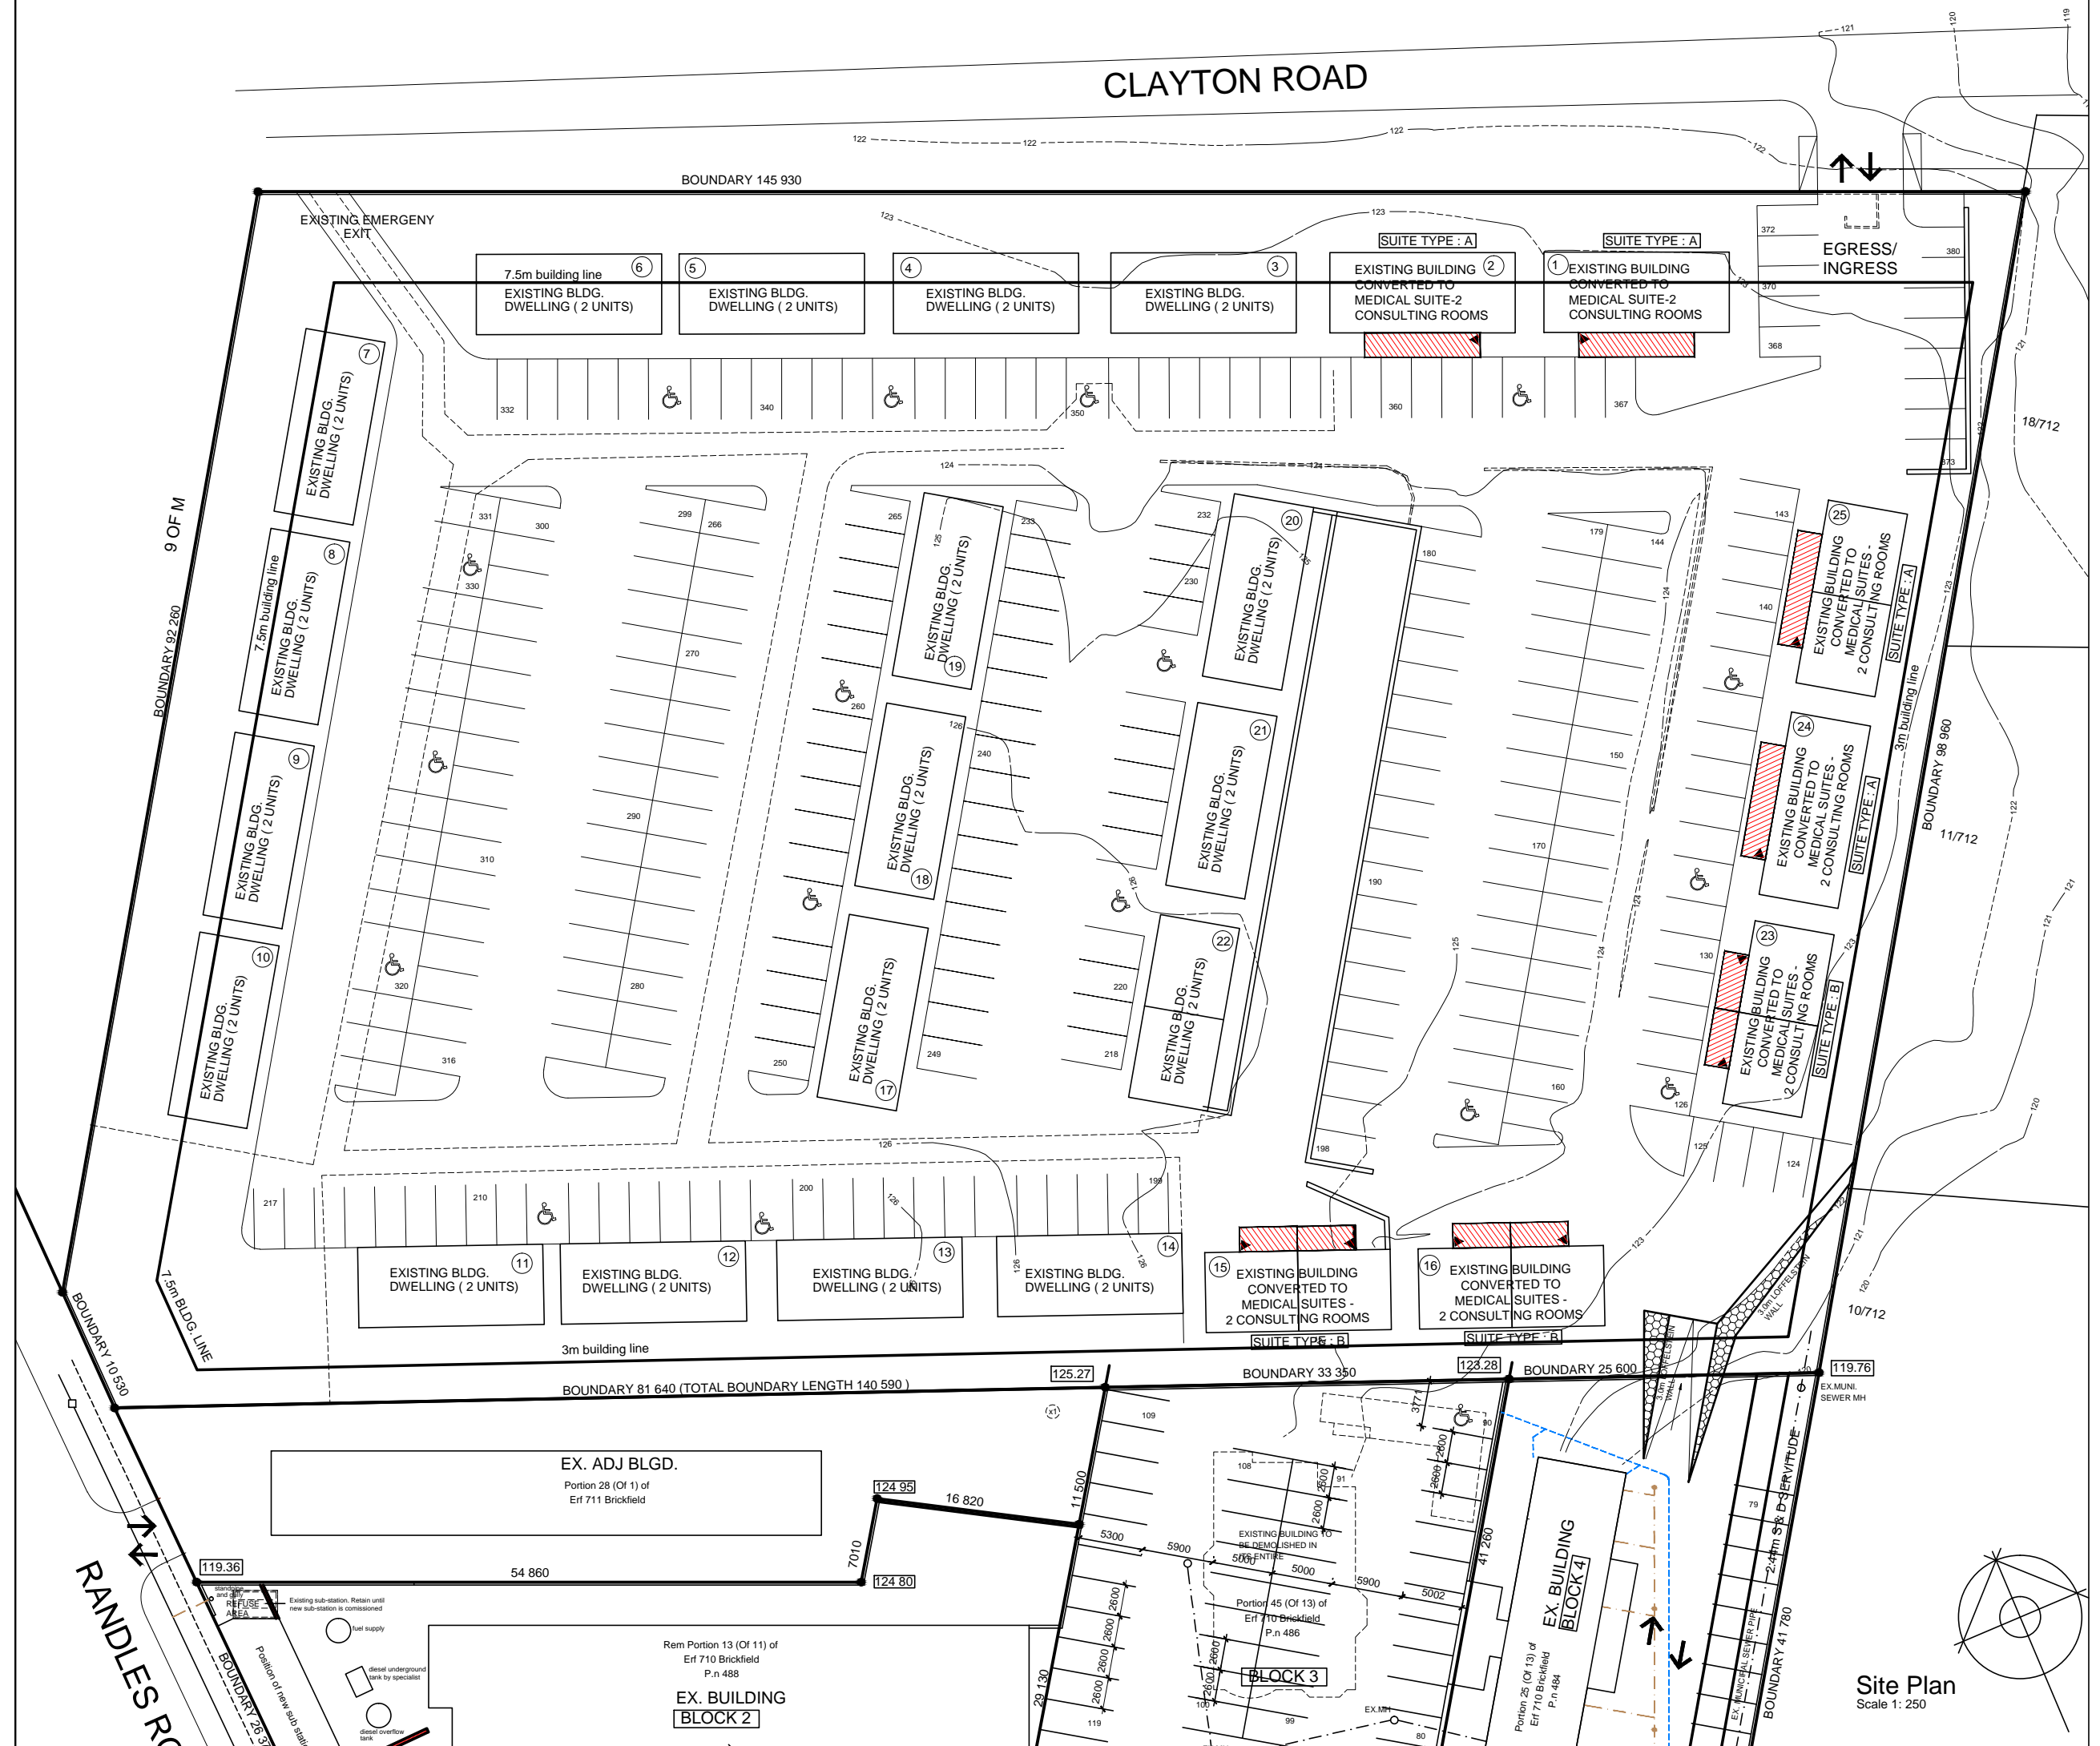

Architects Collaborative cc  
 41 Cedar Road, Glenwood, Durban, 4001  
 Tel. (031) 2061591, Fax. (031) 2061590

Design : Y. P. Drawn : R. M. S.

Owner's sign. :  
 Name \_\_\_\_\_ Date \_\_\_\_\_

Archit'e's sign. :  
 Name \_\_\_\_\_ Date \_\_\_\_\_

Project Name :  
 PROPOSED ALTERATIONS & ADDITIONS FOR  
 LENMED HEALTH, SHIFA HOSPITAL ON  
 Portion 55 of Erf 710 Brickfield  
 209 Clayton Road, Sydenham

Drawing Title :

SITEPLAN

Contract No. :

Scale AS SHOWN Date : OCT 2017

Drawing no. : 2726 - 01-CLAYTON Rev.

Site Plan  
 Scale 1 : 250