



SOUTH WEST ELEVATION

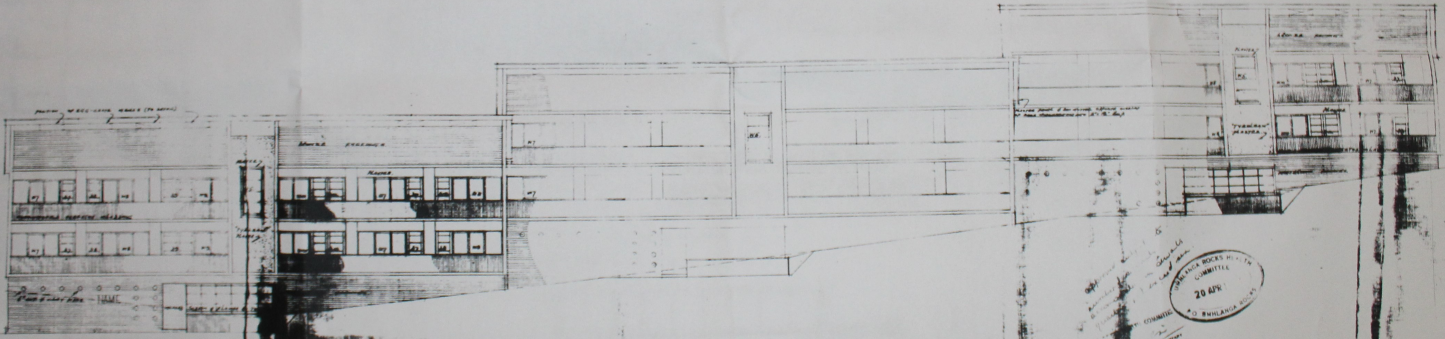

NORTH EAST ELEVATION

 

SCALE: 1" TO 60'  
DATE: 16 2 59  
DRAWN: [Signature]

WORKING DRAWING -  
ELEVATIONS

**BLOCK OF FLATS FOR CONNAGE**  
**LOT 200, UHLANGA ROCKS, NORTH COAST**

EDITED DATE: DRAWING NO: 212/15  
WILLIAM E. E. E. ARCHITECT,  
10/3 SARLIA ROAD,  
58/11 STREET,  
DURBAN.