


INNES ROAD

Any construction work undertaken by the owner which encroaches upon a Council servitude is undertaken entirely at owner's risk. Any consent by the Council does not constitute an endorsement or a warranty of any of the Council's rights in respect of such servitude.


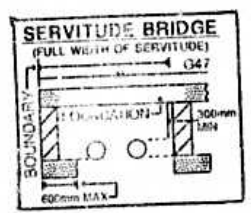


SHOULD WITH IT HAVE COMMENTED THIS APPROVAL WILL BE VALID FOR ITS FIRST ANNIVERSARY DATE.

LAND USE MANAGEMENT CONSENT FOR THIS PROJECT GRANTED 21 JUL 2004


CONCEPT PLAN AT 343 INNES RD EVEN REVISIONS

Table with columns: REV, DATE, BY, REVISION. Includes a stamp for 'APPROVED' and 'LOCAL AUTHORITY'.

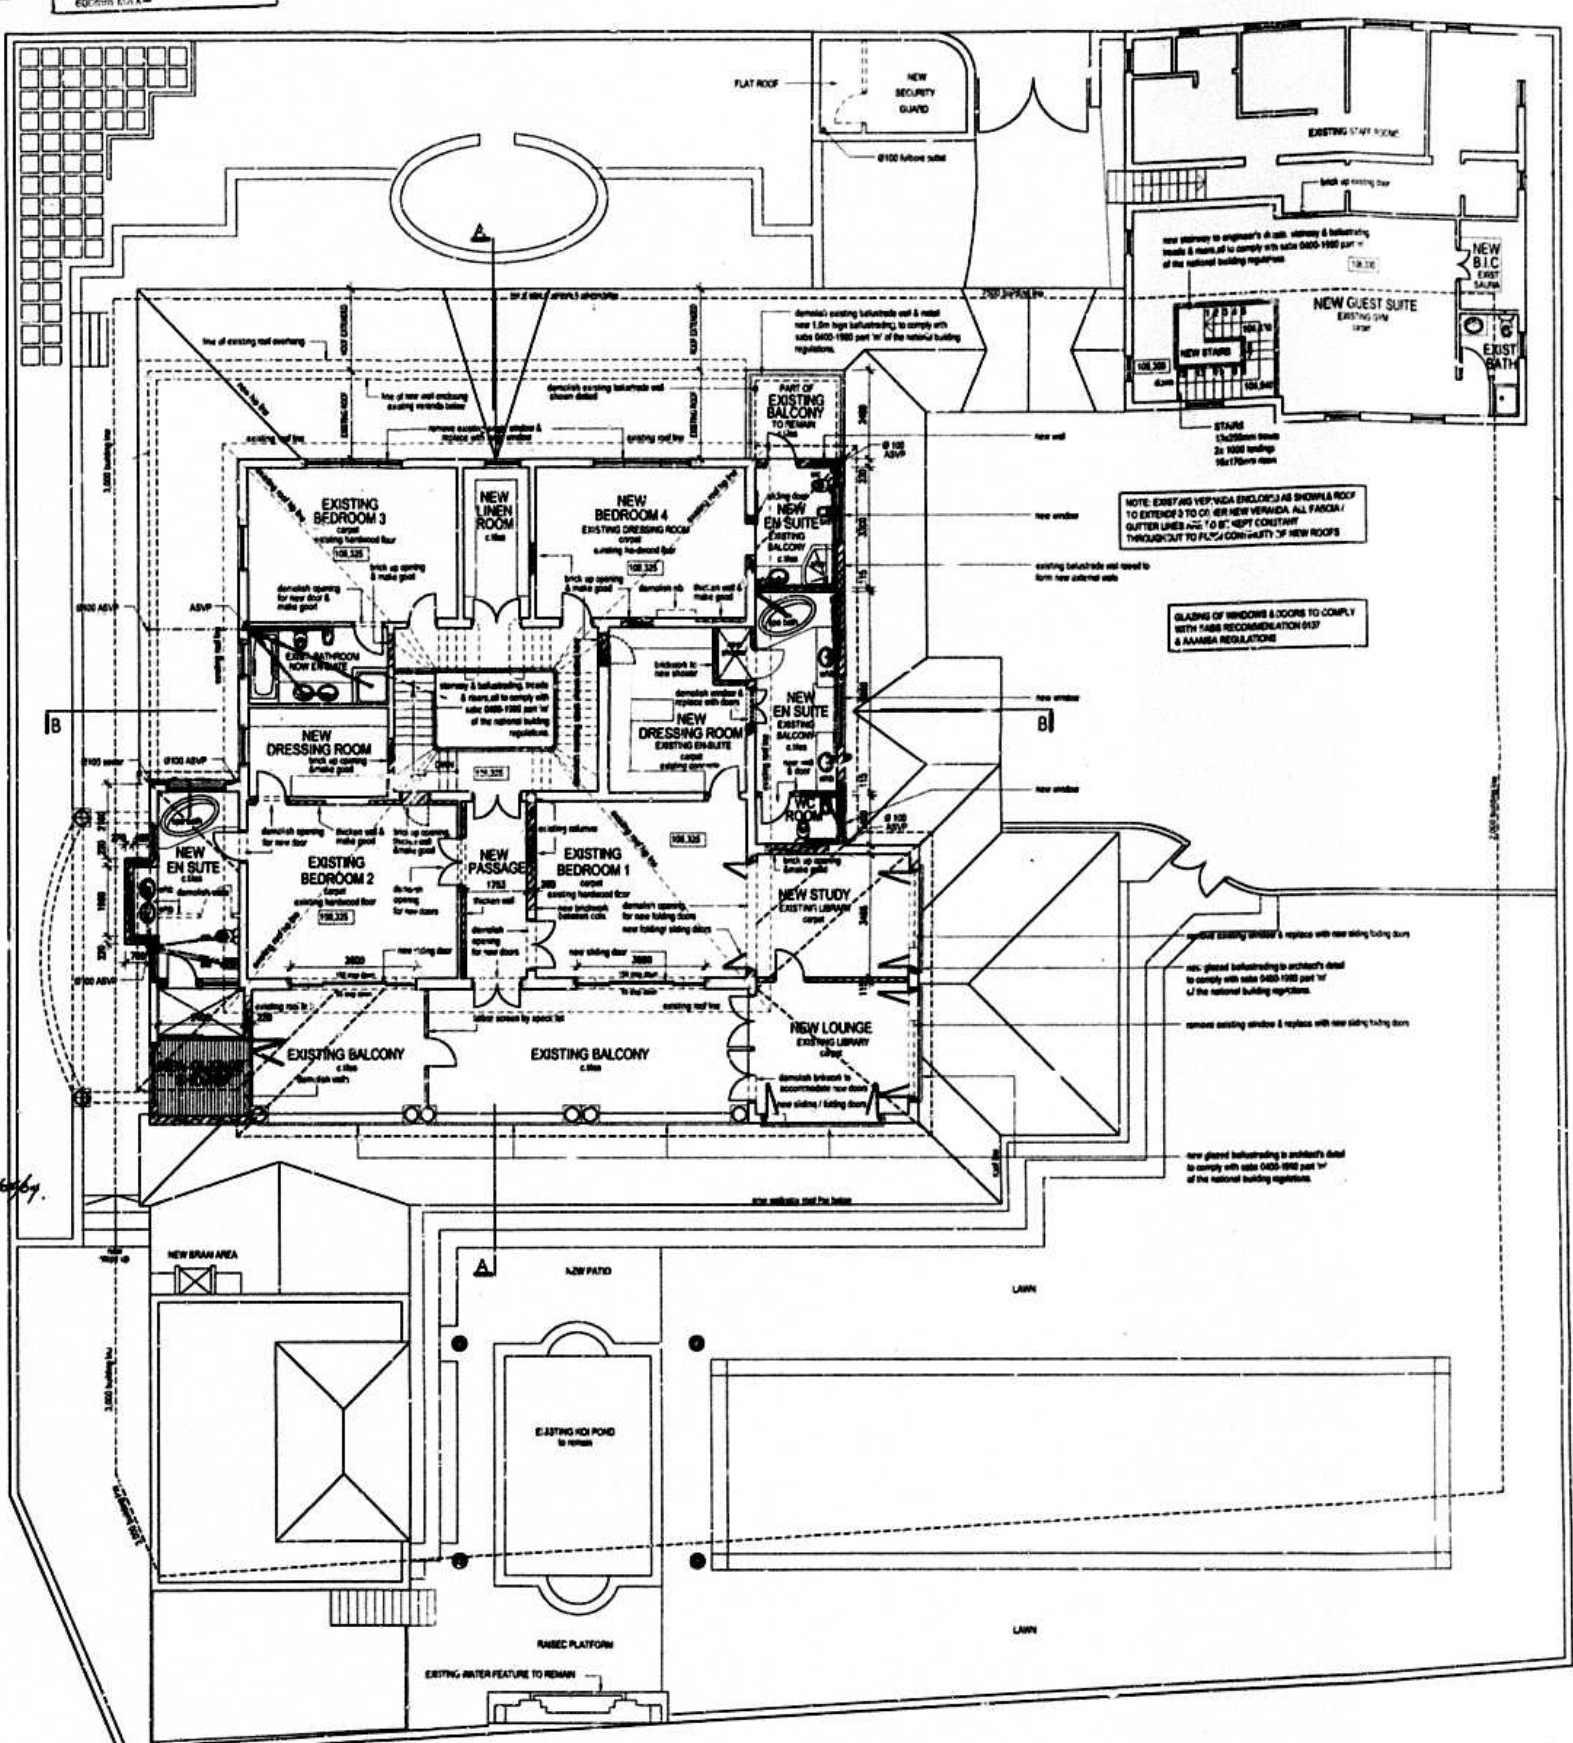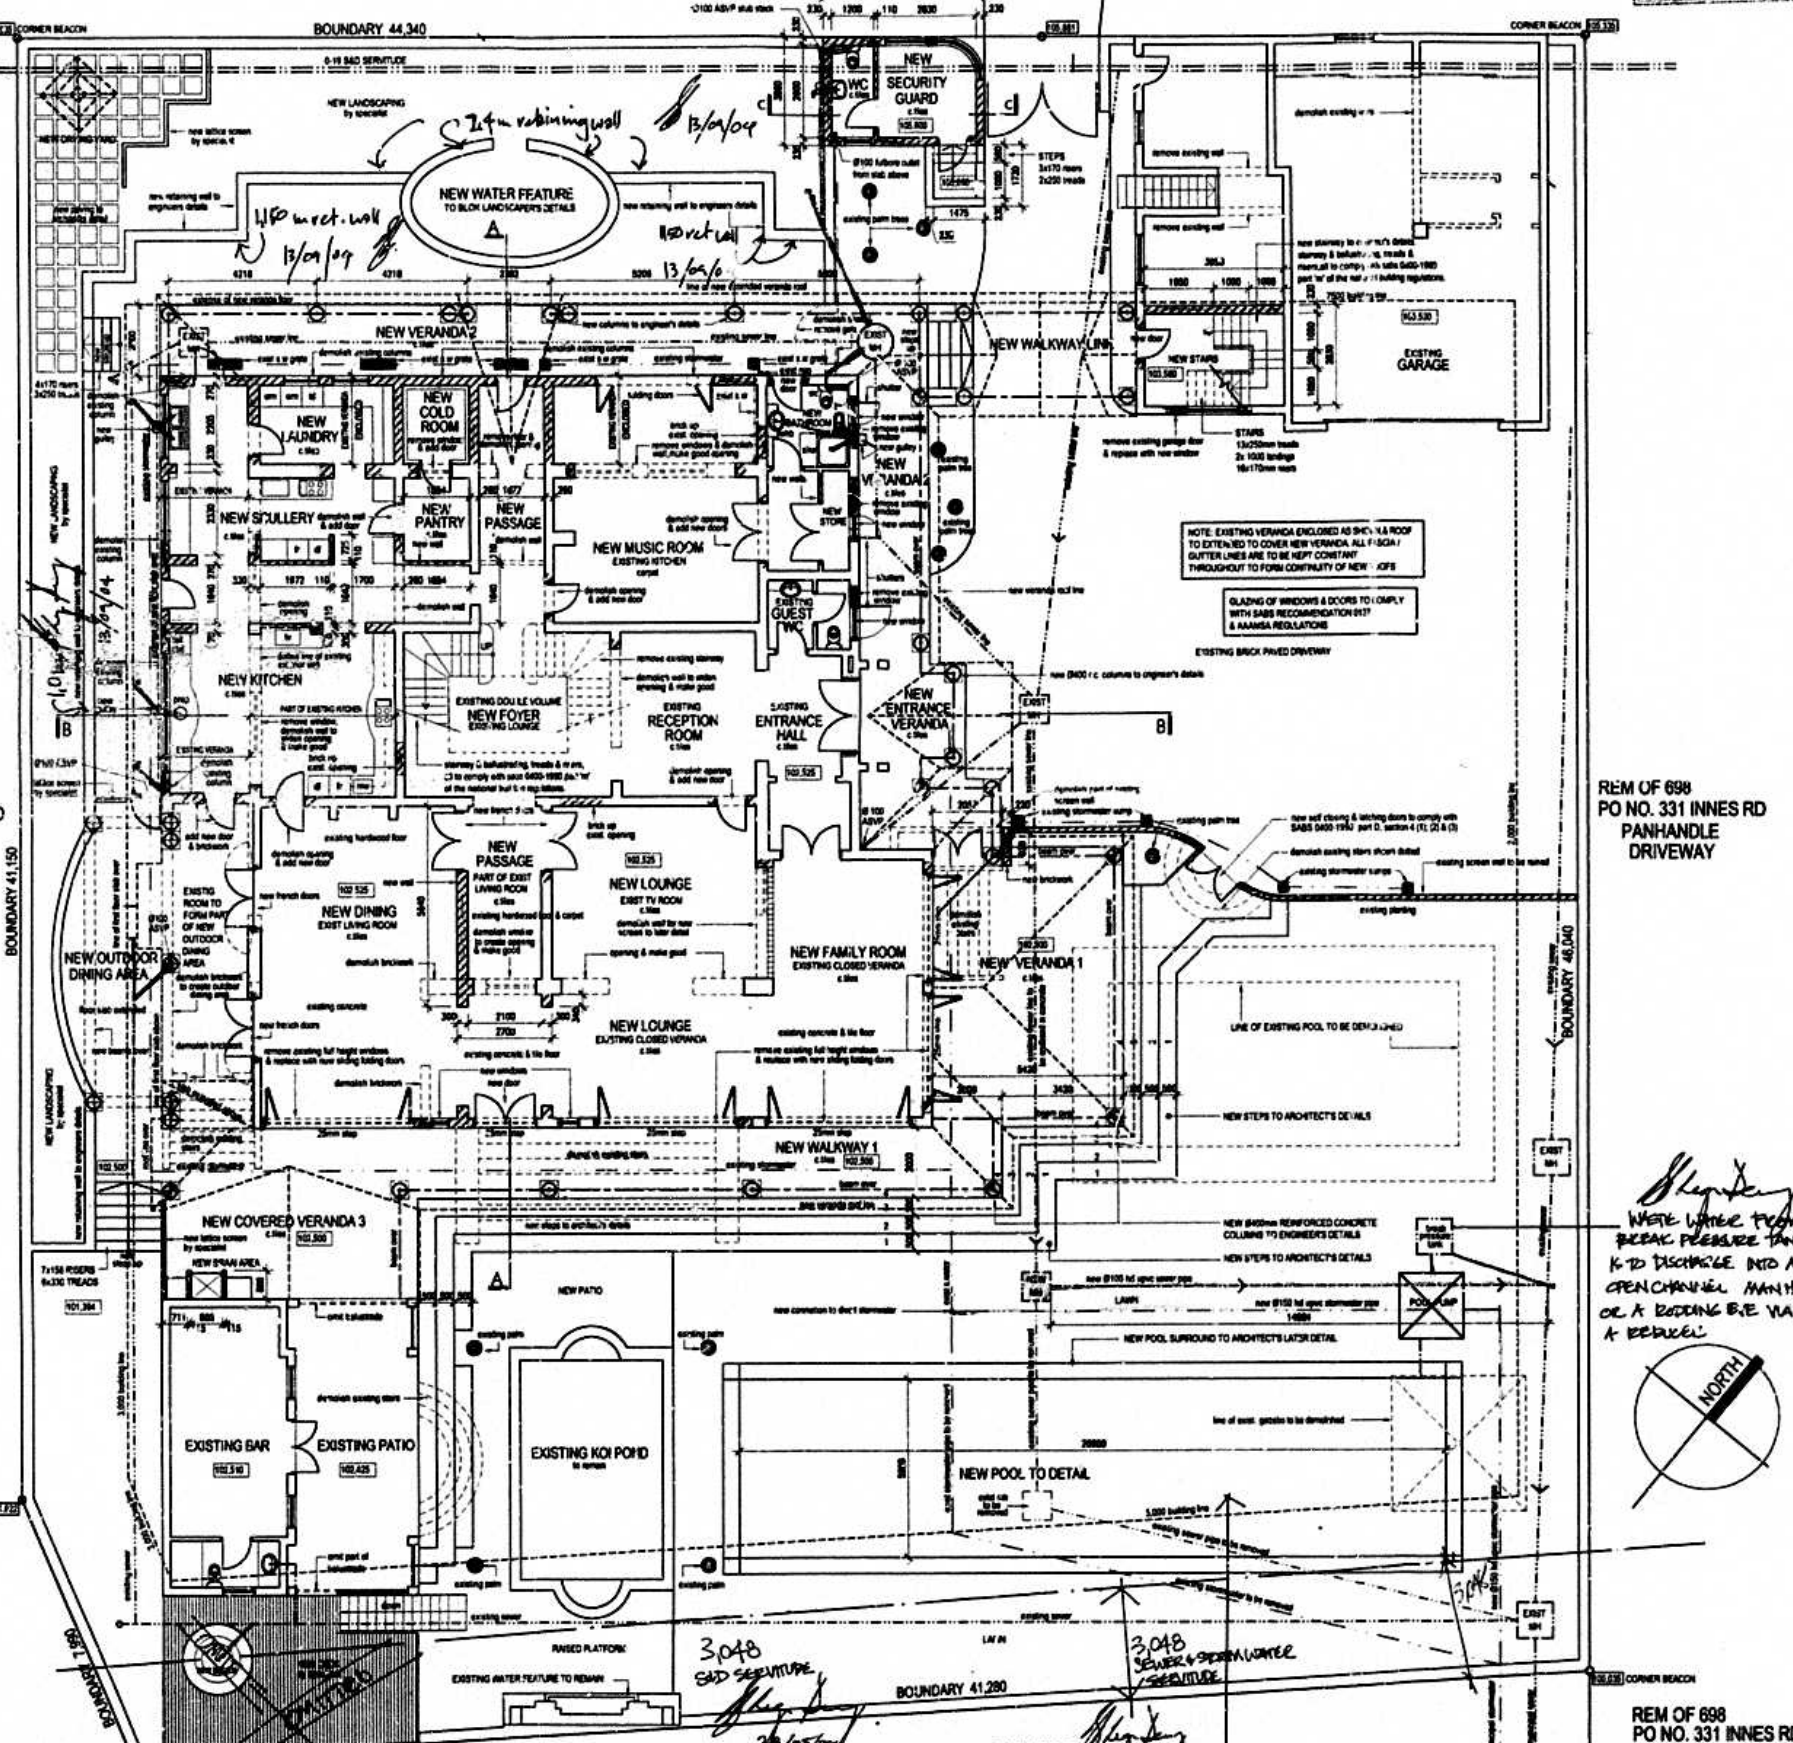

REM OF 698 PO NO. 331 INNES RD PANHANDLE DRIVEWAY


Handwritten note: 'WHERE LIME FROM BEING PRESSURE TANK IS TO DISCHARGE INTO AN OPEN CHANNEL MAINLINE OR A DRAINAGE B.E. VIA A BRICKED'.

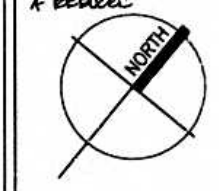


FIRST FLOOR PLAN scale 1:100

GROUND FLOOR PLAN & SITE PLAN scale 1:100

DISPOSAL OF EXCAVATED SOIL TO BE USED TO BACK-FILL EXISTING POOL, BACK-FILL UNDER WALKWAYS, VERANDA 1 AND VERANDA 3 AS WELL AS UNDER NEW SURFACE BEDS IN HOUSE.

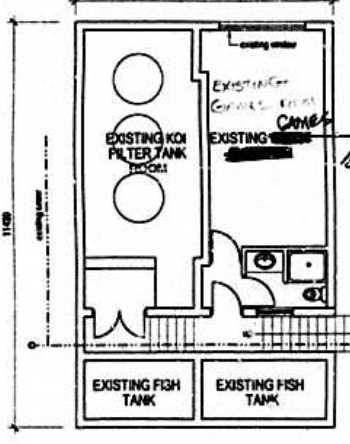


BASEMENT FLOOR PLAN scale 1:100

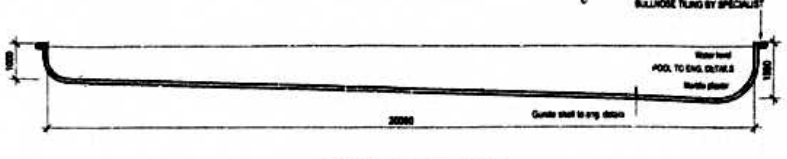

POOL SECTION scale 1:100



FENCE DETAIL scale 1:50

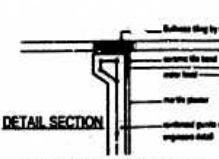

COPING DETAIL N.T.S.

Table with columns: LOT AREA, ZONING, SCHEDULE OF FLOOR AREAS, NEW TOTAL AREAS, SUMMARY OF EXISTING - NEW AREAS. Includes various area measurements and percentages.

FOR LOCAL AUTHORITY SUBMISSION ONLY

SLD ARCHITECTS logo and contact information for St. Lager-Dentley Architects.

MINTON HOUSE ADDITIONS & ALTERATIONS 343 INNES ROAD PORTION 1 OF LOT 695, DURBAN RATE NO. 02 07237579 000

GROUND FLOOR & FIRST FLOOR PLANS SUBMISSION DRAWING FOR KOBROPP LIMITED REG. 1995/002811/07

Handwritten signature and date: 28.06.2003, 1:100, 695.

NOTES: 1. ROOF: NEW CLAY ROOF TILES ON 300mm x 50mm RAFTERS... 2. SURFACE BED & FLOORS: 300mm TOTAL FLOOR FINISH INCLUDING SCREED... 3. WINDOWS & DOORS: ALL WINDOWS TO BE 1200mm x 1800mm... 4. FINISHES: ALL INTERIORS TO BE FINISHED IN ACCORDANCE WITH THE ARCHITECT'S SCHEDULE OF FINISHES...