




SOUTH EAST ELEVATION

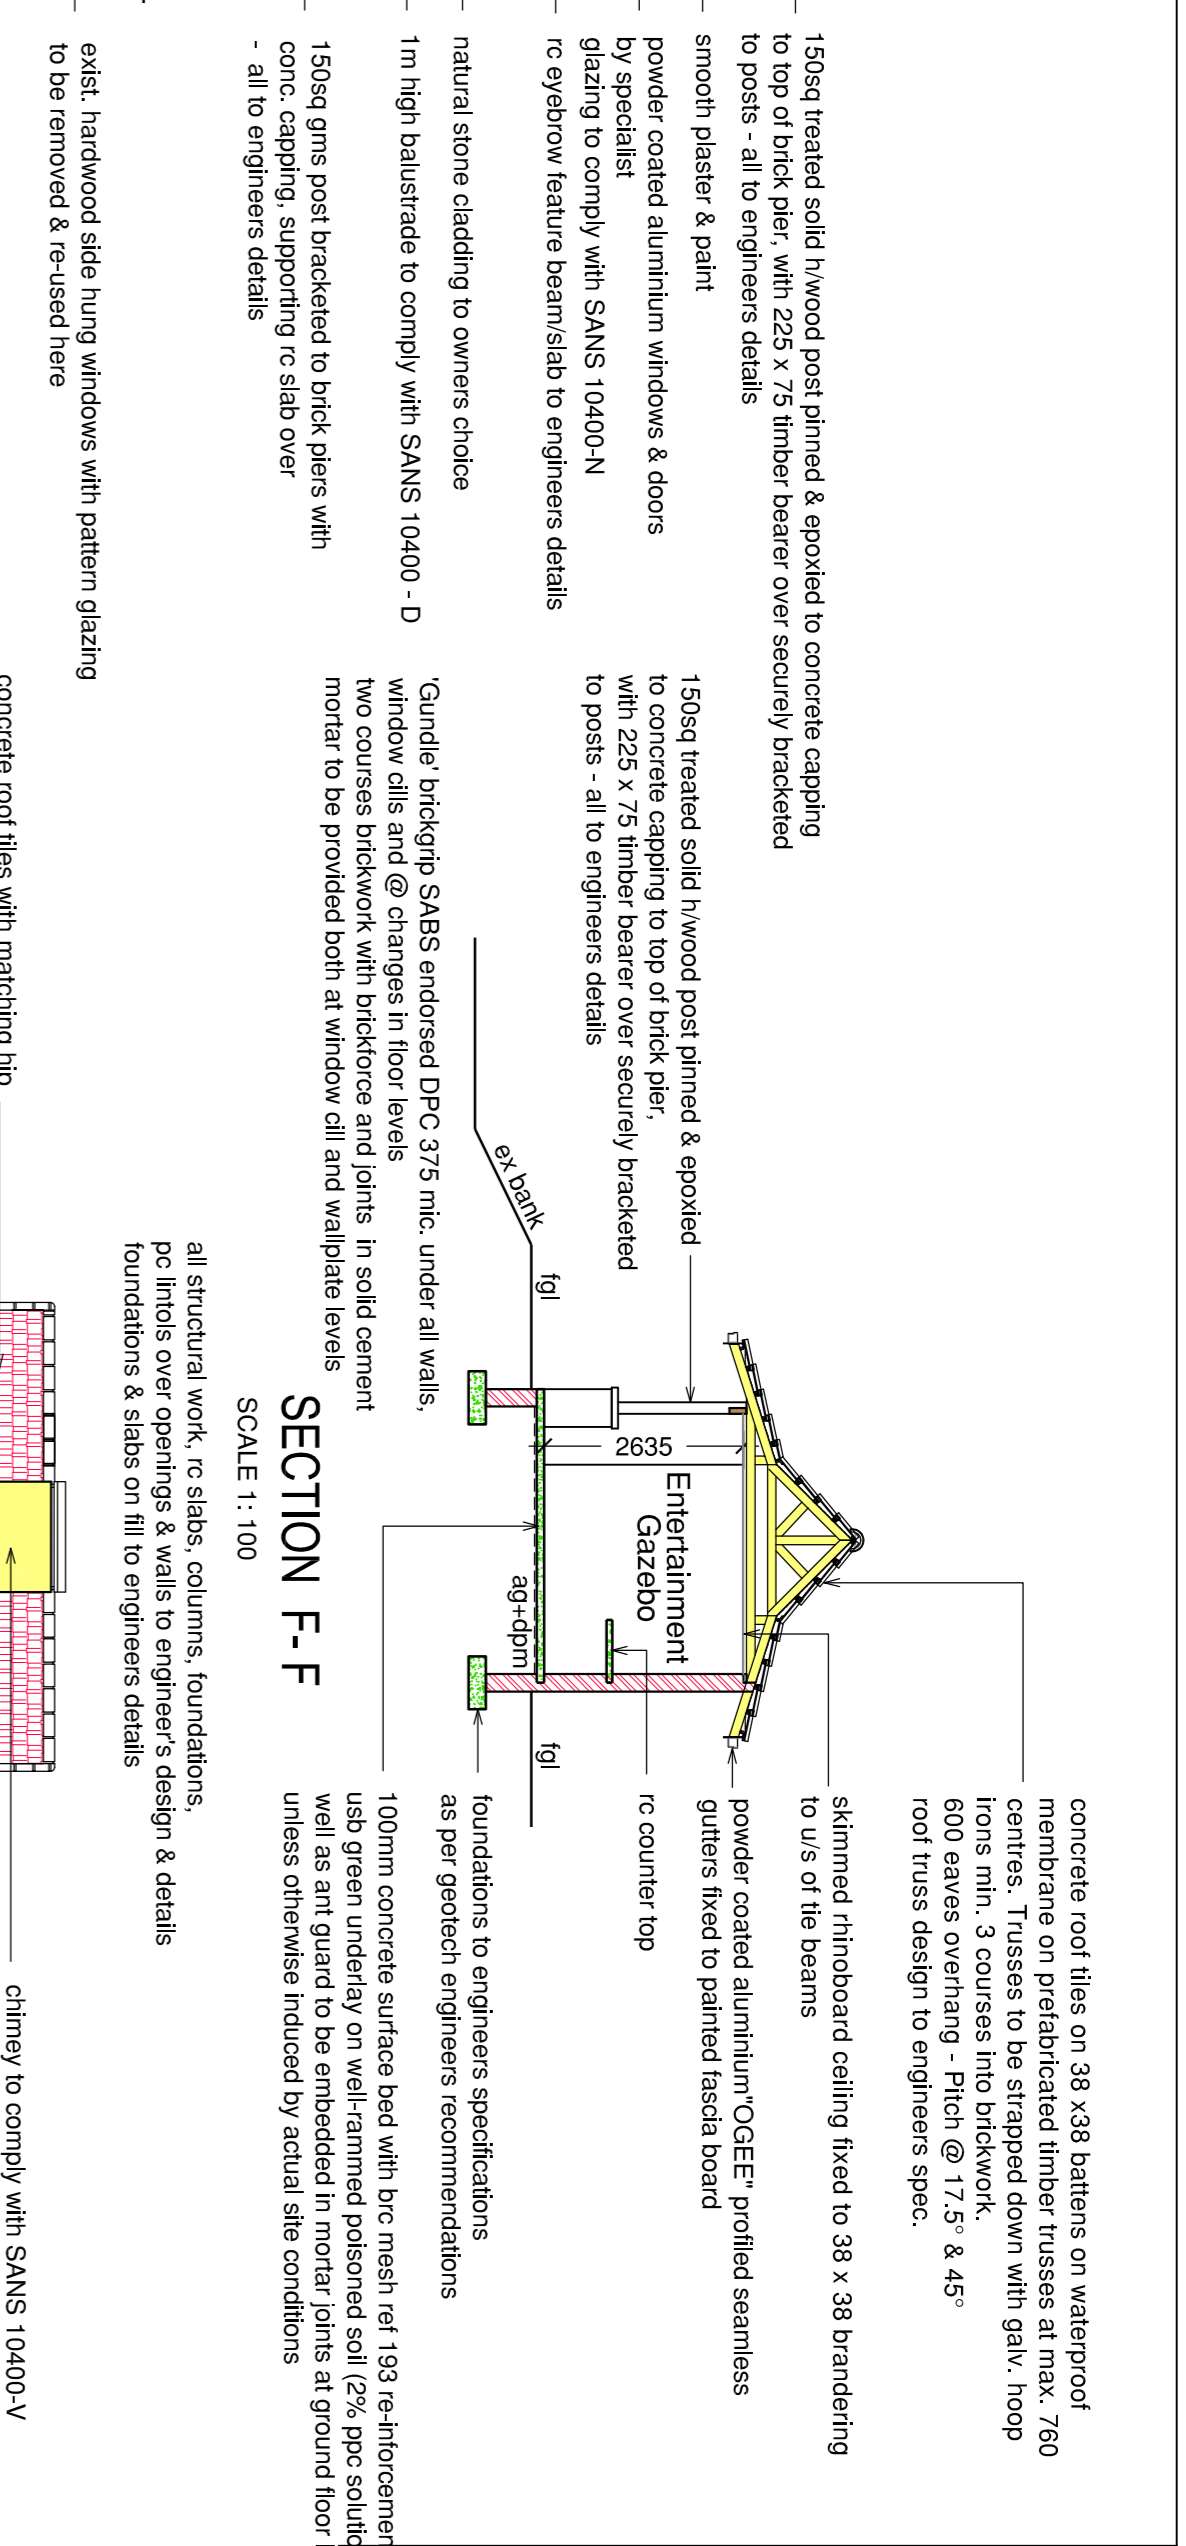


SECTION F-F

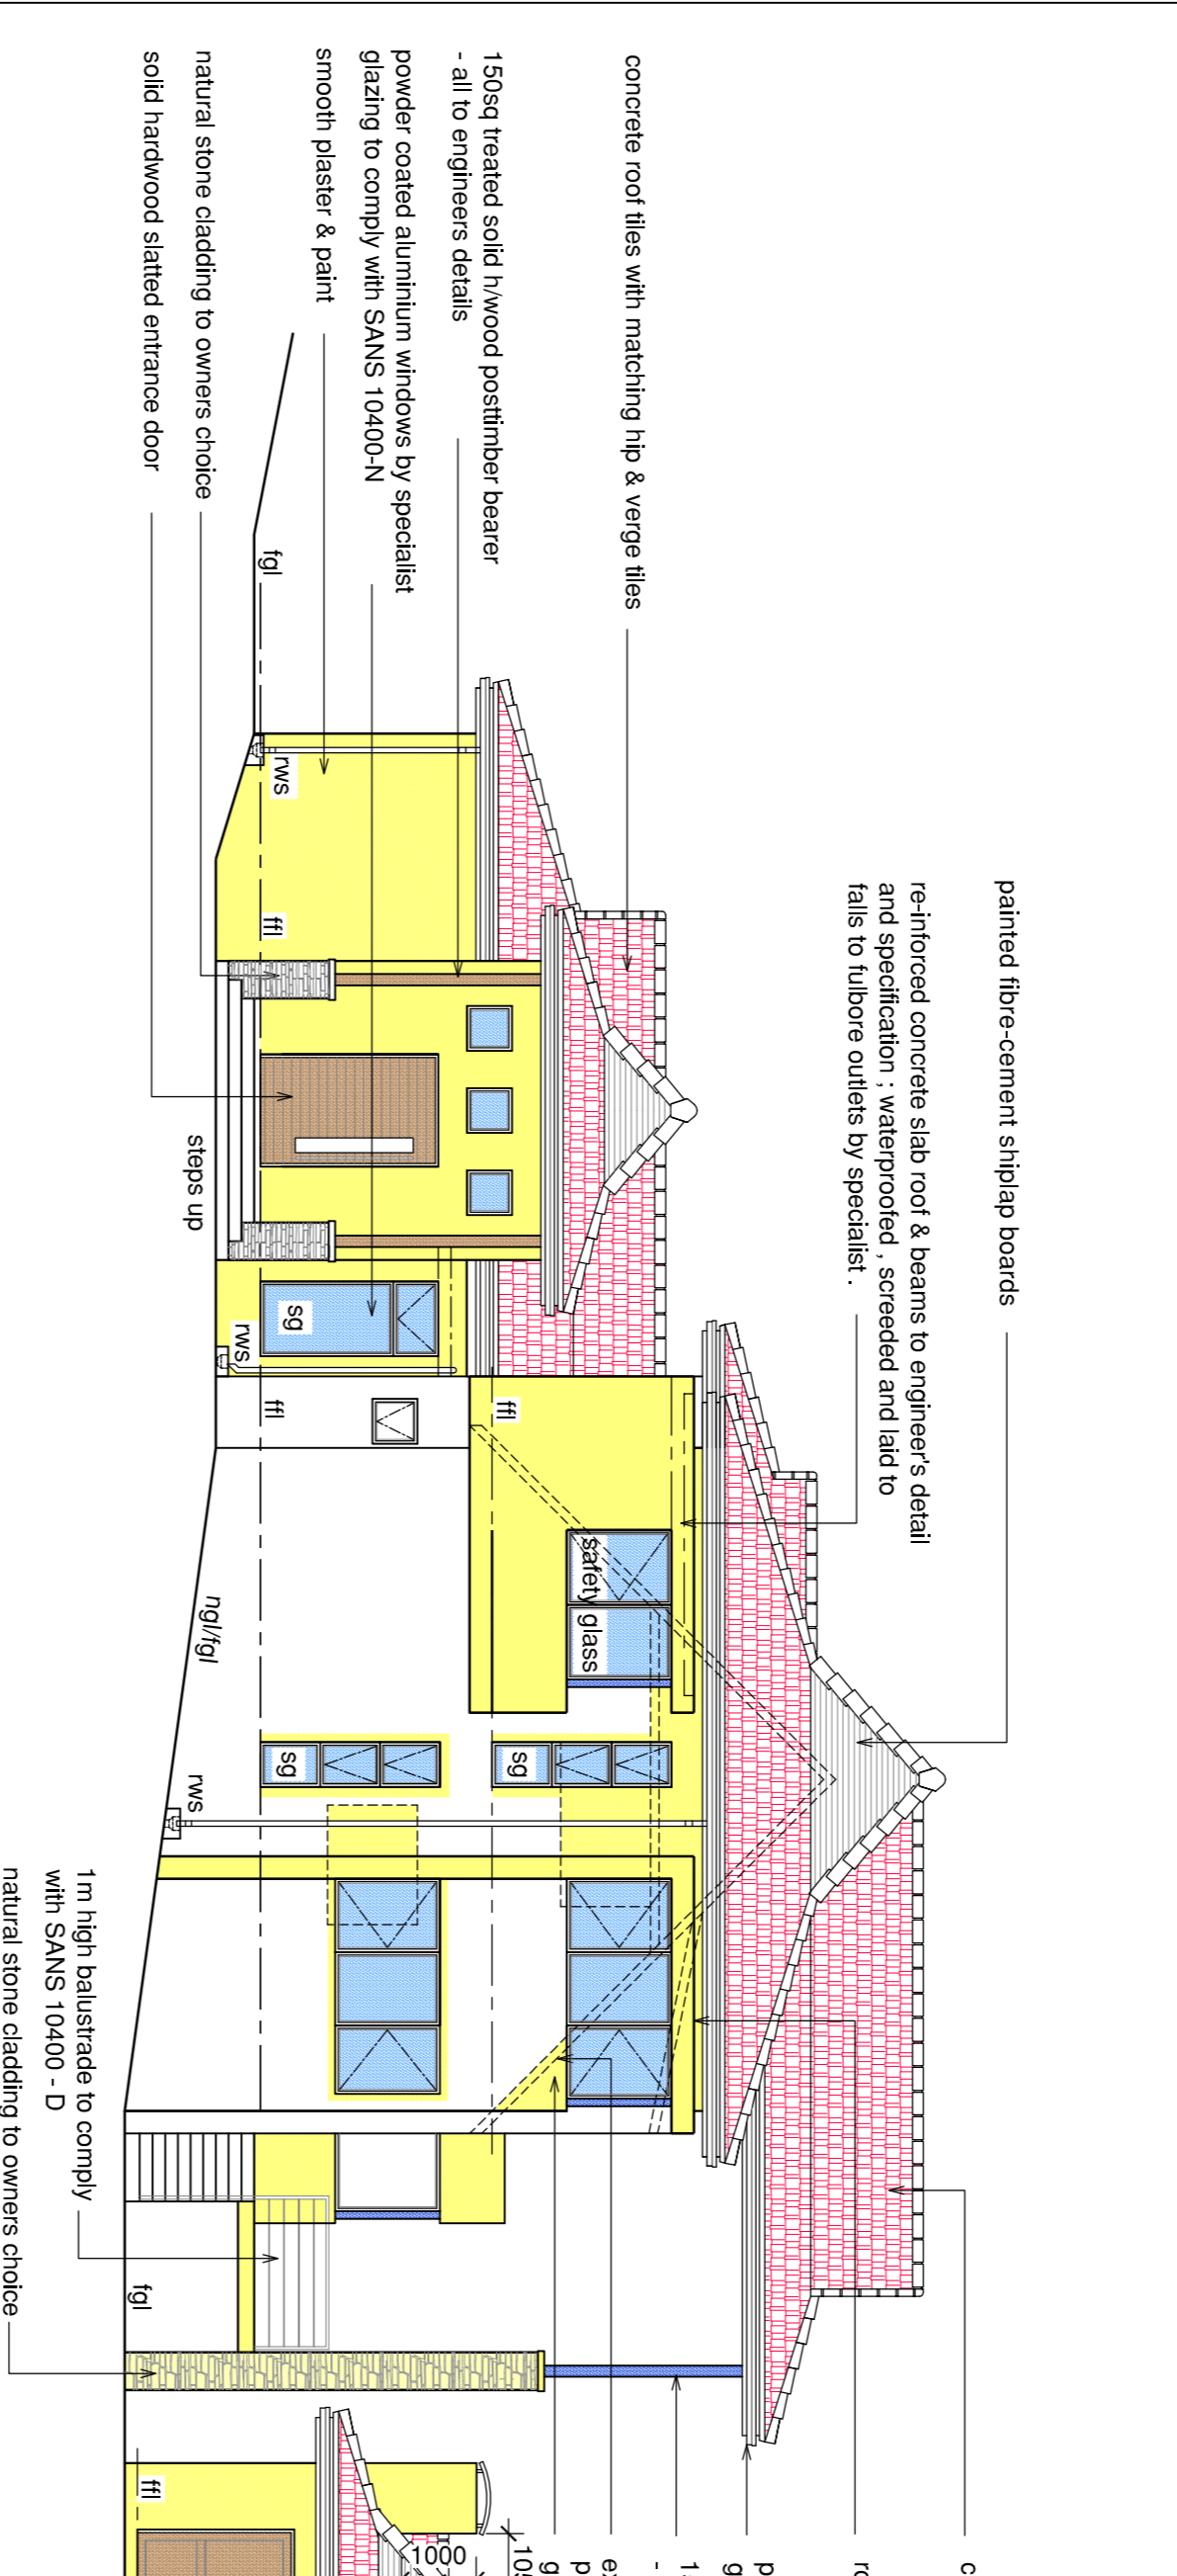


SOUTH WEST ELEVATION

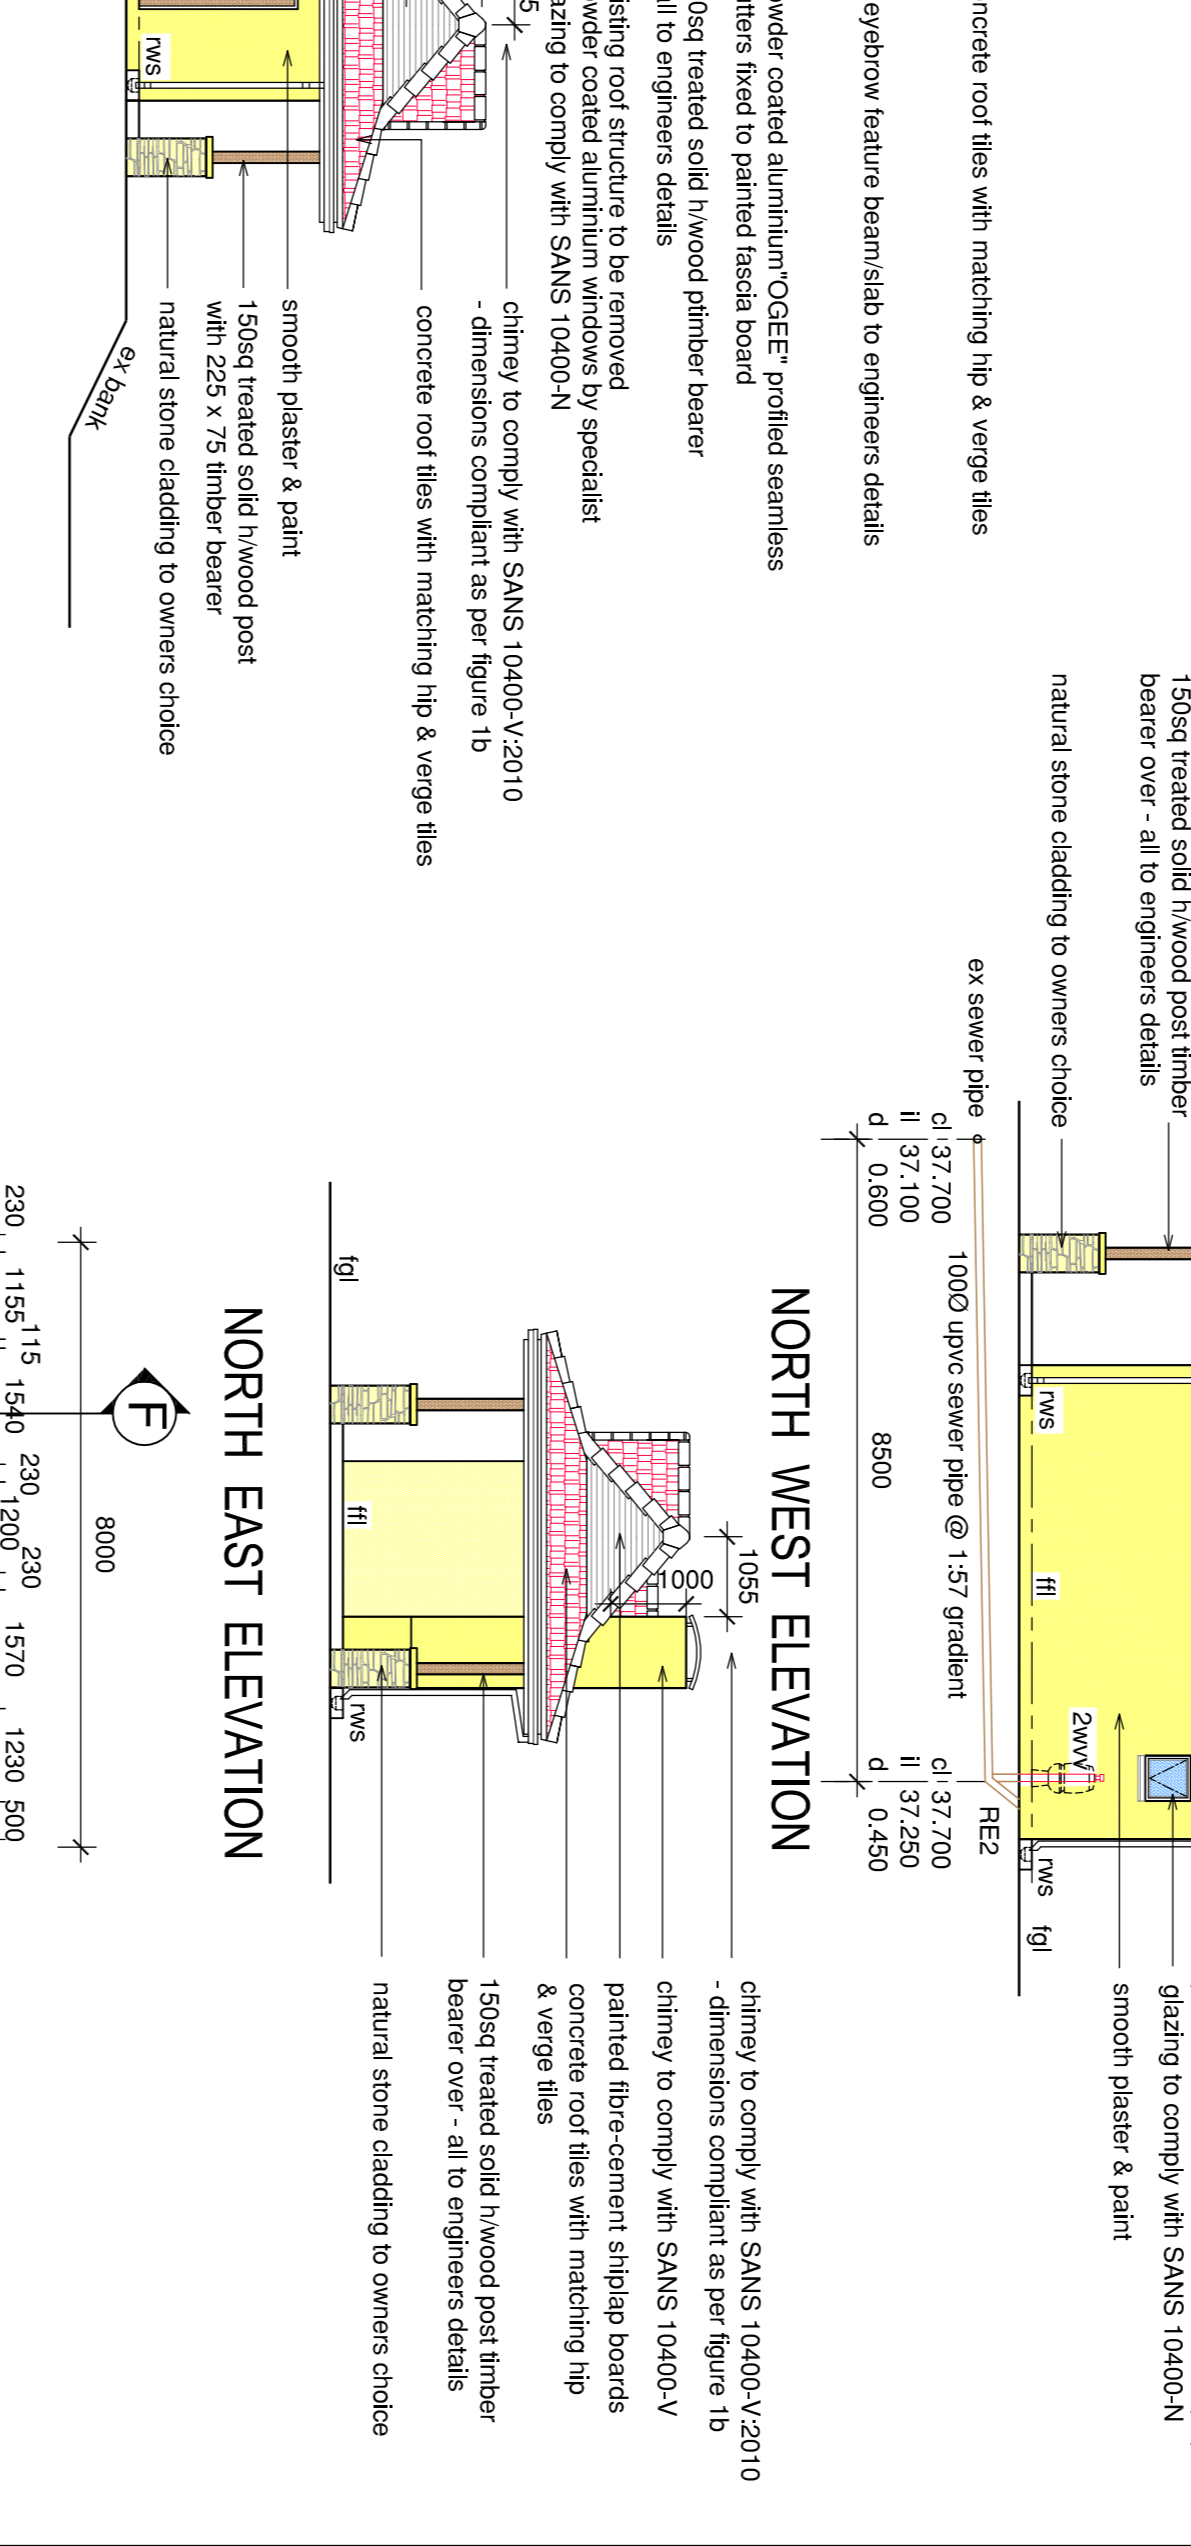


NORTH EAST ELEVATION

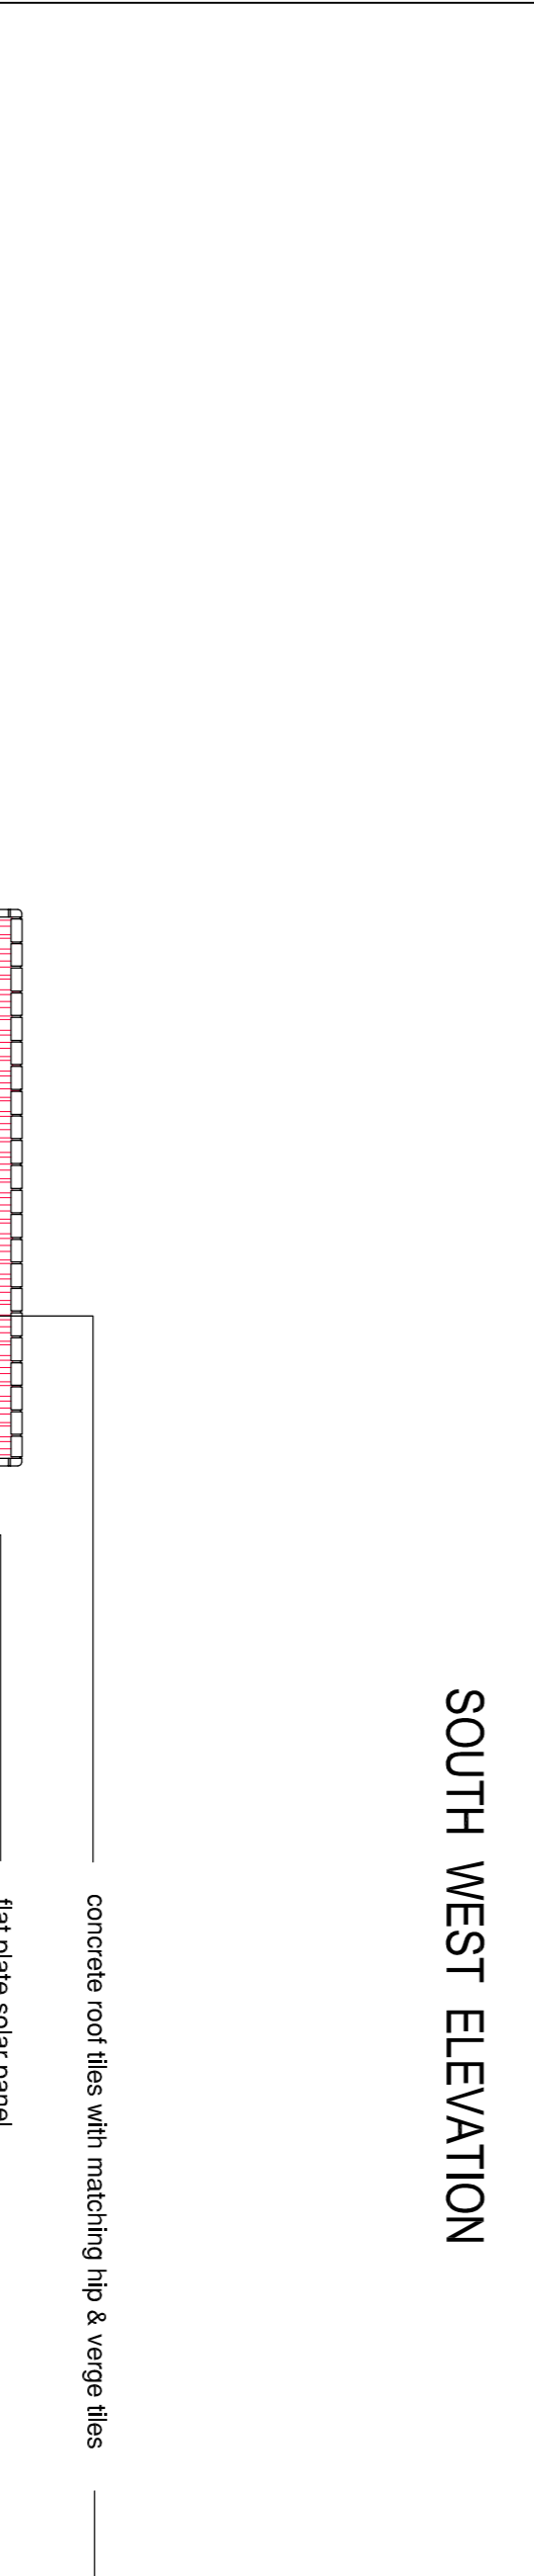


NORTH WEST ELEVATION

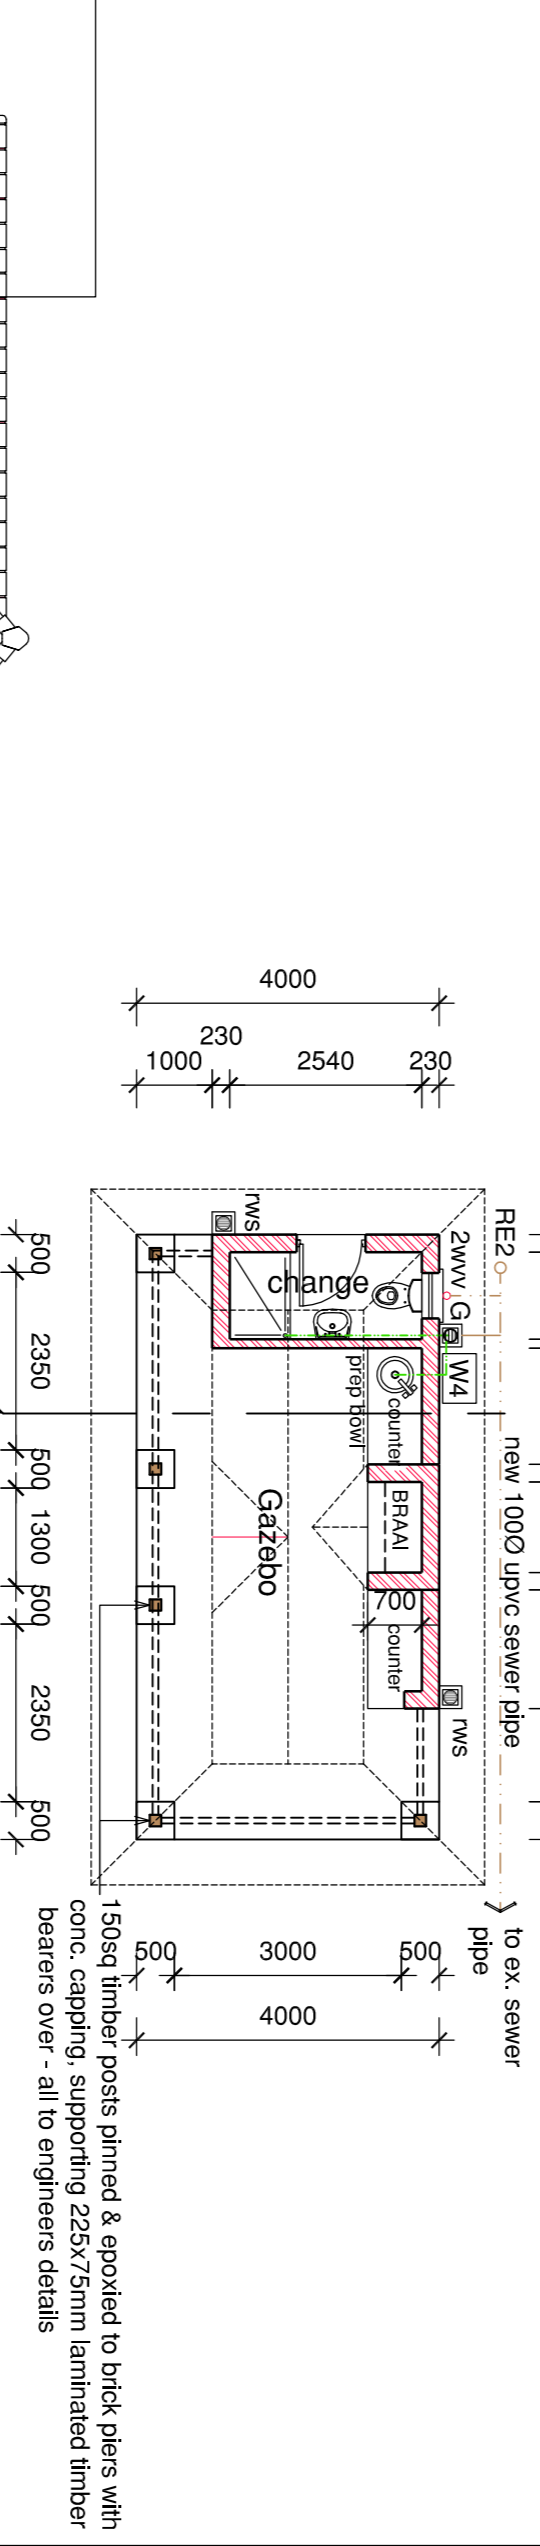


NORTH WEST ELEVATION

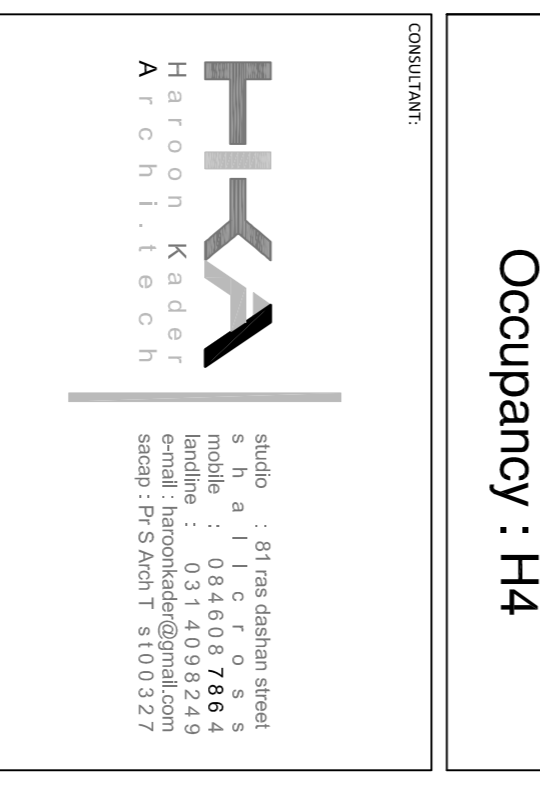

gazebo plan
Scale 1:100

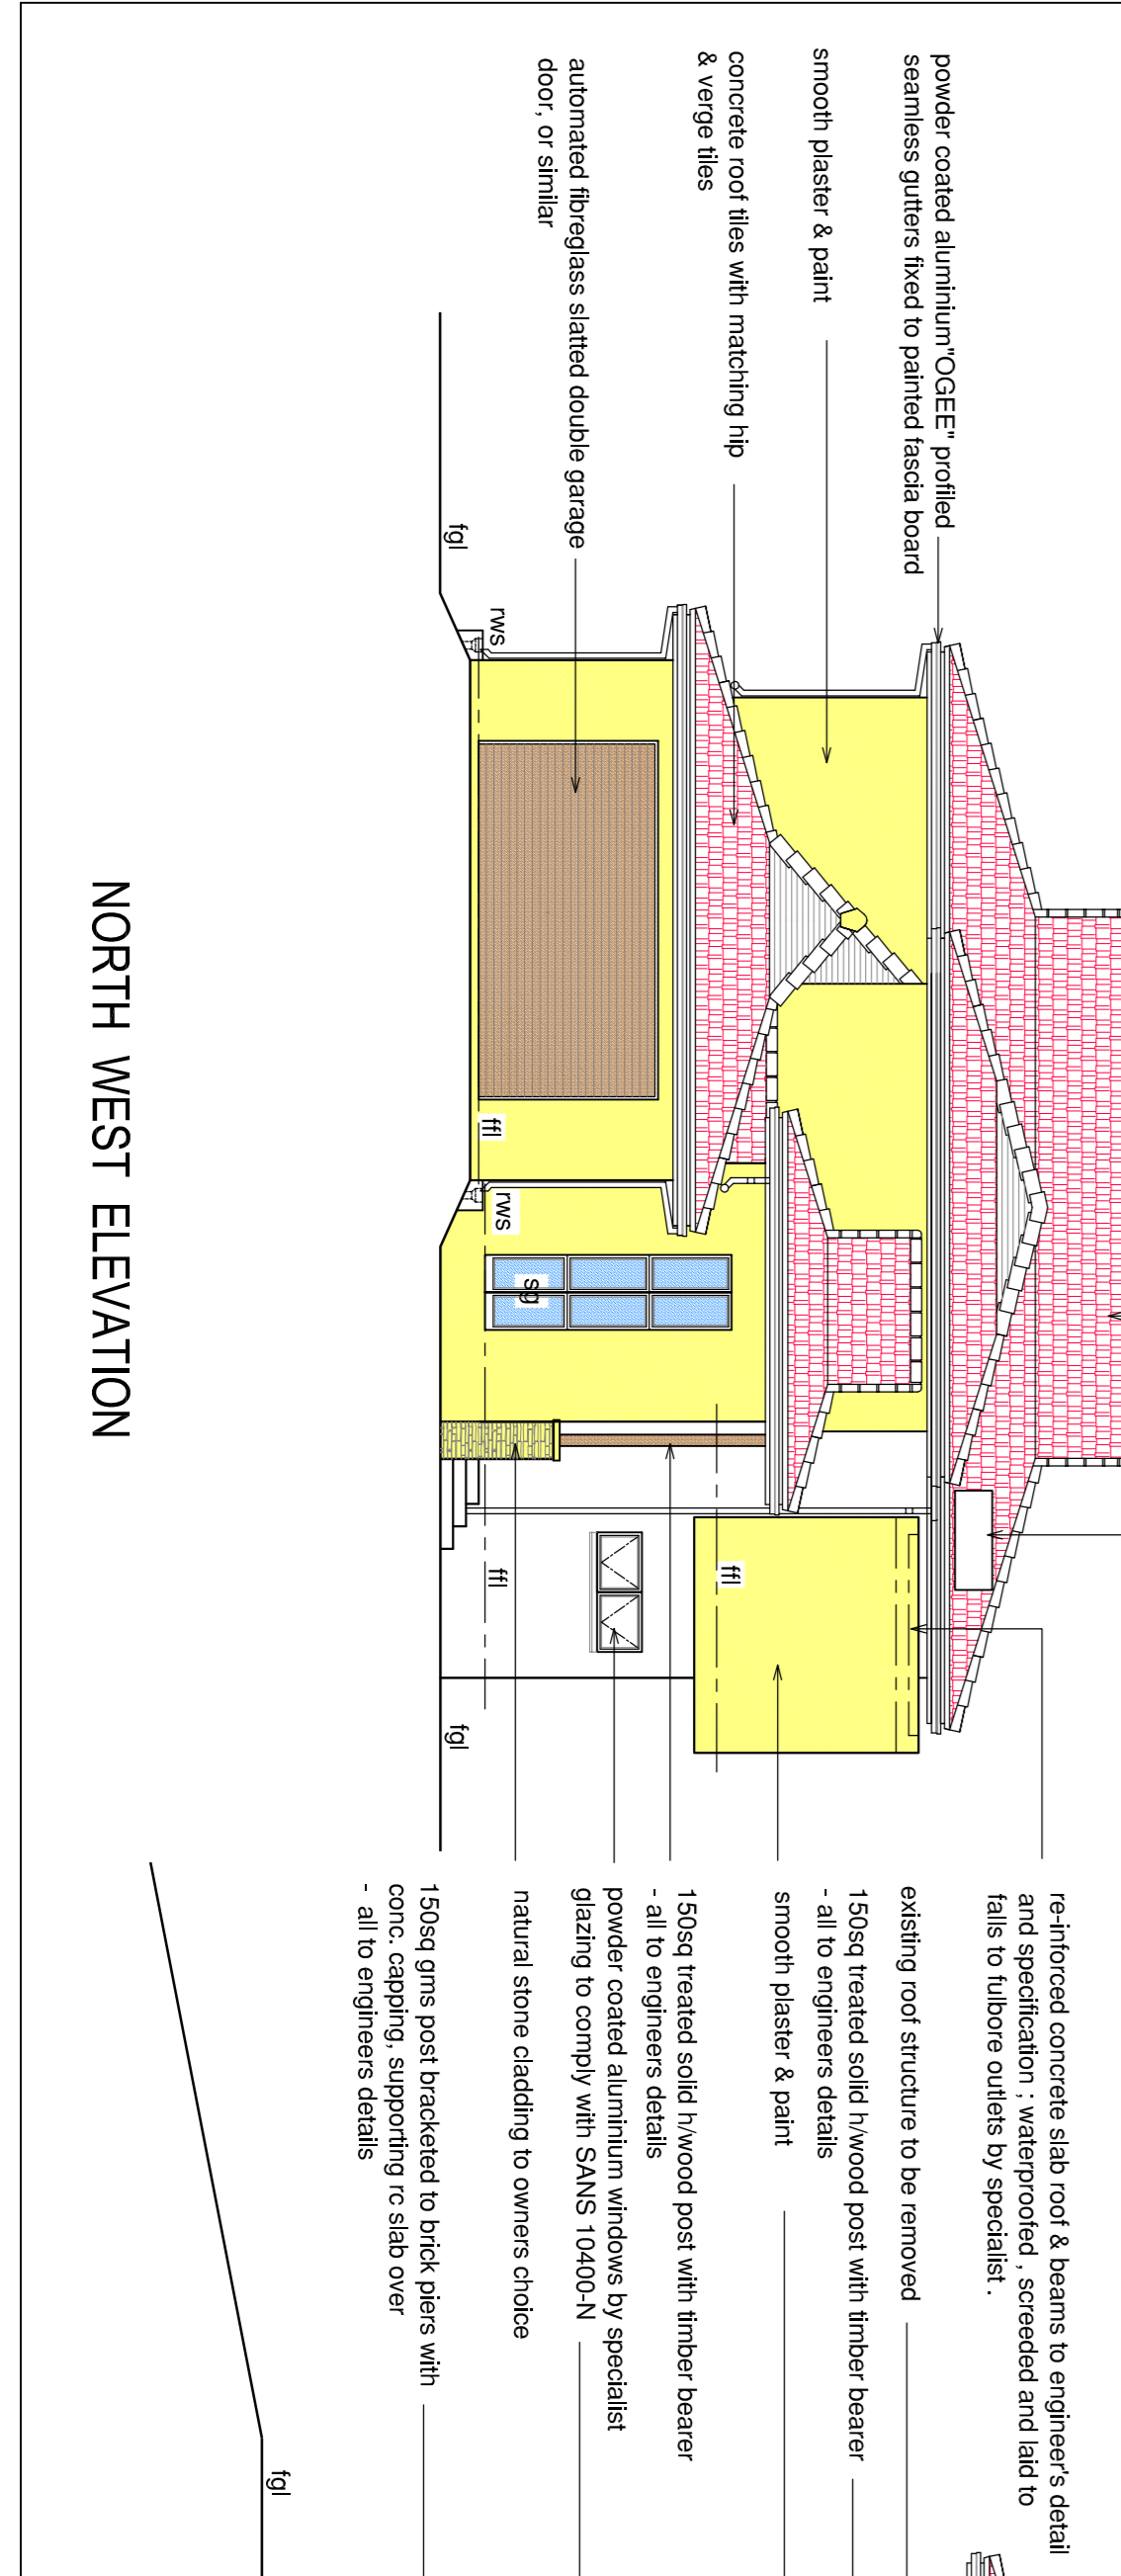

NORTH WEST ELEVATION

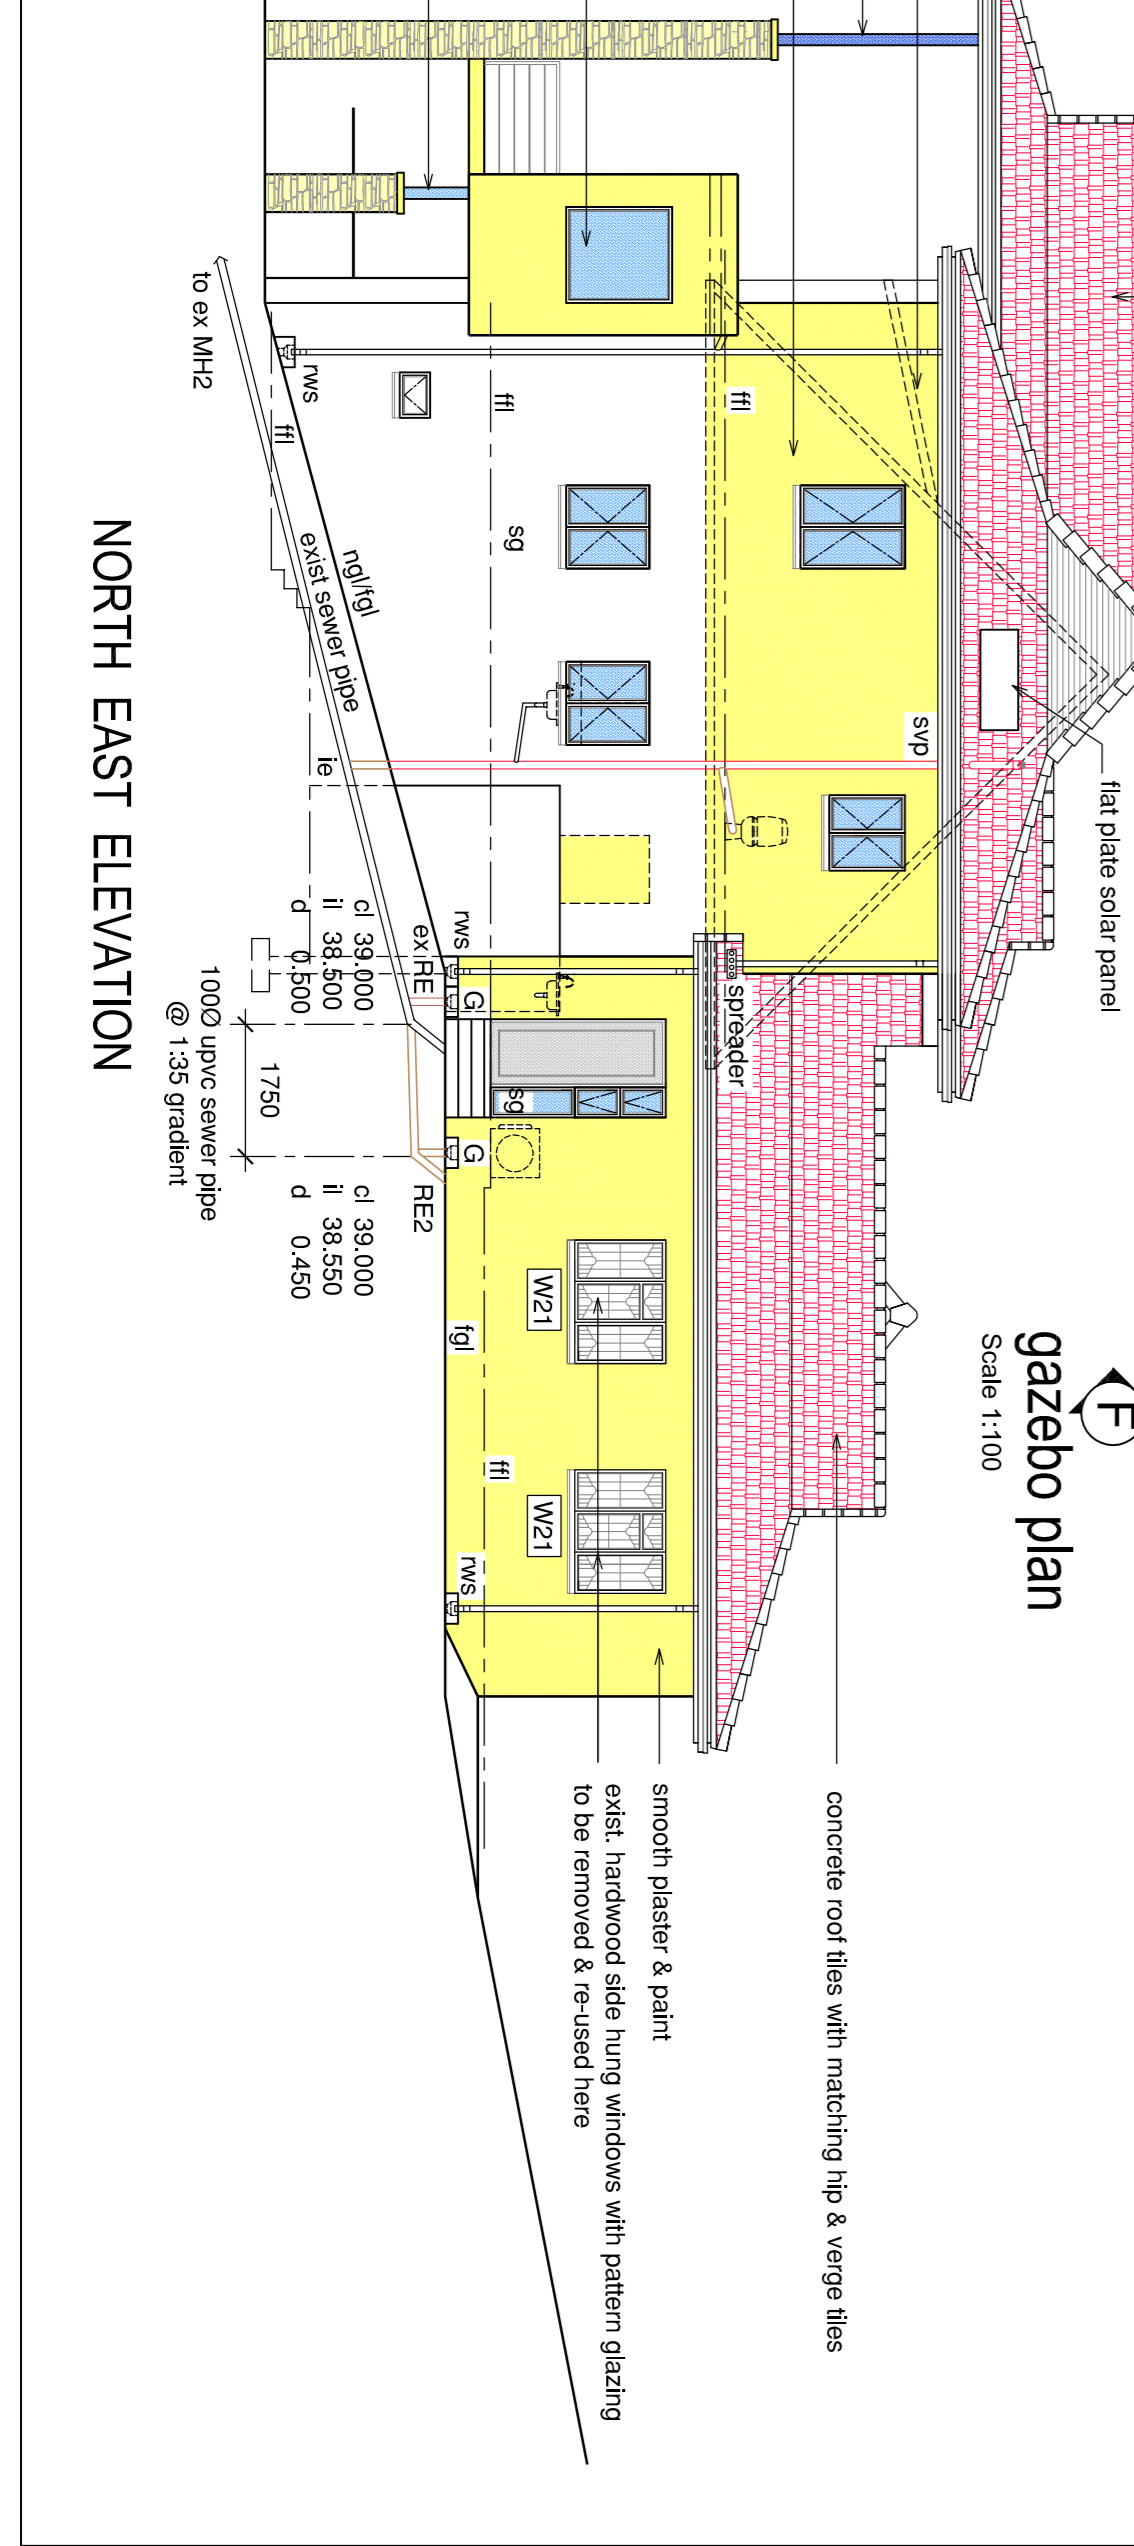

NORTH EAST ELEVATION

Occupancy : H4

CLIENT / OWNER DETAILS:
L. Pillay & S. Soobratni

CLIENT'S OWNERS SIGNATURE:

PROJECT TITLE:
Proposed Additions & Alterations to Existing Dwelling, Gazebo & Swimming Pool on Lot 2038 Durban North at 23 Dorrington Crescent

Submission Drawing

CONSULTANT:
HKA
Harford Kader Architects
Studio : 81 nas station street
S H & I C A R O & S
R O O M 1 0 1
t : 031 4098959
e-mail: harfordkader@gmail.com
A T C H I T E C T S
smap: P/S/2011/100327

CONTRACT NO.: 23_01_03
ISSUED DATE: 26-09-2023

SCALE: 1:100 (A1)
REVISION: HK

DRAWING DESCRIPTION: Elevations