




all dimensions must be checked by contractor, dimensions may not be added

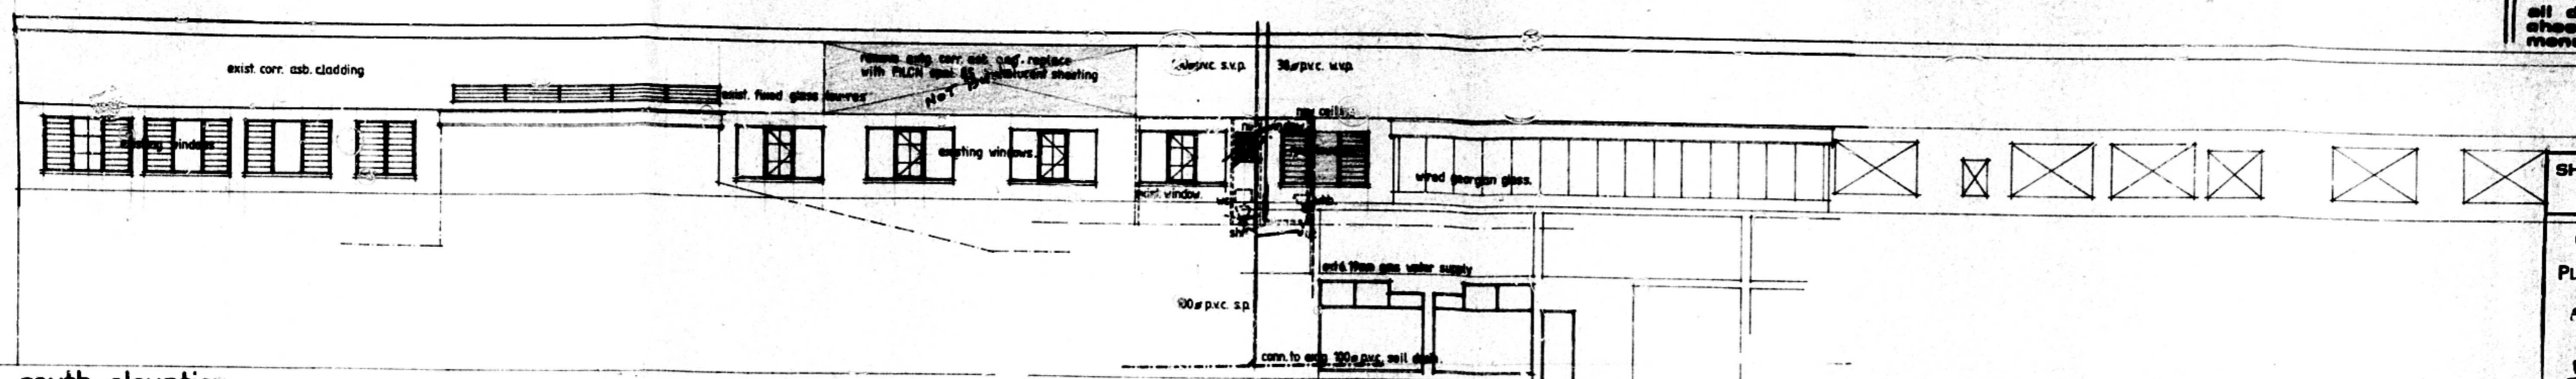


south elevation.

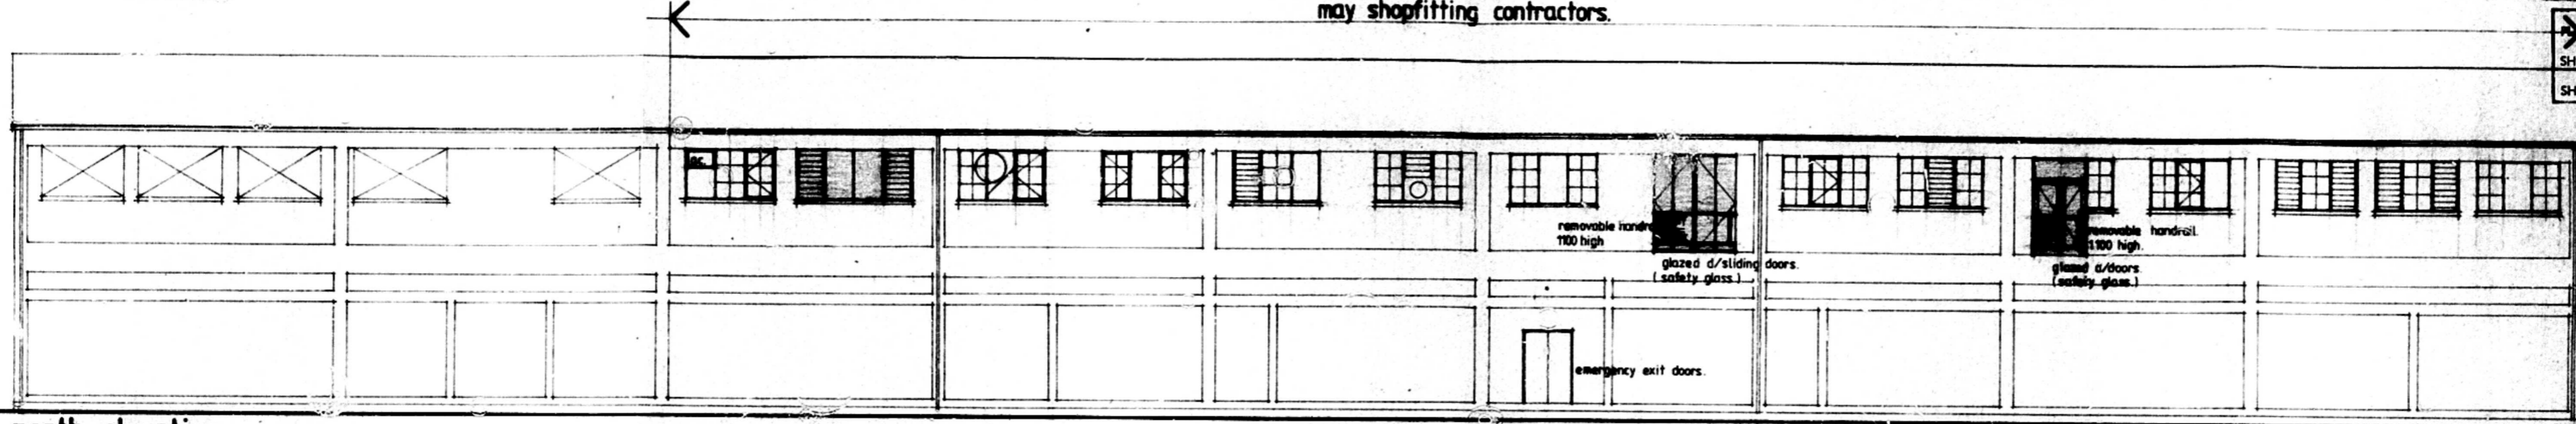

north elevation.

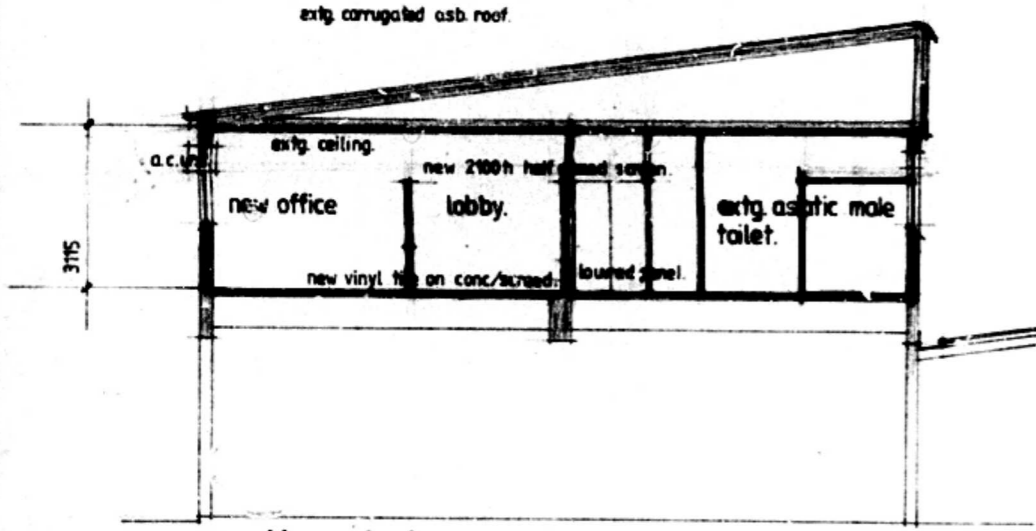

section b-b.

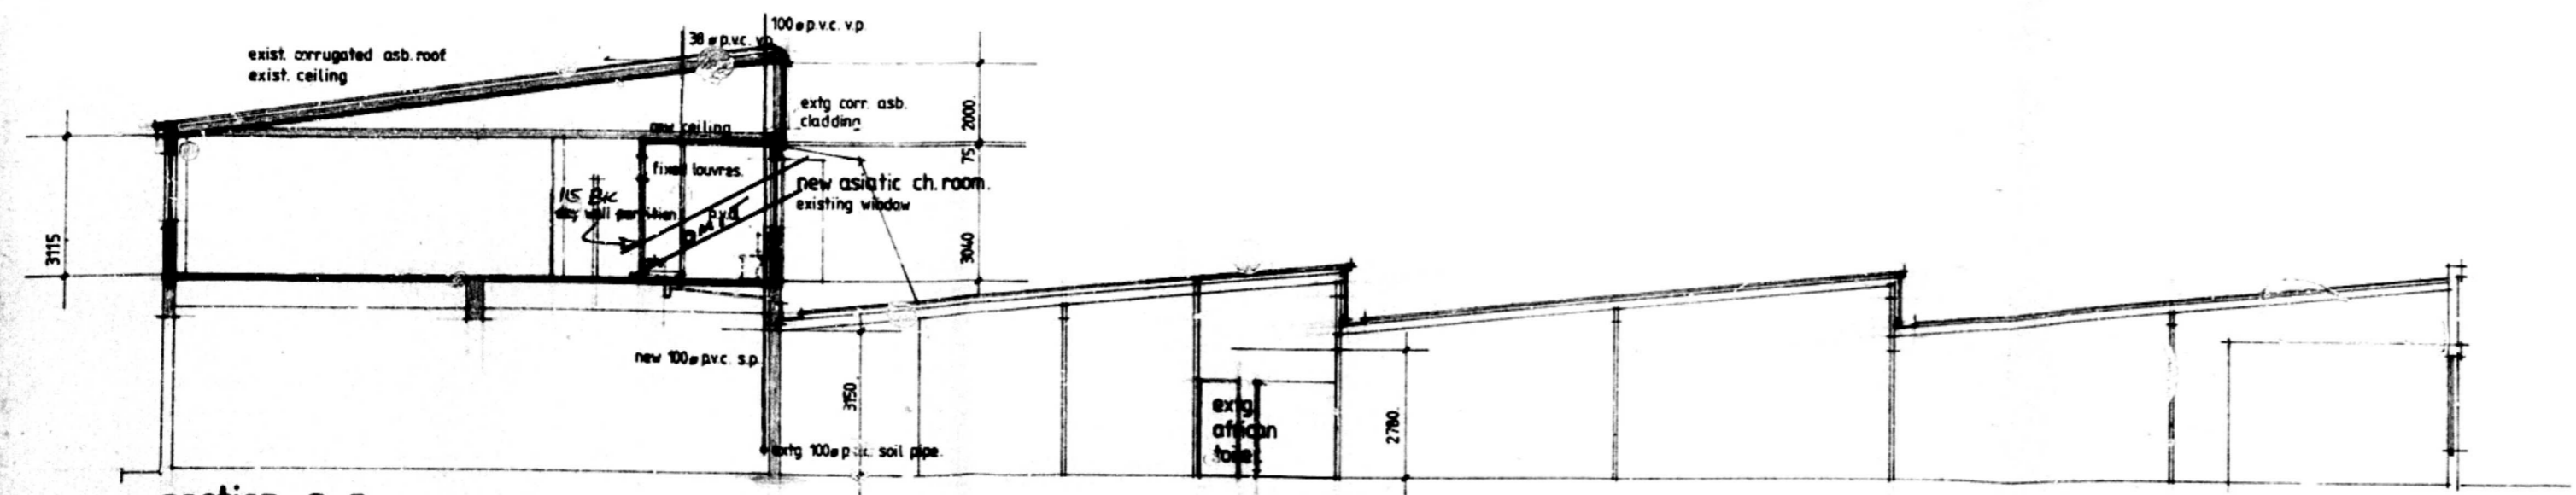

section a-a.

description

SHEET 2/2 COPY 3

CITY OF DURBAN  
PLAN No. 42/10/82

APPROVED 1983. 7. 11

E.S. MACLEOD  
CITY ENGINEER

DATE 12/2/83

TOWN PLANNING BRANCH

APPROVED  
DATE 2/FEB 1983

Signature

issued

**JAN BOSCH  
ERNI FAVRE  
AND GIBSON**

ARCHITECTS MMBA  
suite 1305  
metal industries house  
15 ardmore road  
durban 4001  
☎ 32 0000 durban  
☎ 603 1888 sandton

job  
may shopfitting  
contractors.  
24 hunter street.  
durban.

title  
new workshops, stores,  
office, changerooms  
and toilets.  
elevations & sections

project no.	dwg no.	revision
3043	3	
scale	date	drawn
1:100	august 82	f.e.g.

