


EX. LISTED BUILDING - INTERNAL ADDITIONS & ALTERATIONS

PROPOSED NEW MULTI-STOREY ACCOMMODATION

SECTION A - A (1 : 100)

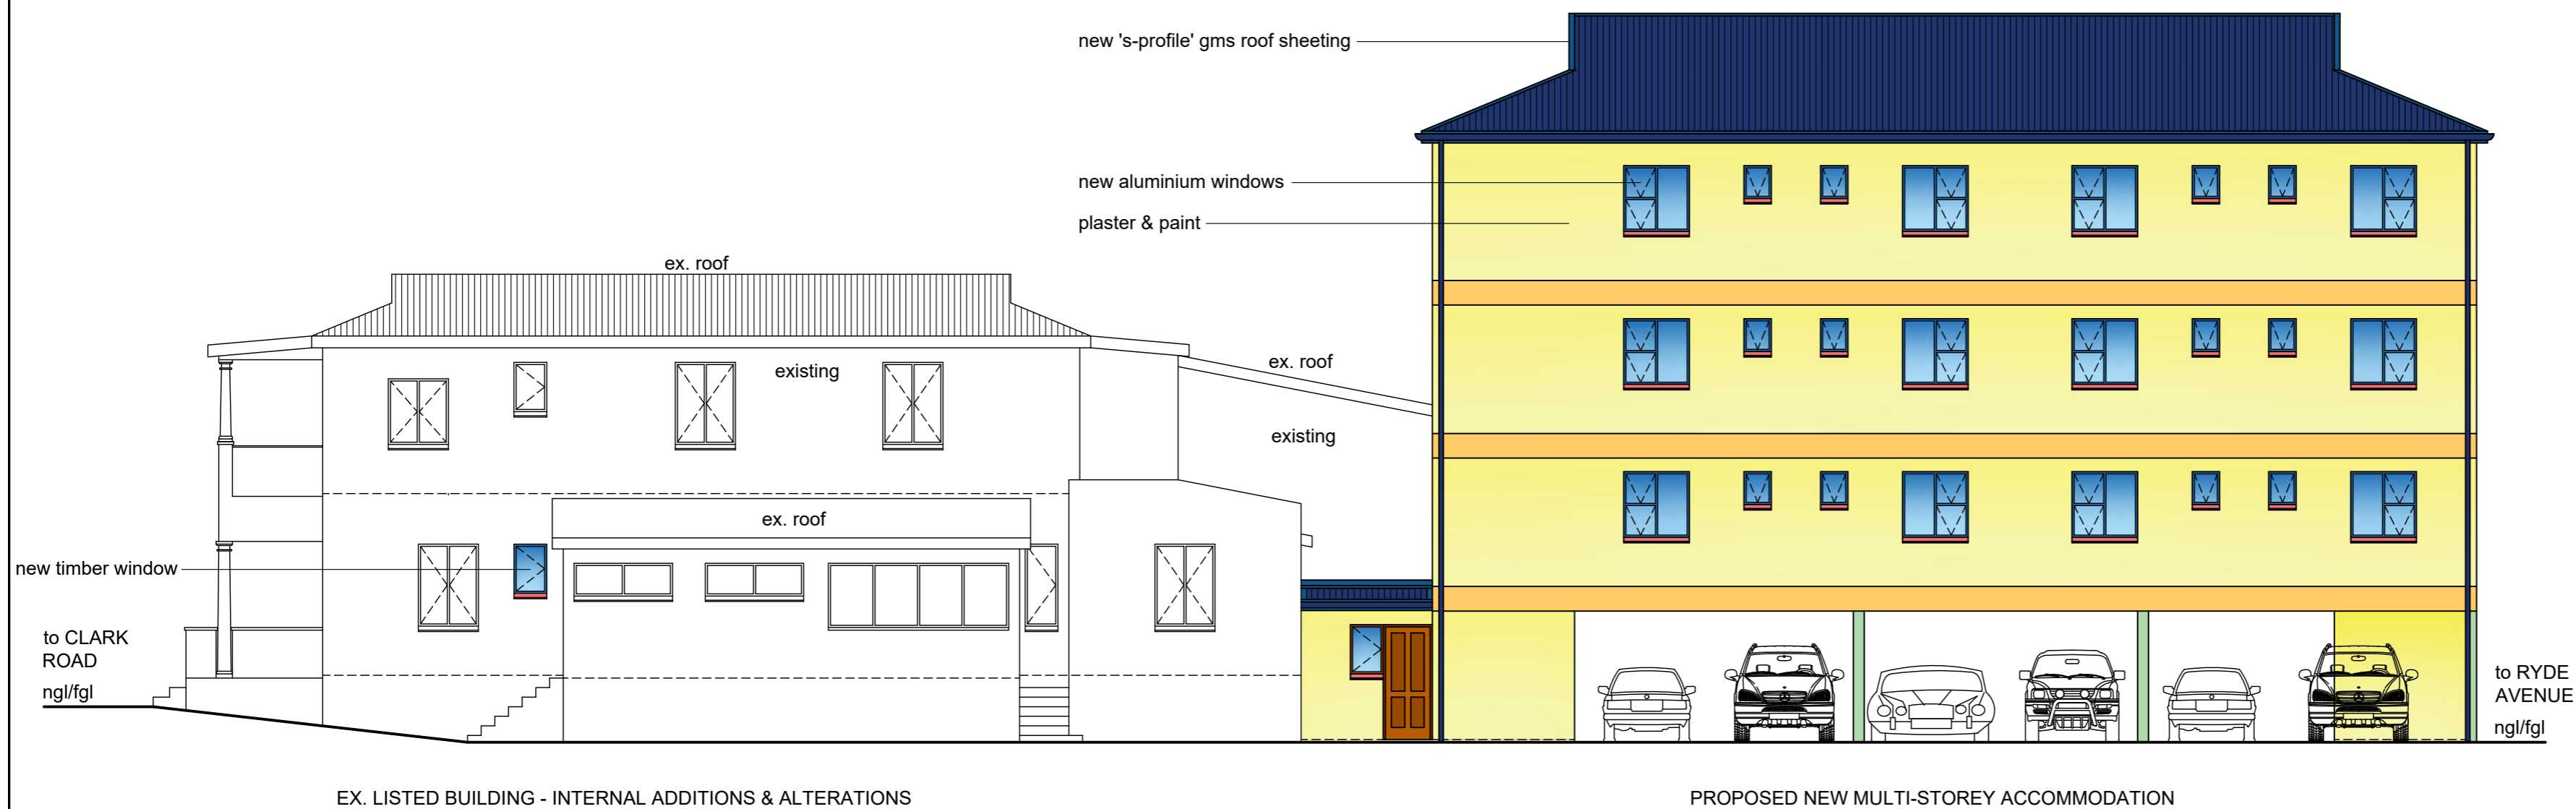

EX. LISTED BUILDING - INTERNAL ADDITIONS & ALTERATIONS

PROPOSED NEW MULTI-STOREY ACCOMMODATION

SOUTH EAST ELEVATION (1 : 100)

Additional Area = aprox. 745.00 m²

072 880 5684

Client/s Signature Contact Number

Rate No. 1042 6048 / 000

PROPOSED INTERNAL ADDITIONS and ALTERATIONS TO EXISTING LISTED BUILDING and NEW MULTI-STOREY RESIDENTIAL ACCOMMODATION AT 26-32 CLARK ROAD ON REM OF ERF 6325 DURBAN FOR NEMASPACE (PTY) LTD

GRAHAM BRAUM

ARCHITECTURAL DESIGNER

Pr. S. Arch. T

Reg. No. ST0010

360 Umbilo Road
Durban
4001

Tel. : 031-2054142
Cell : 082 454 0441

Email : gpbdesigners@gmail.com

SCALE : 1 : 100

CHECKED : G. P. BRAUM

DRAWN/DESIGNED : M. R. AZMUTH

DATE : JUNE 2022

Drawing No. : 6679/22/2 of 2/rev2