




- new 's-profile' gms roofing
- new treated timber slats feature
- new aluminium glass feature
- plaster & paint
- new aluminium entrance door

- new gms roof supports
- new treated timber slats on roof trusses
- new aluminium sl/door & sd/light
- new 1m high timber and gms safety balustrade
- new rc cantilevered roof slab
- new aluminium sl/door & sd/light
- new 1m high timber and gms safety balustrade
- new rc cantilevered slab
- new aluminium sl/door & sd/light
- new 1m high timber and gms safety balustrade
- new rc cantilevered slab
- new aluminium windows
- plaster & paint
- new 3m high boundary wall

SOUTH WEST ELEVATION

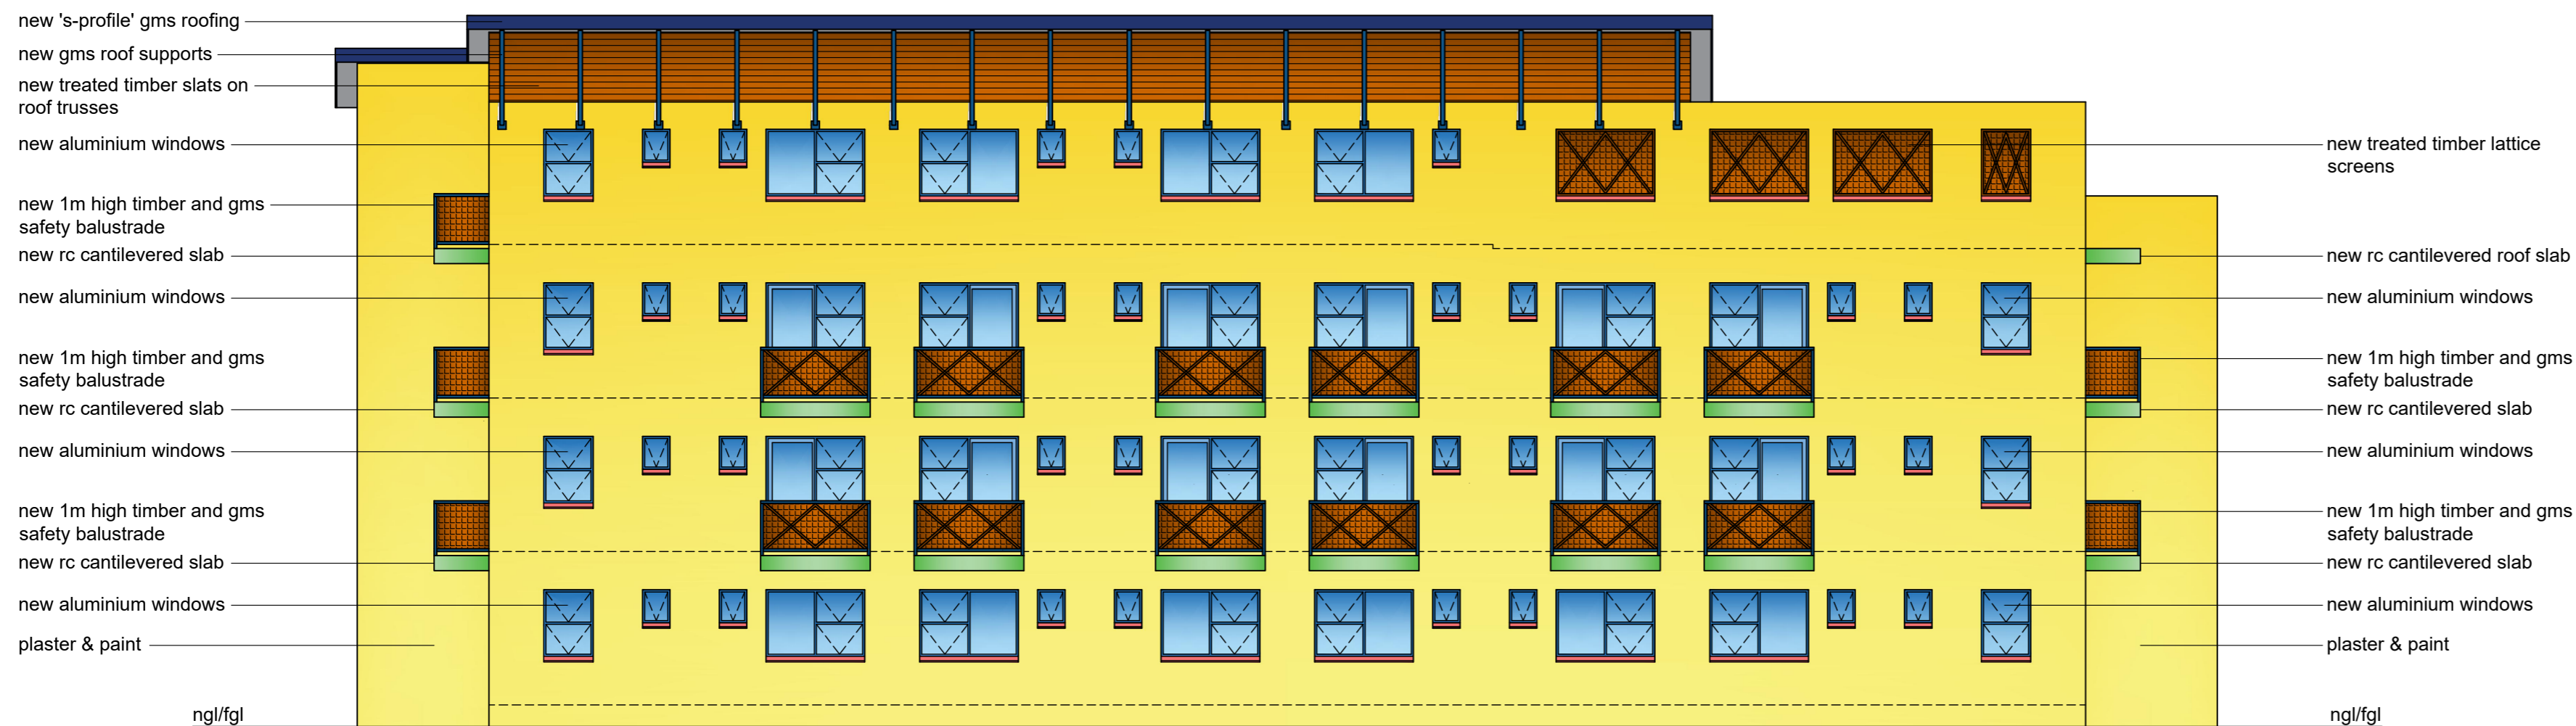


- new 's-profile' gms roofing
- new gms roof supports
- new treated timber slats on roof trusses
- new aluminium windows
- new 1m high timber and gms safety balustrade
- new rc cantilevered slab
- new aluminium windows
- new 1m high timber and gms safety balustrade
- new rc cantilevered slab
- new aluminium windows
- new 1m high timber and gms safety balustrade
- new rc cantilevered slab
- new aluminium windows
- new 1m high timber and gms safety balustrade
- new rc cantilevered slab
- new aluminium windows
- plaster & paint

- new treated timber lattice screens
- new rc cantilevered roof slab
- new aluminium windows
- new 1m high timber and gms safety balustrade
- new rc cantilevered slab
- new aluminium windows
- new 1m high timber and gms safety balustrade
- new rc cantilevered slab
- new aluminium windows
- new 1m high timber and gms safety balustrade
- new rc cantilevered slab
- new aluminium windows
- plaster & paint

SOUTH EAST ELEVATION

Total Area = 1 221.60 m²


 Client/s Signature 072 880 5684
 Contact Number
 Rate No. 1042 6048 / 000

PROPOSED NEW MULTI-STOREY RESIDENTIAL DEVELOPMENT AT 26-32 CLARK ROAD ON REM OF ERF 6325 DURBAN FOR NEMASPACE (PTY) LTD

GRAHAM BRAUM
 ARCHITECTURAL DESIGNER
 Pr. S. Arch. T
 Reg. No. ST0010

 360 Umbilo Road
 Durban
 4001
 Tel. : 031-2054142
 Cell : 082 454 0441
 Email : gpbdesigners@gmail.com

SCALE	: 1 : 100
CHECKED	: G. P. BRAUM
DRAWN/DESIGNED	: M. R. AZMUTH
DATE	: MARCH 2022
Drawing No.	: 6679 / 22 / 2 of 2