


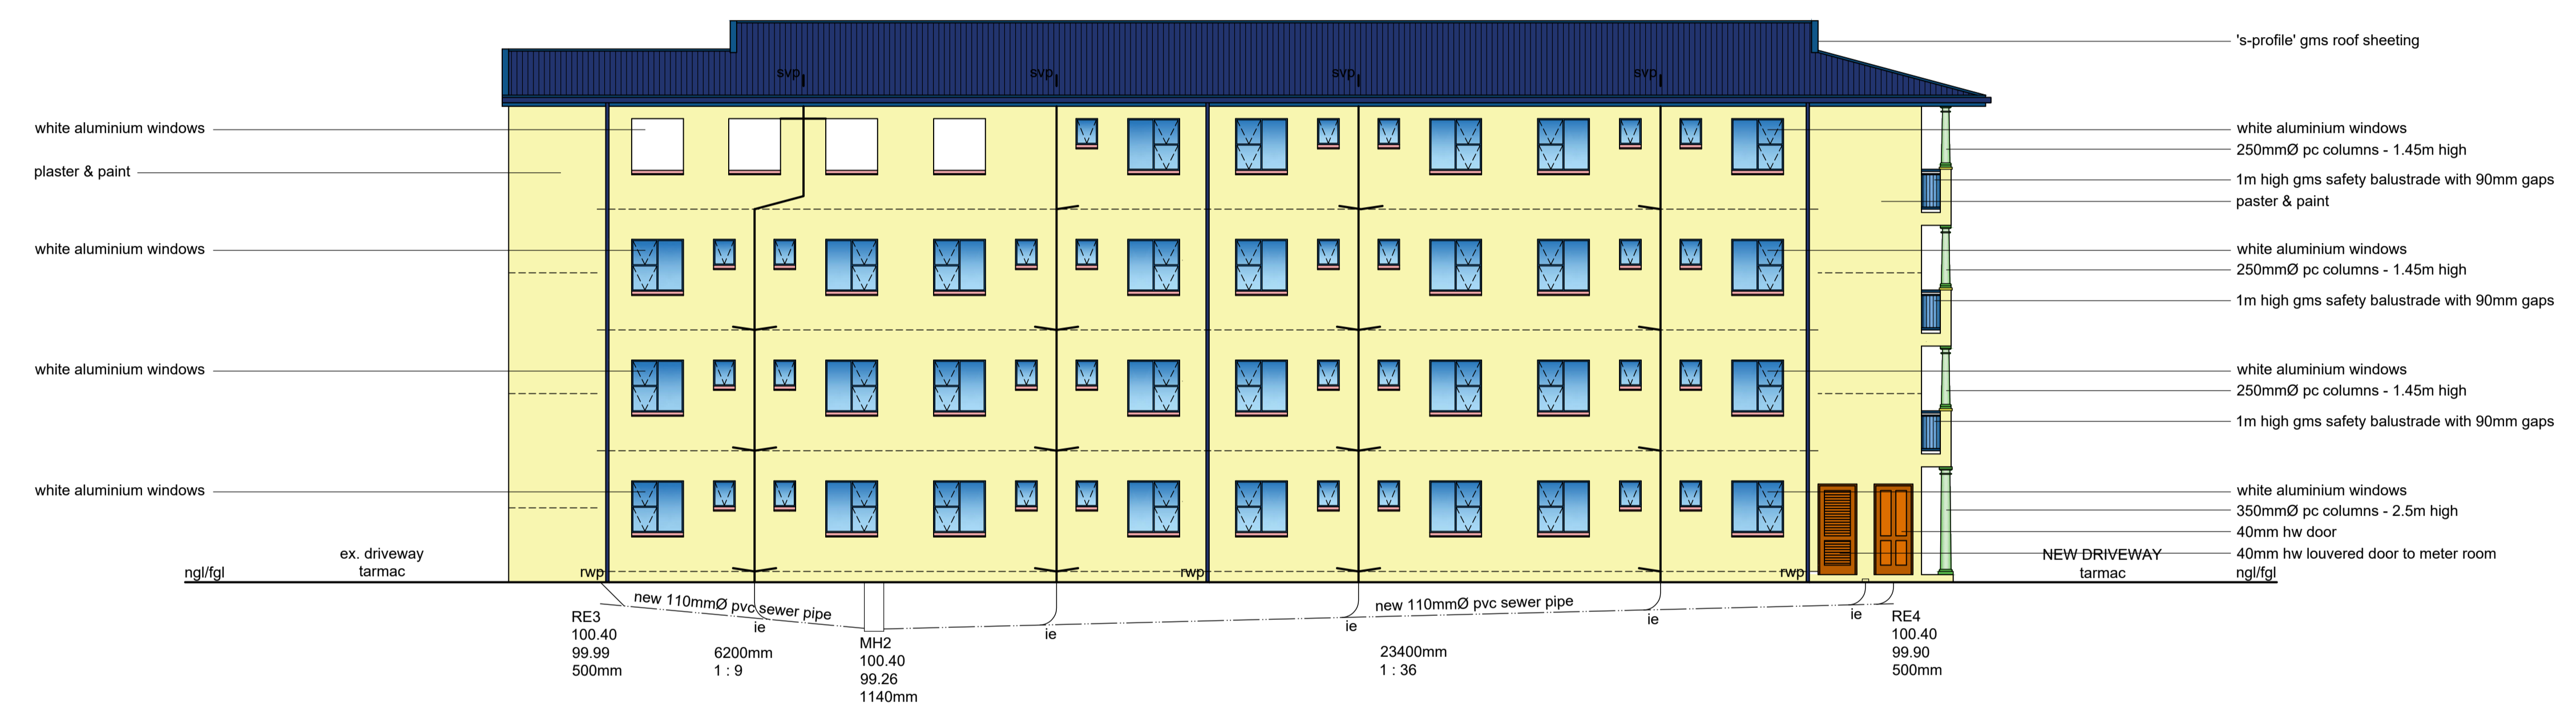

NORTH EAST ELEVATION



SOUTH WEST ELEVATION



NORTH WEST ELEVATION



SOUTH EAST ELEVATION

Total Area = 1 397.50 m²

Client/s Signature _____ Contact Number _____
Rate No. 1042 6048 / 000

PROPOSED NEW MULTI-STOREY RESIDENTIAL DEVELOPMENT AT 26-32 CLARK ROAD ON REM OF ERF 6325 DURBAN FOR N. DLAMINI

GRAHAM BRAUM
ARCHITECTURAL DESIGNER
Pr. S. Arch. T
Reg. No. ST0010
360 Umbilo Road Durban 4001
Tel. : 031-2054142
Cell : 082 454 0441
Email : gpbdesigners@gmail.com

SCALE : 1 : 100
CHECKED : G. P. BRAUM
DRAWN/DESIGNED : M. R. AZMUTH
DATE : NOVEMBER 2022
Drawing No. : 6679 / 22 / 3 of 4