


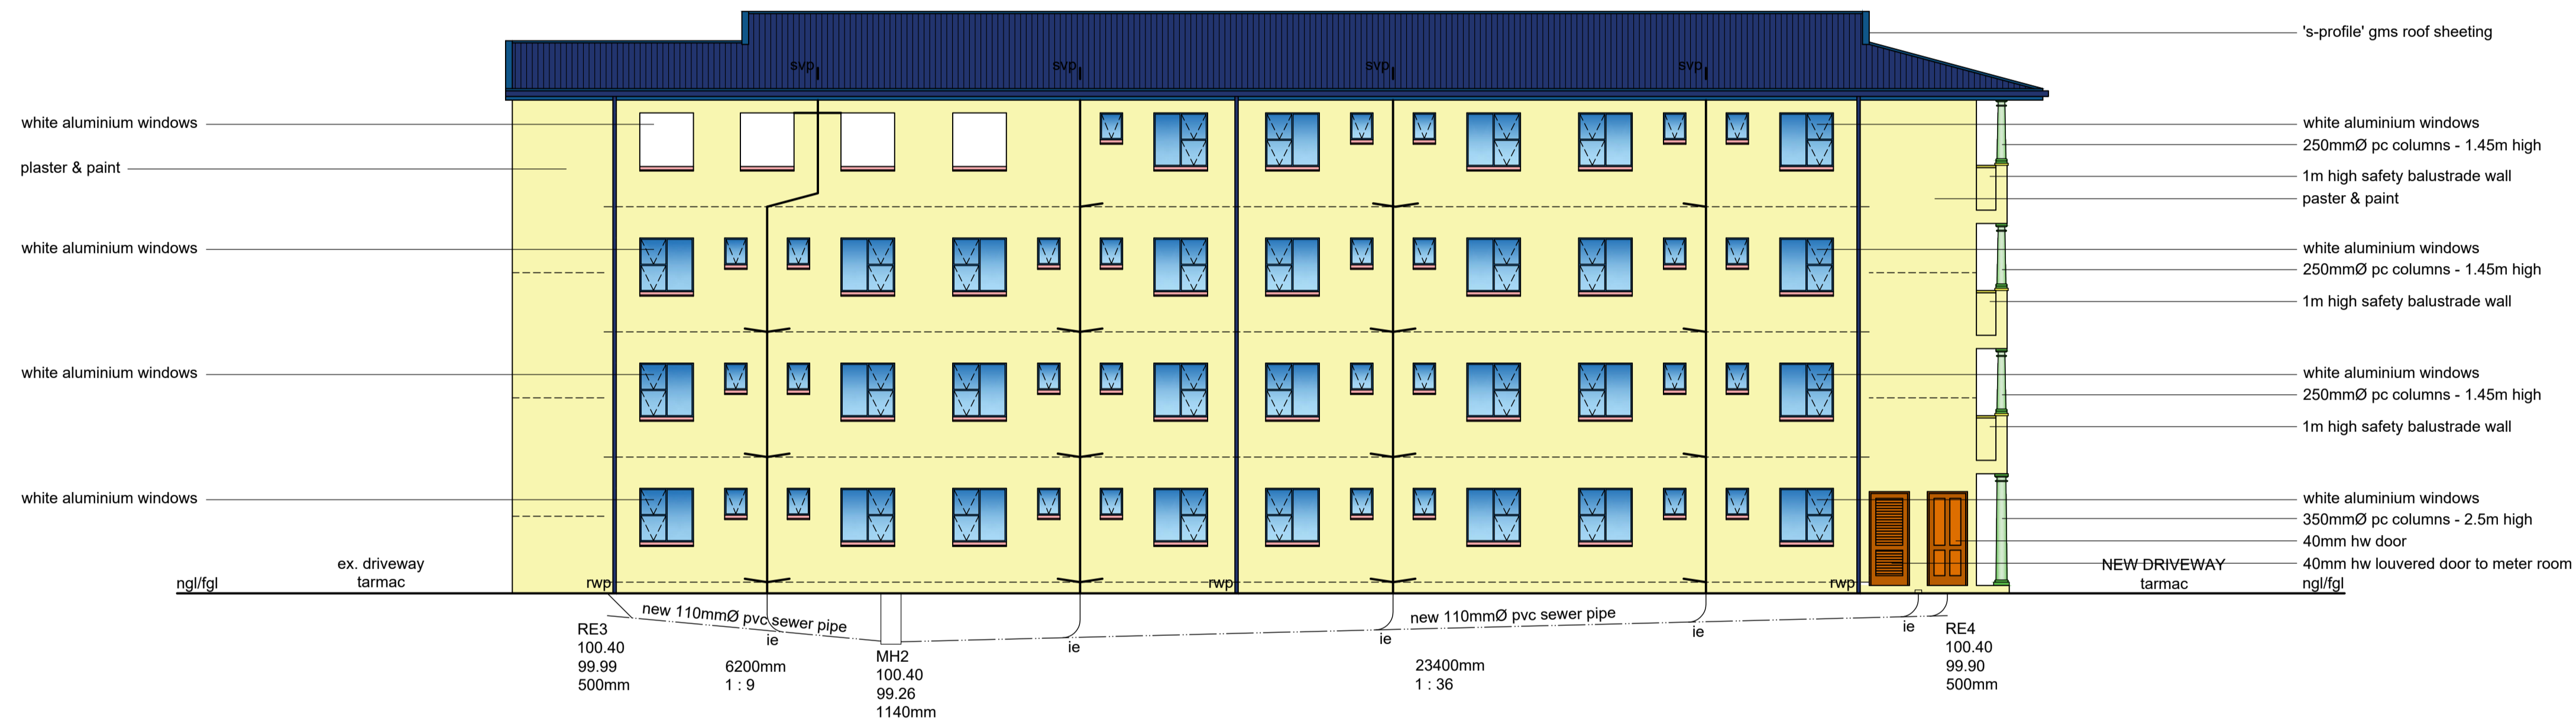

**NORTH EAST ELEVATION**



**SOUTH WEST ELEVATION**




**NORTH WEST ELEVATION**



**SOUTH EAST ELEVATION**

Total Area = 1 397.50 m<sup>2</sup>

Client Signature  Contact Number 068 023 2484  
Rate No. 1042 6048 / 000

**PROPOSED NEW MULTI-STOREY RESIDENTIAL DEVELOPMENT AT 26-32 CLARK ROAD ON REM OF ERF 6325 DURBAN FOR N. DLAMINI**

**GRAHAM BRAUM**  
ARCHITECTURAL DESIGNER  
Pr. S. Arch. T  
Reg. No. ST0010 

360 Umbilo Road Durban 4001  
Tel. : 031-2054142  
Cell : 082 454 0441  
Email : gpbdesigners@gmail.com

SCALE : 1 : 100  
CHECKED : G. P. BRAUM  
DRAWN/DESIGNED : M. R. AZMUTH  
DATE : NOVEMBER 2022  
Drawing No. : 6679/ 22/ 3of4/ rev1