



# TAUNG SKULL WORLD HERITAGE : SIGNAGE SCHEDULE: EXTERIOR SIGNAGE

TYPE  
**VARIOUS**


Note:  
Elevation as viewed from outside

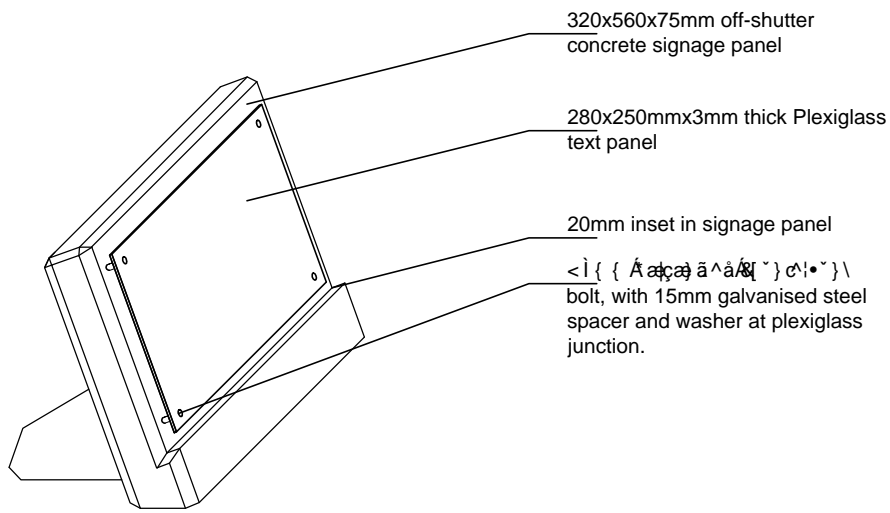

**3D view**

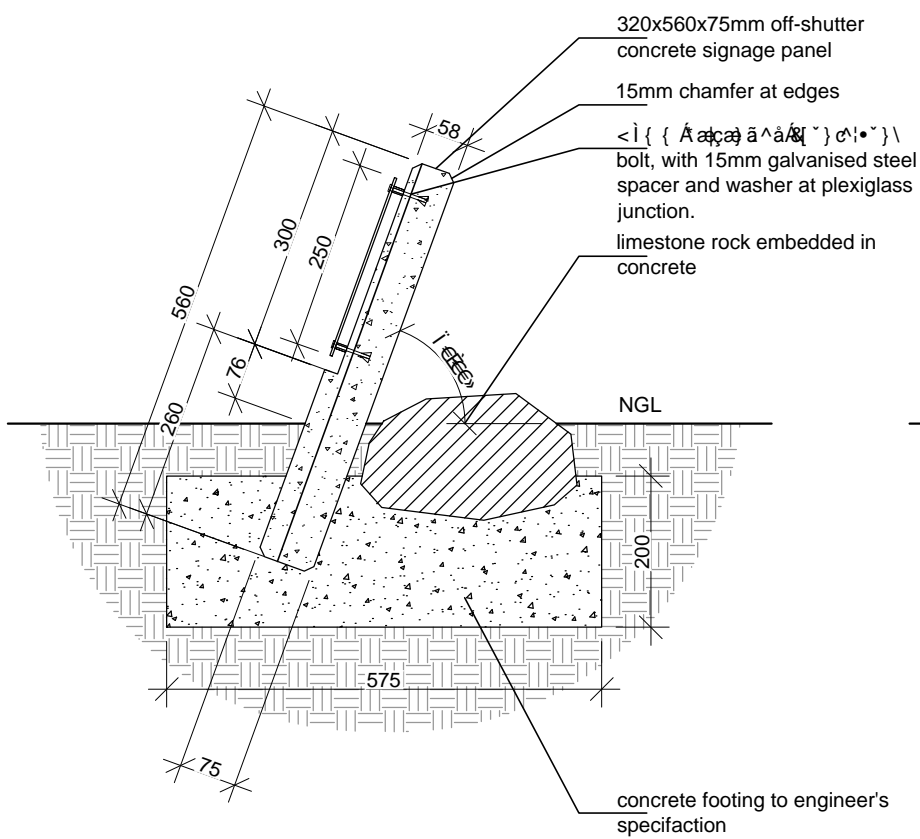

**Side Section**  
scale 1:10

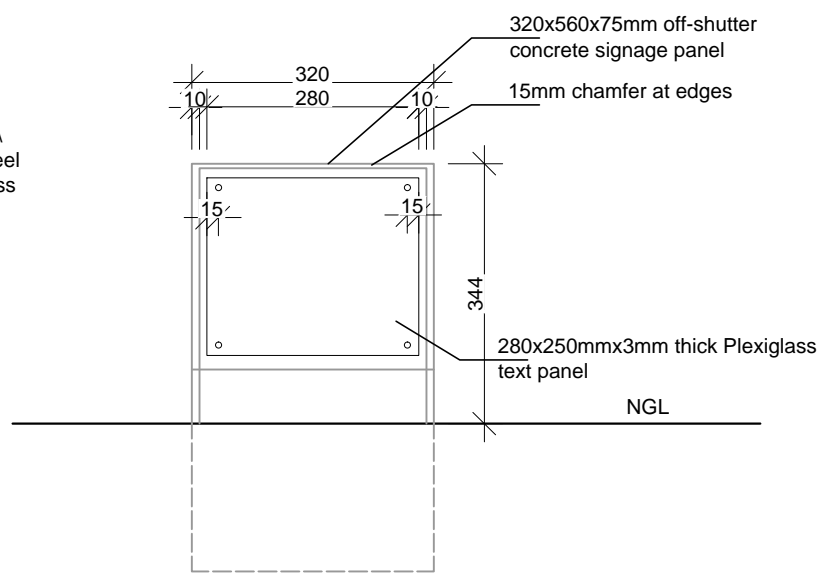

**Front Elevation**  
scale 1:10

signage panel	3mm white translucent plexiglass with text engraving - colour to architects approval
structure	320x560x75mm off shutter concrete panel
foundation	to structural engineers specifications.
Quantities	100

REVISIONS	DATE	DESCRIPTION
A	2015.06.04	Issued for Tender

<b>MRA</b> mashabane rose associates tel: +27 11 4861057 fax: +27 11 4861097 email: mra@icon.co.za			REV No:
PROJECT TAUNG SKULL WORLD HERITAGE SITE		DATE OF ISSUE: 2015.06.04	<b>A</b>
PROJ No. 265	DRAWING Name. SIGNAGE SCHEDULE -	DRAWING No. 265-HT-TD-504	

NOTES  
Figured dimensions to be taken in preference to scaling off drawings. All relevant details, dimensions and levels to be checked on site with the contractor before any work is commenced. The manufacturer is to check all dimensions on the drawing and on the site with the contractor before commencing manufacture. Copyright of the drawing remains the property of Mashabane Rose Associates.