


TAUNG SKULL WORLD HERITAGE : SIGNAGE SCHEDULE: EXTERIOR SIGNAGE

TYPE
VARIOUS

Note:
Elevation as viewed from outside

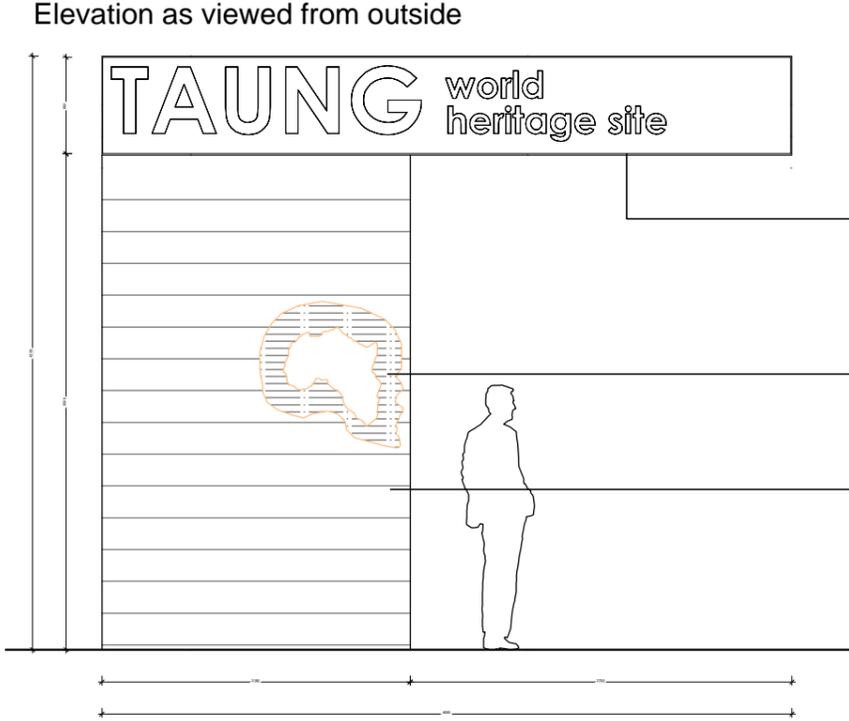



Front Elevation
scale 1:50

seamless aluminium wall capping

backlitted signage made of 3mm powder coated mild steel sheet. letter to be laser cutted and backed with translucent perspex- fixing method to signage specialist

50mm deep casted shape in offshutter concrete. to specialist

made off-shutter concrete structure, reinforcement to structural engineer's details.

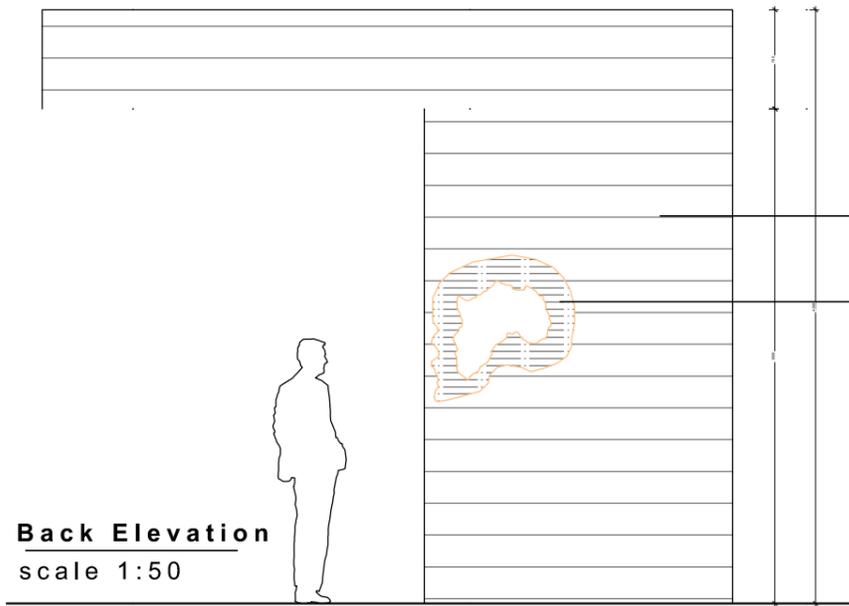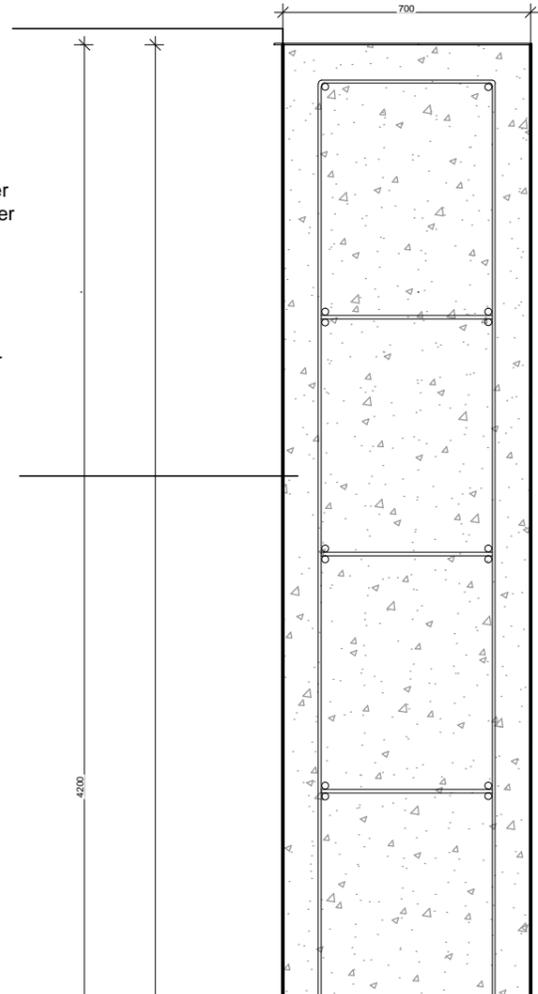

Back Elevation
scale 1:50

made off-shutter concrete structure, reinforcement to structural engineer's details.


50mm deep casted shape in offshutter concrete. to specialist

foundation and reinforcement to structural engineer's details.

50x50x4mm steel angle frame to support 3mm laser cut signage

T5 Neon lights to be mounted on vertical face, to electrical engineer specifications

seamless aluminium wall capping

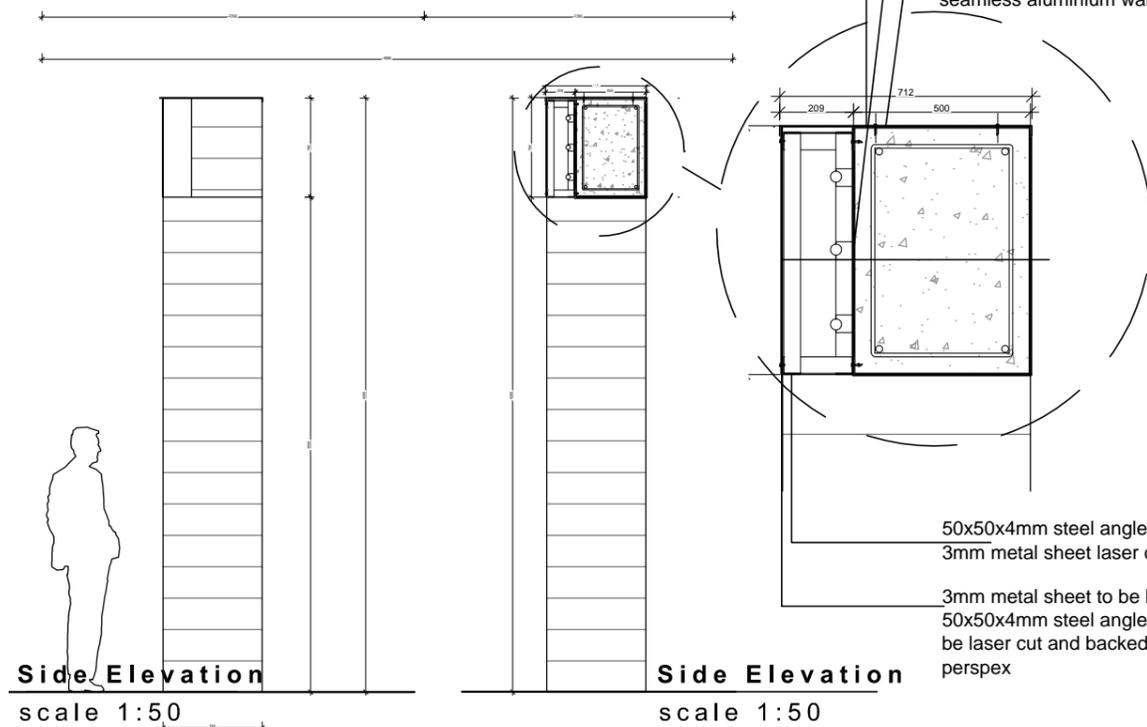


Side Elevation
scale 1:50

Side Elevation
scale 1:50

50x50x4mm steel angle frame to support 3mm metal sheet laser cut signage

3mm metal sheet to be bolted on 50x50x4mm steel angle frame. lettering to be laser cut and backed with translucent perspex

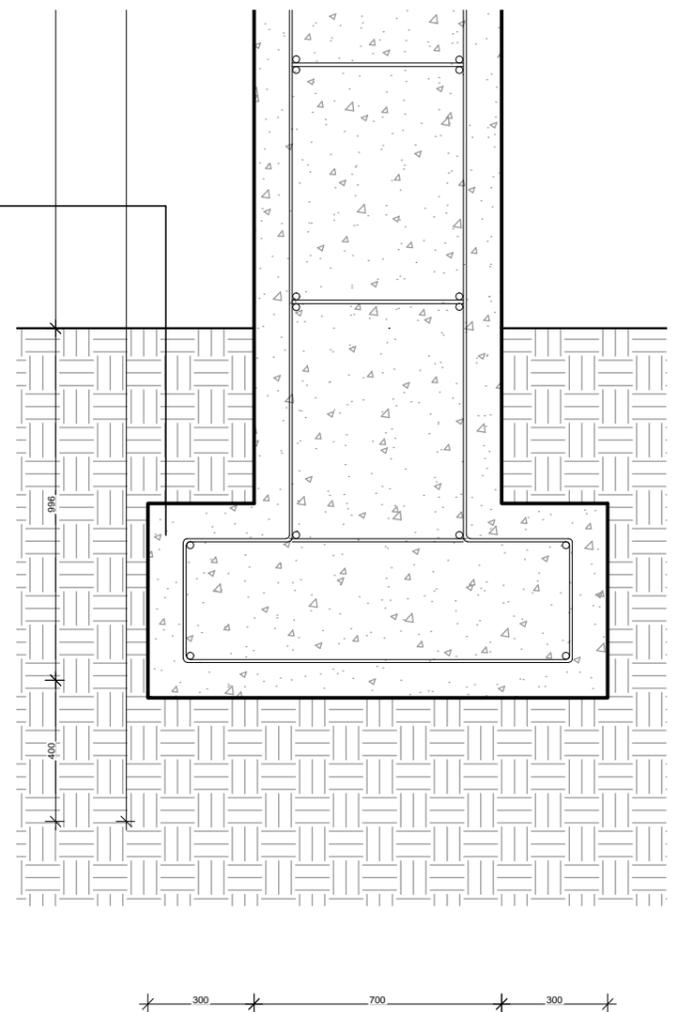

signage panel	backlitted signage made of 3mm powder coated mild steel sheet. letter to be laser cutted and backed with translucent perspex- fixing method to signage specialist
structure	4880x4200x700mm off shutter concrete structure
foundation	to structural engineers specifications.
Quantities	2

REVISIONS	DATE	DESCRIPTION
A	2015.06.04	Issued for Tender
MRA mashabane rose associates tel: +27 11 4861057 fax: +27 11 4861097 email: mra@icon.co.za		
PROJECT TAUNG SKULL WORLD HERITAGE SITE		DATE OF ISSUE: 2015.06.04
PROJ No. 265	DRAWING Name. SIGNAGE SCHEDULE -	DRAWING No. 265-HT-TD-506
		SCALE: AS SHOWN

NOTES
Figured dimensions to be taken in preference to scaling off drawings. All relevant details, dimensions and levels to be checked on site with the contractor before any work is commenced. The manufacturer is to check all dimensions on the drawing and on the site with the contractor before commencing manufacture. Copyright of the drawing remains the property of Mashabane Rose Associates.

REV No:
A