



SHEET 2/1
 CITY OF DALLAS
 PLAN NUMBER
 0417-09-90-3

APPROVED: C. C. MACLEOD
 11 JAN 1991 CITY ENGINEER


TOWN PLANNING BRANCH
 APPROVED: [Signature]
 CITY ENGINEER: 10-22-22
 VE.

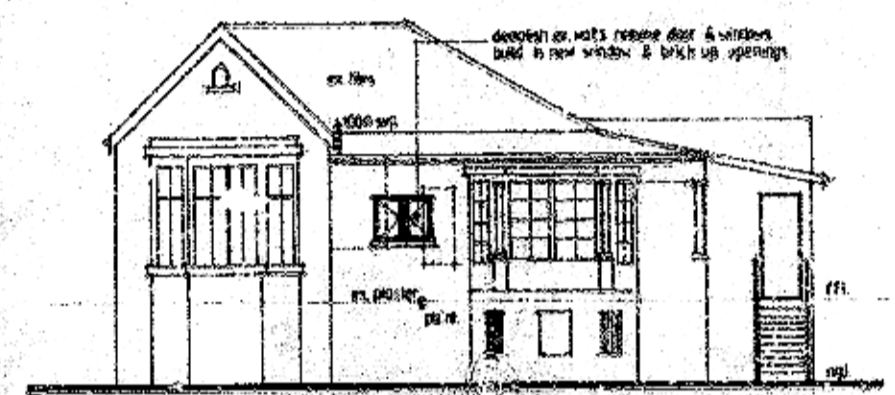


SOUTH WEST ELEVATION

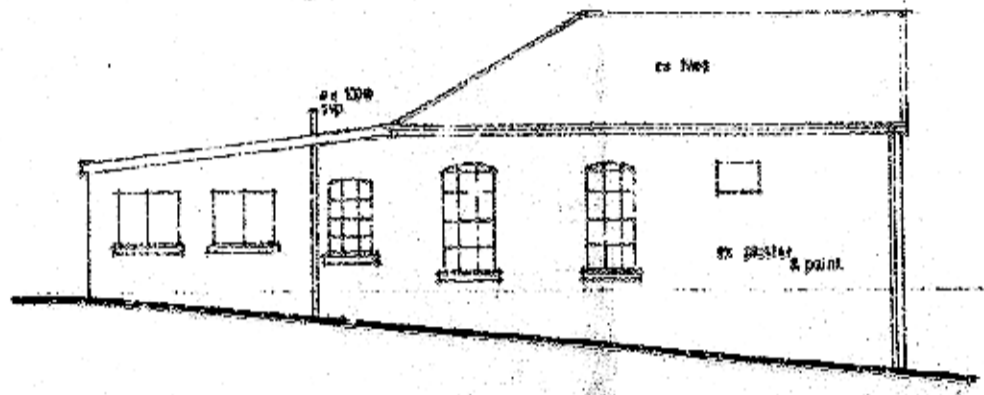


NORTH WEST ELEVATION

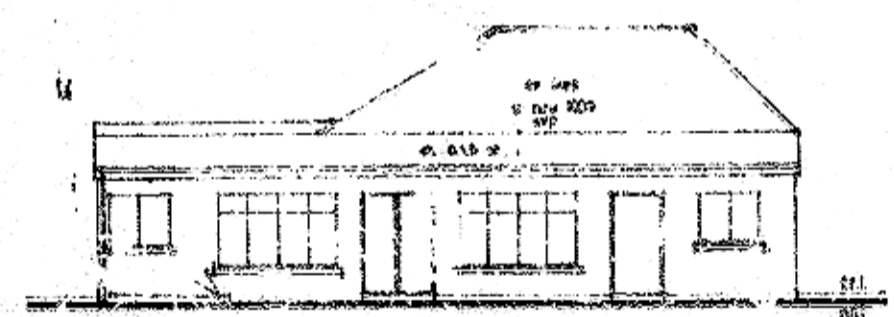


NORTH EAST ELEVATION

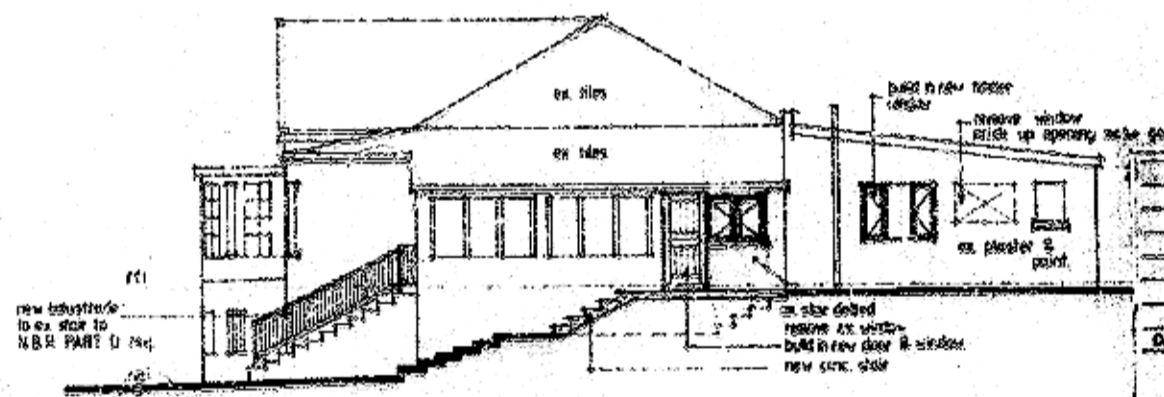

SOUTH EAST ELEVATION

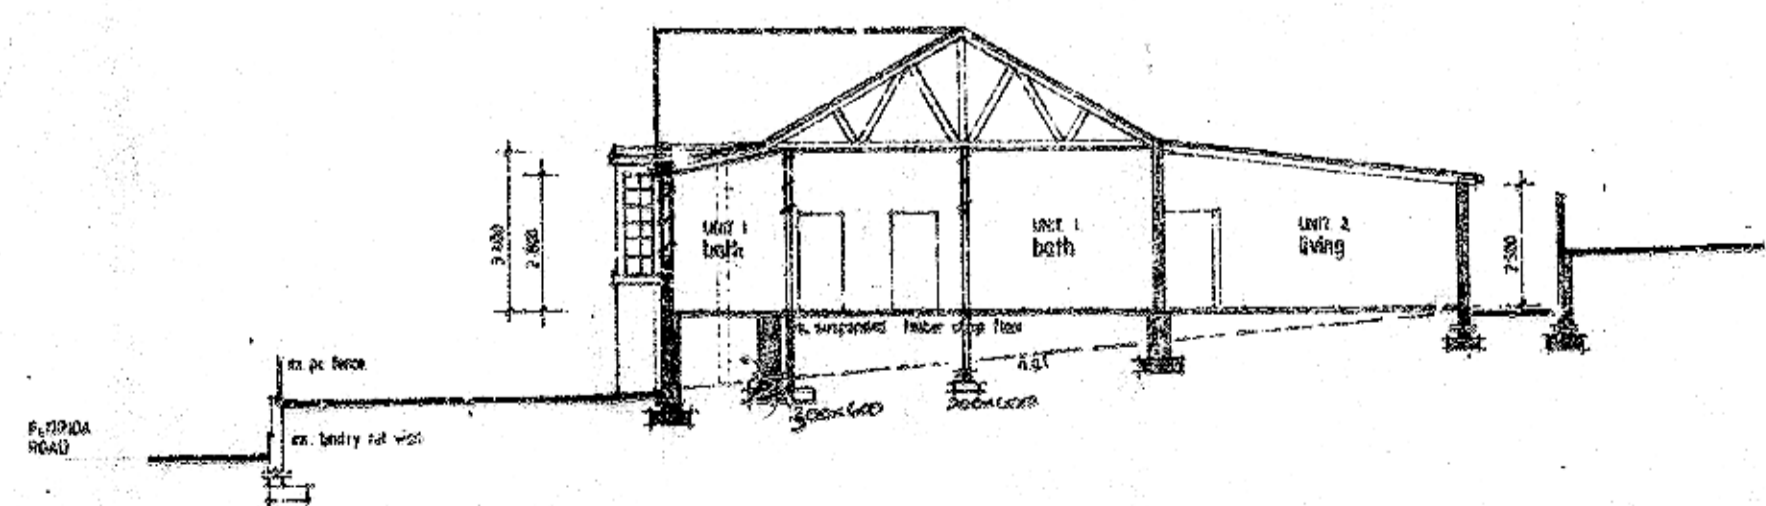

SECTION A-A

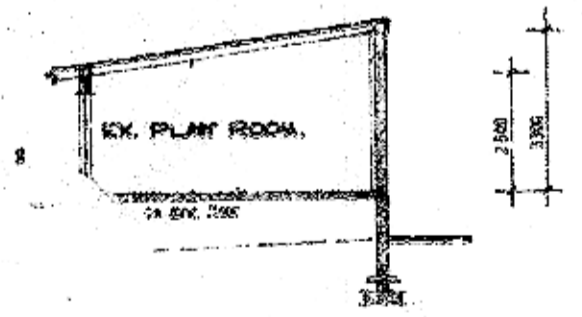

DATE	REVISION	NO.

DAVE HARPER
 312 Peyton House
 888 Gardner Street
 Dallas
 75201
 Telephone 803-2877

PROPOSED CONVERSION OF EX. BUILDINGS TO 2 UNIT ON: SUB C OF LOT 54 OF BLOCK D. 268 FLORIDA ROAD FOR: MRS ATTWELL

SCALE 1/8" = 1'-0"
 DATE MAY '60
 DRAWN V.L.W.
 CHECKED D.H.J.
 PROJECT NO. 89-575
 DRAWING NO. 2

Approved